



City of Madison

Demolition and Conditional Use

Location
4702 East Towne Blvd


Project Name
4702 East Towne Blvd Redevelopment

Applicant
Steve Doran, Galway Companies, LLC /
Brad Koning, Sketchworks Architecture, LLC


Existing Use
Bank

Proposed Use
Demolish bank to construct multi-tenant
commercial building with vehicle access
sales and service window

Public Hearing Dates
Plan Commission
22 April 2019

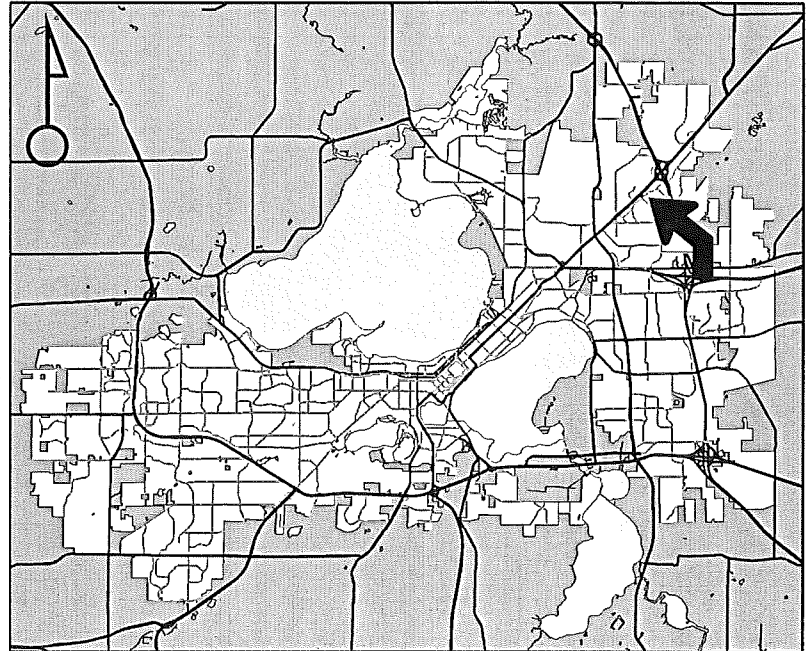

For Questions Contact: Tim Parks at: 261-9632 or tparks@cityofmadison.com or City Planning at 266-4635

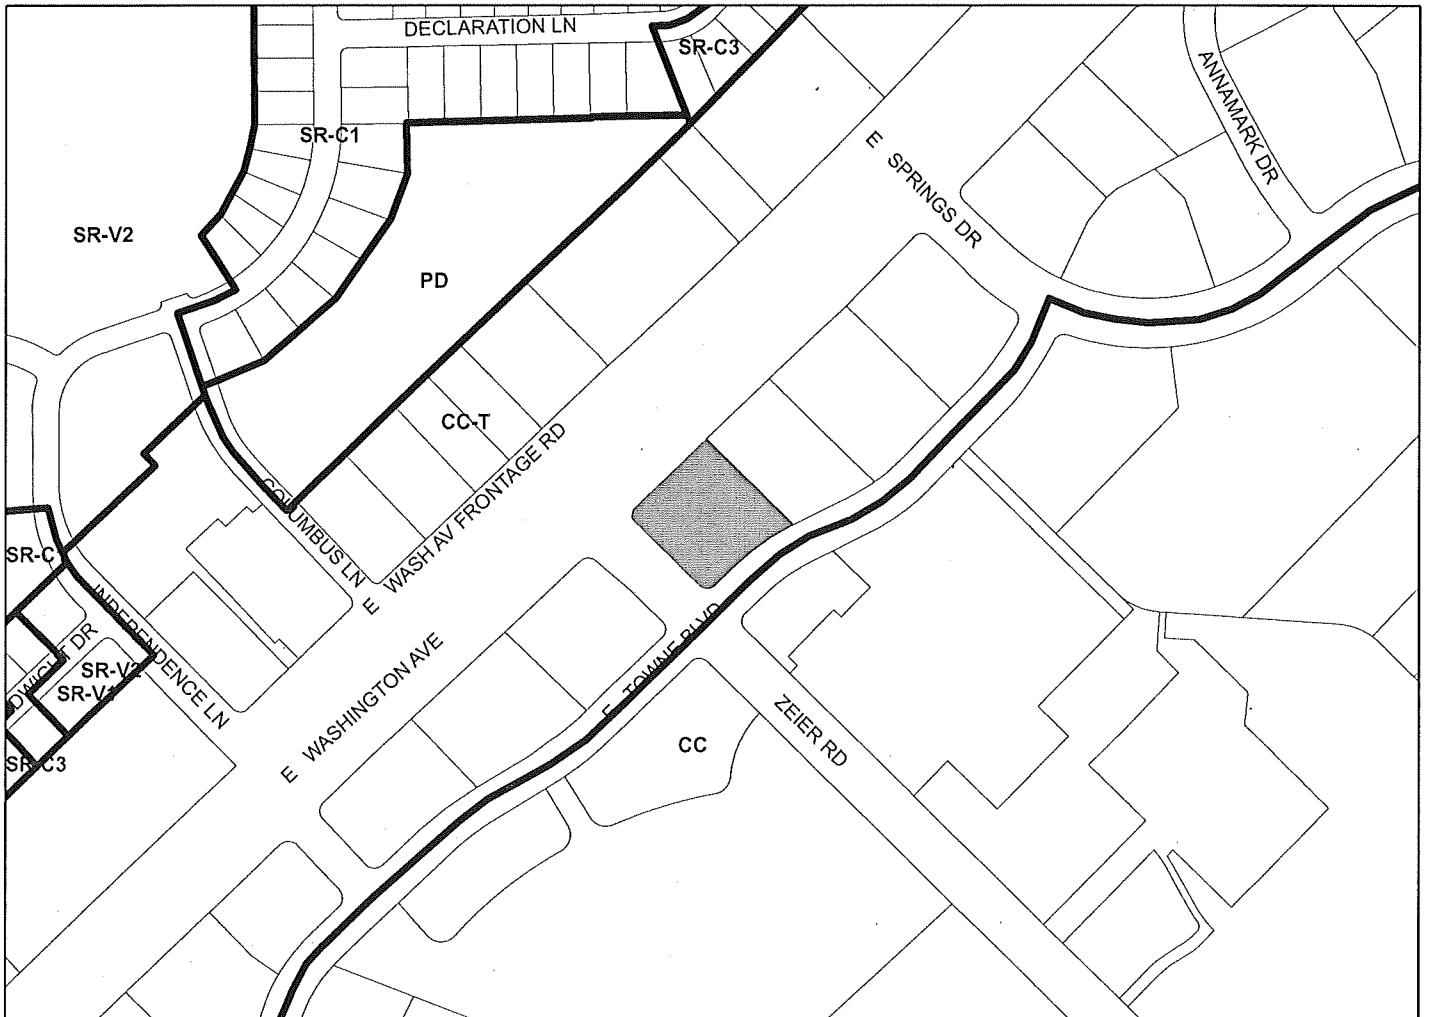

Scale : 1" = 400'

City of Madison, Planning Division : PPE : Date 16 April 2019

S

