

PATCHING NOTES:  
 -PATCH FULL TRAVEL LANES  
 -PATCH WORST AREAS OF PARKING LANES  
 -PATCH FULL INTERSECTIONS WITH NO OR MINIMAL EXTENTS INTO SIDE STREETS

MINERAL POINT RD

MIDVALE BLVD

FELTON PL



PATCHING NOTES:  
 -PATCH FULL TRAVEL LANES  
 -PATCH WORST AREAS OF PARKING LANES  
 -PATCH FULL INTERSECTIONS WITH NO OR MINIMAL EXTENTS INTO SIDE STREETS

MINERAL POINT RD

MIDVALE BLVD

FELTON PL



|   |
|---|
| <p>PATCHING NOTES:</p> <ul style="list-style-type: none"> <li>-PATCH FULL TRAVEL LANES</li> <li>-PATCH WORST AREAS OF PARKING LANES</li> <li>-PATCH FULL INTERSECTIONS WITH NO OR MINIMAL EXTENTS INTO SIDE STREETS</li> </ul> |
|---|

- RRFB INSTALLATION ON NORTH SIDE OF HILLCREST DR INTERSECTION


## - TUBULAR BOLLARD BUMPOUTS

HILLCREST DR

BAGLEY PKWY

MIDVALE BLVD

MERLHAM DR

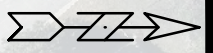

BPW EXHIBIT

**BPW EXHIBIT**

---

**MIDVALE BOULEVARD PAVEMENT PATCHING**

M:\DESIGN\Projects\15516\CAD\Streets\15516EN-Patching Limits.dwg

15516

MADISON, WI

|              |      |
|--------------|------|
| CONTRACT NO: | 8810 |
|--------------|------|

15516

2

| MARK             | REVISION | DATE                     | BY |
|------------------|----------|--------------------------|----|
| 15516            |          |                          |    |
| Designed By: NLJ |          | Date: 1/22/2026 10:43 AM |    |
| Scale: 1" = 100' |          |                          |    |
| 2                |          |                          |    |



PATCHING NOTES:  
 -PATCH FULL TRAVEL LANES  
 -PATCH WORST AREAS OF PARKING LANES  
 -PATCH FULL INTERSECTIONS WITH NO OR MINIMAL EXTENTS INTO SIDE STREETS

MIDVALE BLVD

TUBULAR BOLLARD BUMPOUTS

MERLHAM DR

REGENT ST

VERNON BLVD

HEATHER CREST

PATCHING NOTES:  
 -PATCH FULL TRAVEL LANES  
 -PATCH WORST AREAS OF PARKING LANES  
 -PATCH FULL INTERSECTIONS WITH NO OR MINIMAL EXTENTS INTO SIDE STREETS

MERLHAM DR

REGENT ST

VERNON BLVD

MIDVALE BLVD

HEATHER CREST

TUBULAR BOLLARD BUMPOUTS

PATCHING NOTES:  
 -PATCH FULL TRAVEL LANES  
 -PATCH WORST AREAS OF PARKING LANES  
 -PATCH FULL INTERSECTIONS WITH NO OR MINIMAL EXTENTS INTO SIDE STREETS

MERLHAM DR

REGENT ST

VERNON BLVD

MIDVALE BLVD

HEATHER CREST

TUBULAR BOLLARD BUMPOUTS

PATCHING NOTES:  
 -PATCH FULL TRAVEL LANES  
 -PATCH WORST AREAS OF PARKING LANES  
 -PATCH FULL INTERSECTIONS WITH NO OR MINIMAL EXTENTS INTO SIDE STREETS

MERLHAM DR

REGENT ST


VERNON BLVD

MIDVALE BLVD

HEATHER CREST

TUBULAR BOLLARD BUMPOUTS



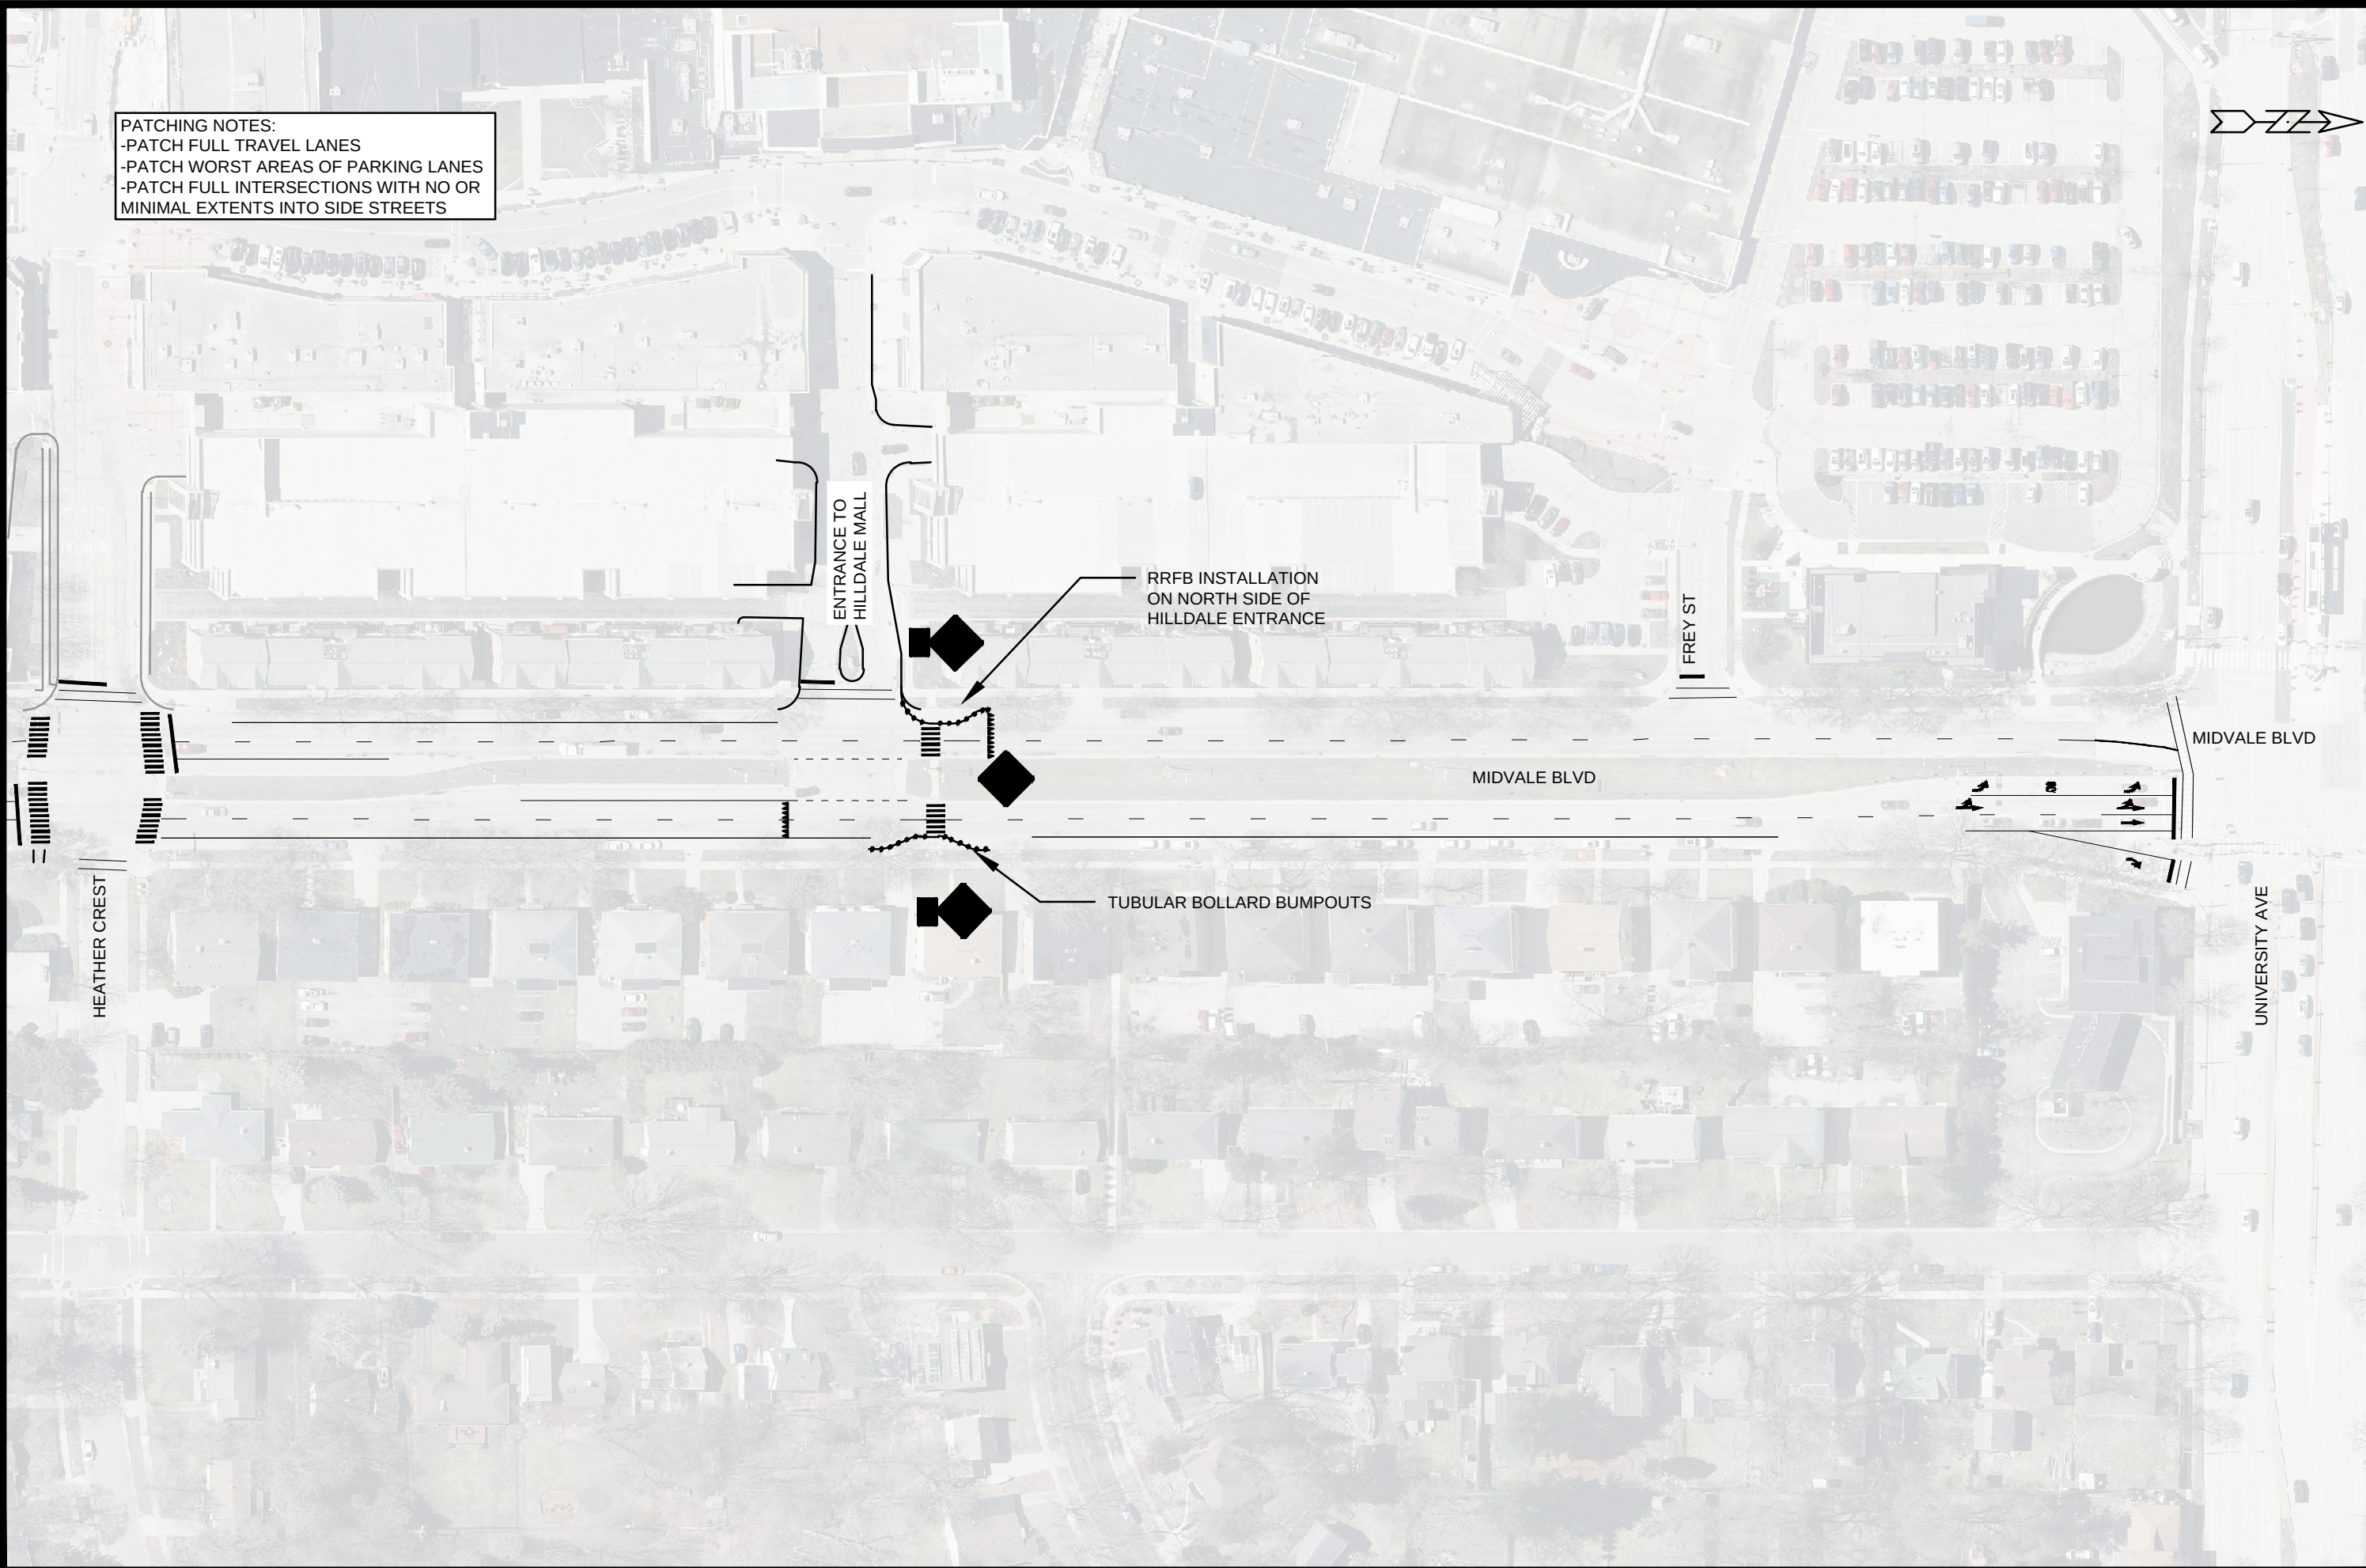

PATCHING NOTES:  
-PATCH FULL TRAVEL LANES  
-PATCH WORST AREAS OF PARKING LANES  
-PATCH FULL INTERSECTIONS WITH NO OR MINIMAL EXTENTS INTO SIDE STREETS

|                                                                                       |                          |                   |
|---------------------------------------------------------------------------------------|--------------------------|-------------------|
|  | 15516                    | BPW EXHIBIT       |
|                                                                                       | 4                        |                   |
| MIDVALE BOULEVARD PAVEMENT PATCHING                                                   |                          |                   |
| M:\DESIGN\Projects\15516\CAD\Streets\15516EN-Patching Limits.dwg                      |                          |                   |
| MADISON, WI                                                                           |                          | CONTRACT NO: 8810 |
| 15516                                                                                 |                          |                   |
| MARK                                                                                  | REVISION                 | DATE              |
| Designated By: NJJ                                                                    | Date: 1/22/2026 10:43 AM | Scale: 1" = 100'  |
| 15516                                                                                 |                          | 4                 |