



Location
7213 Mineral Point Road


Project Name
West Town Shoppes

Applicant
West Town Shoppes – GMX Real Estate Group
Scott Shust – JTS Architects


Existing Use
Surface parking lot

Proposed Use
Construct one-story, 6,900 square foot
multi-tenant commercial building

Public Hearing Date
Plan Commission
June 8 2020

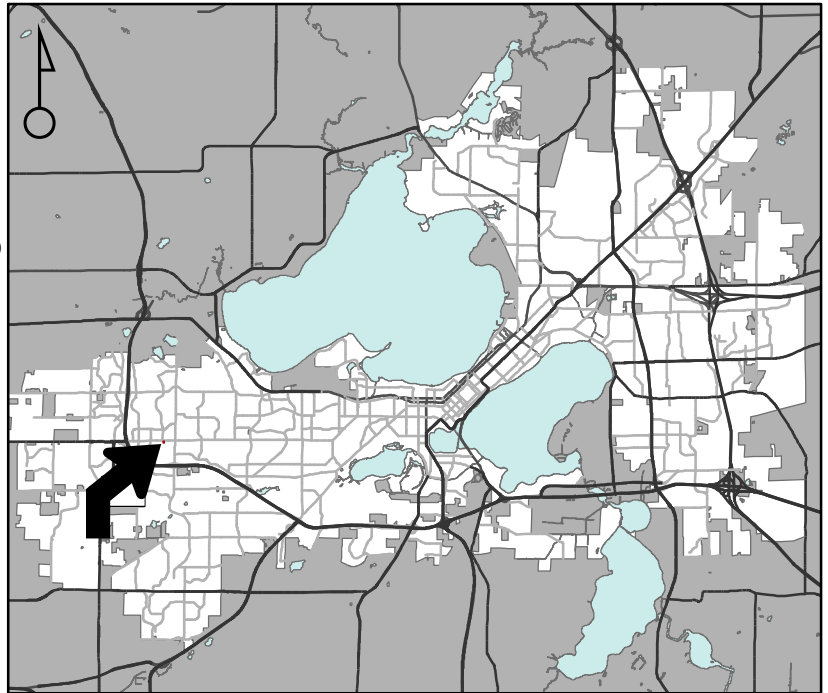

For Questions Contact: Chris Wells at: 261-9135 or cwells@cityofmadison.com or City Planning at 266-4635

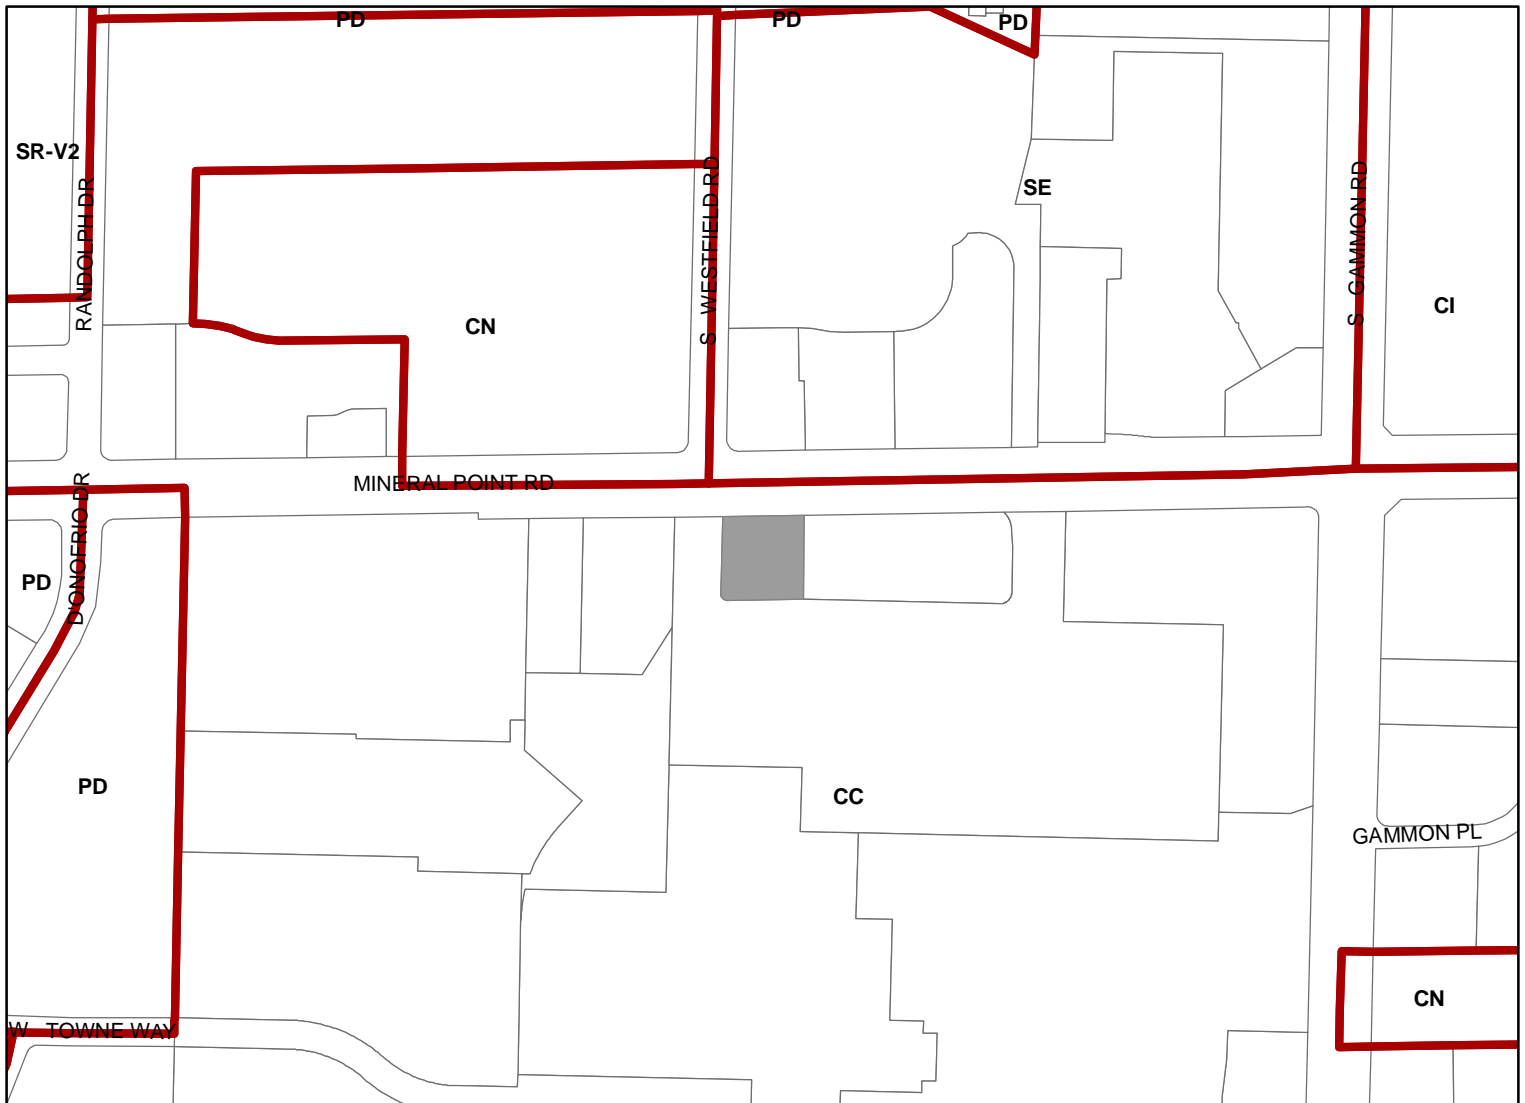

Scale : 1" = 400'

City of Madison, Planning Division : RPJ : Date : 2 June 2020

