



STAFF RECOMMENDED

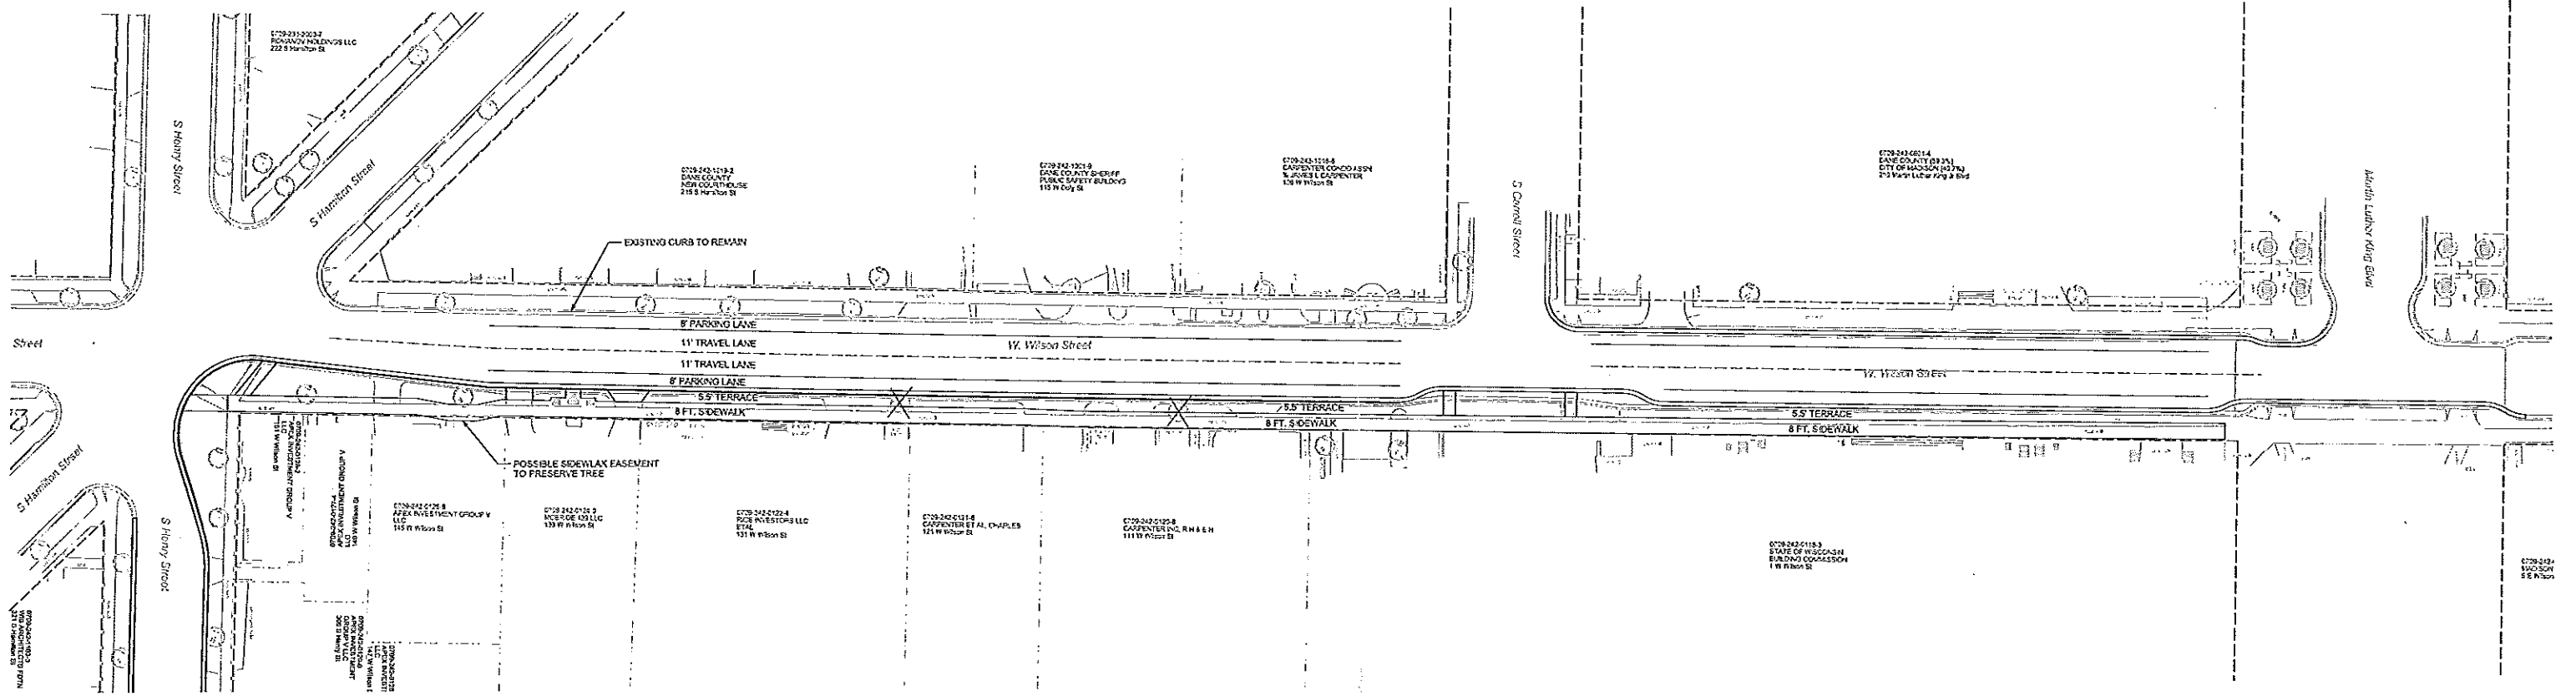

38 FT. WIDE STREET - 2 TRAVEL & 2 PARKING LANES
8 FT. WIDENED SIDEWALK ON SOUTH SIDE

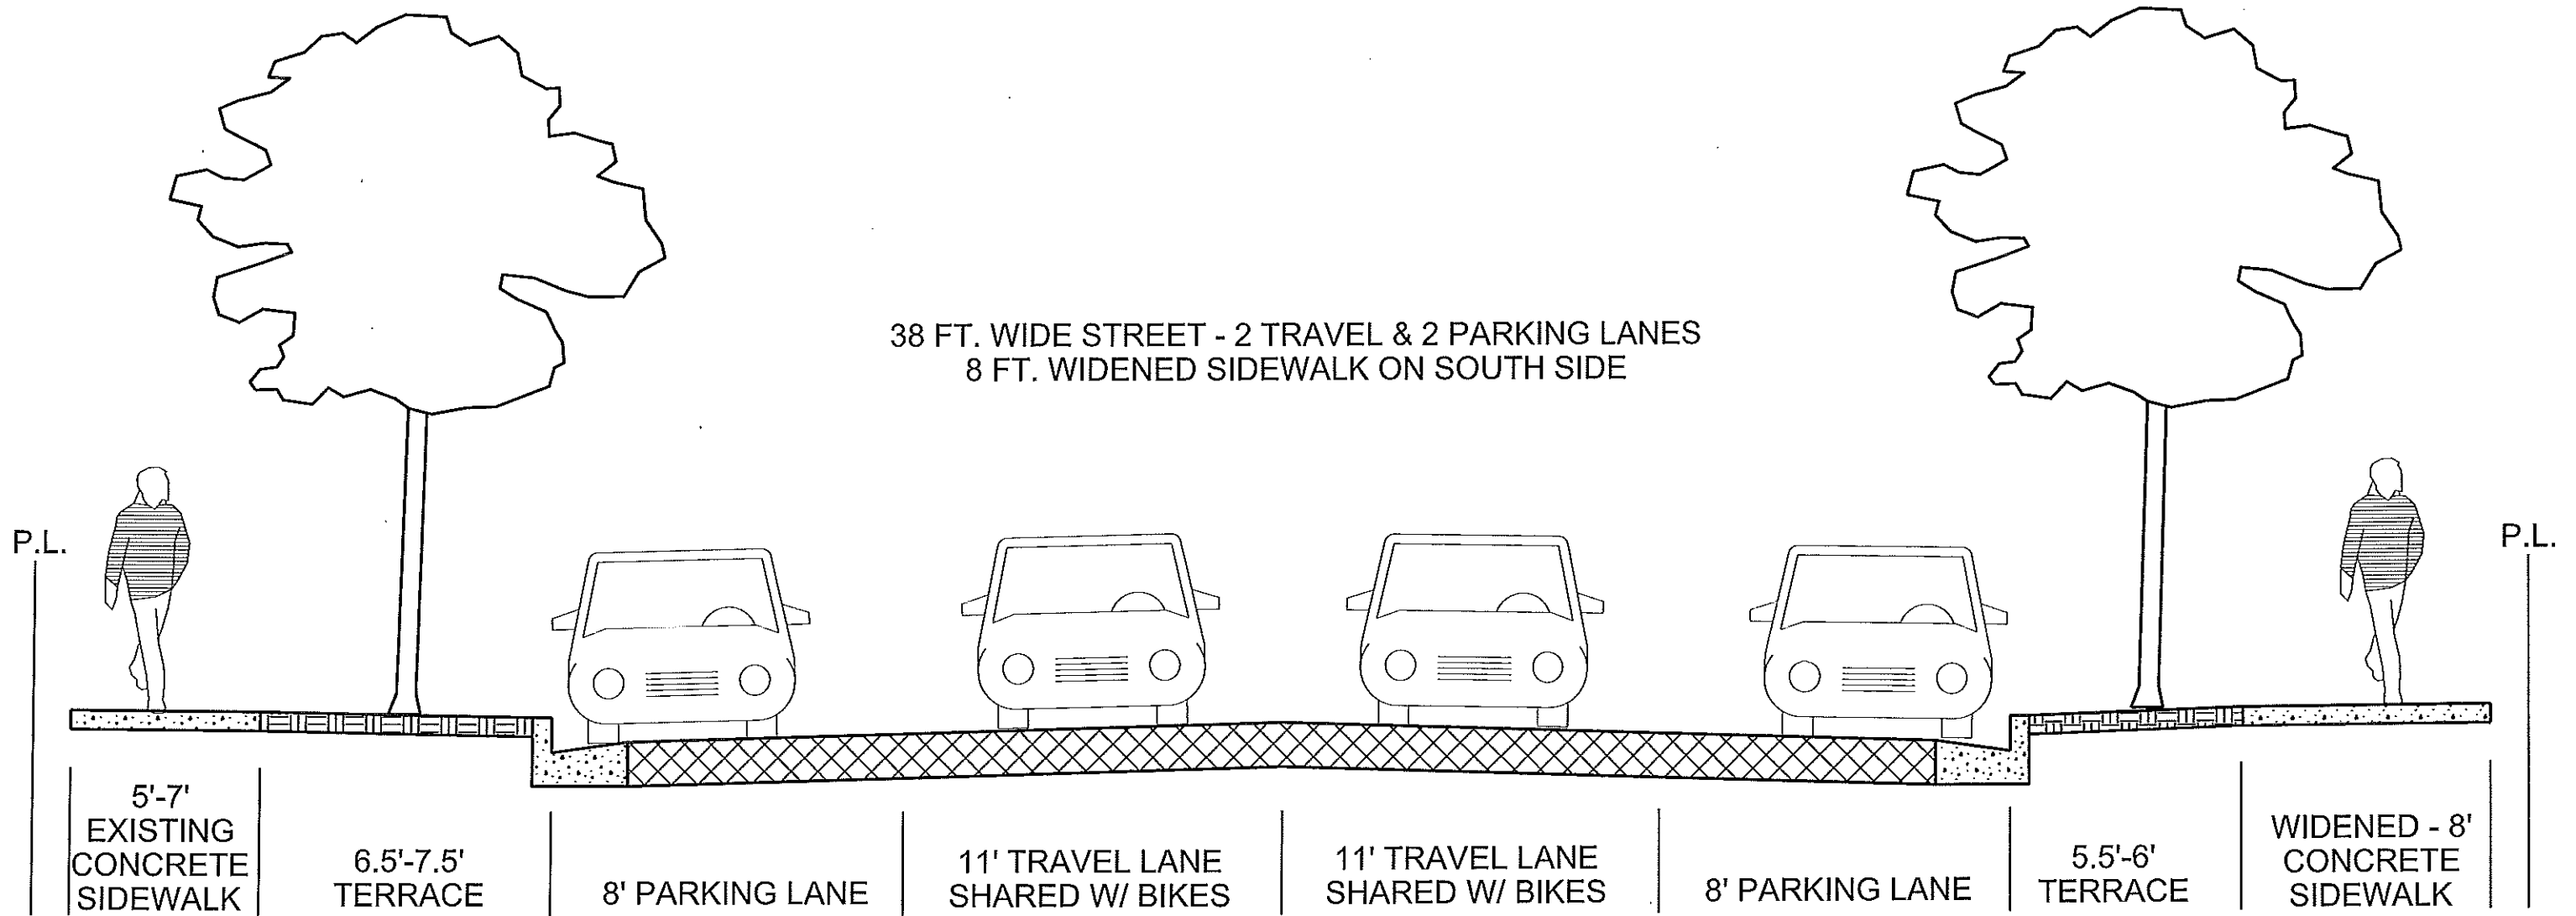

*PARKING REMOVAL
TRIAL
CONFIGURATION*

The orange segments are temp curb w/paddles.
The amount shown uses up the entire inventory.

Convert to LZ

New Ramp

