



Village at Autumn Lake - Phase Map

Surface Paving Phases 1-9
 Addendum 4 adds Surface for Phases 5 through 9

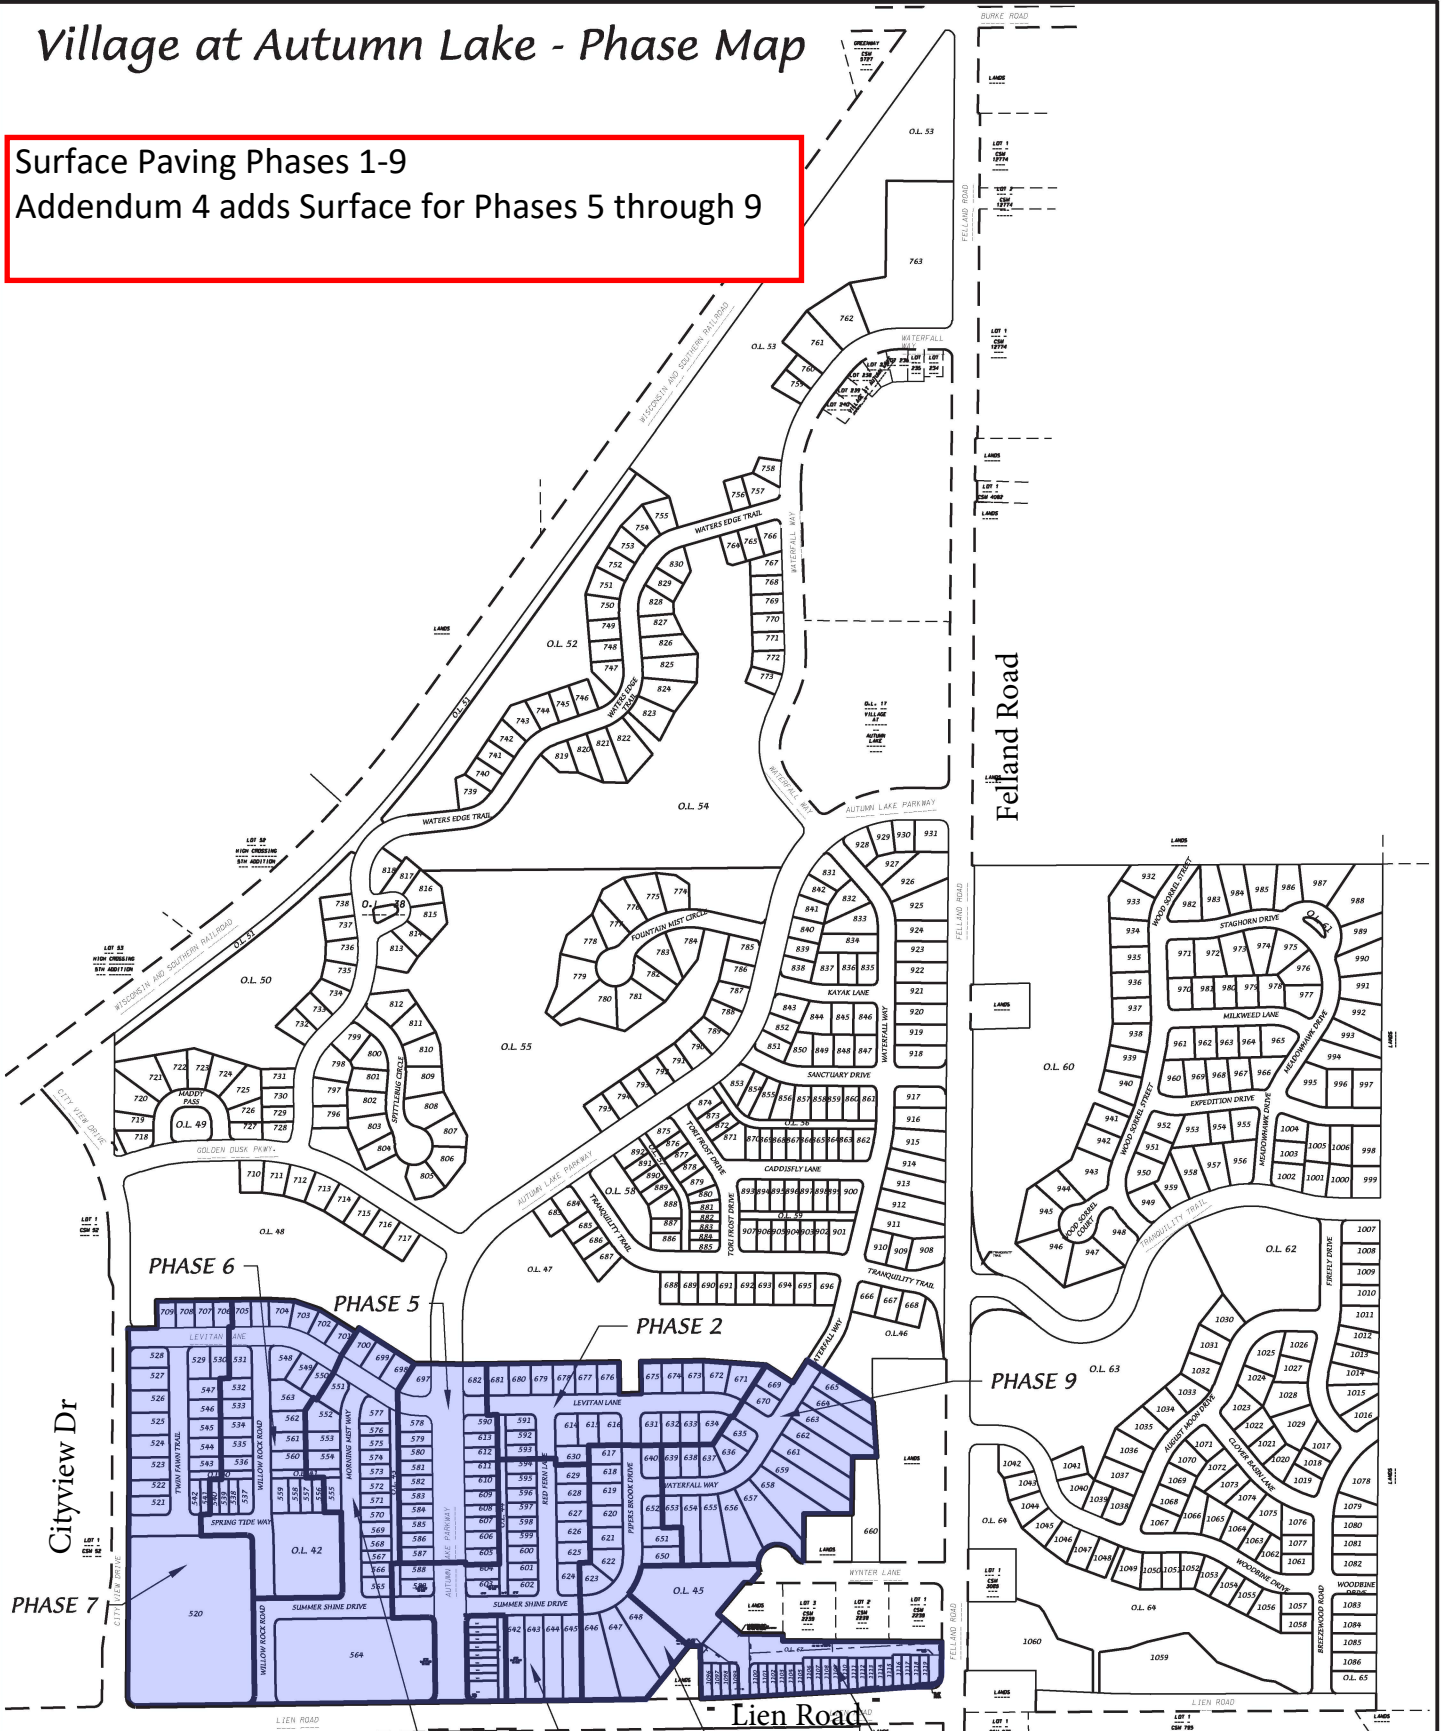

D'ONOFRIO KOTTKE AND ASSOCIATES, INC.
 7530 Westward Way, Madison, WI 53717
 Phone: 608.833.7530 • Fax: 608.833.1089
 YOUR NATURAL RESOURCE FOR LAND DEVELOPMENT

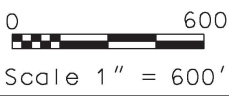

DATE: 10-22-18

F.N.: 18-05-169

REV.

DRAWN BY: JMS

U:/USER/1407117/DRAWINGS/PHASE MAP.DWG

Contract Name **Village at Autumn Lake Surface Paving**
Contract Number **7605**
Project Number **11208**

PHASE	INITIAL SURETY	RELEASE AMT	RUNNING TOTAL
Phase 1	\$40,000.00		
		\$40,000.00	\$0.00
Phase 2	\$28,800.00		
		\$28,800.00	\$0.00
Phase 3	\$14,400.00		
		\$14,400.00	\$0.00
Phase 4	\$48,000.00		
		\$48,000.00	\$0.00
Phase 5	\$26,100.00		
		\$26,100.00	\$0.00
Phase 6	\$33,400.00		
		\$33,400.00	\$0.00
Phase 7	\$25,100.00		
		\$25,100.00	\$0.00
Phase 8	\$0.00		
		\$0.00	\$0.00
Phase 9	\$16,100.00		
		\$0.00	\$16,100.00
Remaining through warranty period			