


North Addition to Grandview Commons Phase 10  
Contract 9094, Project 13854  
Entity: MREC VH Grandview Commons LLC



# Grandview Commons North Addition- Phase Map

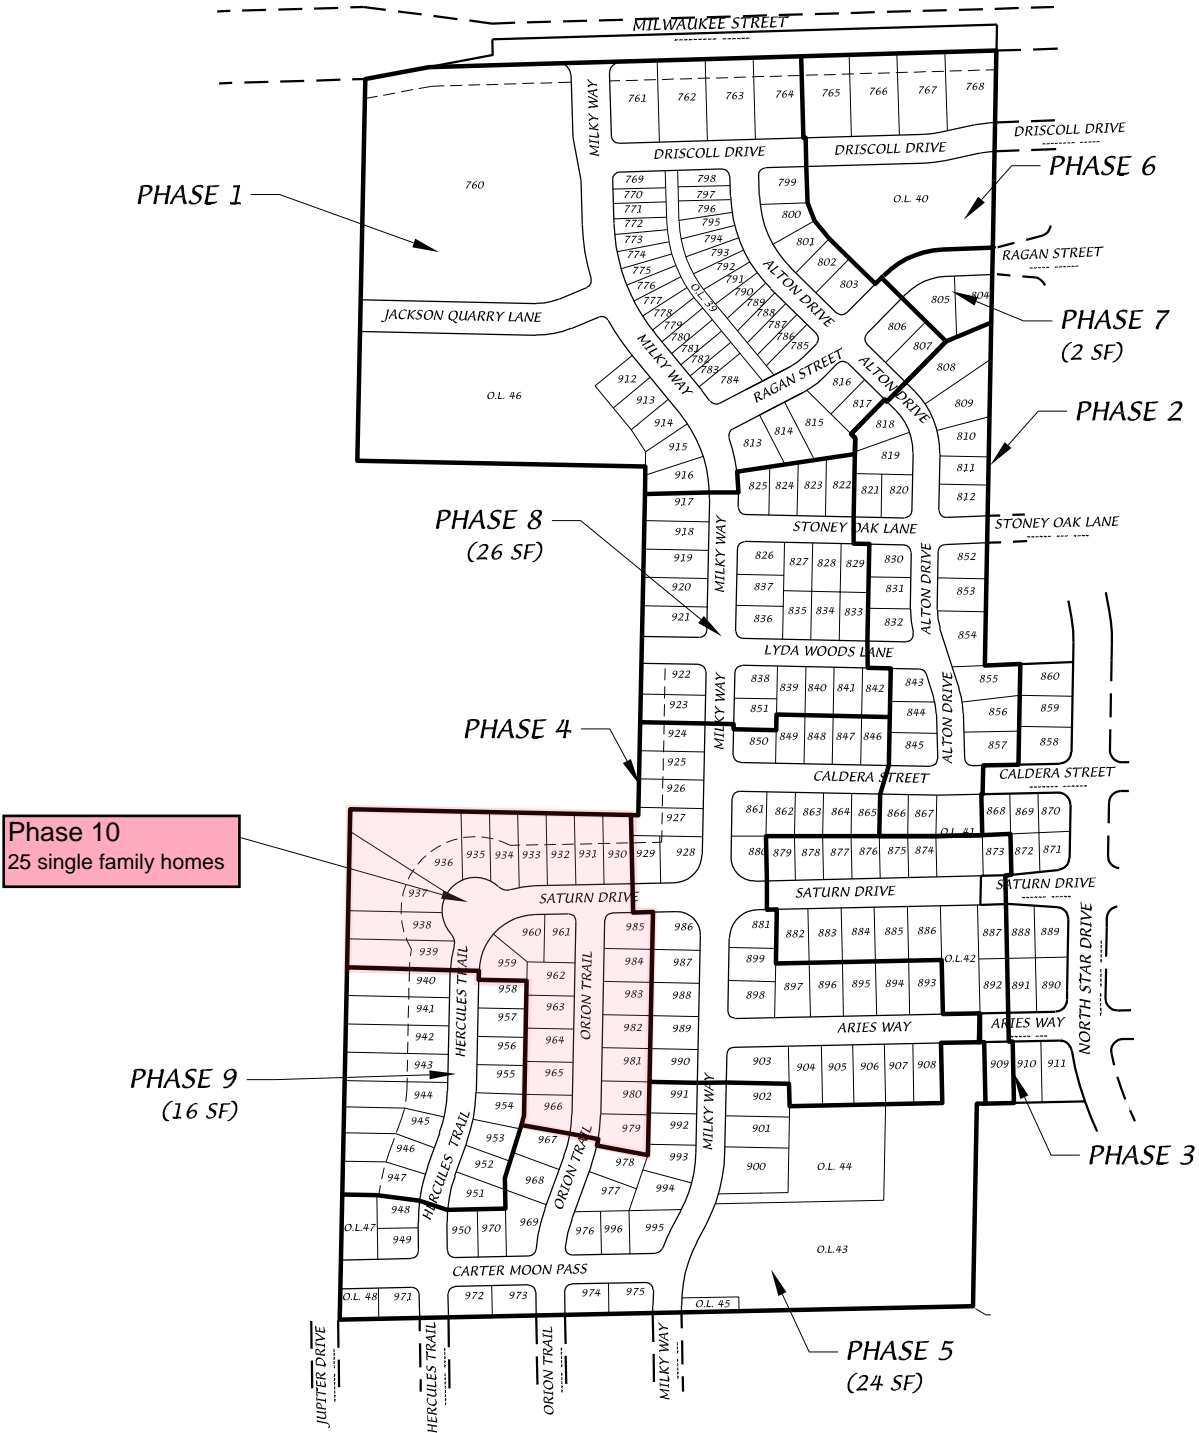

Phase 10  
25 single family homes



**D'ONOFRIO KOTTKE AND ASSOCIATES, INC.**  
 7530 Westward Way, Madison, WI 53717  
 Phone: 608.833.7530 • Fax: 608.833.1089  
**YOUR NATURAL RESOURCE FOR LAND DEVELOPMENT**



0 400  
 Scale 1" = 400'

DATE: 07-28-21  
 REV.:  
 F.N.: 20-05-150  
 DRAWN BY: ATF

