



Location

529 University Avenue

Applicant

Kevin Carey, The Carey Group
Goeden Commercial Building, LLC


Request

Demolish restaurant-tavern


Public Hearing Date

Plan Commission

December 11, 2023

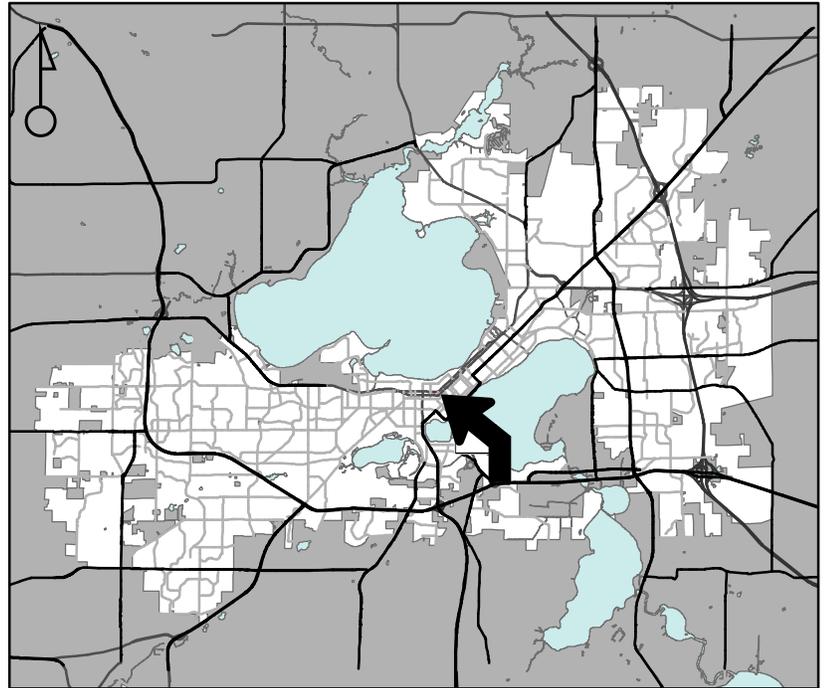

For Questions Contact: Lisa McNabola at: 243-0554 or lmcnabola@cityofmadison.com or City Planning at 266-4635

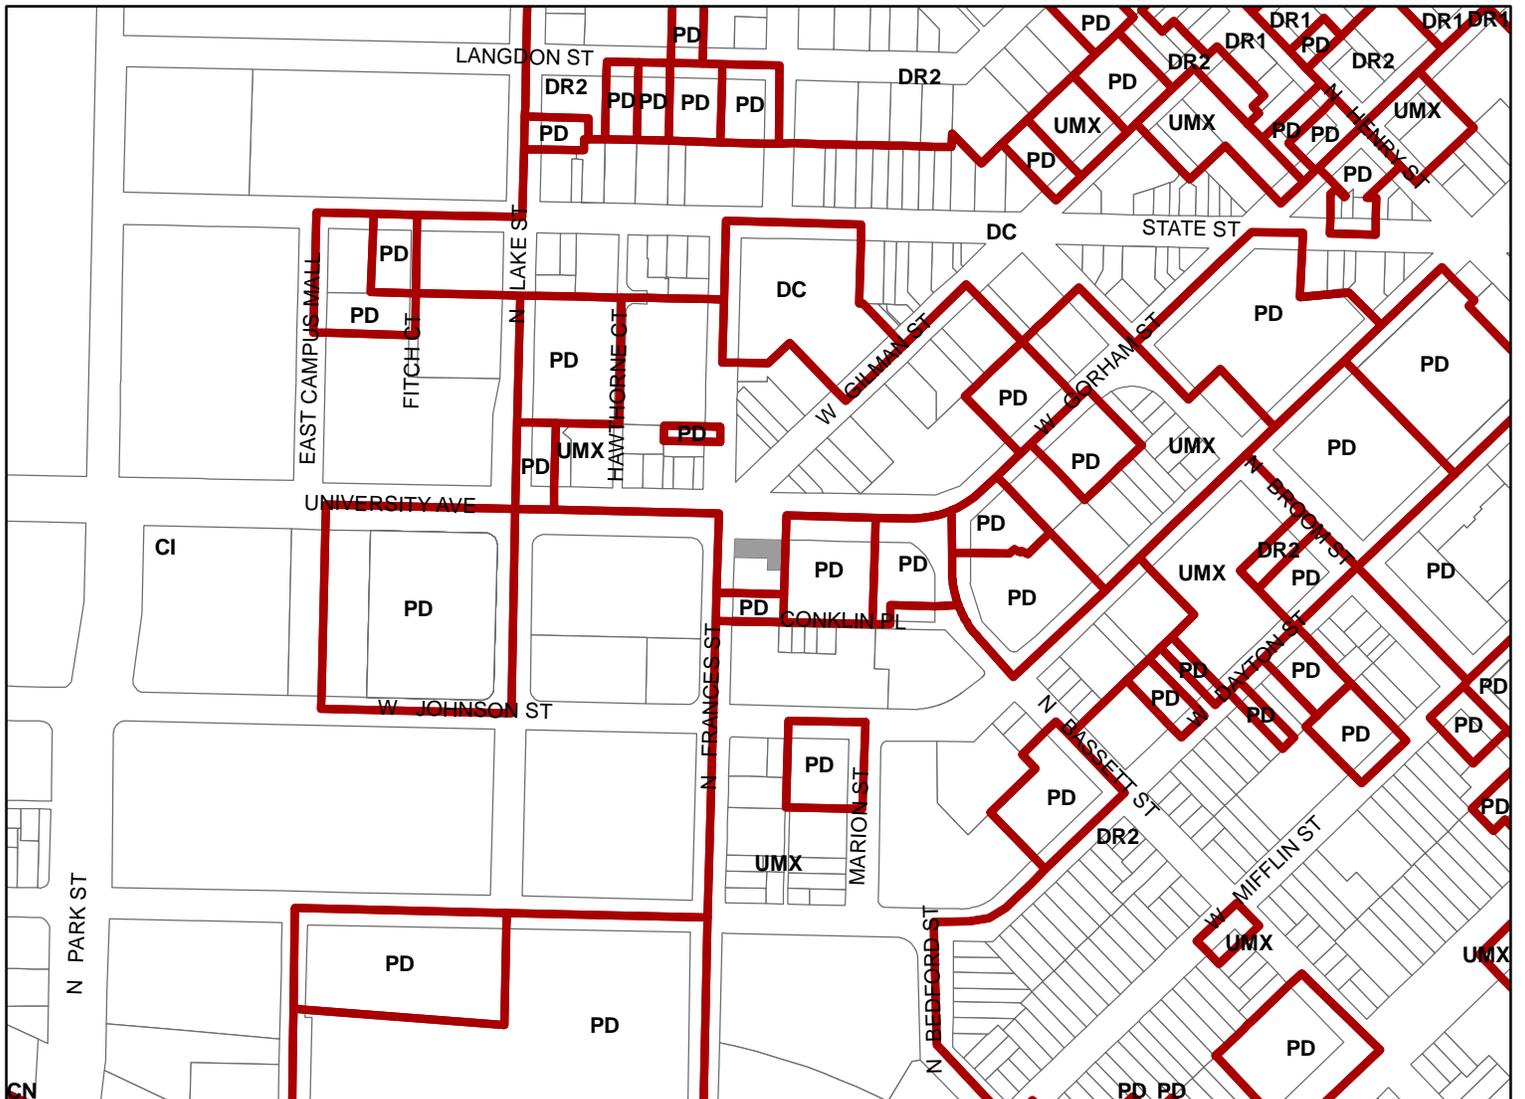

Scale : 1" = 400'

