



# City of Madison

## Rezoning and Preliminary Plat and Certified Survey Map

Project Name  
Chapel View


Location  
9951 Old Sauk Road & 645 Schewe Road

Applicant  
Chapel View Land Company, LLC,  
Chad Wuebben/Wade Wyse,  
Wyser Engineering


From: A To: TR-C3

Proposed Use  
Chapel View preliminary plat, creating 43 single family lots, two lots for single-family cottage development, one lot for a daycare center, one lot for existing church, and three outlots for public stormwater management, with CSM for church lot.

Public Hearing Date  
Plan Commission  
21 May 2018  
Common Council  
05 June 2018

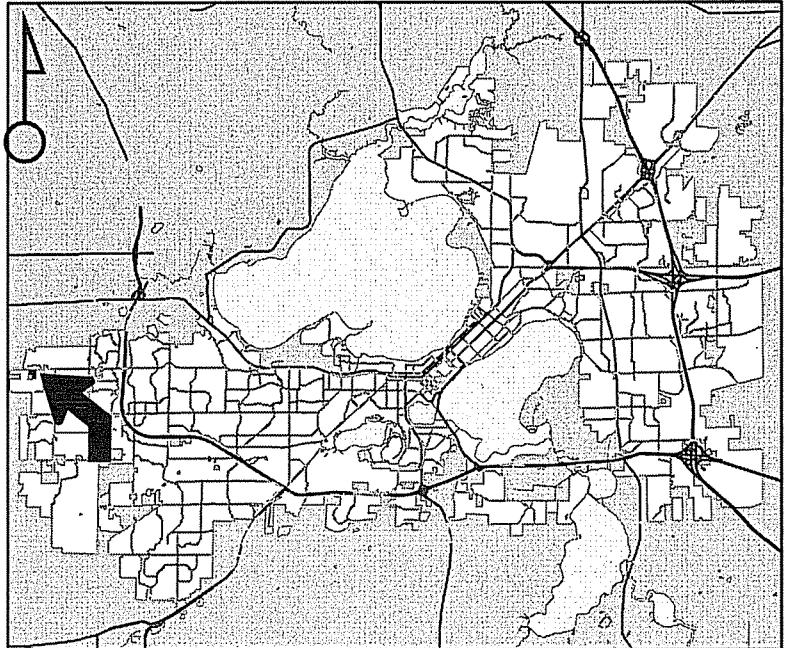

For Questions Contact: Tim Parks at: 261-9632 or [tparks@cityofmadison.com](mailto:tparks@cityofmadison.com) or City Planning at 266-4635

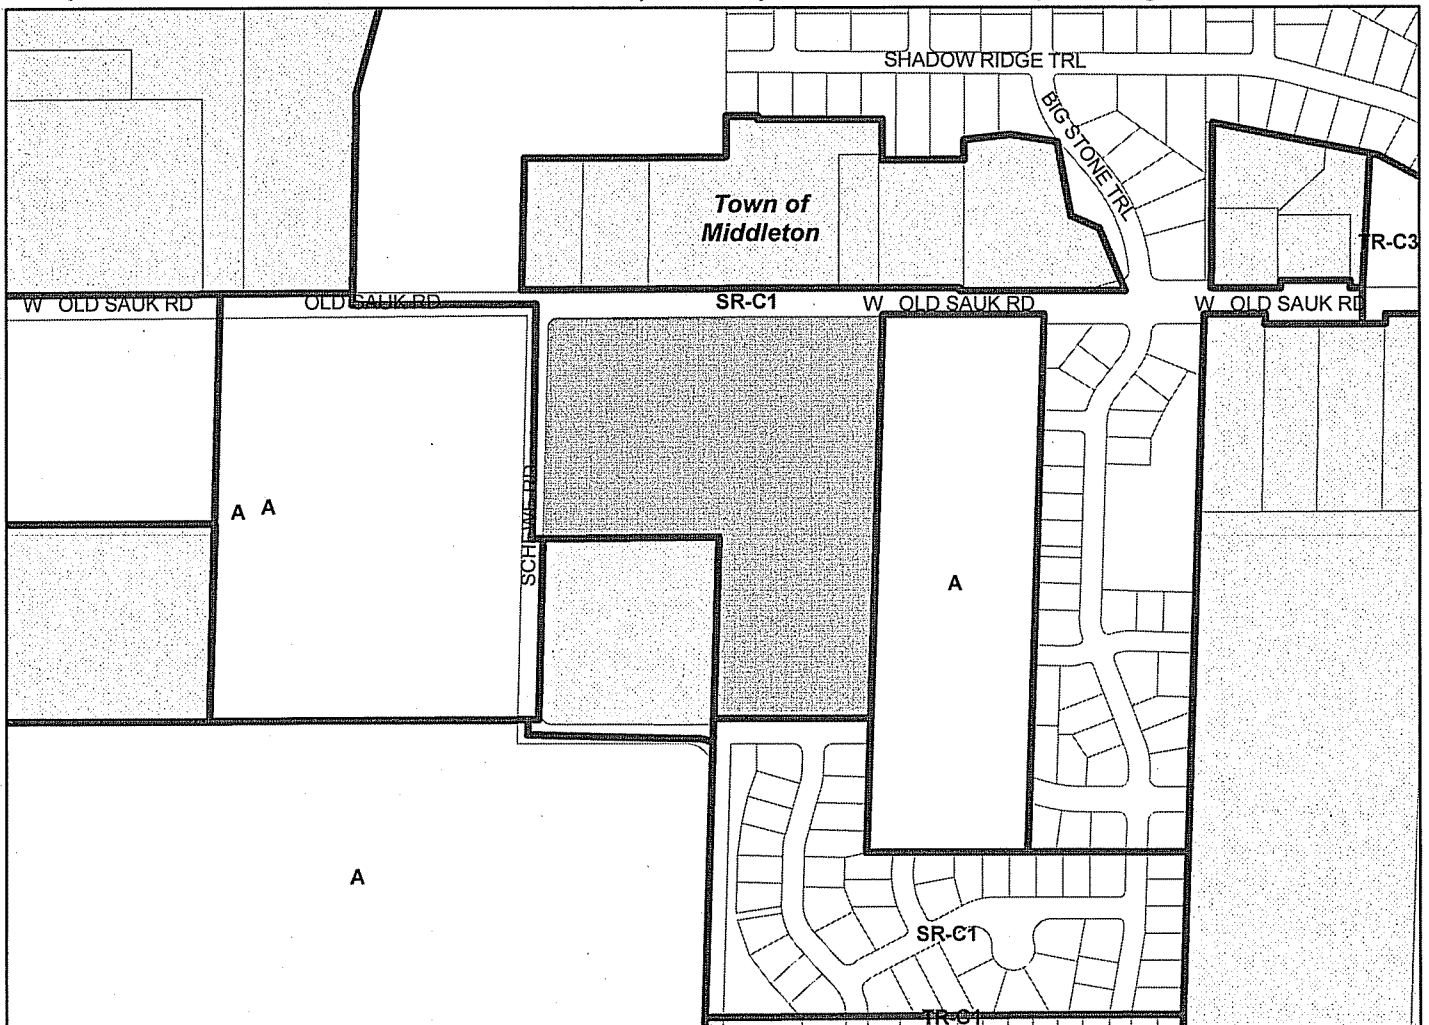

Scale : 1" = 500'

City of Madison, Planning Division : PPE : Date : 14 May 2018

11212

