
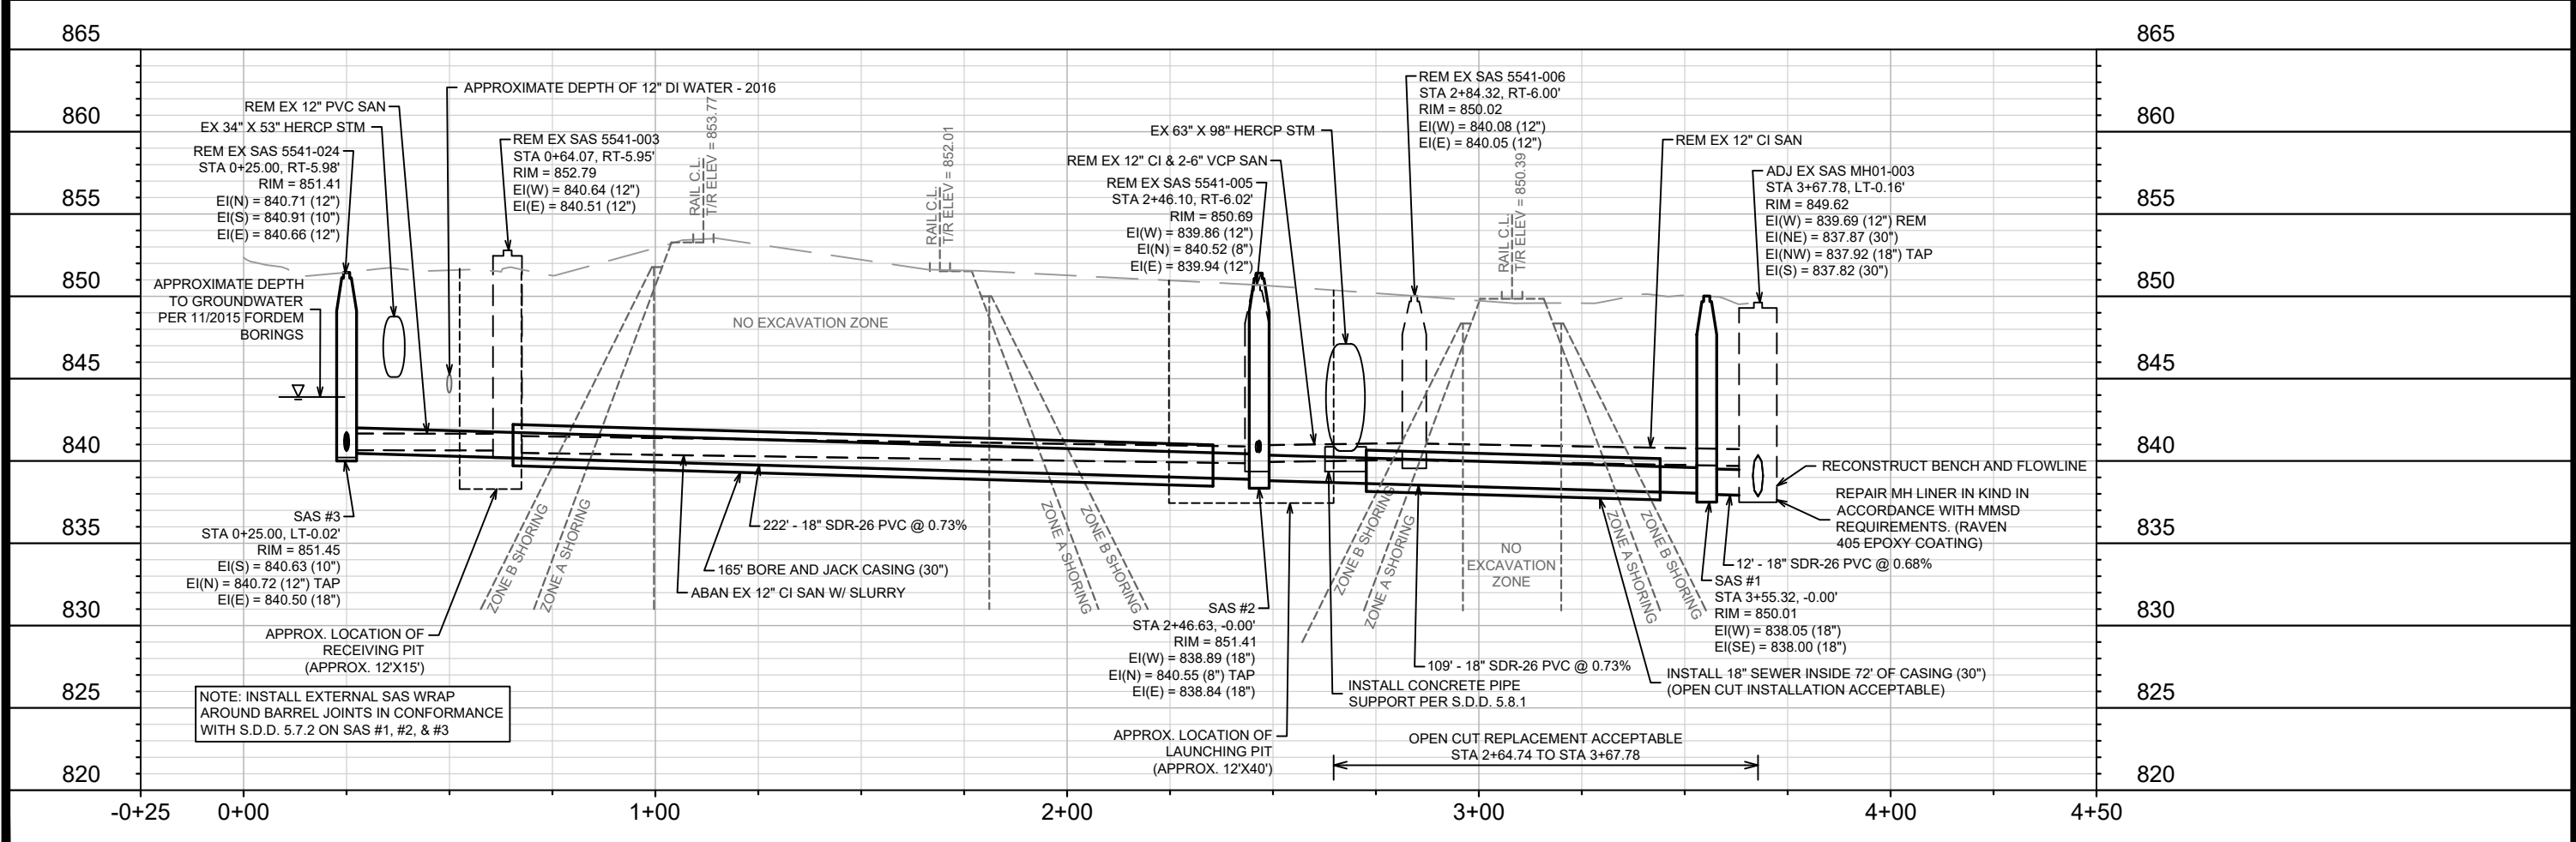


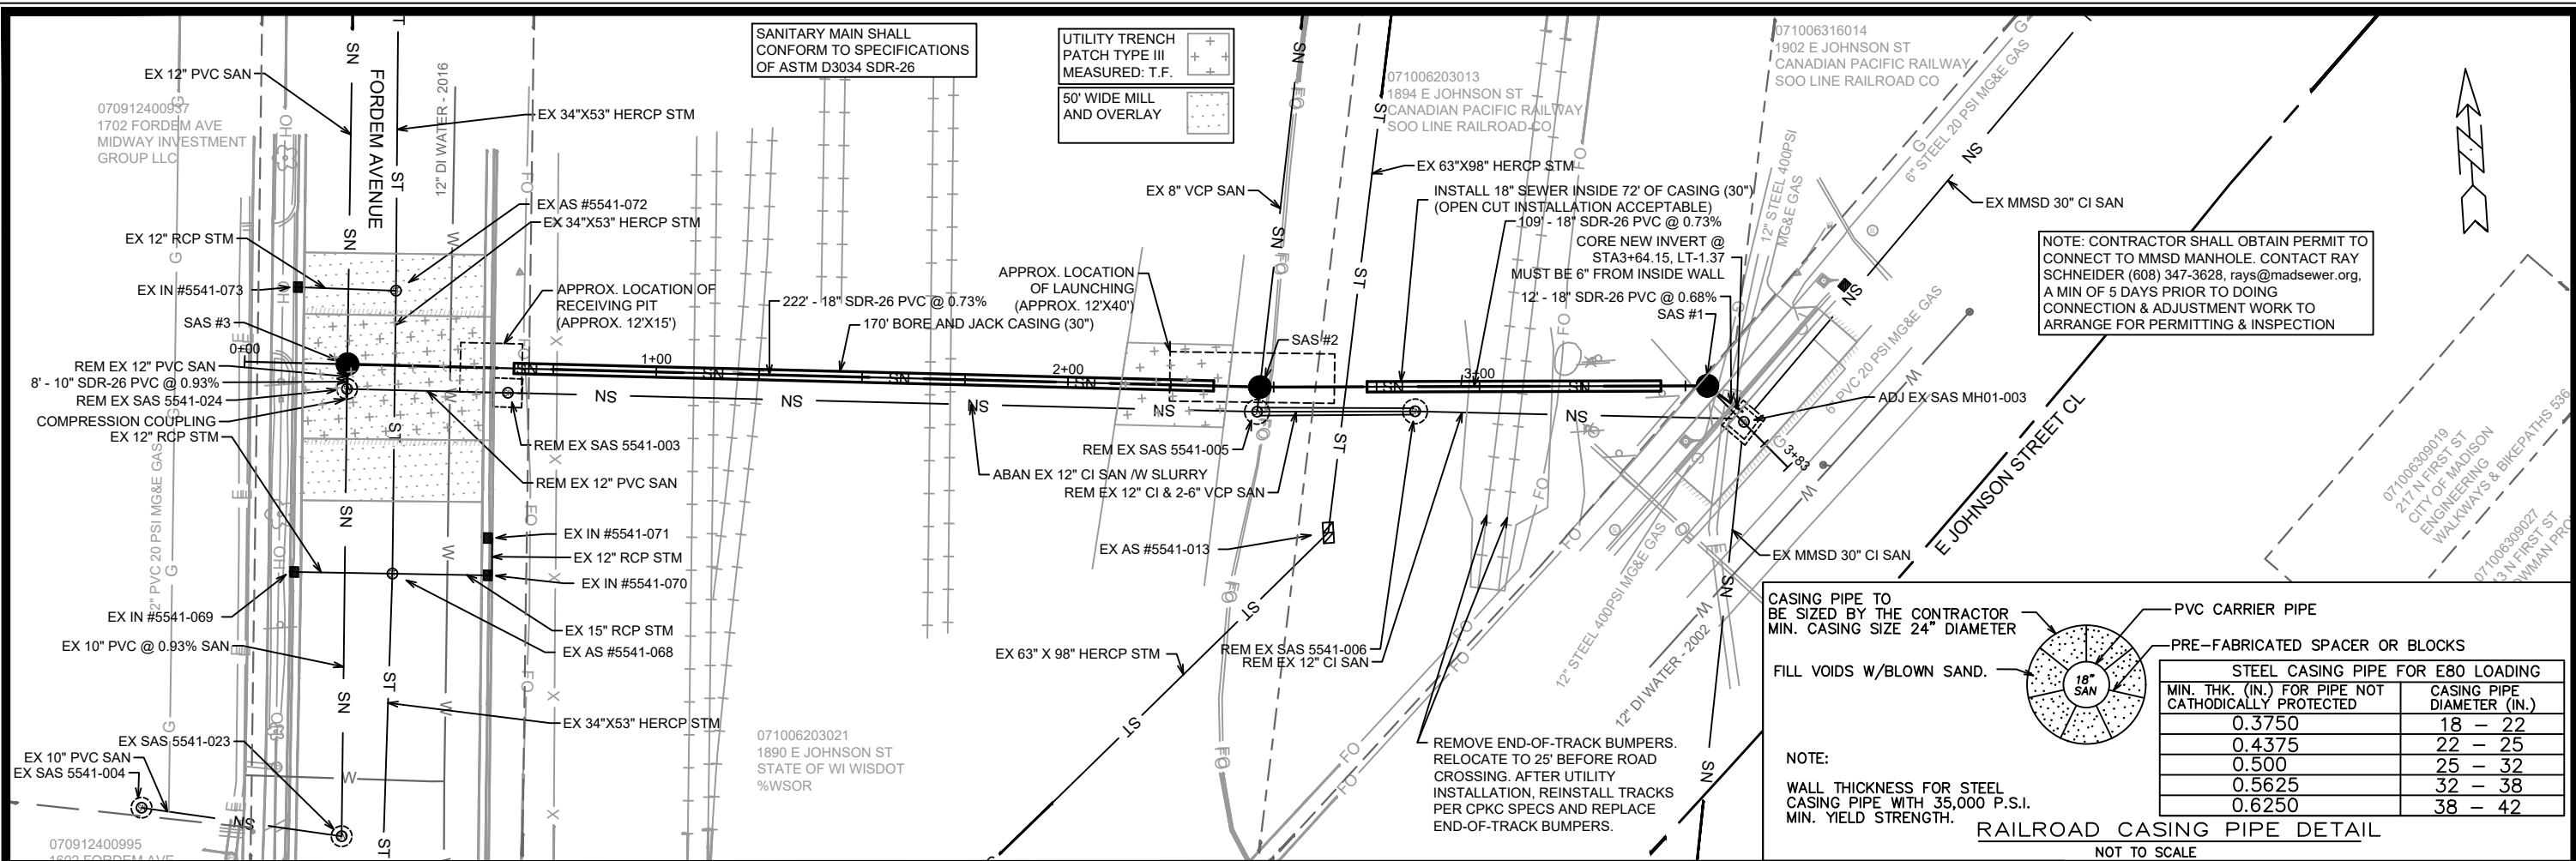

STEEL CASING PIPE FOR E80 LOADING	
MIN. THK. (IN.) FOR PIPE NOT CATHODICALLY PROTECTED	CASING PIPE DIAMETER (IN.)
0.3750	18 - 22
0.4375	22 - 25
0.500	25 - 32
0.5625	32 - 38
0.6250	38 - 42

NOTE: CONTRACTOR SHALL OBTAIN PERMIT TO CONNECT TO MMSD MANHOLE. CONTACT RAY SCHNEIDER (608) 347-3628, rays@madsewer.org, A MIN OF 5 DAYS PRIOR TO DOING CONNECTION & ADJUSTMENT WORK TO ARRANGE FOR PERMITTING & INSPECTION

CASING PIPE TO BE SIZED BY THE CONTRACTOR MIN. CASING SIZE 24" DIAMETER

FILL VOIDS W/BLOWN SAND.

NOTE:
WALL THICKNESS FOR STEEL CASING PIPE WITH 35,000 P.S.I. MIN. YIELD STRENGTH.

RAILROAD CASING PIPE DETAIL
NOT TO SCALE

DESIGNED BY: ###
CHECKED BY: ###
DATE: 10/22/2025 10:05 AM
SCALE: 1" = 40'

REVISION
DATE
BY

MARK
DATE
BY

MADISON, WI
CONTRACT NO: #####

SHEET - (1)
PROJECT NAME
M:\DESIGN\Projects\14922\CAD\Sewers\14922SWR\PipeNetwork - Open Cut.dwg

1