
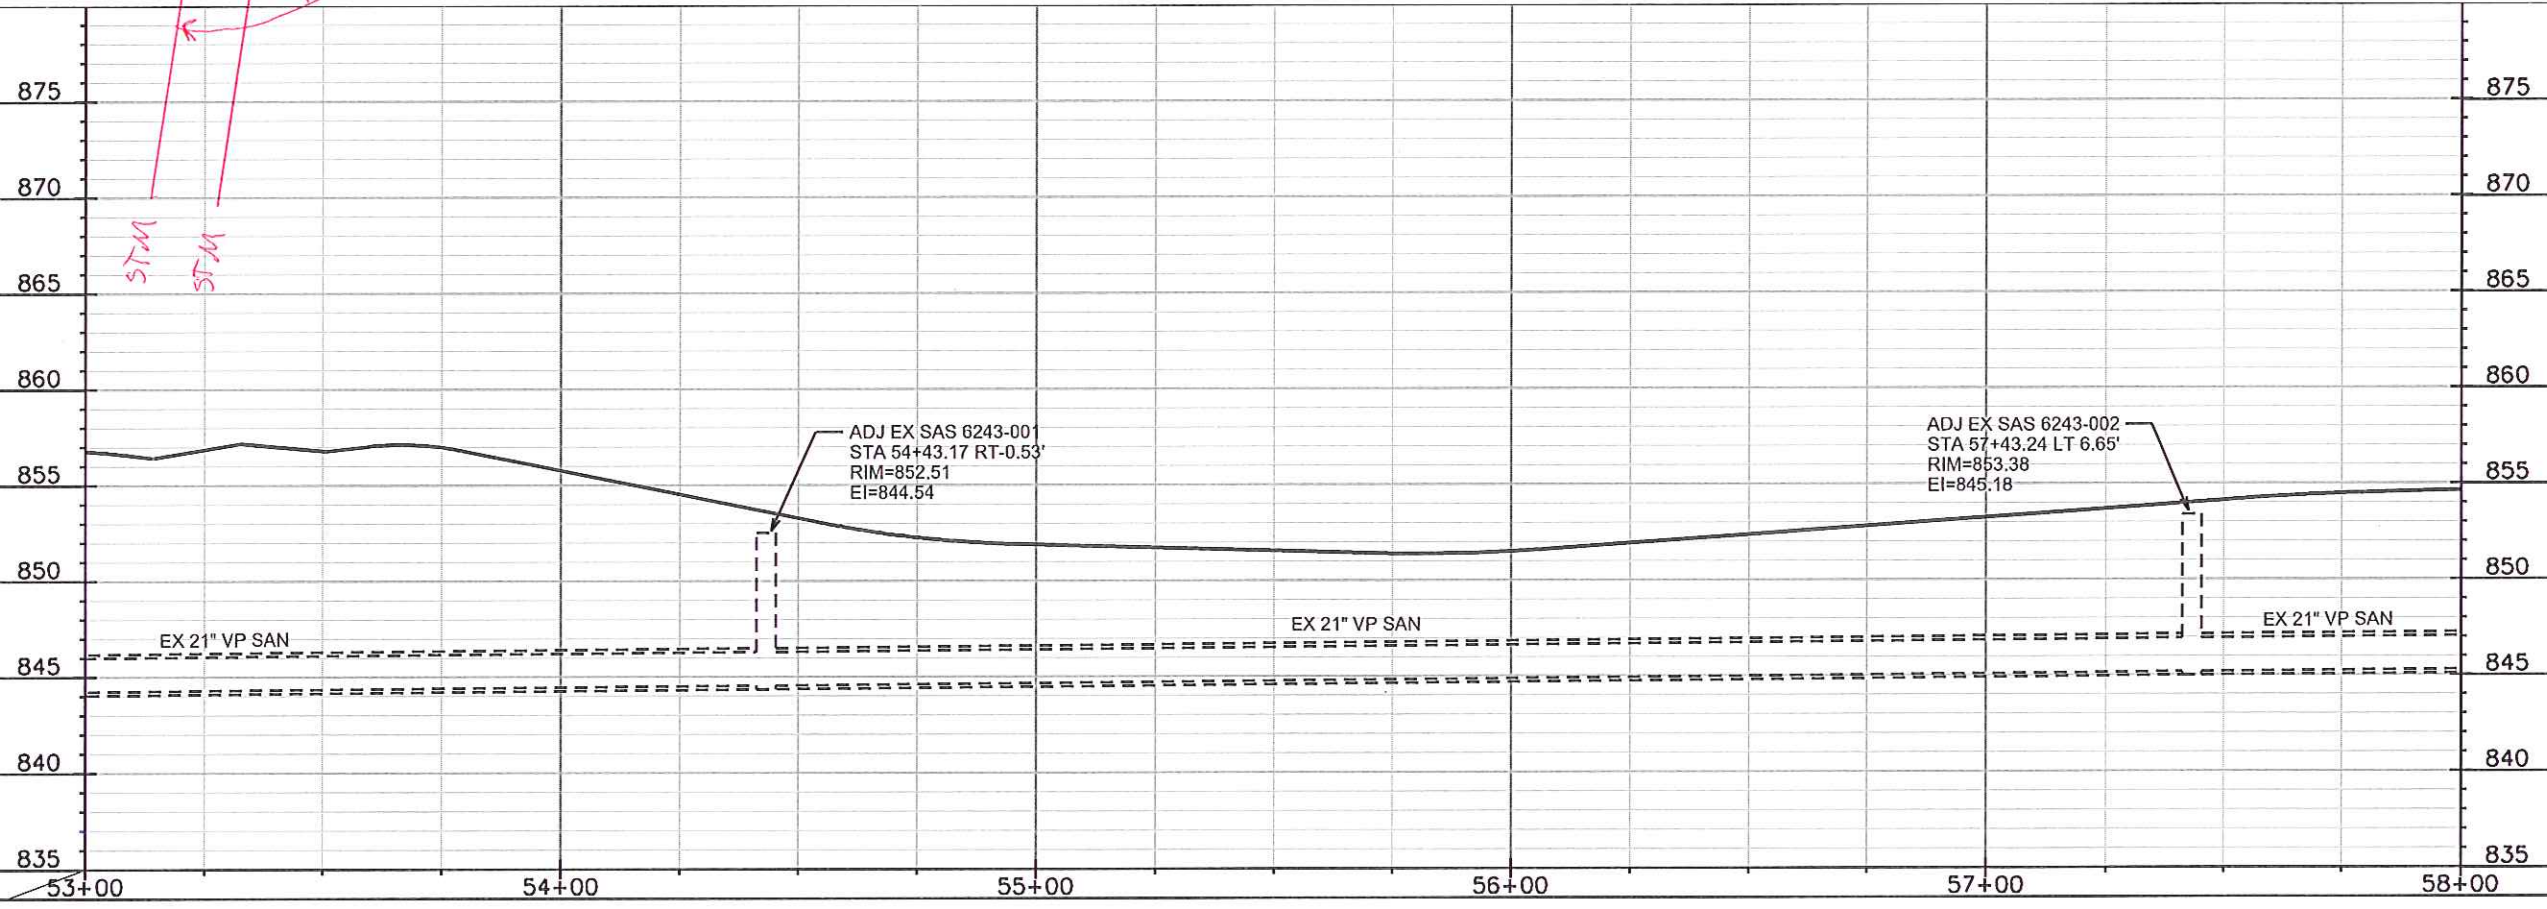


0710-092-2019-7  
CITY OF MADISON ENGINEER  
STORMWATER UTILITY 533  
3501 Hargrove St

0710-092-2021-2  
WISCONSIN & SOUTHERN RAILROAD  
(OWNED BY WISDOT)  
3548 Dennett Dr

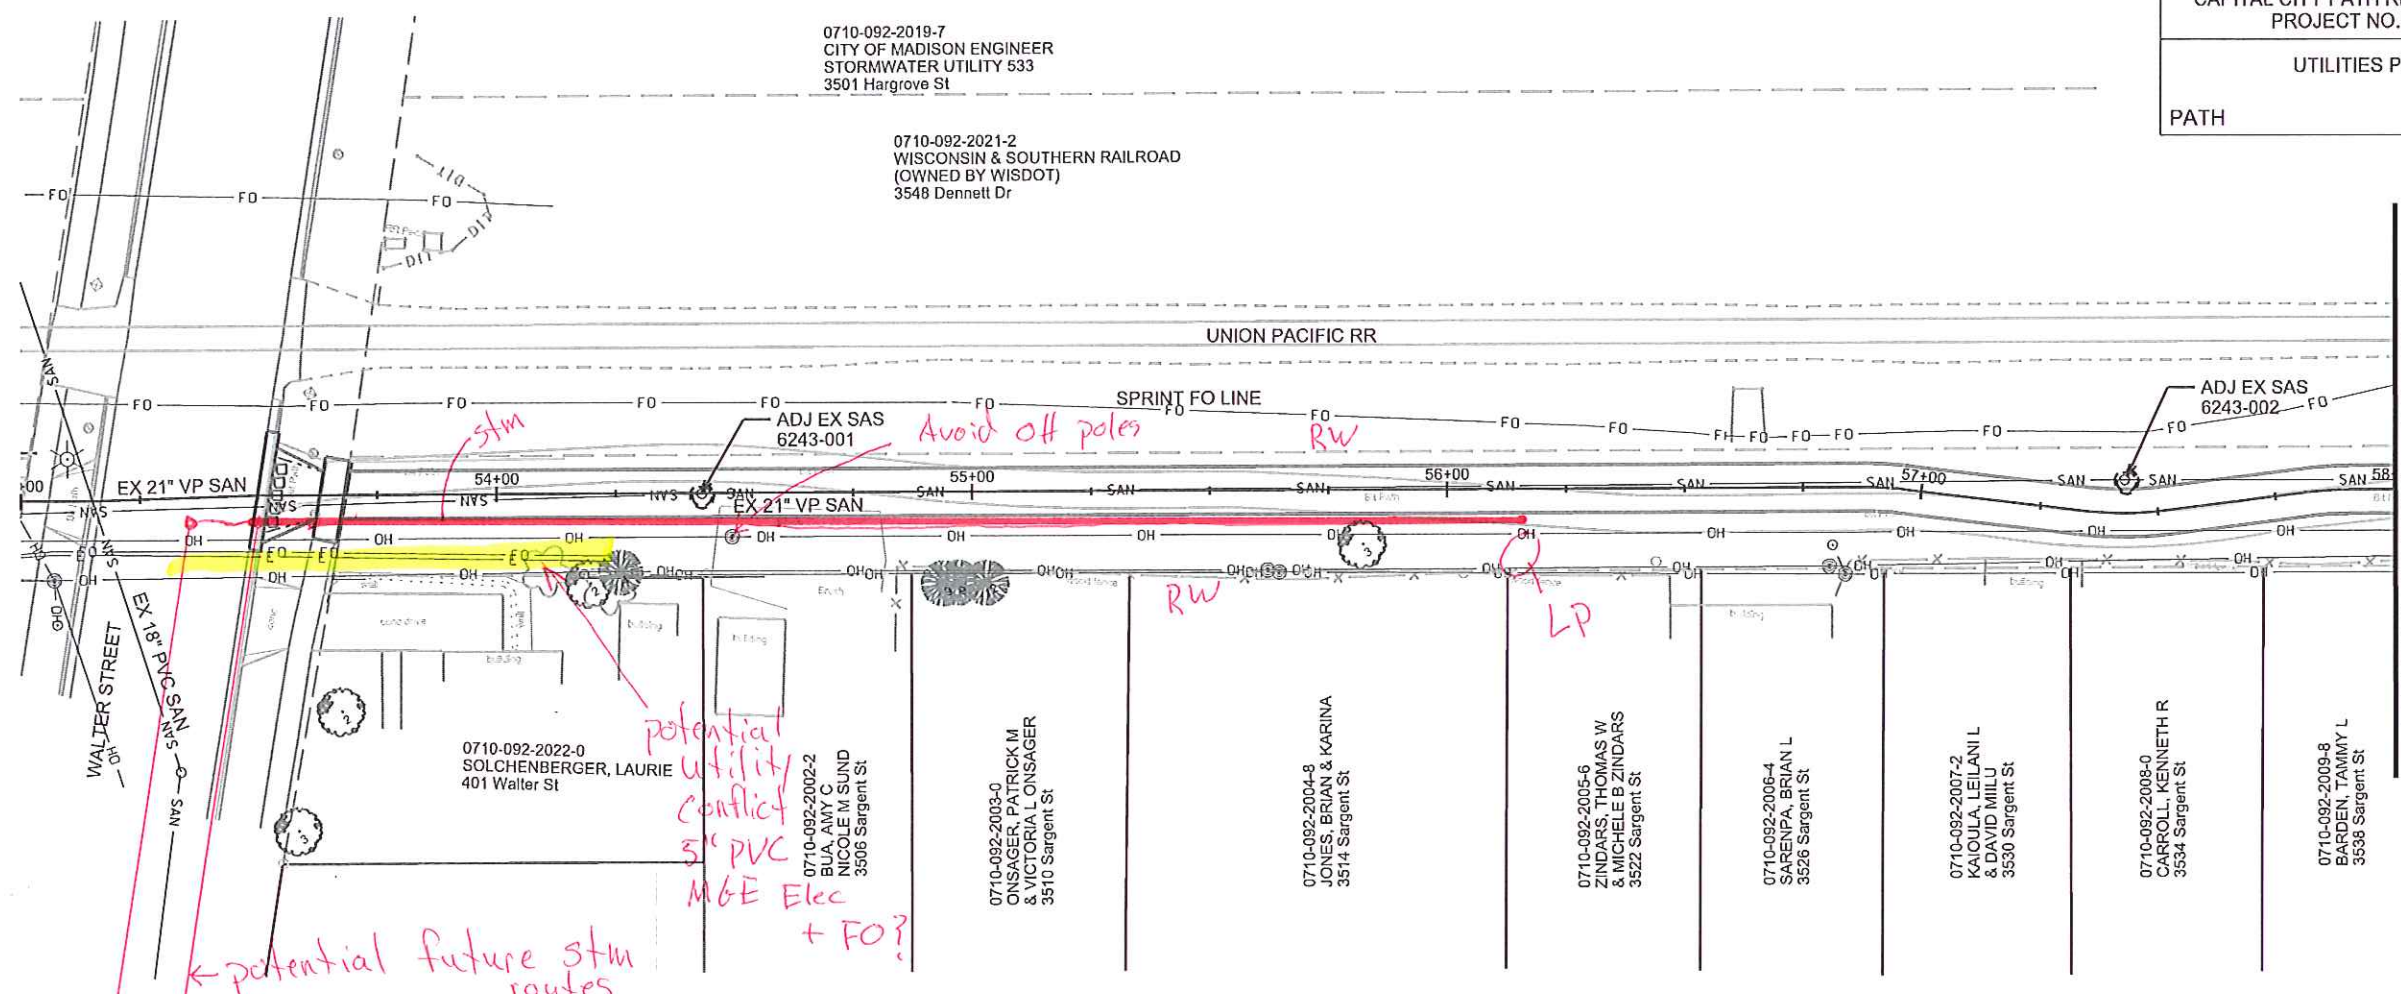

PLOT SCALE: \_\_\_\_\_

PLOT NAME: \_\_\_\_\_

REV. DATE: \_\_\_\_\_

ORIGINATOR: CITY OF MADISON, STREETS DIVISION