



City of Madison

Rezoning, Demolition, Conditional Use & CSM Referral

Location

117-125 N Butler Street

Applicant

Reese Fisher, Jean Fisher
Marc Schellpfeffer, CaS4 Architecture, LLC
Chris Adams, Williamson Surveying & Assoc.

Requests:

- Demolish three multi-family dwellings
- Rezone from DR1 to DR2
- Construct four-story, 32-unit apartment building
- Create one lot by CSM


Public Hearing Dates

Plan Commission


October 24, 2022

Common Council

November 1, 2022

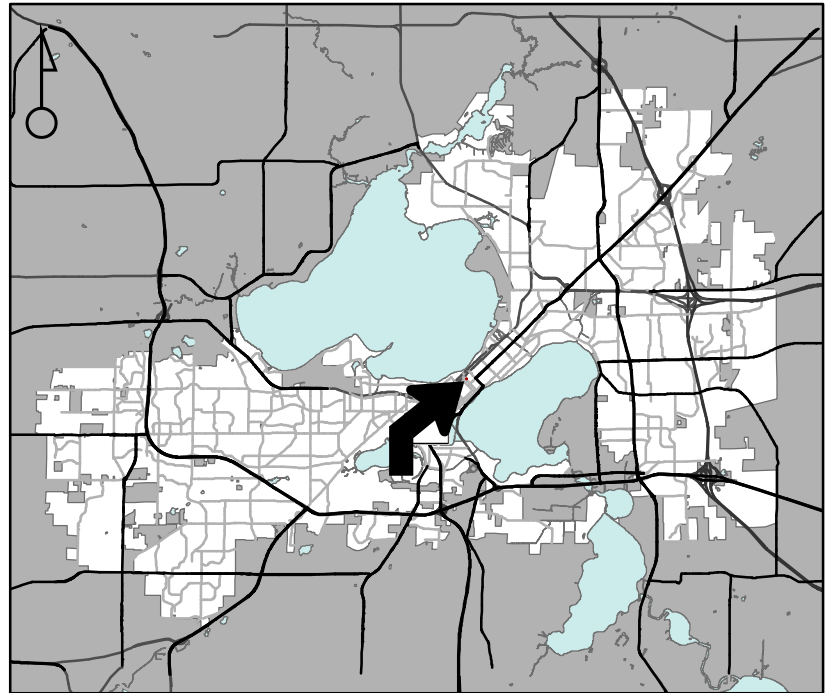

For Questions Contact: Lisa McNabola at: 243-0554 or lmcnabola@cityofmadison.com or City Planning at 266-4635

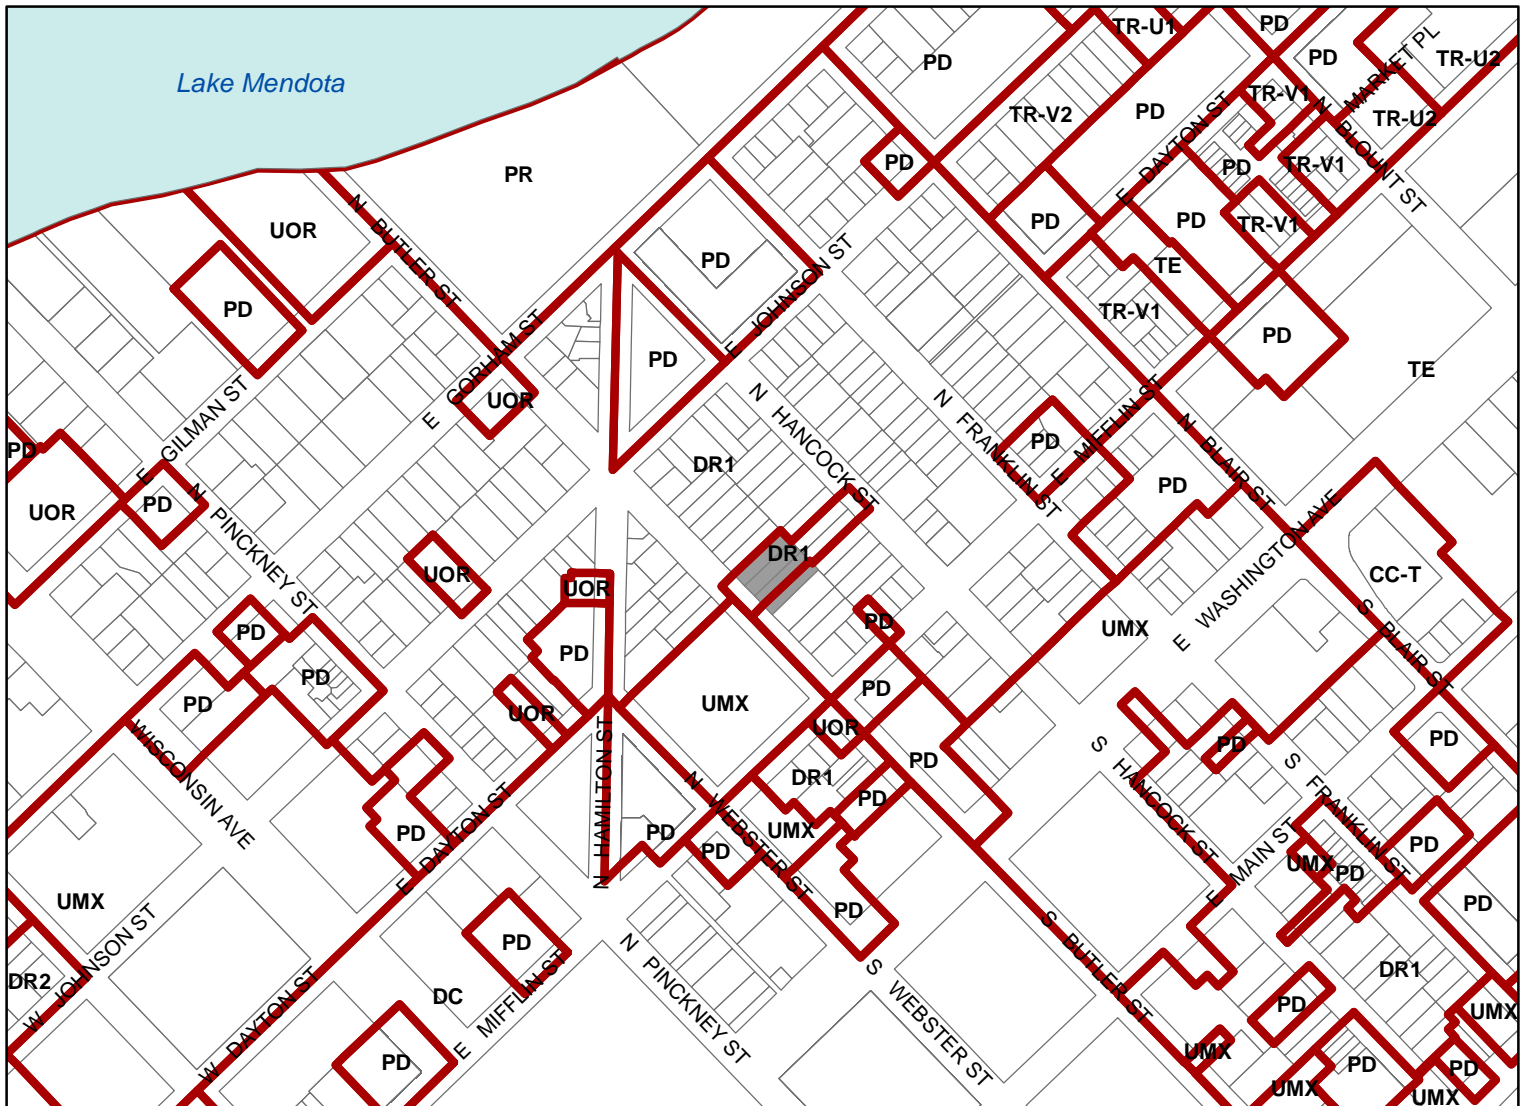

Scale : 1" = 400'

City of Madison, Planning Division : JC : Date : 8-29-22

