


9/20/2010

PLAN - HERE IS THE  
SIDE ELEVATION WITH THE  
ADDITION HATCHED.

Mark

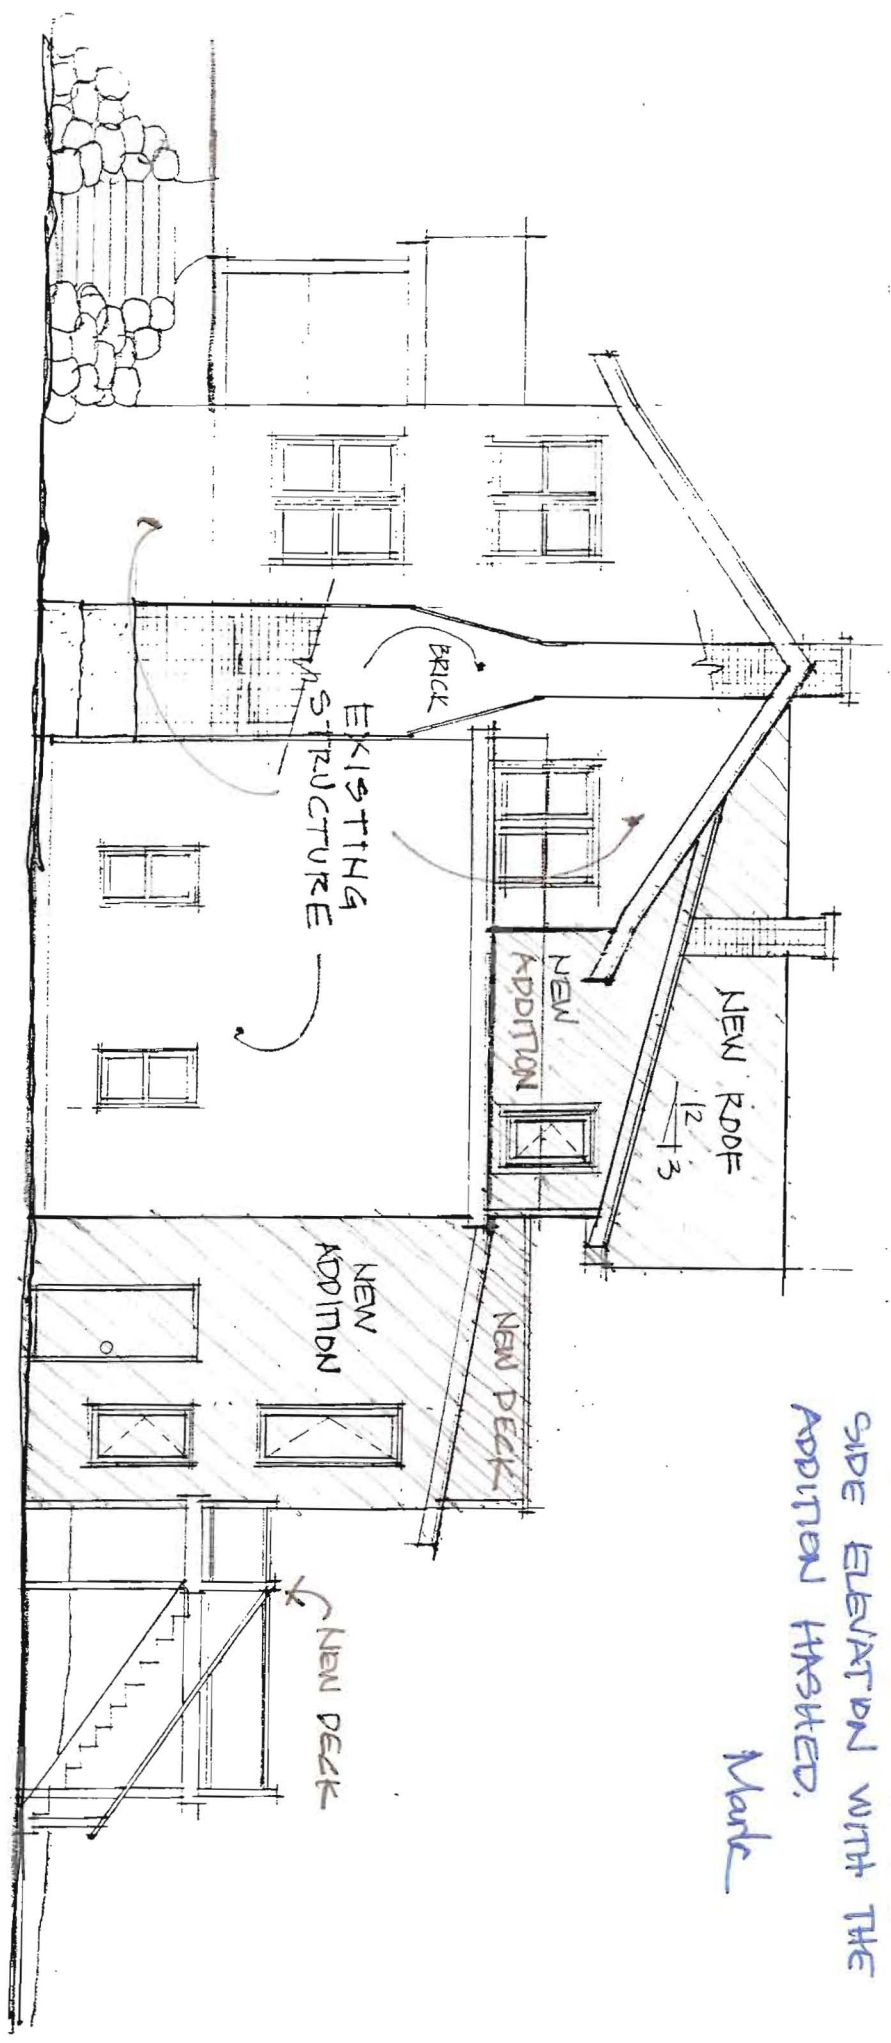

# RIGHT ELEVATION

1/8" = 1'-0"