



ORIGINATOR: CITY OF MADISON, STREETS DIVISION
 REV. DATE:
 PLOT NAME:
 PLOT SCALE:

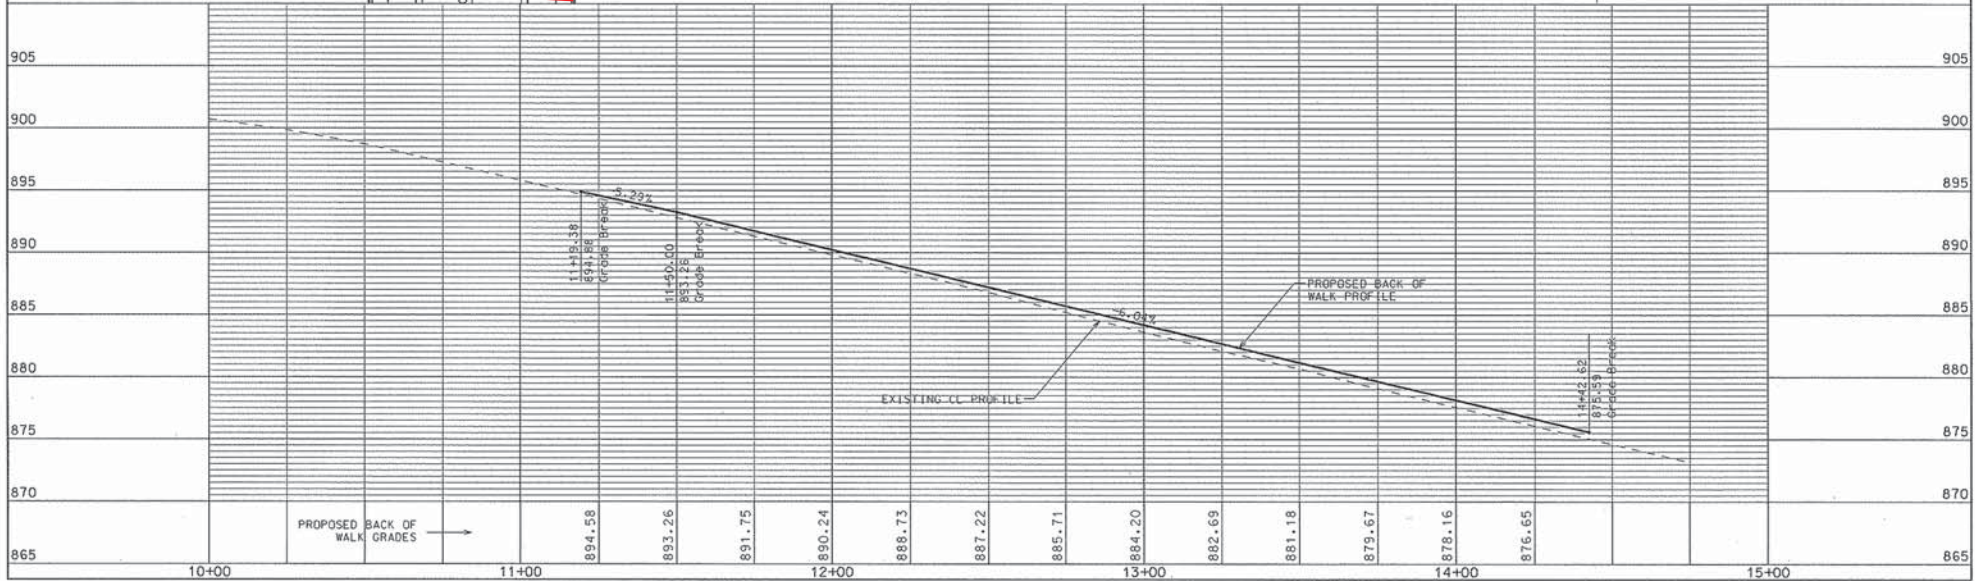

MADISON COMMERCE PARK

ANY PAVEMENT PATCHES REQ'D ON MARSH RD TO MEET CITY PATCHING CRITERIA MARSH RD PAVEMENT RATING = 10

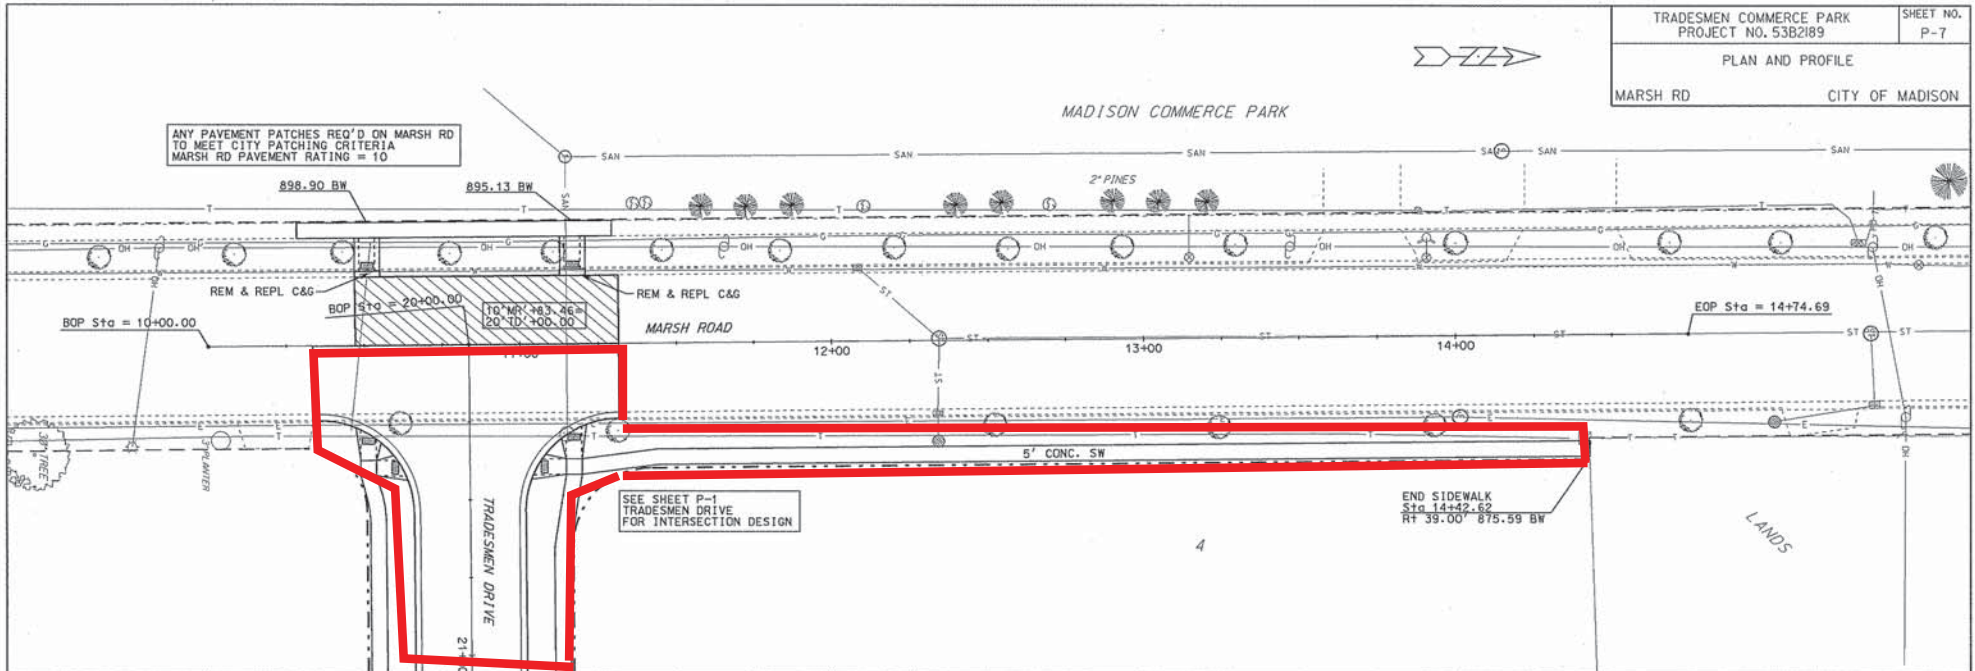

ORIGINATOR: CITY OF MADISON, STREETS DIVISION

REV. DATE: PLOT NAME: PLOT SCALE: