


NOTE: SEWER MAIN DENOTED ON THIS SHEET TO BE CIPP LINED USING THERMAL CURE METHOD (HOT WATER)

\*\* DENOTES SANITARY MAIN CIPP-UV LINED AS PART OF 2021 -REBID LINING PROJECT (CONTRACT 9262)

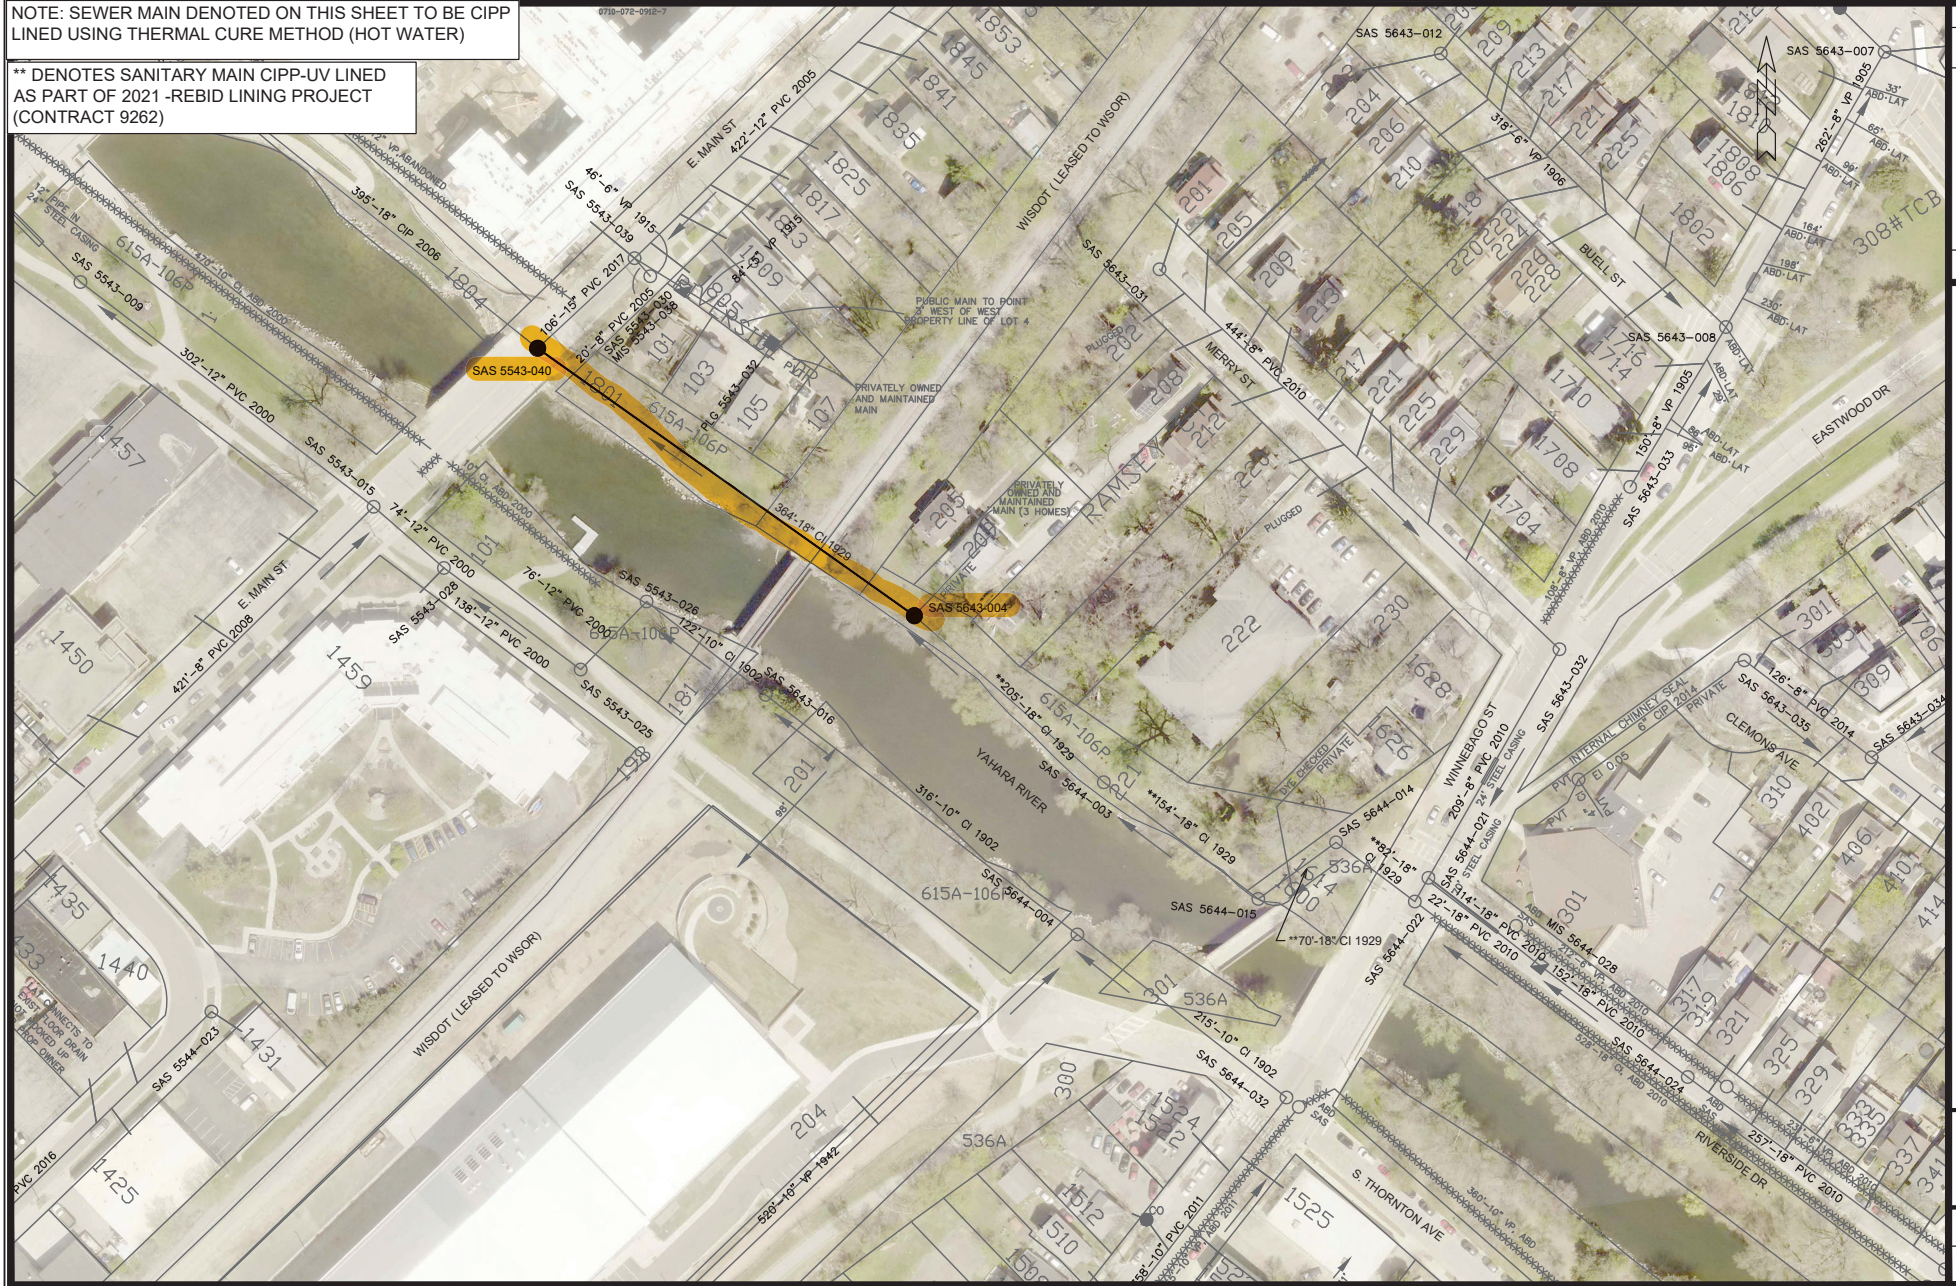

| NO. | REVISION      | DATE     | BY  |
|-----|---------------|----------|-----|
| 1   | P-15 ADDITION | 02/29/24 | EAC |
| 2   |               |          |     |

14487

P-15 UTILITY PLAN  
 CIPP UV LINING REHABILITATION OF SANITARY SEWERS PHASE 2 - 2023  
 MADISON, WI

CONTRACT NO.: 9335  
 F:\Encommon\Trenchless\2023 MH\PH\PHASE 2\CAD\14487\_P-15.dwg



14487  
 P-15