



Location

219 Cottage Grove Road

Project Name

Jade Monkey Cocktail Lounge

Applicant

Jed Sanborn / Hawk Sullivan

Existing Use

Commercial


Proposed Use

Construct outdoor eating area for tavern


Public Hearing Date

Plan Commission

May 18 2020

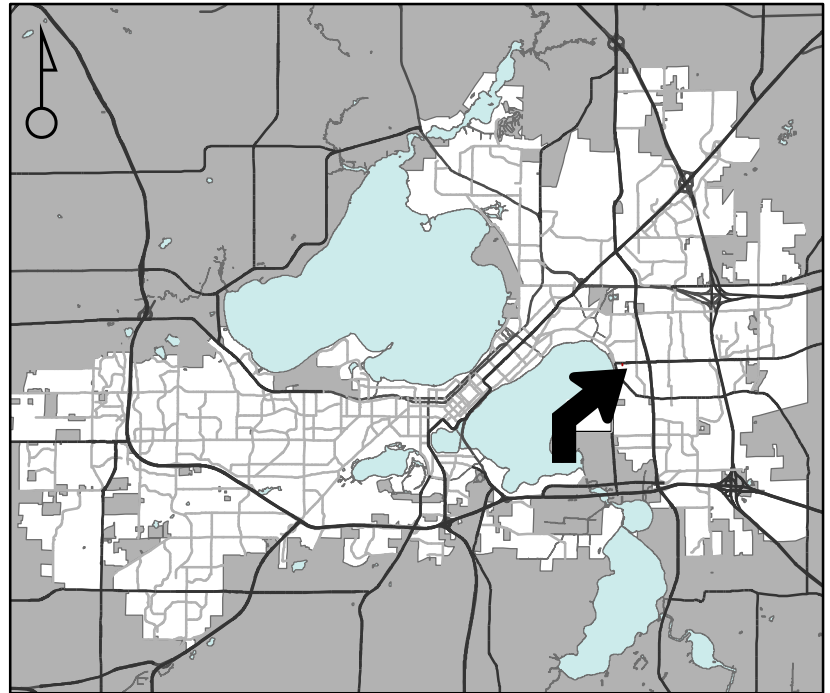

For Questions Contact: Sydney Prusak at: 243-0554 or sprusak@cityofmadison.com or City Planning at 266-4635

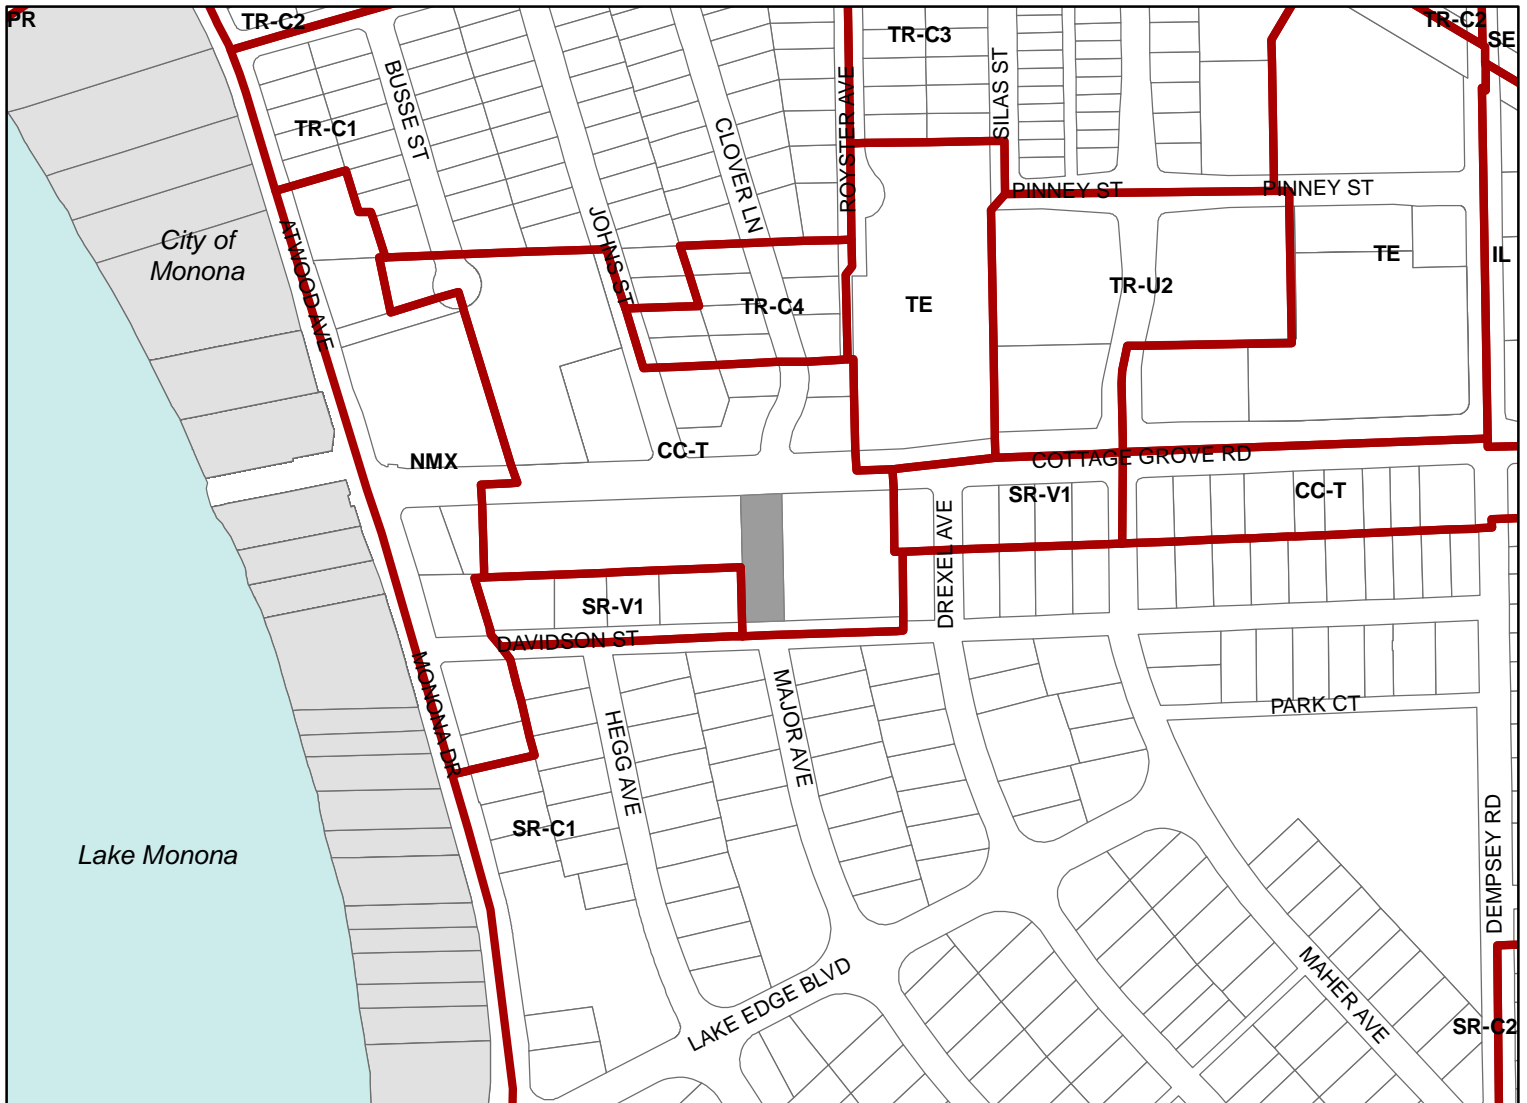

Scale : 1" = 1200'

City of Madison, Planning Division : PPE : Date : 13 May 2020

