



City of Madison

Conditional Use

Location

306 North Brooks Street

Project Name

Porchlight Exercise Room

Applicant

Karla Thennes, Porchlight, Inc. /
Duane Johnson, Knothe & Bruce
Architects, LLC

Existing Use

Group Home


Proposed Use

Convert space in a lodging house into
a fitness center for apartment residents


Public Hearing Date

Plan Commission

4 June 2018

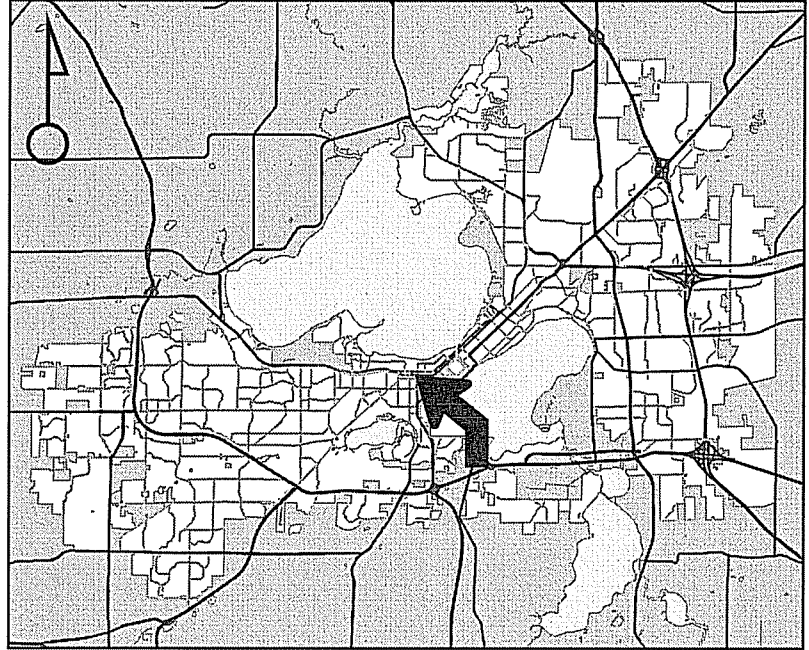

For Questions Contact: Tim Parks at: 261-9632 or tparks@cityofmadison.com or City Planning at 266-4635

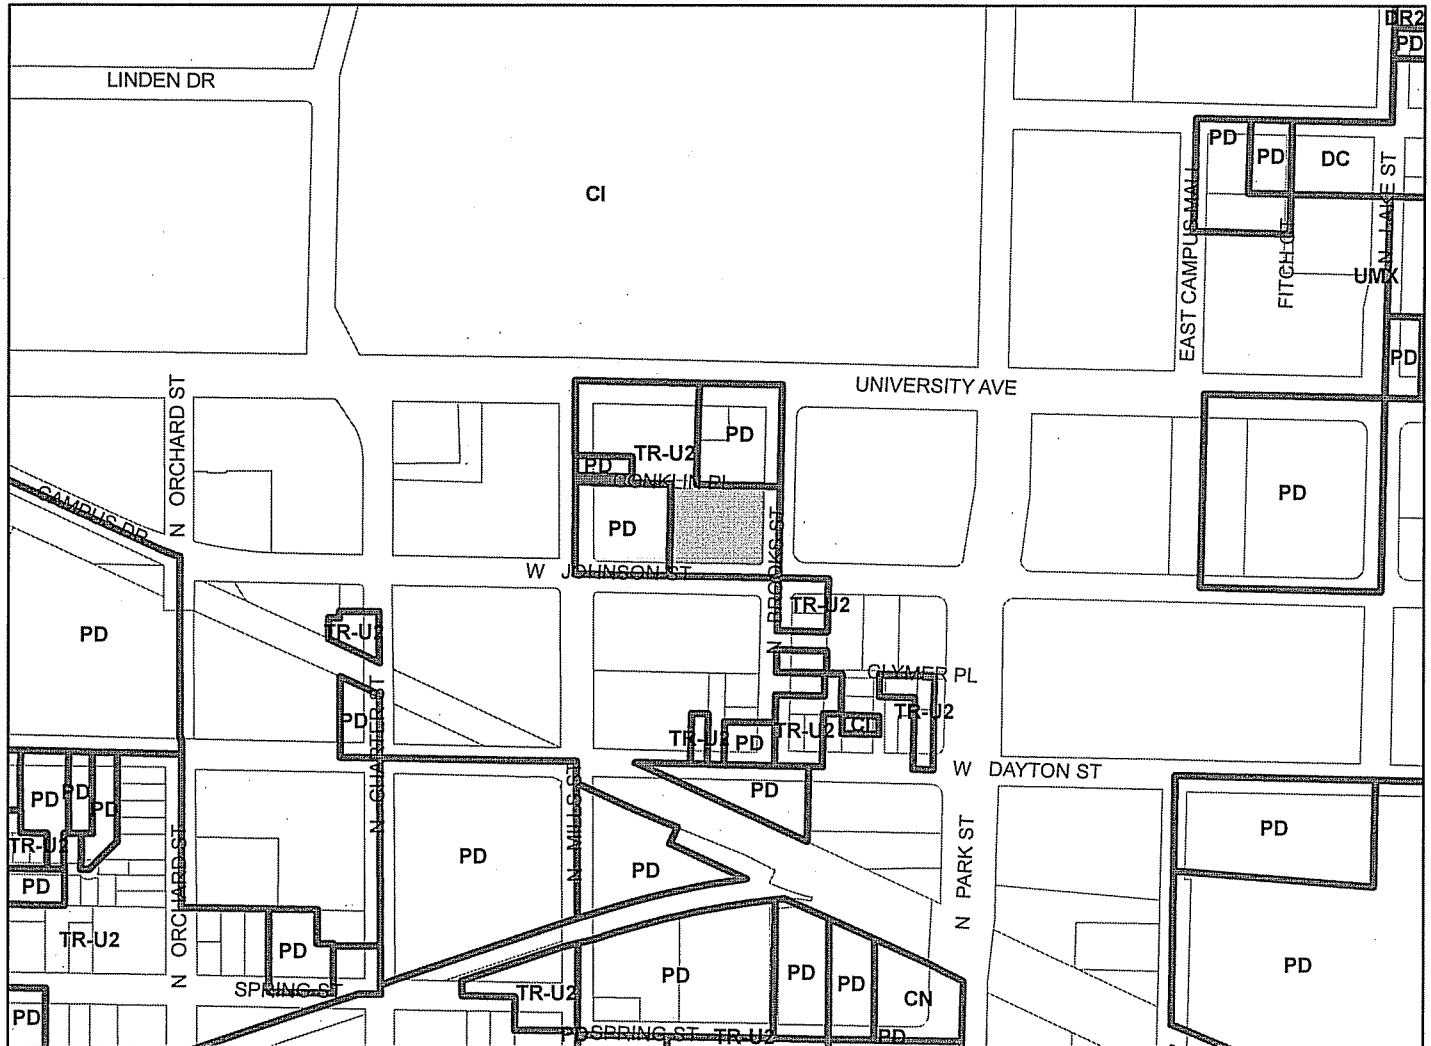


Scale : 1" = 400'

City of Madison, Planning Division : PPE: Date : 31 May 2018



City of Madison

306 North Brooks Street

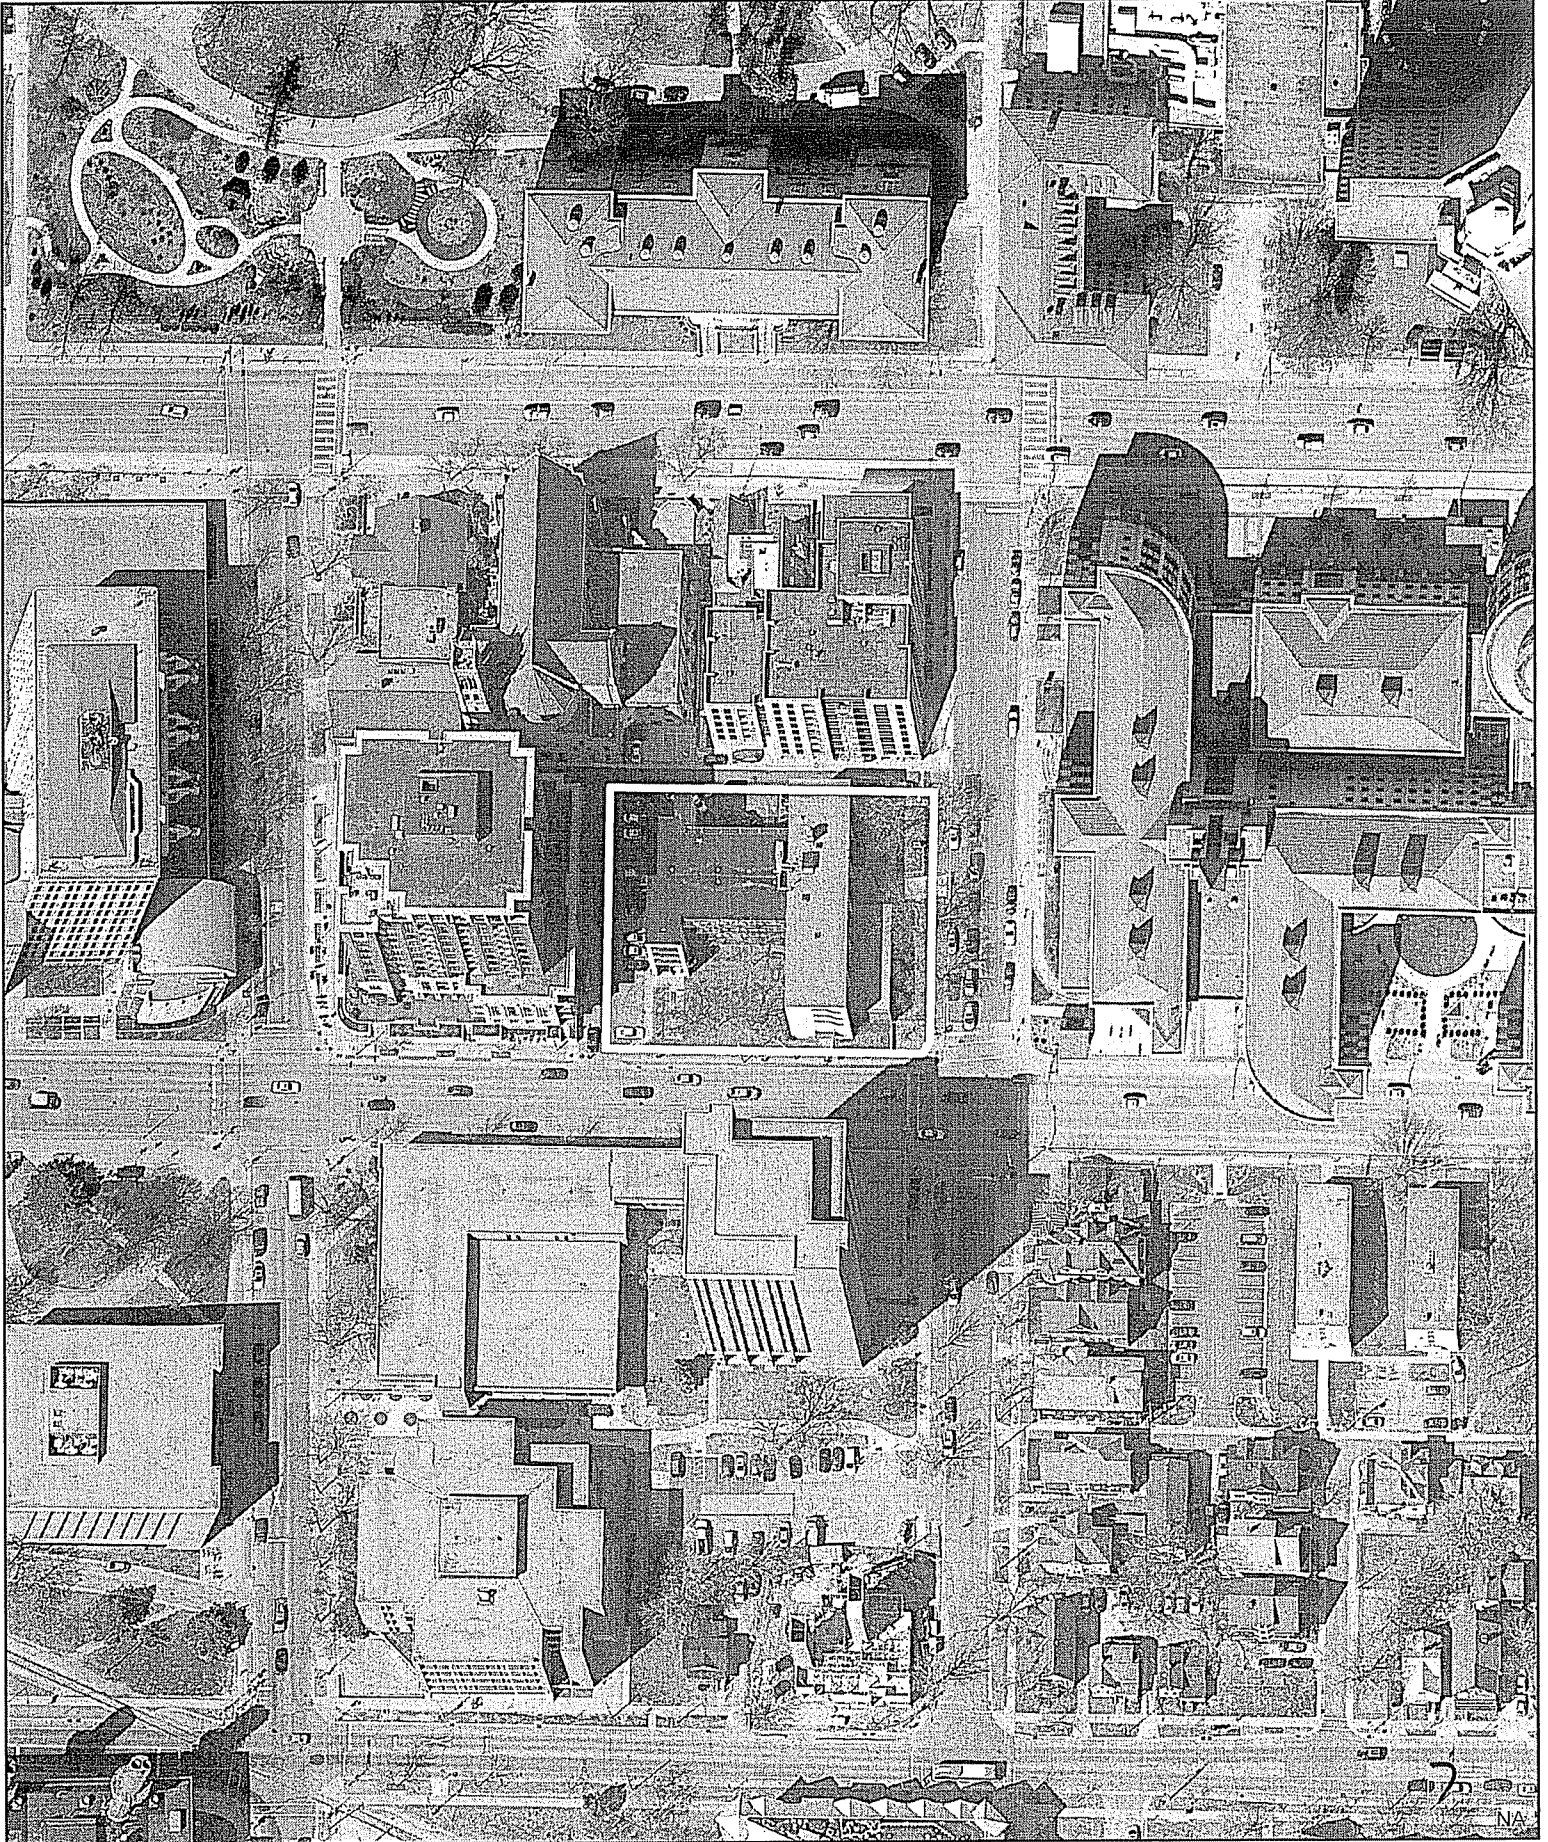

Date of Aerial Photography: Spring 2016