
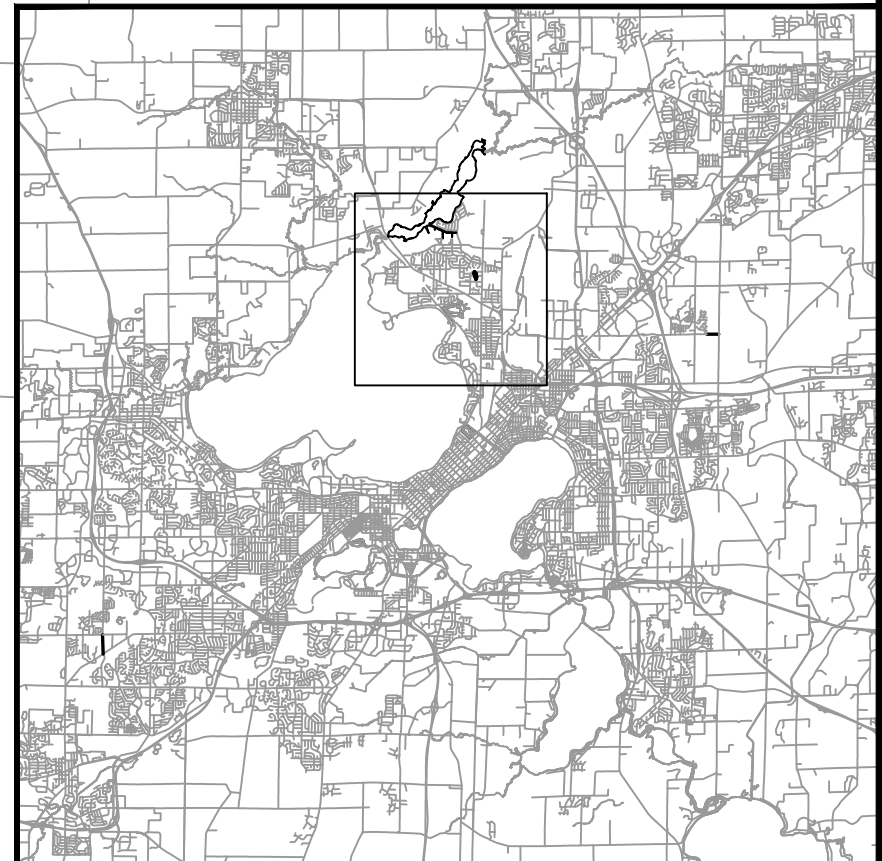


STORM SEWER REPAIRS

PIPE SIZE	LENGTH (LF)	ESTIMATED COST
21"	202	\$35,400.00
18X24"	679	\$152,800.00
LATERALS	1	\$400.00
MISC.	---	--
TOTAL	881	\$188,600.00

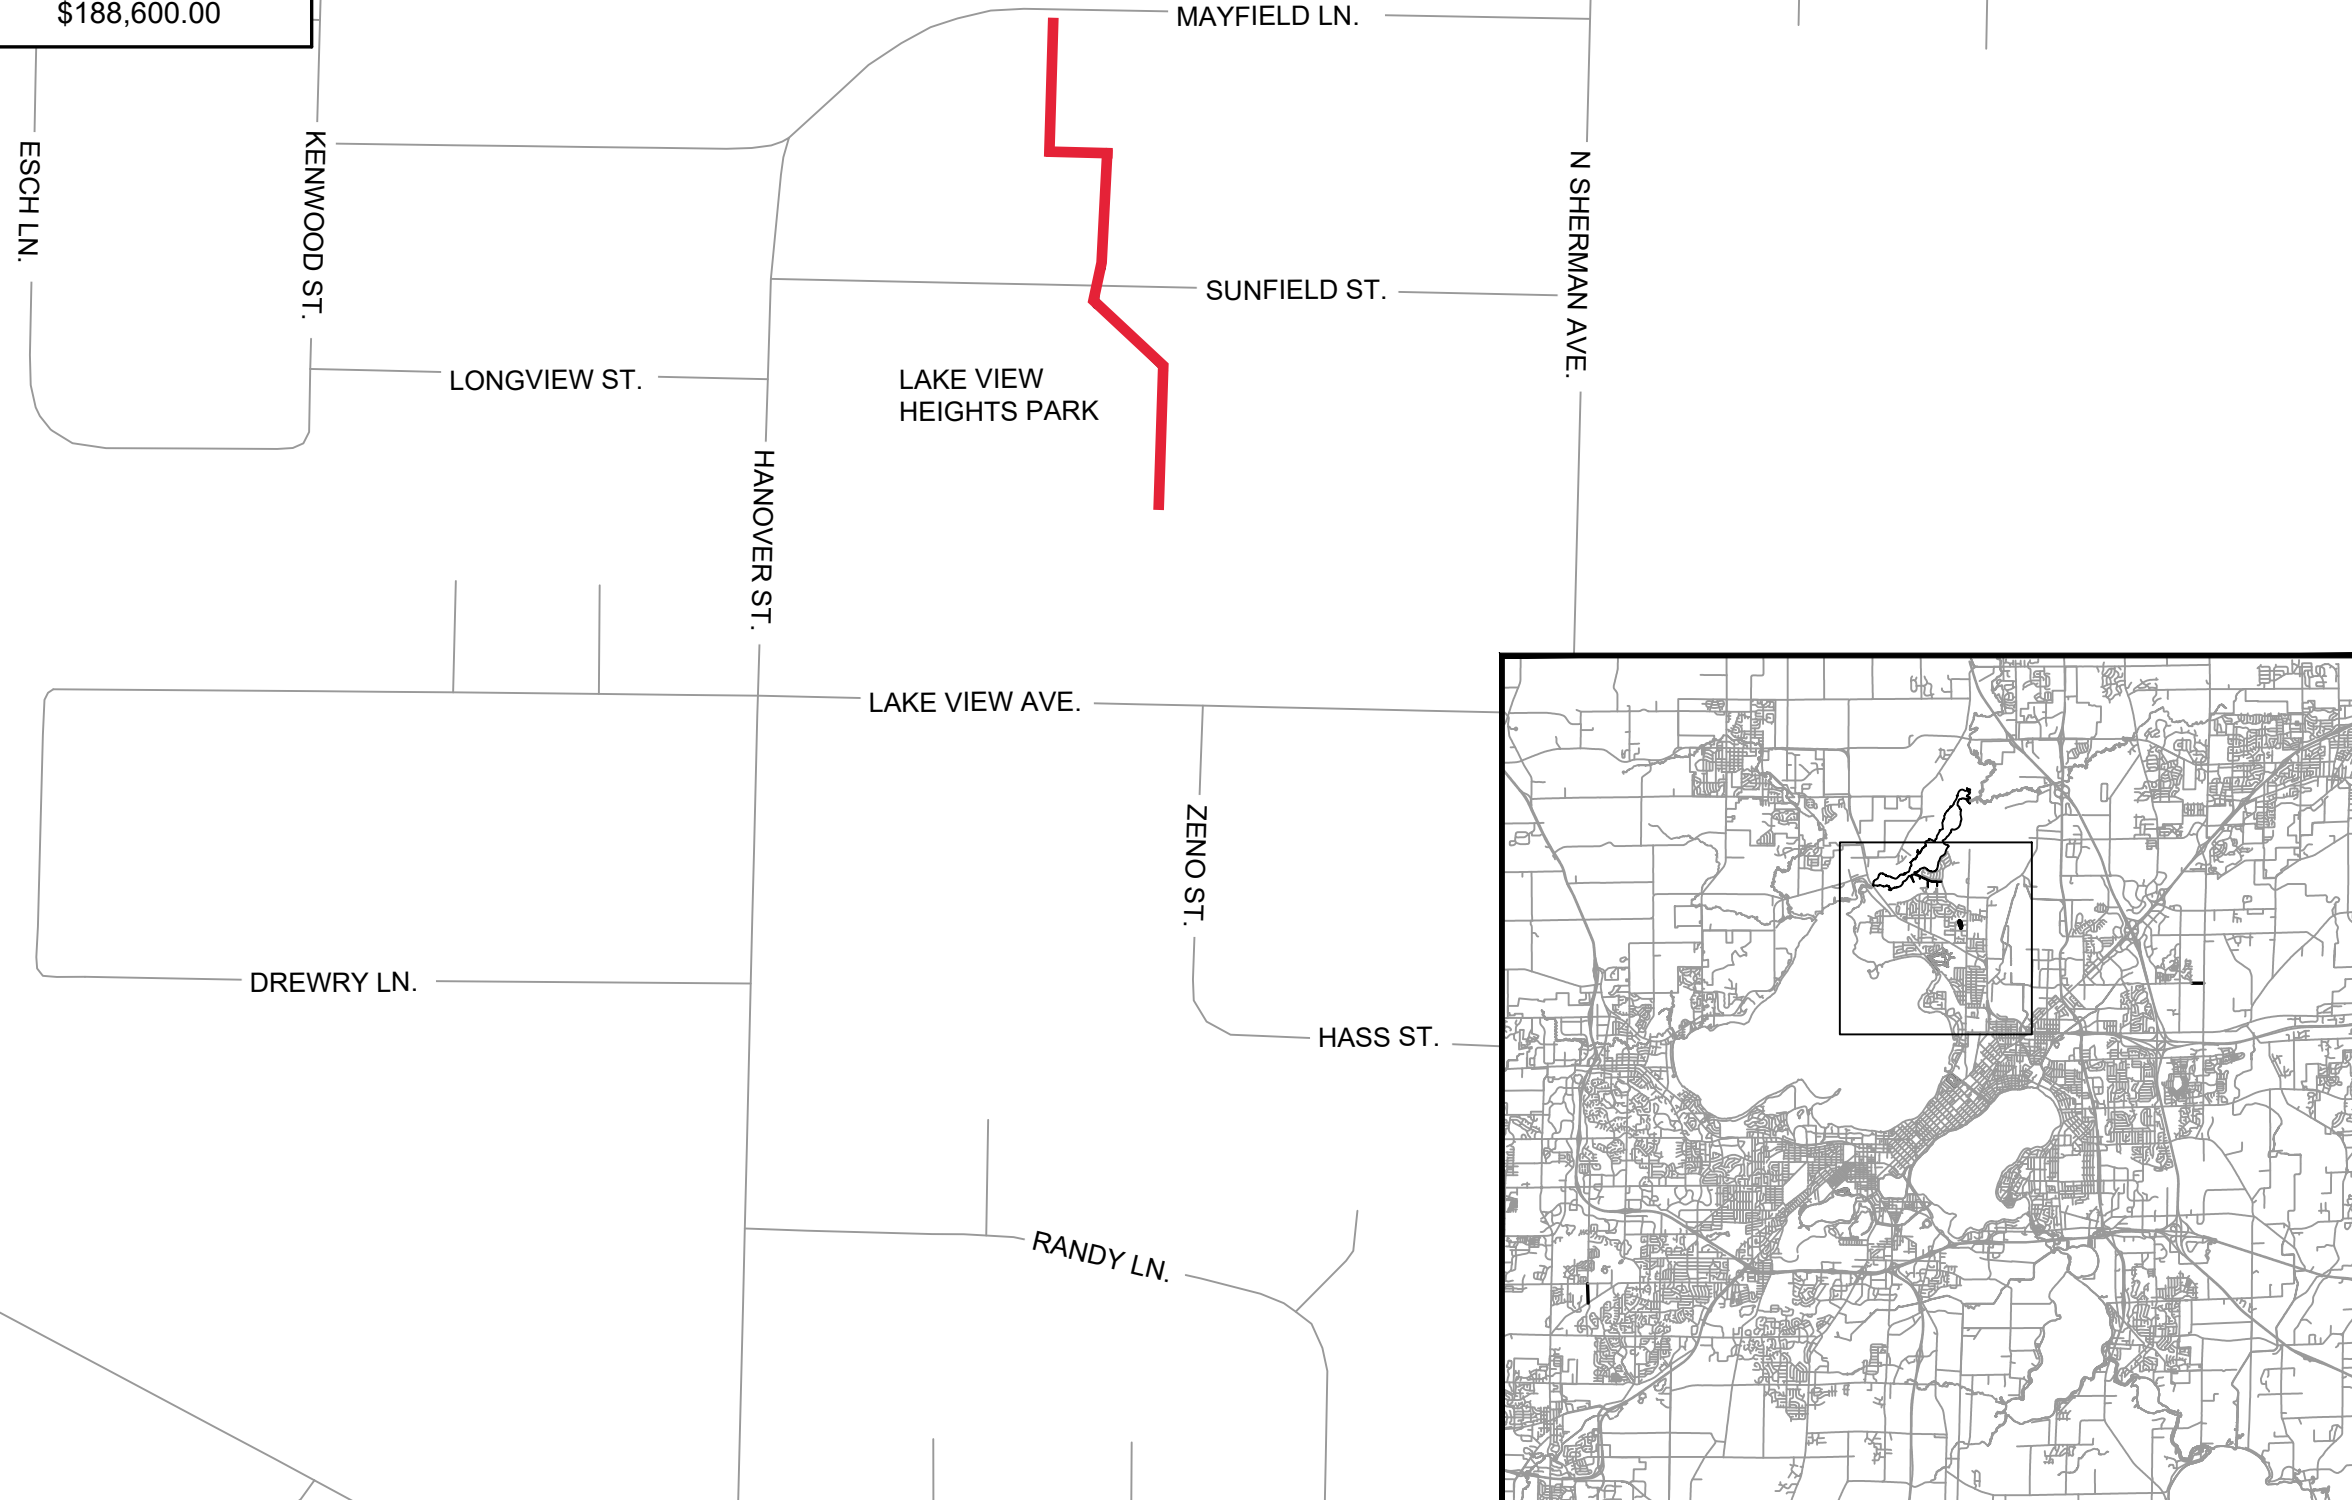

MARK	REVISION	DATE	BY
###	###	###	###
###	###	###	###
###	###	###	###
###	###	###	###

Designed By: EAC Date: 12/29/2022 8:23 AM Scale: NTS
M-2

14485
 BPW PLAN - STORM SEWER REPAIRS
 CIPP WET LINING REHABILITATION OF SANITARY SEWERS 2023 - WEST
 MADISON, WI
 CONTRACT NO: ###

F:\Encommon\Trenchless\2023 MH2\MH14485 - CIPP UV West P1\CAD\14485 (WEST)\BPW Map.dwg

14485
 M-2