



City of Madison

Conditional Use

Location
2911 North Sherman Avenue


Project Name
Bierock Tavern

Applicant
Brian Carriveau, Bierock


Existing Use
Restaurant

Proposed Use
Convert restaurant-tavern into a restaurant-nightclub

Public Hearing Date
Plan Commission
27 April 2020

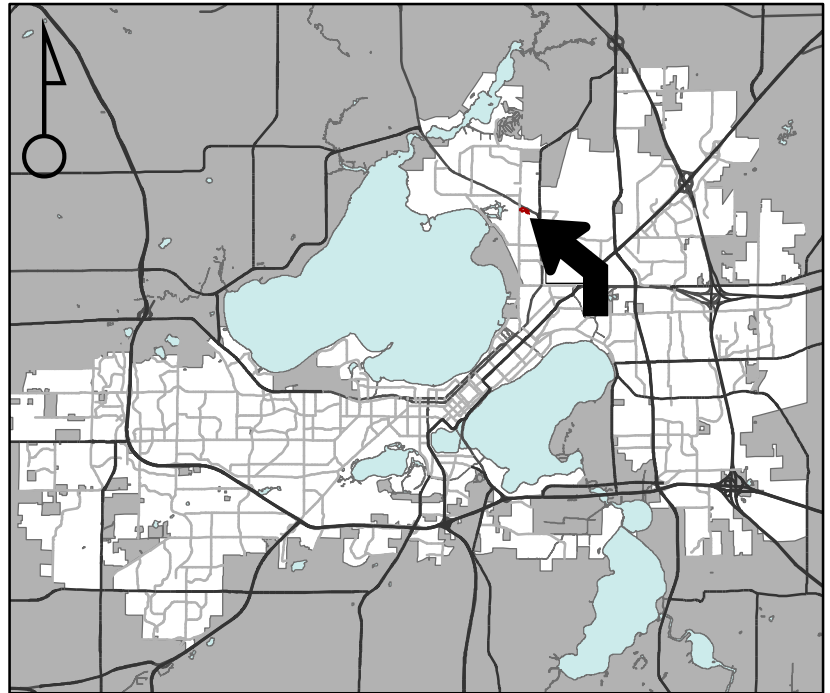

For Questions Contact: Chris Wells at: 261-9135 or cwells@cityofmadison.com or City Planning at 266-4635

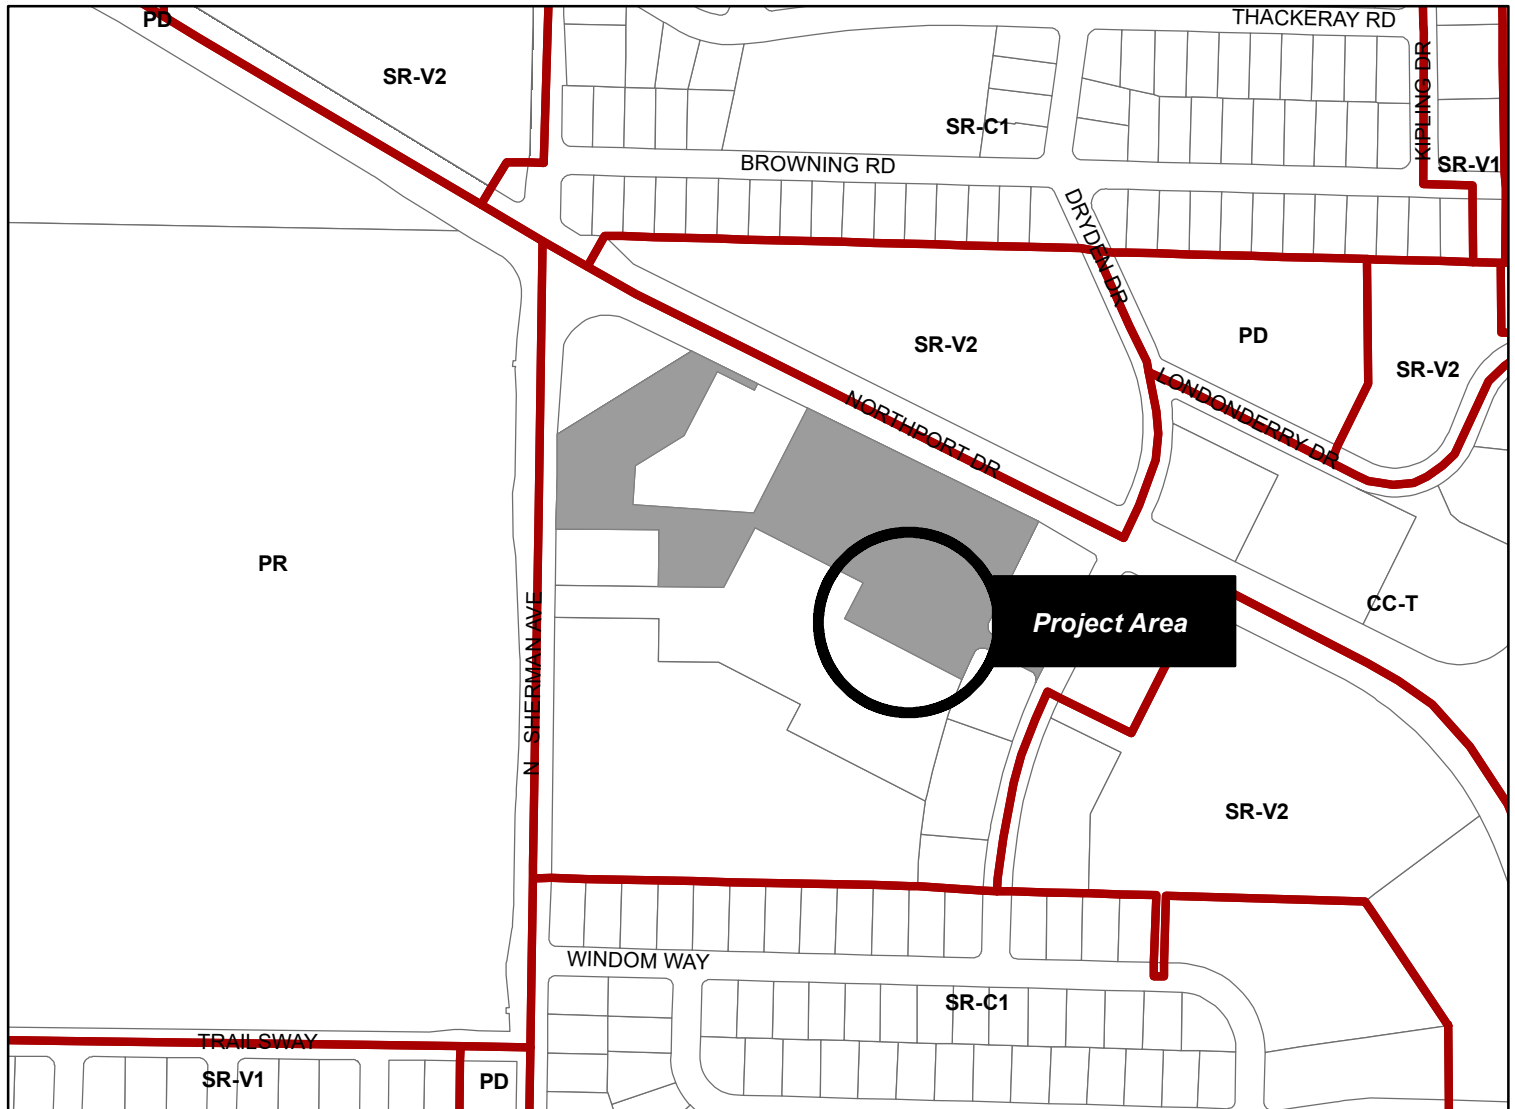

Scale : 1" = 400'

City of Madison, Planning Division : PPE : Date : 21 April 2020

