



City of Madison

Conditional Use

Location

1402 Wyoming Way

Applicant

Scott Chehak,
Madison Metropolitan School District
Susan Bowersox, OPN Architects


Request

Construct new public school building to replace existing building for Black Hawk Middle School and Gompers Elementary School


Public Hearing Dates

Plan Commission

September 15, 2025

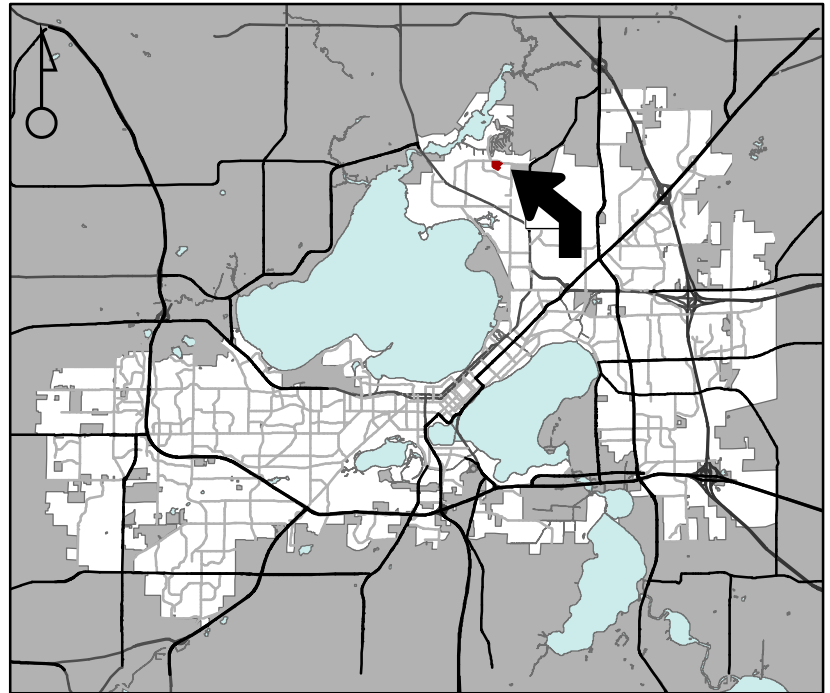

For Questions Contact: Chris Wells at: 261-9135 or cwells@cityofmadison.com or City Planning at 266-4635

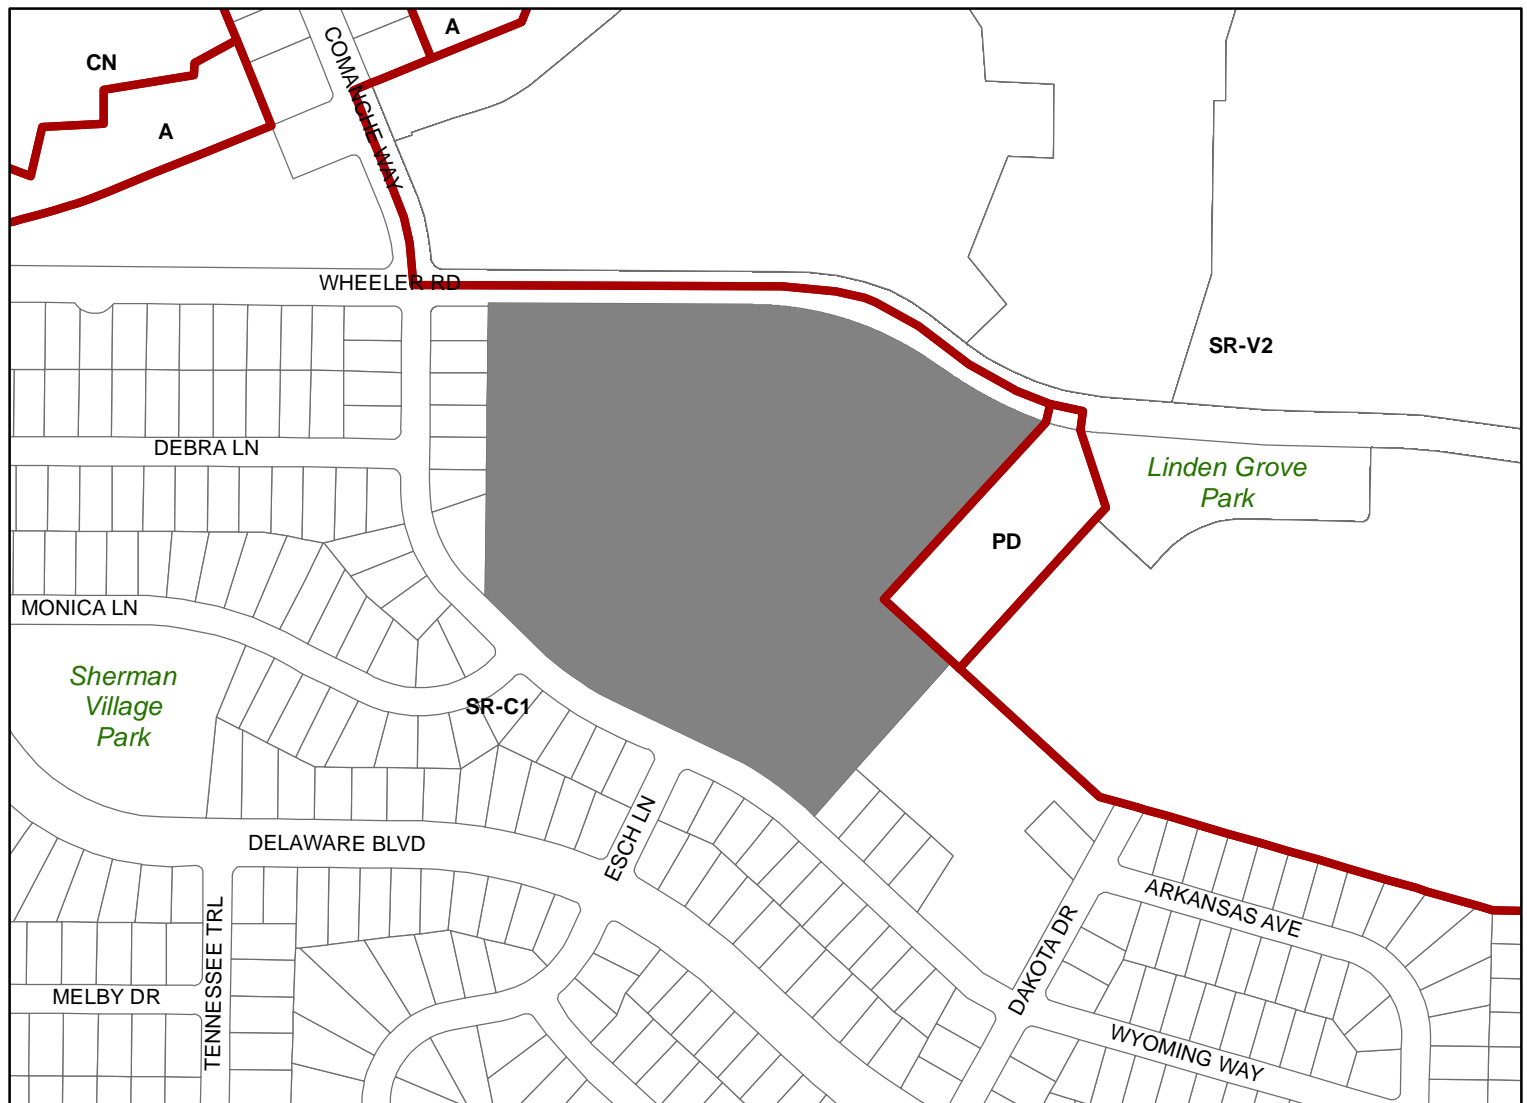

Scale : 1" = 400'

City of Madison, Planning Division : JC : Date : 8-5-25

