



# City of Madison

## Conditional Use and Demolition

### Location

3014 Worthington Ave/3001 Darbo Dr

### Project Name

Vacant Building Demolition

### Applicant

Doug Strub, Future Madison  
Eastpointe, LLC

### Existing Use

Vacant Building


### Proposed Use

Demolish six-unit residential building to construct accessory building and expand open space for Easton Square residential building complex.


### Public Hearing Dates

Plan Commission

03 December 2018

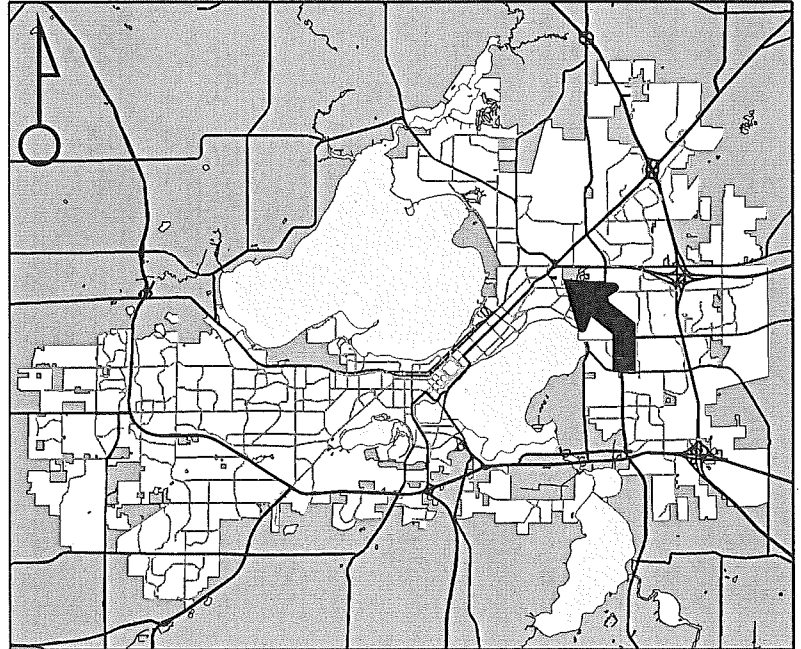

For Questions Contact: Sydney Prusak at: 243-0554 or csprusak@cityofmadison.com or City Planning at 266-4635

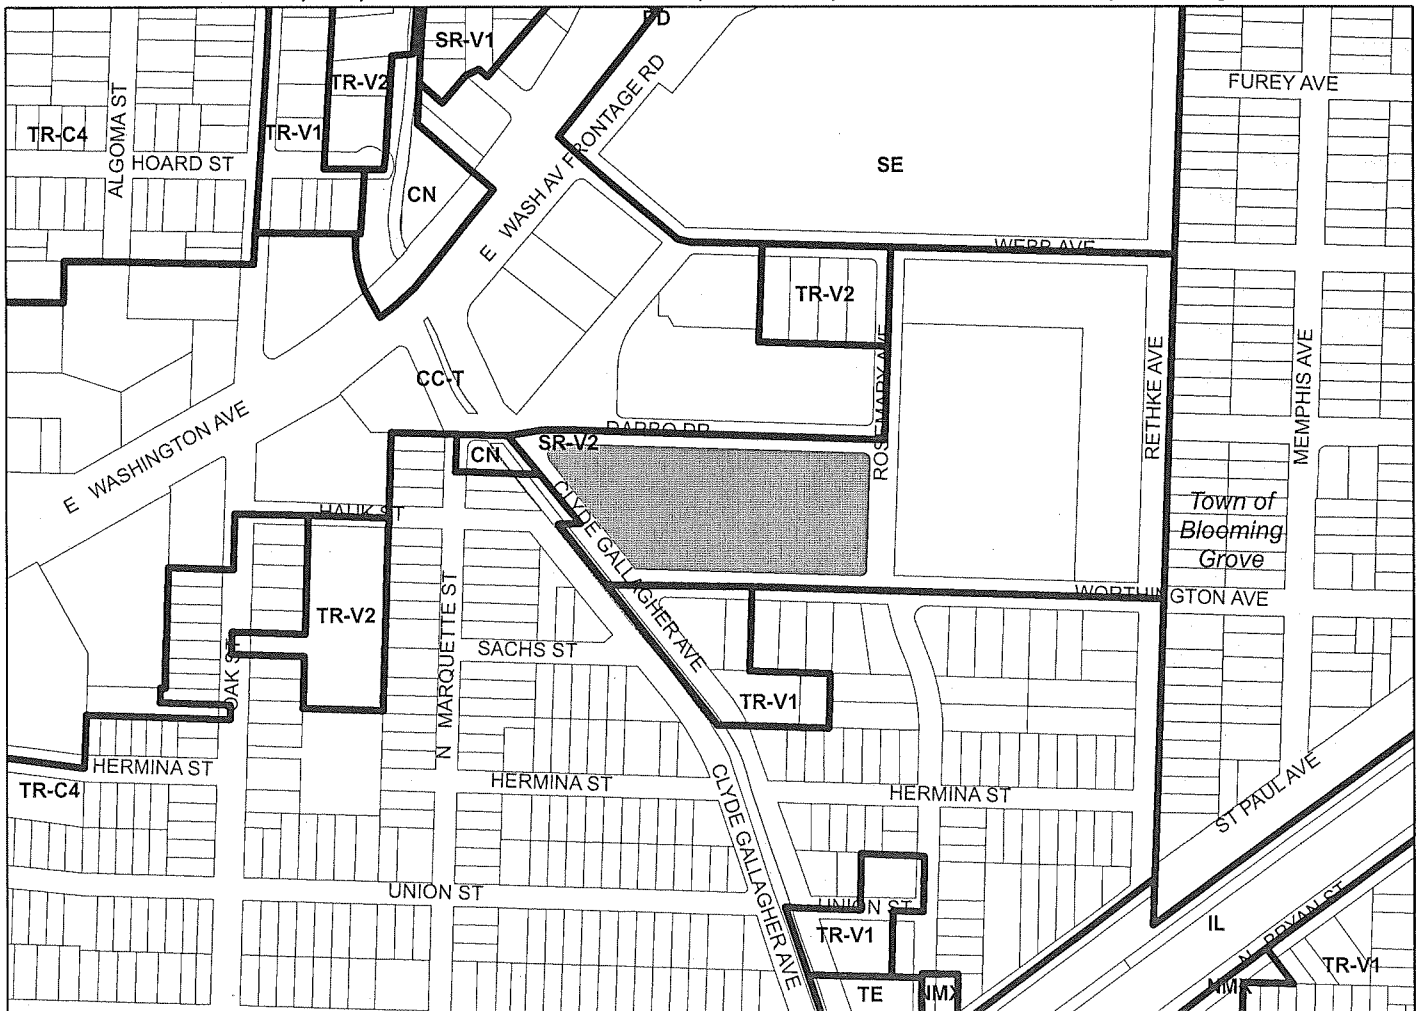

Scale : 1" = 400'

City of Madison, Planning Division : PPE : Date : 27 November 2018

S

