




Location
1723 Waldorf Boulevard

Applicant
James Imhoff - Waldorff Midtown, LLC/
Randy Bruce - Knothe & Bruce Architects


From: PD-GDP To: Amended
PD-GDP-SIP

Rezoning Request
Construct multi-family building
complex containing 80 apartment
units in 2 buildings

Public Hearing Date
Plan Commission
03 June 2013
Common Council
18 June 2013

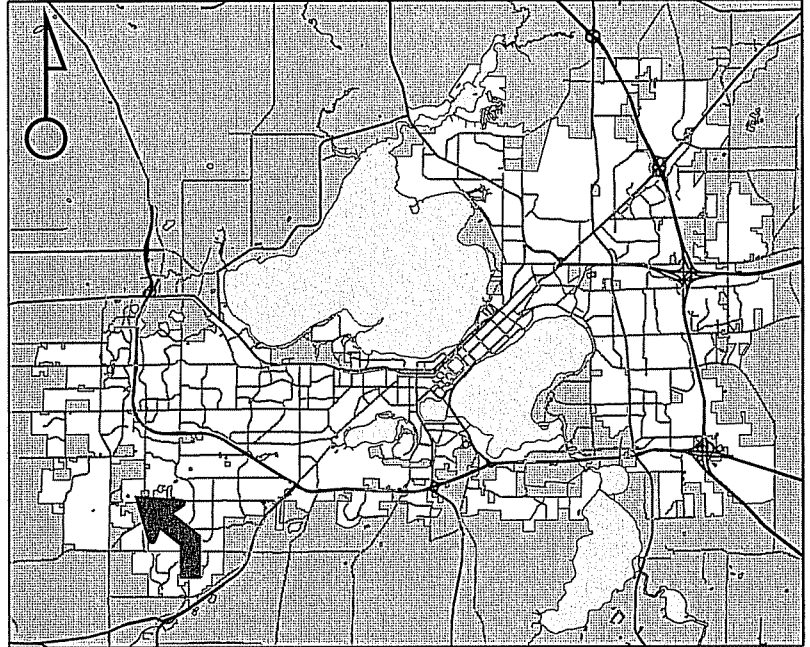

For Questions Contact: Kevin Firchow at: 267-1150 or kfirchow@cityofmadison.com or City Planning at 266-4635

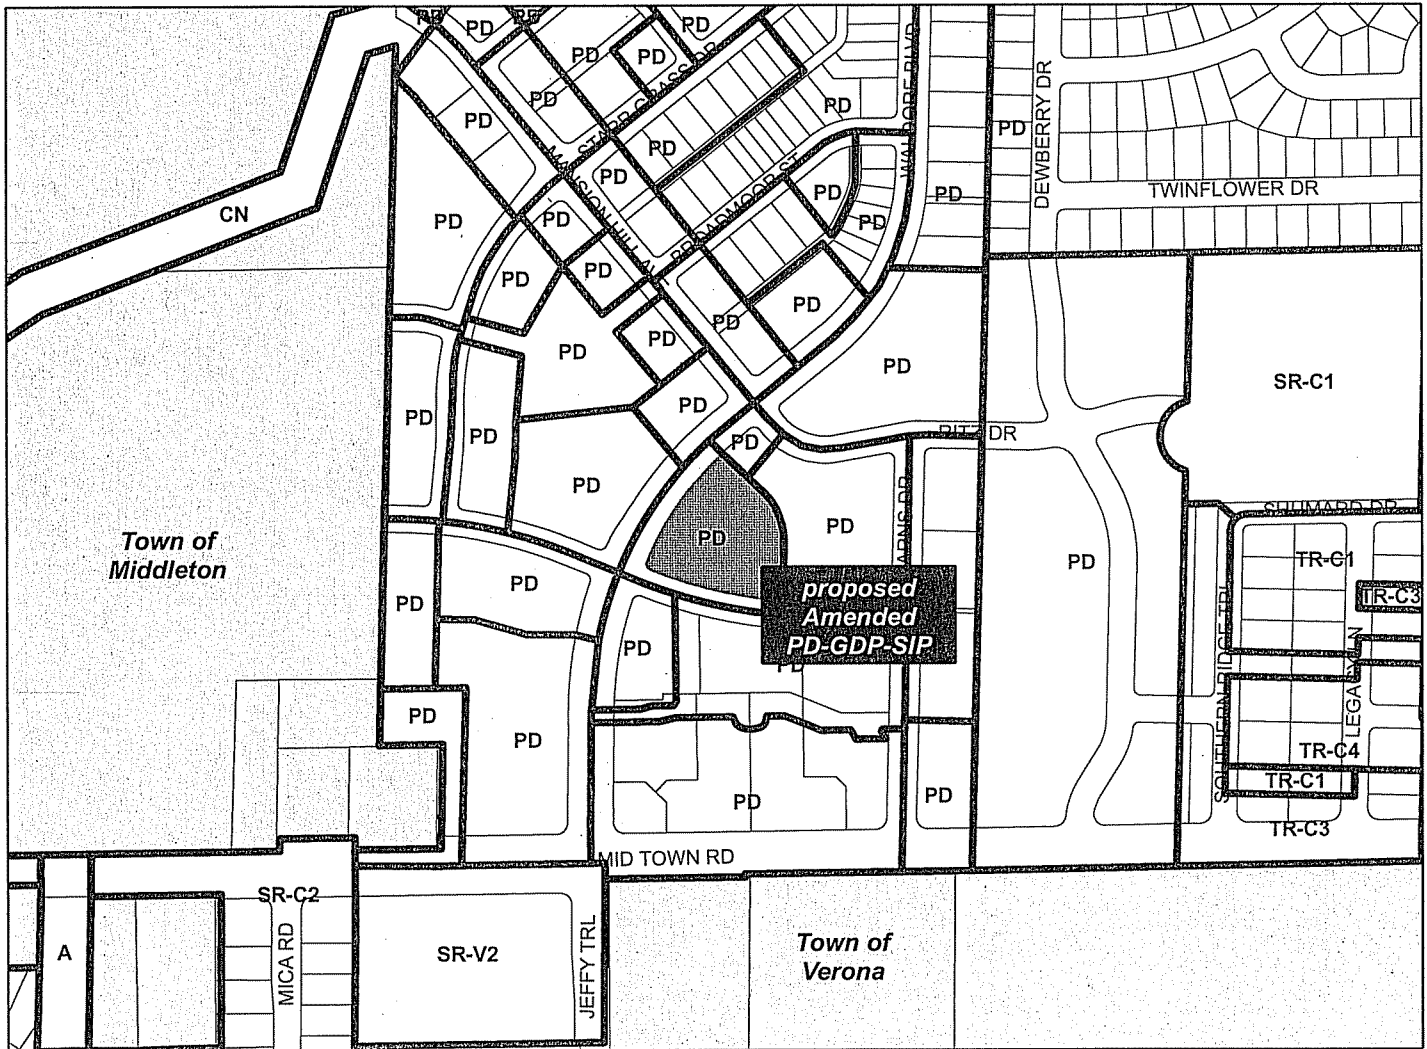

Scale : 1" = 400'

City of Madison, Planning Division : RPJ : Date : 29 May 2013





LAND USE APPLICATION

CITY OF MADISON

215 Martin Luther King Jr. Blvd; Room LL-100
PO Box 2985; Madison, Wisconsin 53701-2985
Phone: 608.266.4635 | Facsimile: 608.267.8739

- All Land Use Applications should be filed with the Zoning Administrator at the above address.
- The following information is required for all applications for Plan Commission review except subdivisions or land divisions, which should be filed using the Subdivision Application.
- This form may also be completed online at:
www.cityofmadison.com/developmentcenter/landdevelopment

FOR OFFICE USE ONLY:

Amt. Paid: \$1750 Receipt No. 141076
 Date Received: 3/20/13
 Received By: JLK
 Parcel No. 0708-344-0603-9
 Aldermanic District: 1 - Lisa Subeck
 Zoning District: PD
 Special Requirements: Hold Eng/ptimp ENLZ
 Review Required By:
 Urban Design Commission Plan Commission
 Common Council Other: _____

Form Effective: February 21, 2013

1. Project Address: 1723 Waldorf Blvd.
Project Title (if any): Lot 95 Second Addition to Midtown Commons

2. This is an application for (Check all that apply to your Land Use Application):

- Zoning Map Amendment from PD-D - GDP to PD-D - SIP
- Major Amendment to Approved PD-GDP Zoning Major Amendment to Approved PD-SIP Zoning
- Review of Alteration to Planned Development (By Plan Commission)
- Conditional Use, or Major Alteration to an Approved Conditional Use
- Demolition Permit
- Other Requests: _____

3. Applicant, Agent & Property Owner Information:

Applicant Name: James Imhoff Company: Waldorf Midtown, LLC
 Street Address: 5250 East Terrace Dr., Ste. 1 City/State: Madison, WI Zip: 53718
 Telephone: (608) 443-2220 Fax: (608) 441-3261 Email: imhoffj@firstweber.com

Project Contact Person: Randy Bruce Company: Knothe & Bruce Architects, LLC
 Street Address: 7601 University Ave, Suite 201 City/State: Middleton, WI Zip: 53562
 Telephone: (608) 836-3690 Fax: (608) 836-6934 Email: rbruce@knothebruce.com

Property Owner (if not applicant): _____
 Street Address: _____ City/State: _____ Zip: _____

4. Project Information:

Provide a brief description of the project and all proposed uses of the site: Two four-story apartment buildings with 80 total units and a shared underground parking garage.
 Development Schedule: Commencement July 2013 Completion June 2014

5. Required Submittal Information

All Land Use applications are required to include the following:

Project Plans including:*

- Site Plans (fully dimensioned plans depicting project details including all lot lines and property setbacks to buildings; demolished/proposed/altered buildings; parking stalls, driveways, sidewalks, location of existing/proposed signage; HVAC/Utility location and screening details; useable open space; and other physical improvements on a property)
- Grading and Utility Plans (existing and proposed)
- Landscape Plan (including planting schedule depicting species name and planting size)
- Building Elevation Drawings (fully dimensioned drawings for all building sides, labeling primary exterior materials)
- Floor Plans (fully dimensioned plans including interior wall and room location)

Provide collated project plan sets as follows:

- **Seven (7) copies** of a full-sized plan set drawn to a scale of 1 inch = 20 feet (folded or rolled and stapled)
- **Twenty Five (25) copies** of the plan set reduced to fit onto 11 X 17-inch paper (folded and stapled)
- **One (1) copy** of the plan set reduced to fit onto 8½ X 11-inch paper

* For projects requiring review by the **Urban Design Commission**, provide **Fourteen (14) additional 11x17 copies** of the plan set. In addition to the above information, all plan sets should also include: 1) Colored elevation drawings with shadow lines and a list of exterior building materials/colors; 2) Existing/proposed lighting with photometric plan & fixture cutsheet; and 3) Contextual site plan information including photographs and layout of adjacent buildings and structures. The applicant shall bring samples of exterior building materials and color scheme to the Urban Design Commission meeting.

Letter of Intent: Provide one (1) Copy per Plan Set describing this application in detail including, but not limited to:

- | | | |
|---|---|--|
| • Project Team | • Building Square Footage | • Value of Land |
| • Existing Conditions | • Number of Dwelling Units | • Estimated Project Cost |
| • Project Schedule | • Auto and Bike Parking Stalls | • Number of Construction & Full-Time Equivalent Jobs Created |
| • Proposed Uses (and ft ² of each) | • Lot Coverage & Usable Open Space Calculations | • Public Subsidy Requested |
| • Hours of Operation | | |

Filing Fee: Refer to the Land Use Application Information & Fee Schedule. Make checks payable to: *City Treasurer*.

Electronic Submittal: All applicants are required to submit copies of all items submitted in hard copy with their application as Adobe Acrobat PDF files on a non-returnable CD to be included with their application materials, or by e-mail to pcapplications@cityofmadison.com.

Additional Information may be required, depending on application. Refer to the Supplemental Submittal Requirements.

6. Applicant Declarations

Pre-application Notification: The Zoning Code requires that the applicant notify the district alder and any nearby neighborhood and business associations in writing no later than **30 days prior to FILING this request**. List the alderperson, neighborhood association(s), and business association(s) AND the dates you sent the notices:

→ If a waiver has been granted to this requirement, please attach any correspondence to this effect to this form.

Pre-application Meeting with Staff: Prior to preparation of this application, the applicant is required to discuss the proposed development and review process with Zoning and Planning Division staff; note staff persons and date.

Planning Staff: _____ Date: _____ Zoning Staff: _____ Date: _____

The applicant attests that this form is accurately completed and all required materials are submitted:

Name of Applicant [Signature] Relationship to Property: LHC - MEMBER
Authorizing Signature of Property Owner JAMES R IMHOFF JR Date 3/21/13