


RED TAIL DRIVE ISLANDS AT REDAN DRIVE

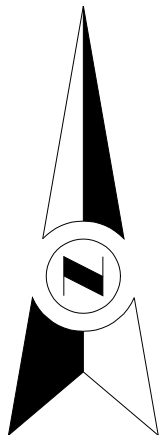


REDAN DRIVE

FACE OF CURB
RED TAIL DRIVE

EXTENDED
FACE OF
CURB

EXTENDED
EDGE OF
CONCRETE

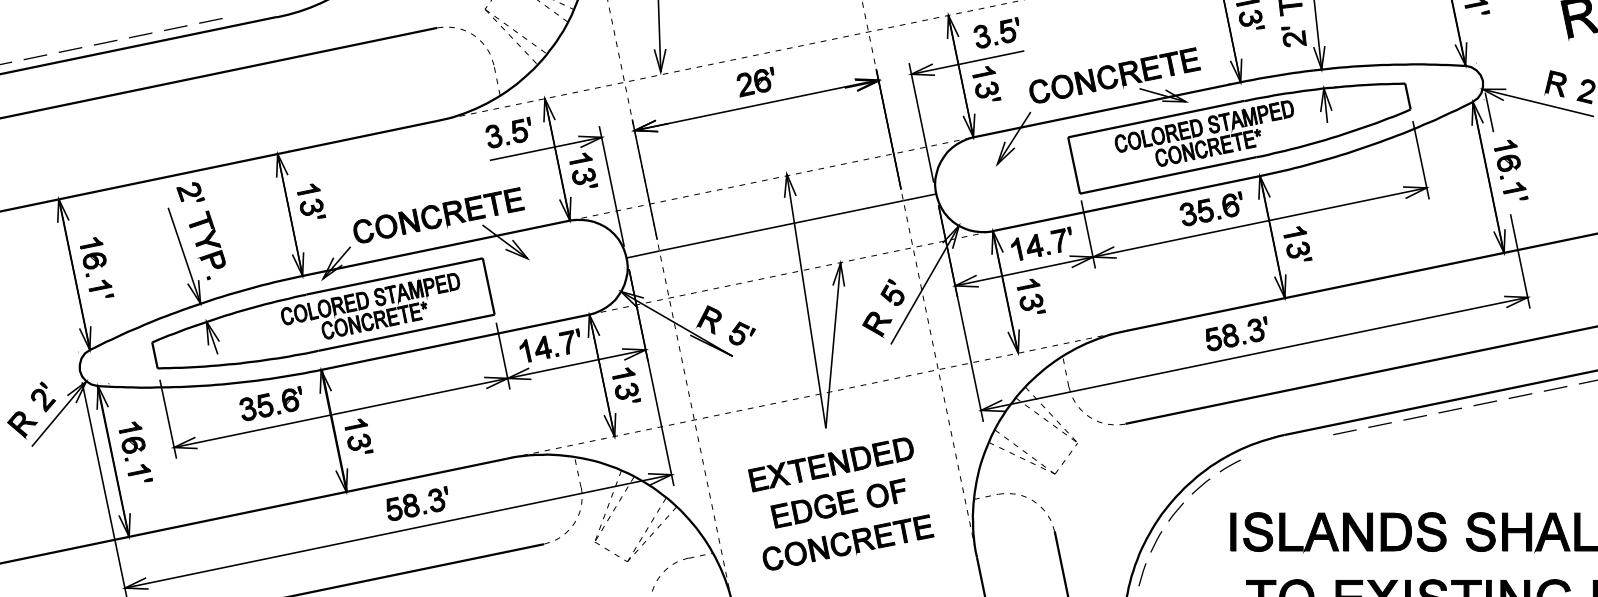

ISLANDS SHALL BE FLUSH
TO EXISTING PAVEMENT

08/07/08

*PATTERNED SURFACE SHALL
BE BROWN PAVER BRICK