

NO.	DATE	BY

14079
MADISON, WI
CONTRACT NO: 8709

BEVERLY ROAD PLAN & PROFILE
DONCASTER BEVERLY DANBURY RECONSTRUCTION
M:\DESIGN\Projects\14079\CAD\Streets\14079EN-PnP.dwg



14079
P-1

Designed By: MFG Date: 4/10/2024 2:18 PM Scale: 1" = 40'
14079

14079
MADISON, WI
CONTRACT NO: 8709

BEVERLY ROAD PLAN & PROFILE
DONCASTER BEVERLY DANBURY RECONSTRUCTION
M:\DESIGN\Projects\14079\CAD\Streets\14079EN-PnP.dwg



14079
P-1



MATCH LINE 5+00.00

MATCH LINE 10+00.00

DANBURY STREET

BEVERLY ROAD

BEVERLY ROAD

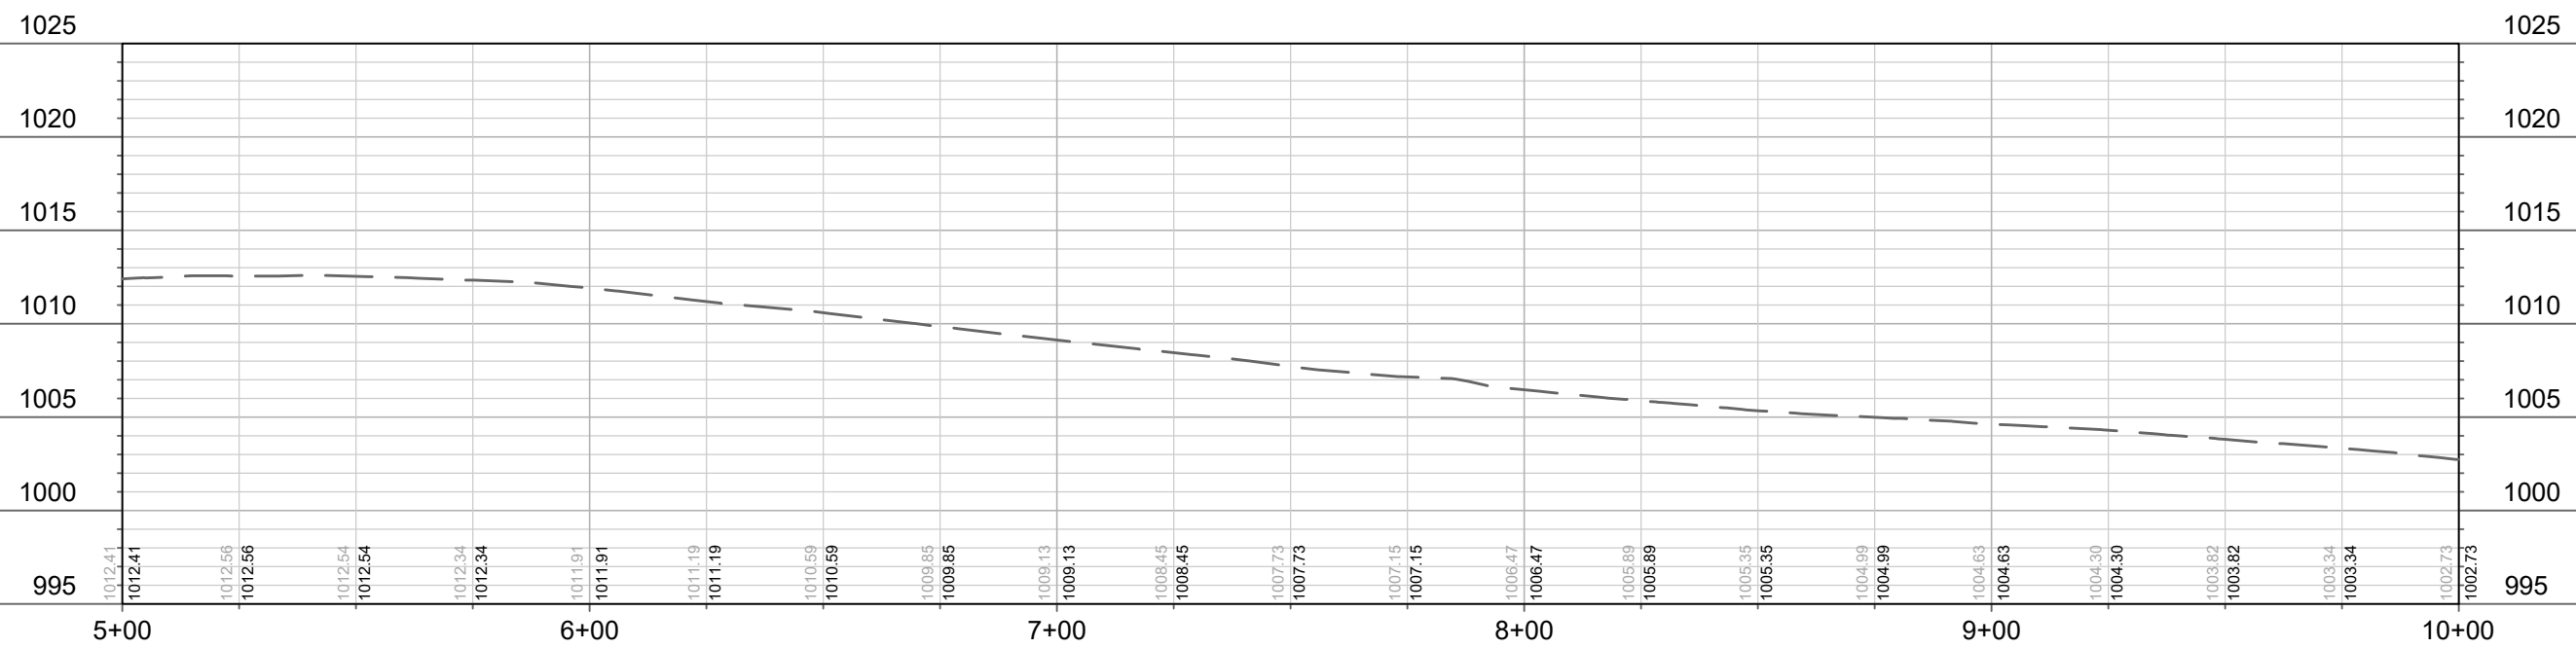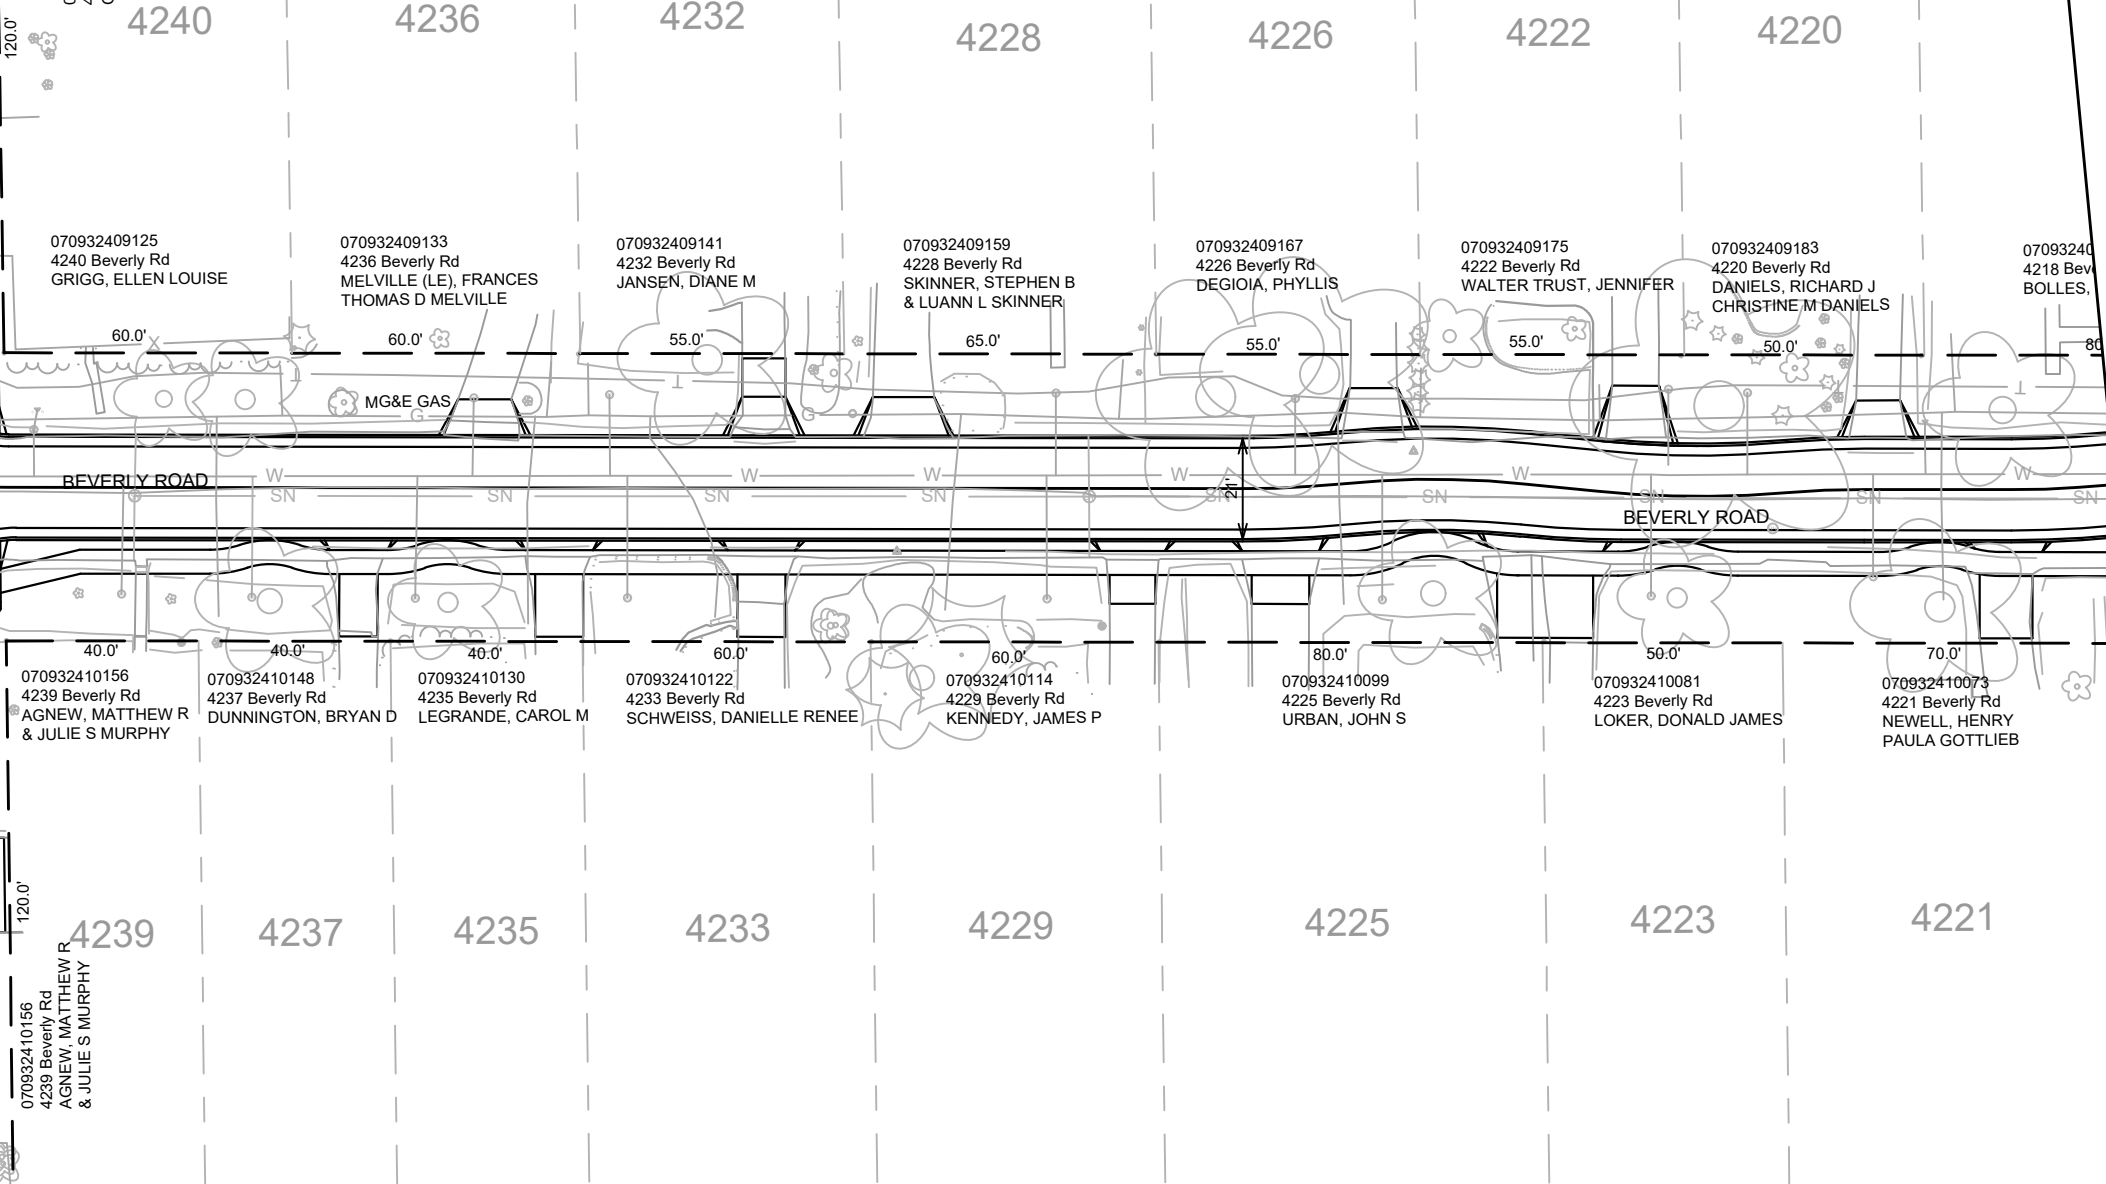



DATE	BY
REVISION	
Designed By: MFG	Date: 4/10/2024 2:18 PM
Scale: 1" = 40'	
14079	P-2

14079
MADISON, WI
CONTRACT NO.: 8709

BEVERLY ROAD PLAN & PROFILE
DONCASTER BEVERLY DANBURY RECONSTRUCTION
M:\DESIGN\Projects\14079\CAD\Streets\14079EN-PnP.dwg



14079
P-2

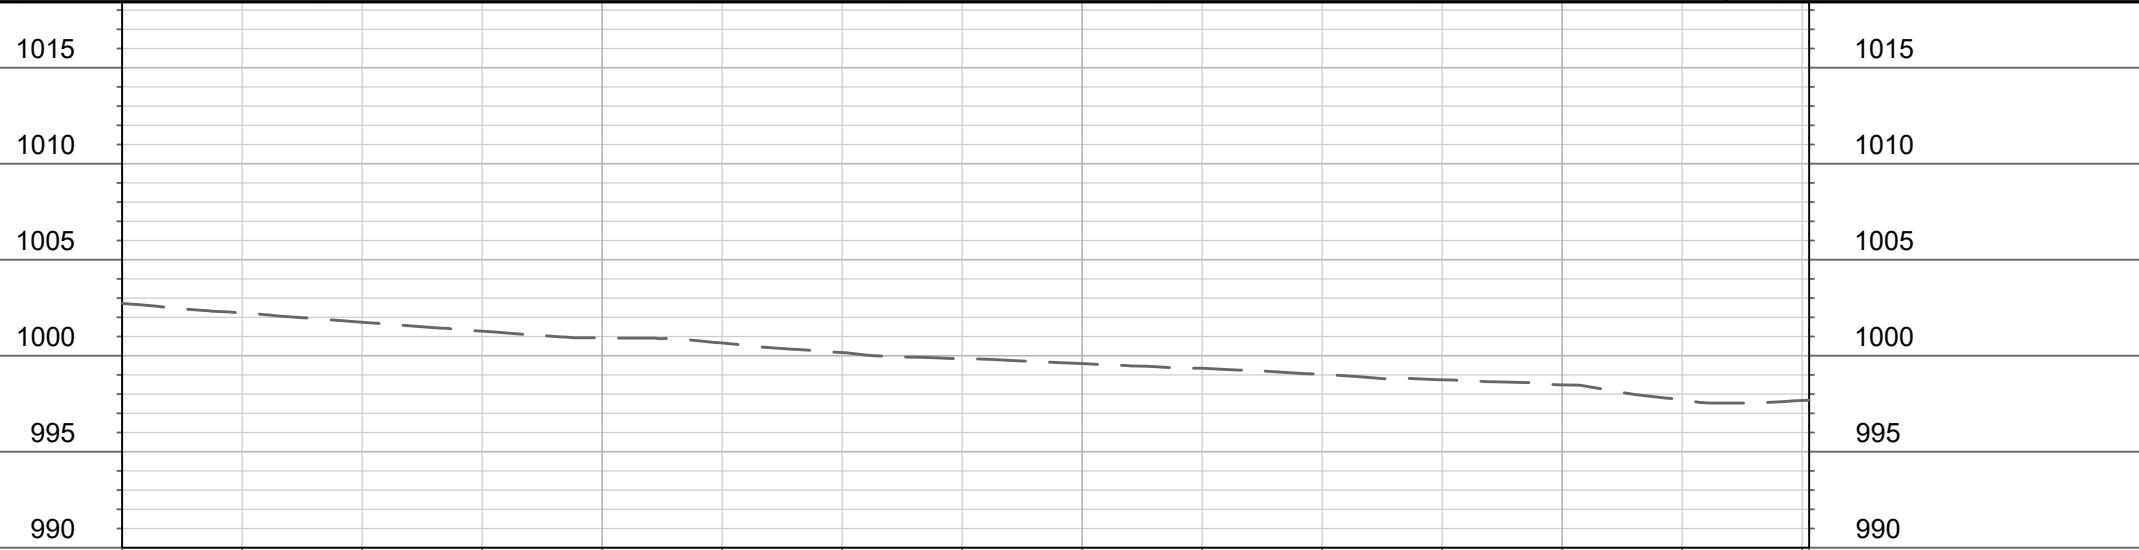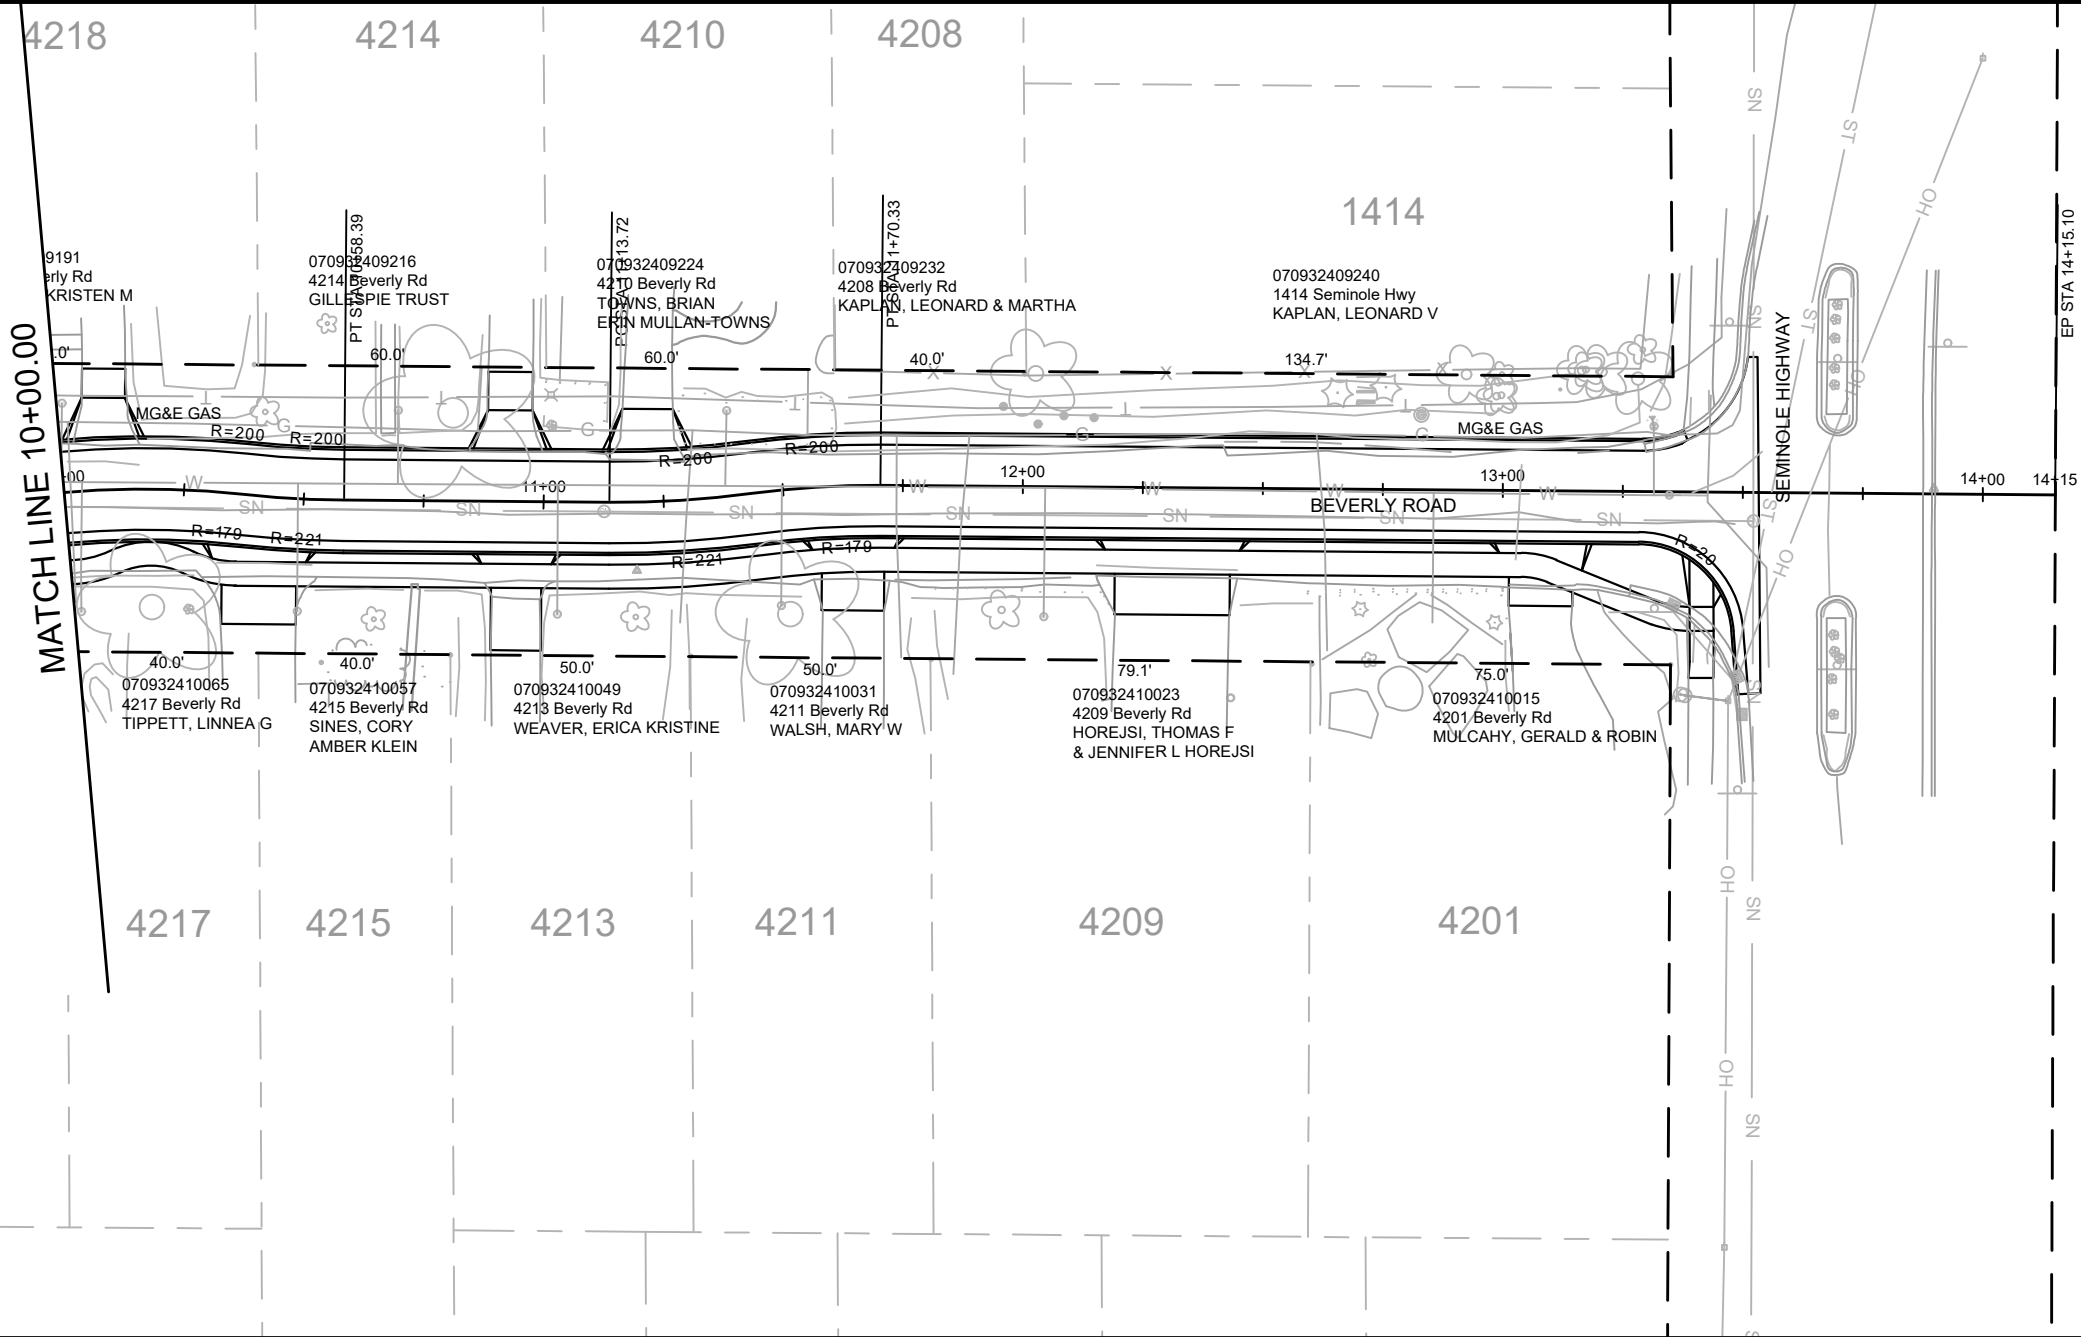


MARK	REVISION	DATE	BY
14079			
Designed By: MFG		Date: 4/10/2024 2:18 PM	Scale: 1" = 40'
			P-3

14079
MADISON, WI
CONTRACT NO: 8709


BEVERLY ROAD PLAN & PROFILE
DONCASTER BEVERLY DANBURY RECONSTRUCTION
M:\DESIGN\Projects\14079\CAD\Streets\14079EN-PrP.dwg



14079
P-3

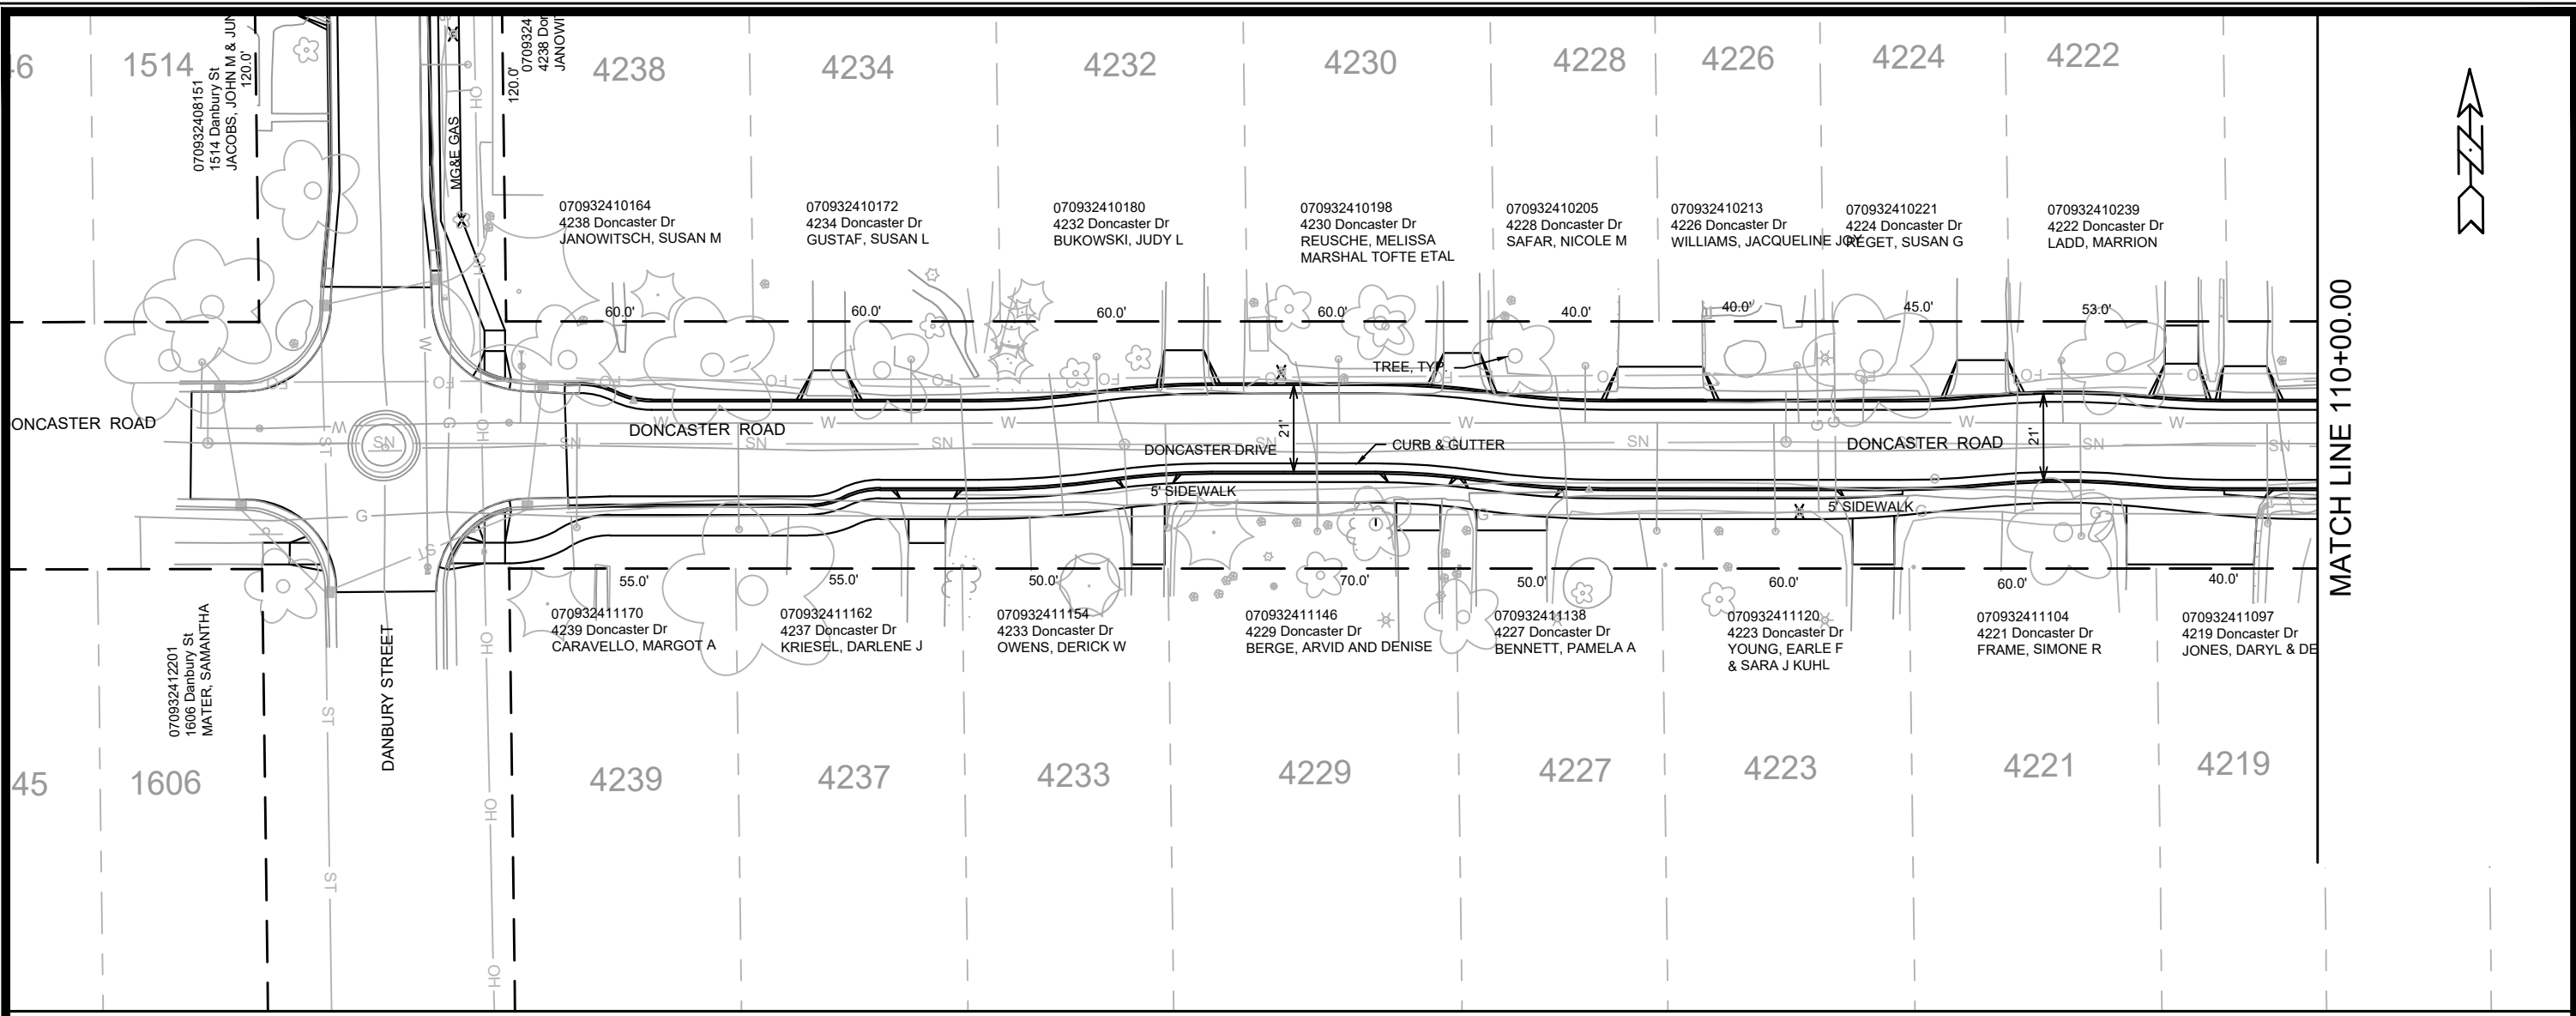

MATCH LINE 110+00.00


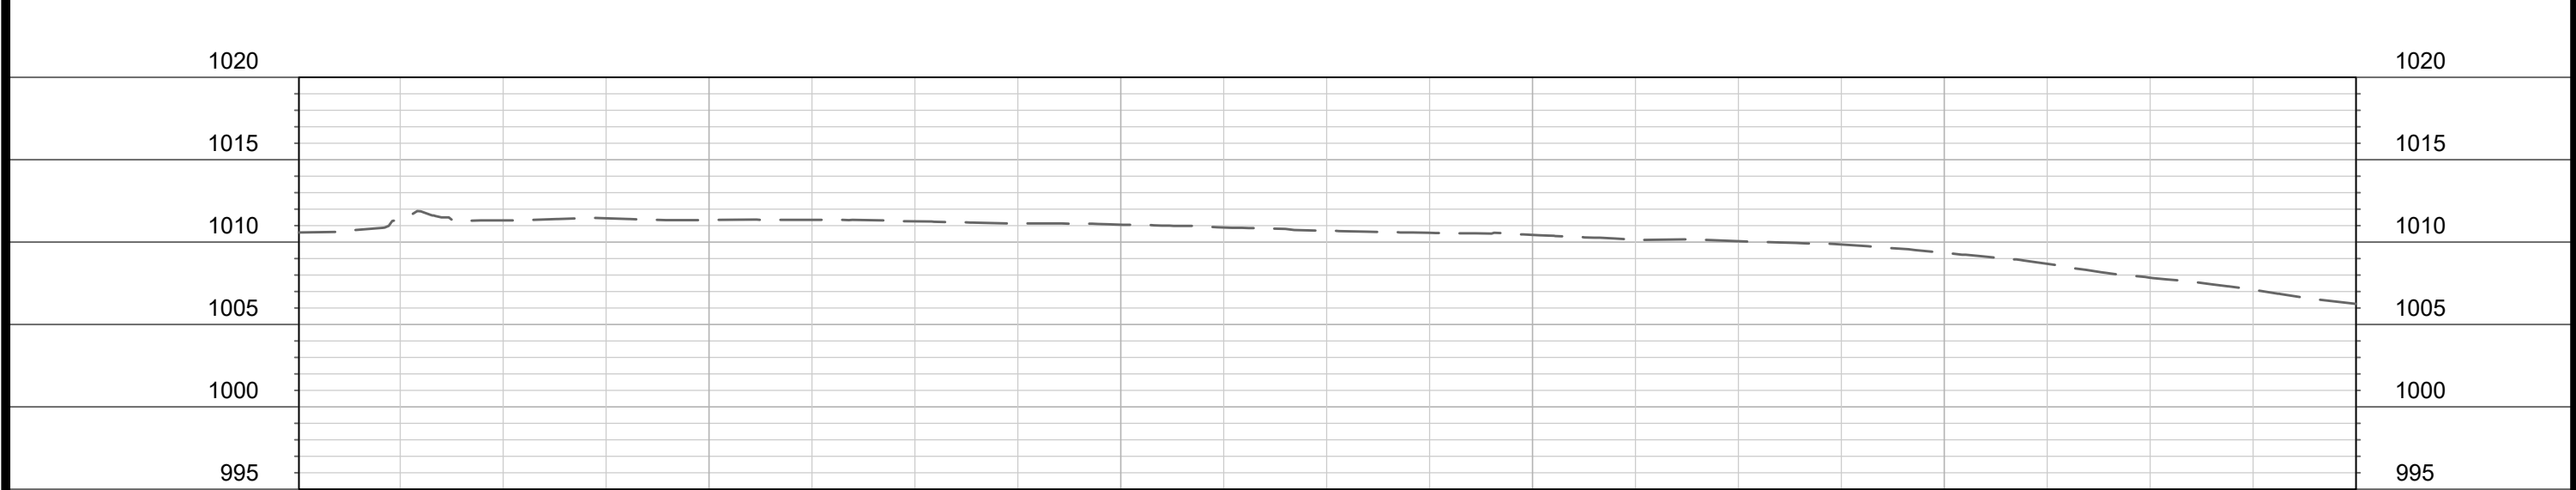


MARK	REVISION	DATE	BY
14079		4/10/2024	P-4

14079
MADISON, WI
8709
CONTRACT NO.

DONCASTER DRIVE PLAN & PROFILE
DONCASTER BEVERLY DANBURY RECONSTRUCTION
M:\DESIGN\Projects\14079\CAD\Streets\14079EN-PnP.dwg



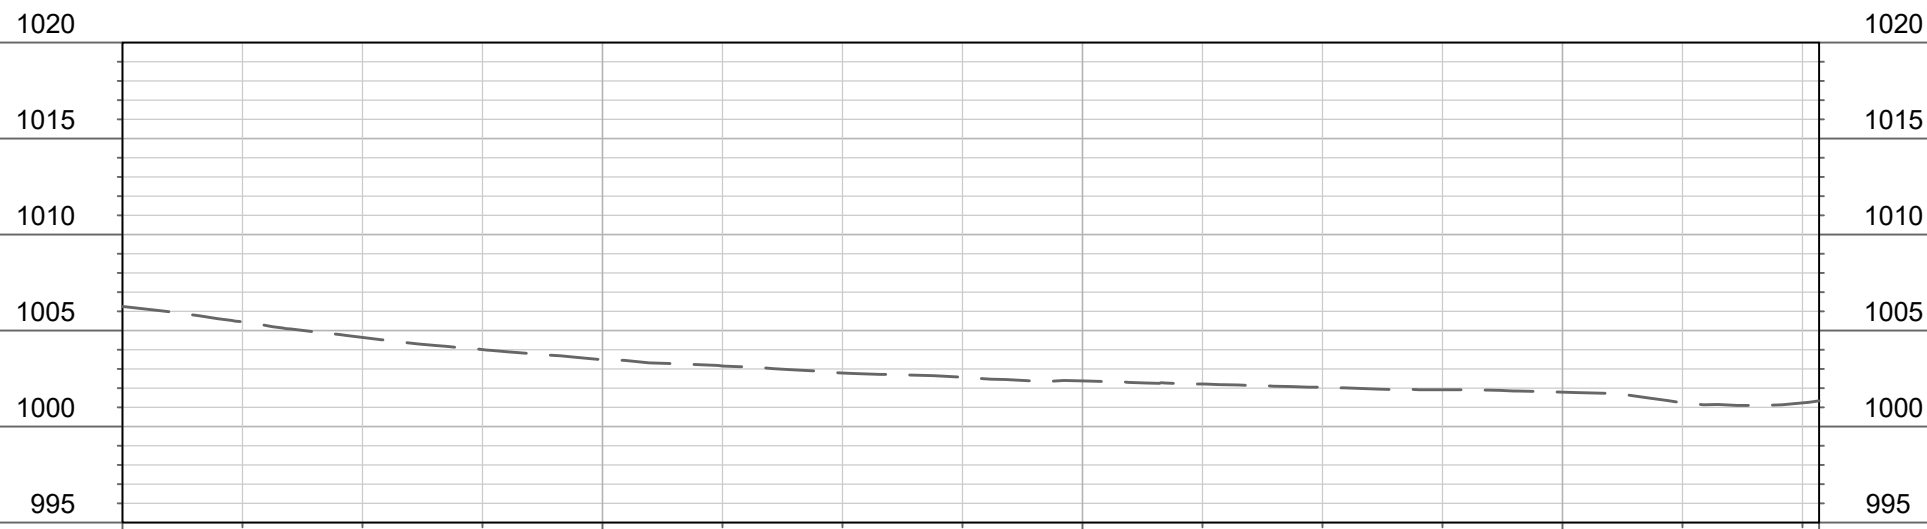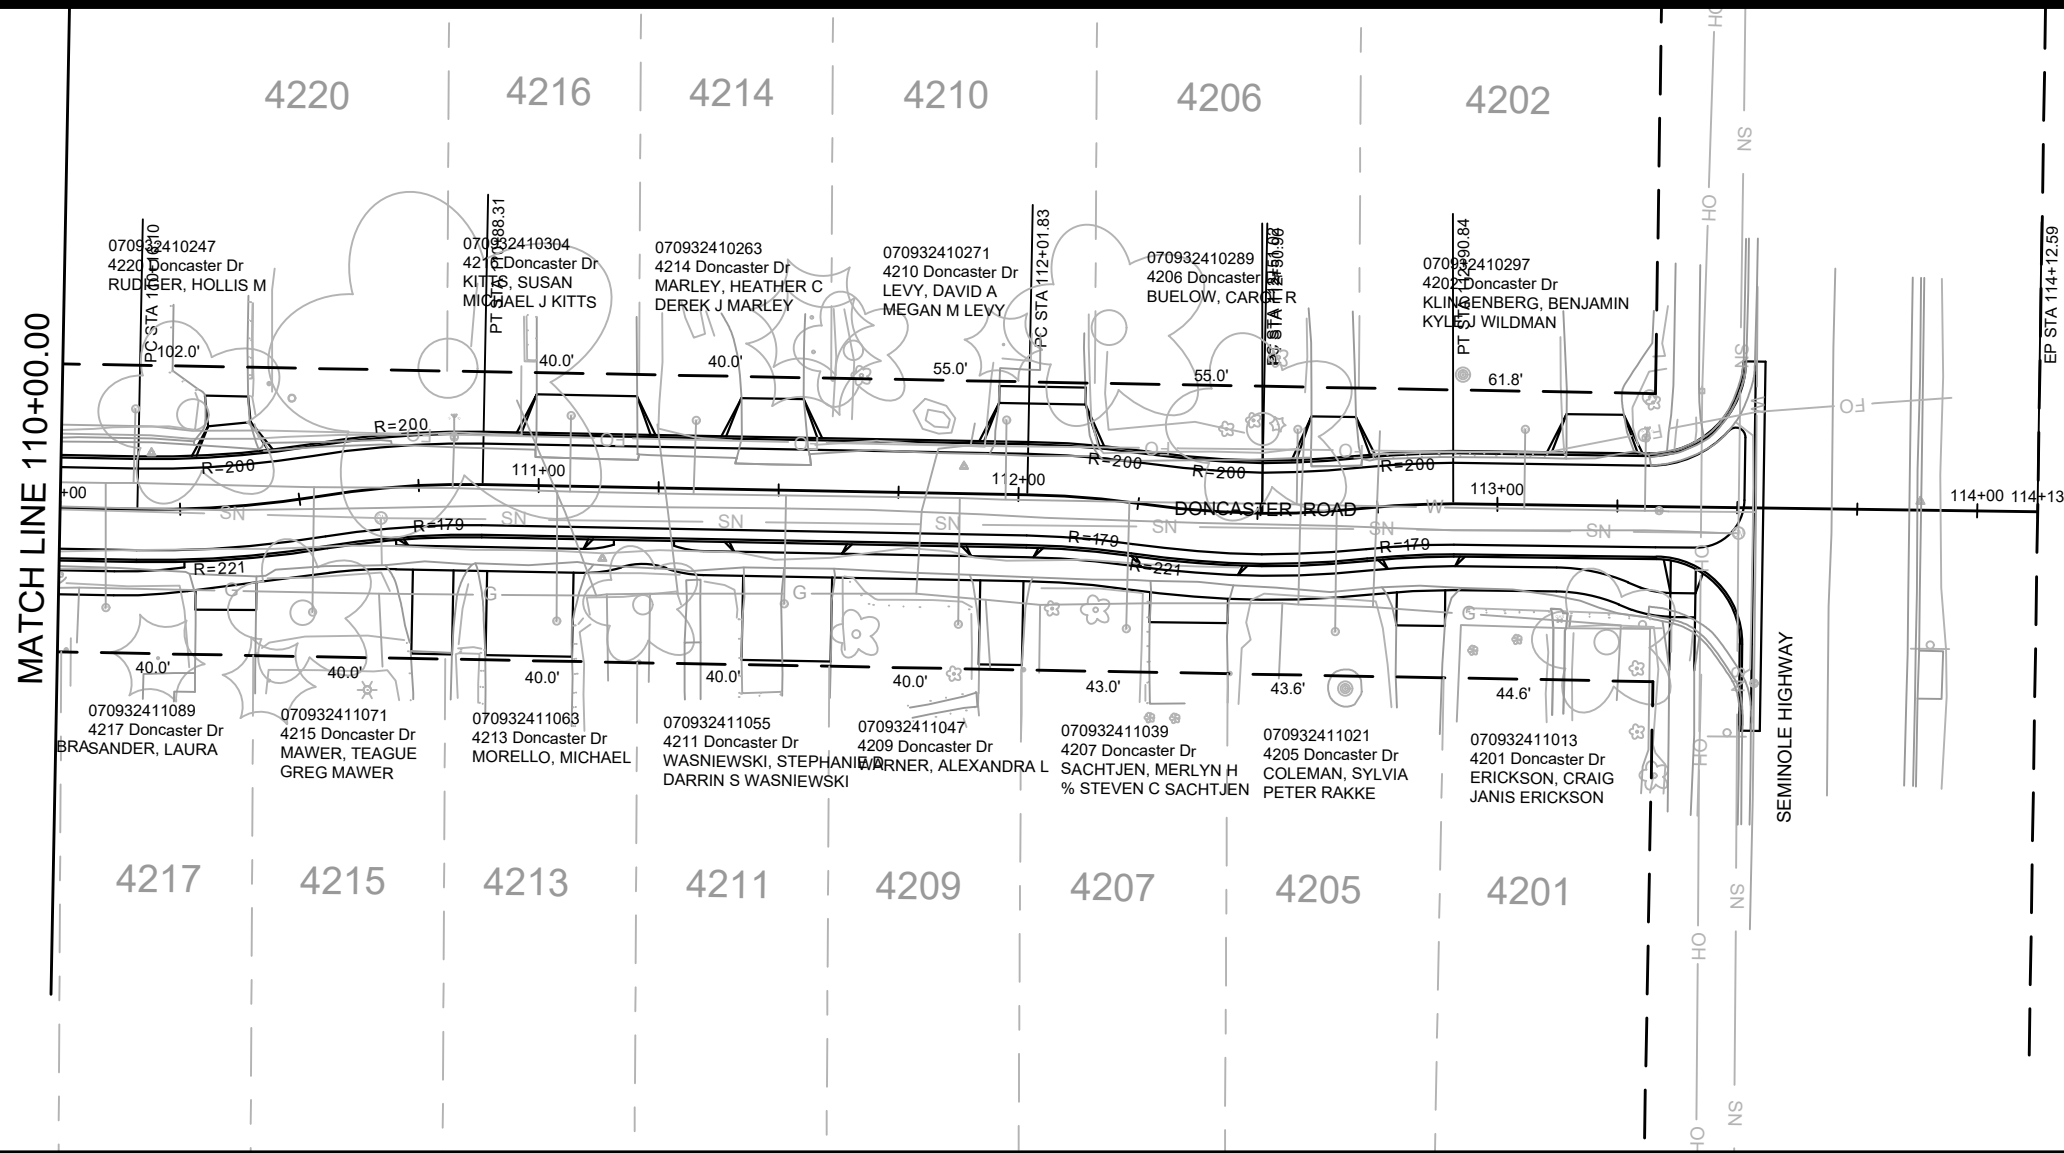


DATE	BY

14079
MADISON, WI
CONTRACT NO: 8709

DONCASTER DRIVE PLAN & PROFILE
DONCASTER BEVERLY DANBURY RECONSTRUCTION
M:\DESIGN\Projects\14079\CAD\Streets\14079EN-PrP.dwg



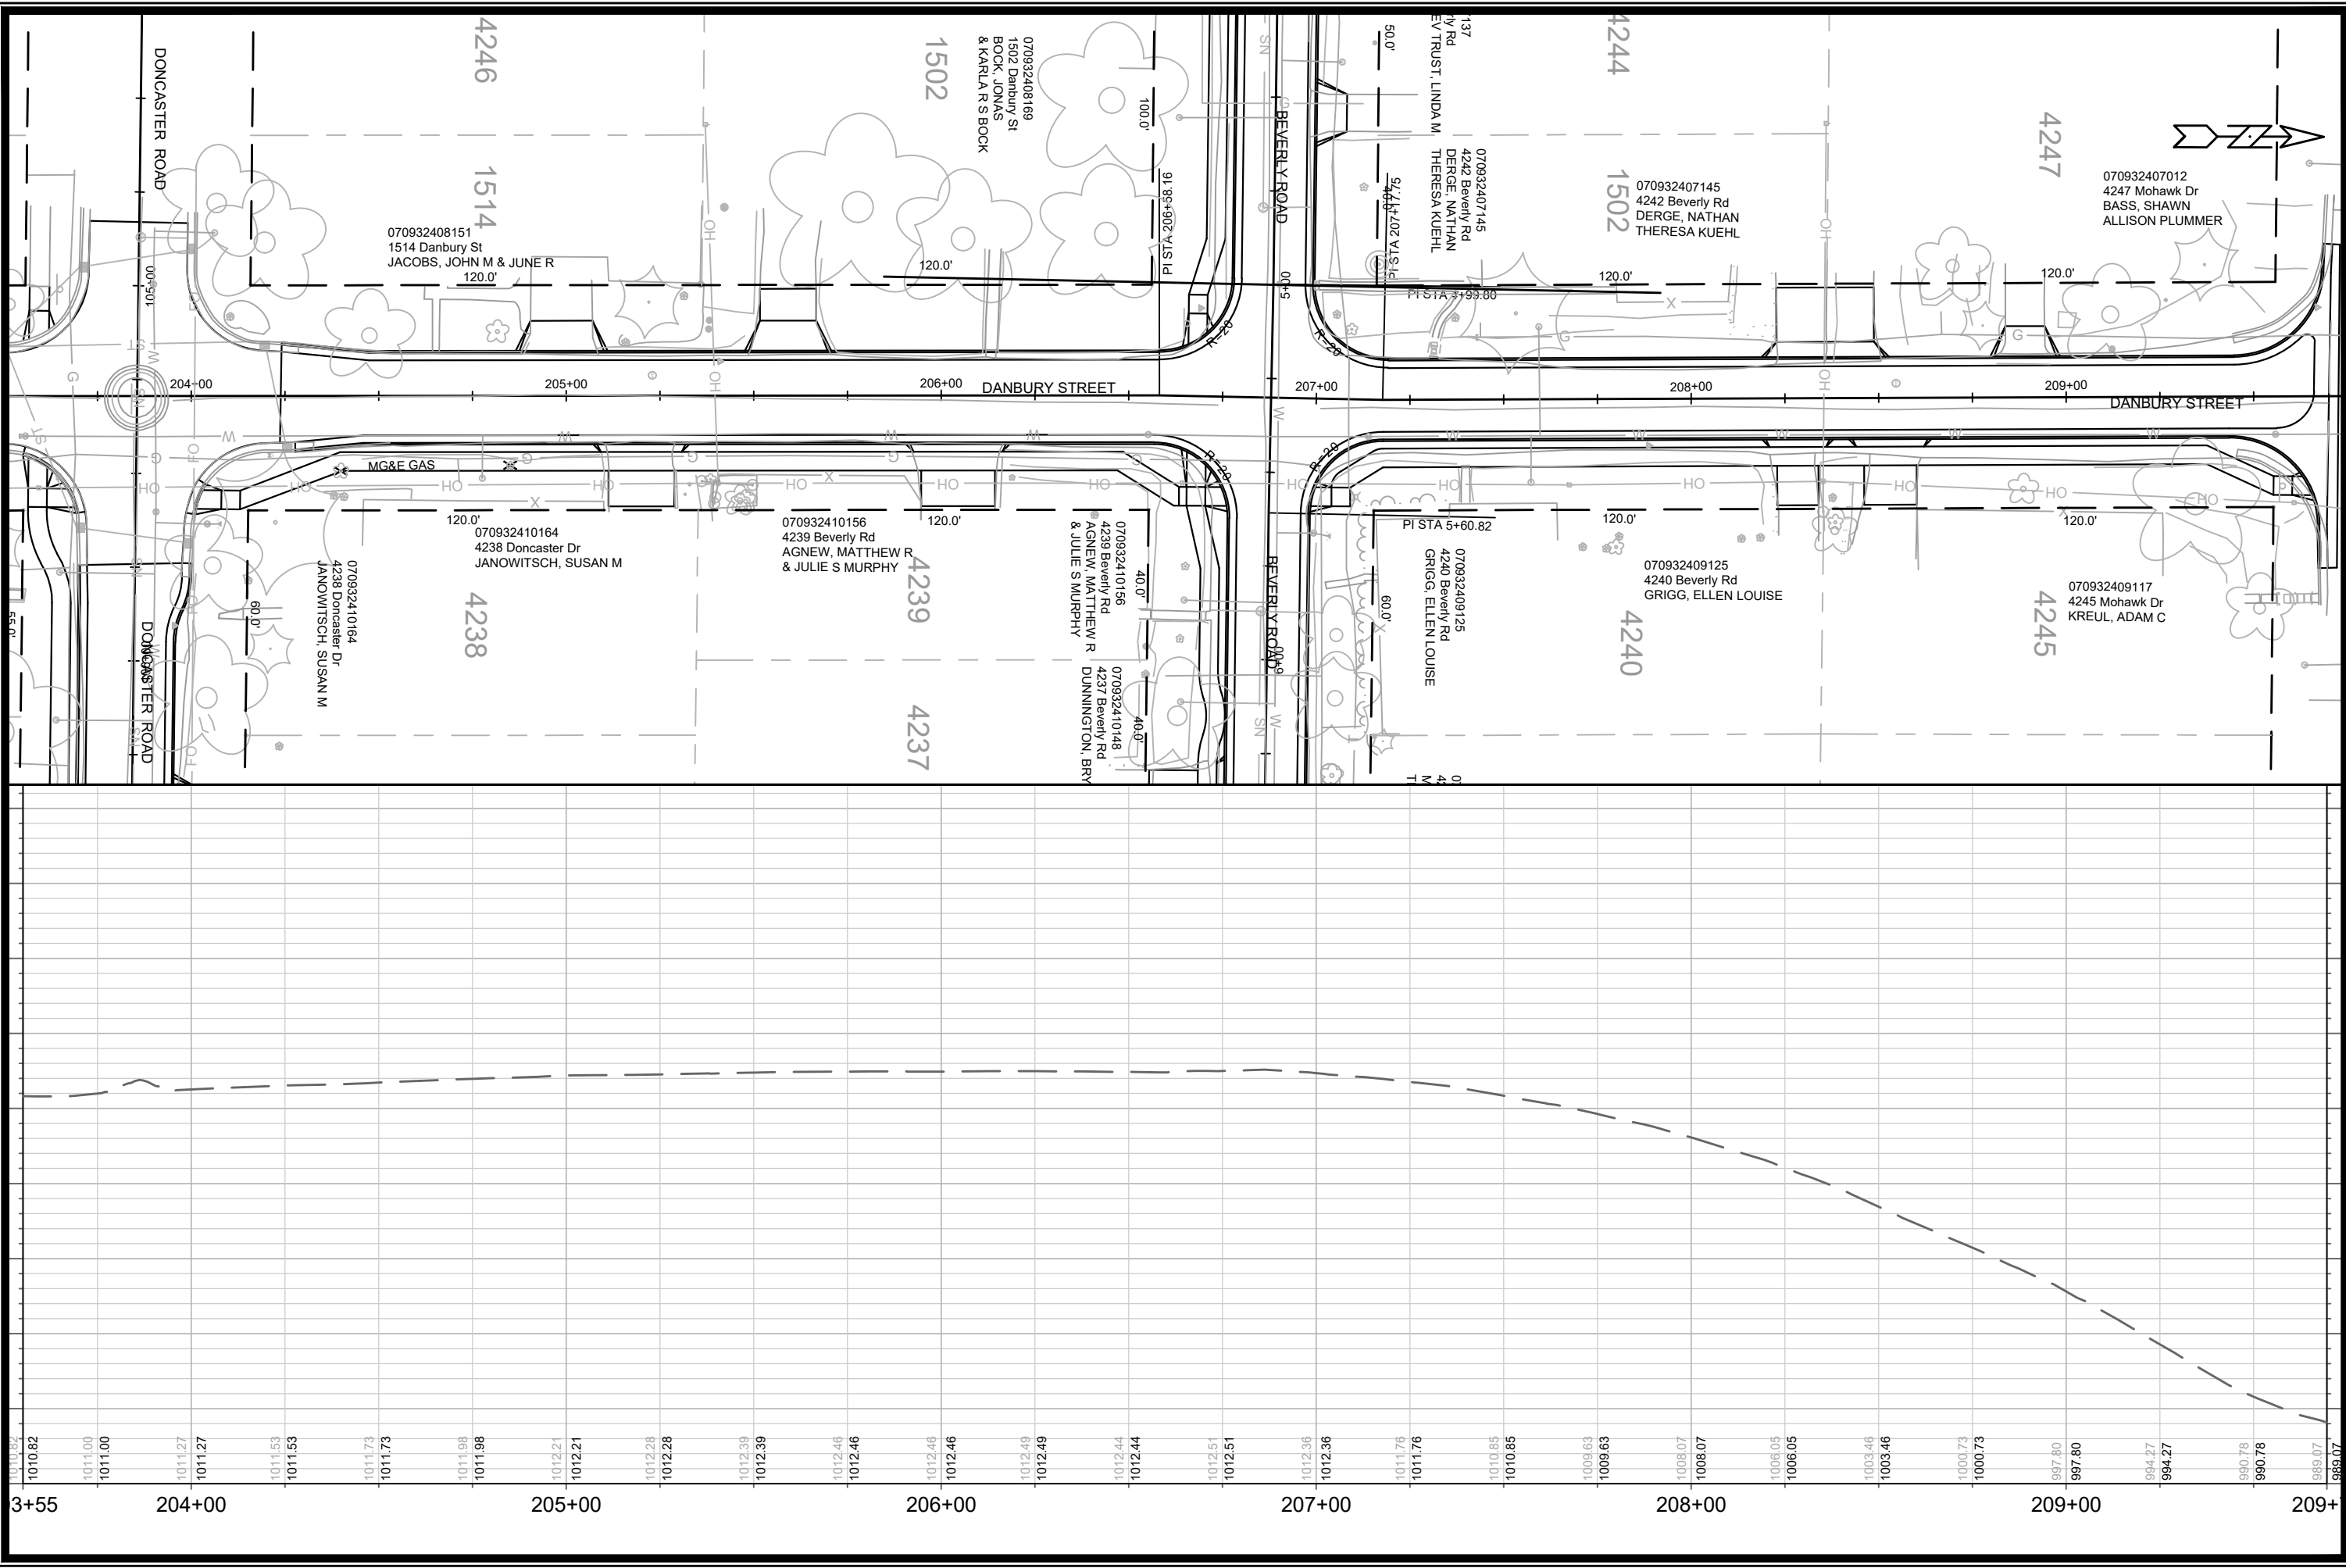


DATE	BY
REVISION	
MARK	
Designed By: MFG	Date: 4/10/2024 2:18 PM
14079	
P-6	Scale: 1" = 40'

14079
 MADISON, WI
 CONTRACT NO: 8709

DANBURY STREET PLAN & PROFILE
 DONCASTER BEVERLY DANBURY RECONSTRUCTION
 M:\DESIGN\Projects\14079\CAD\Streets\14079EN-PnP.dwg



14079
 P-6

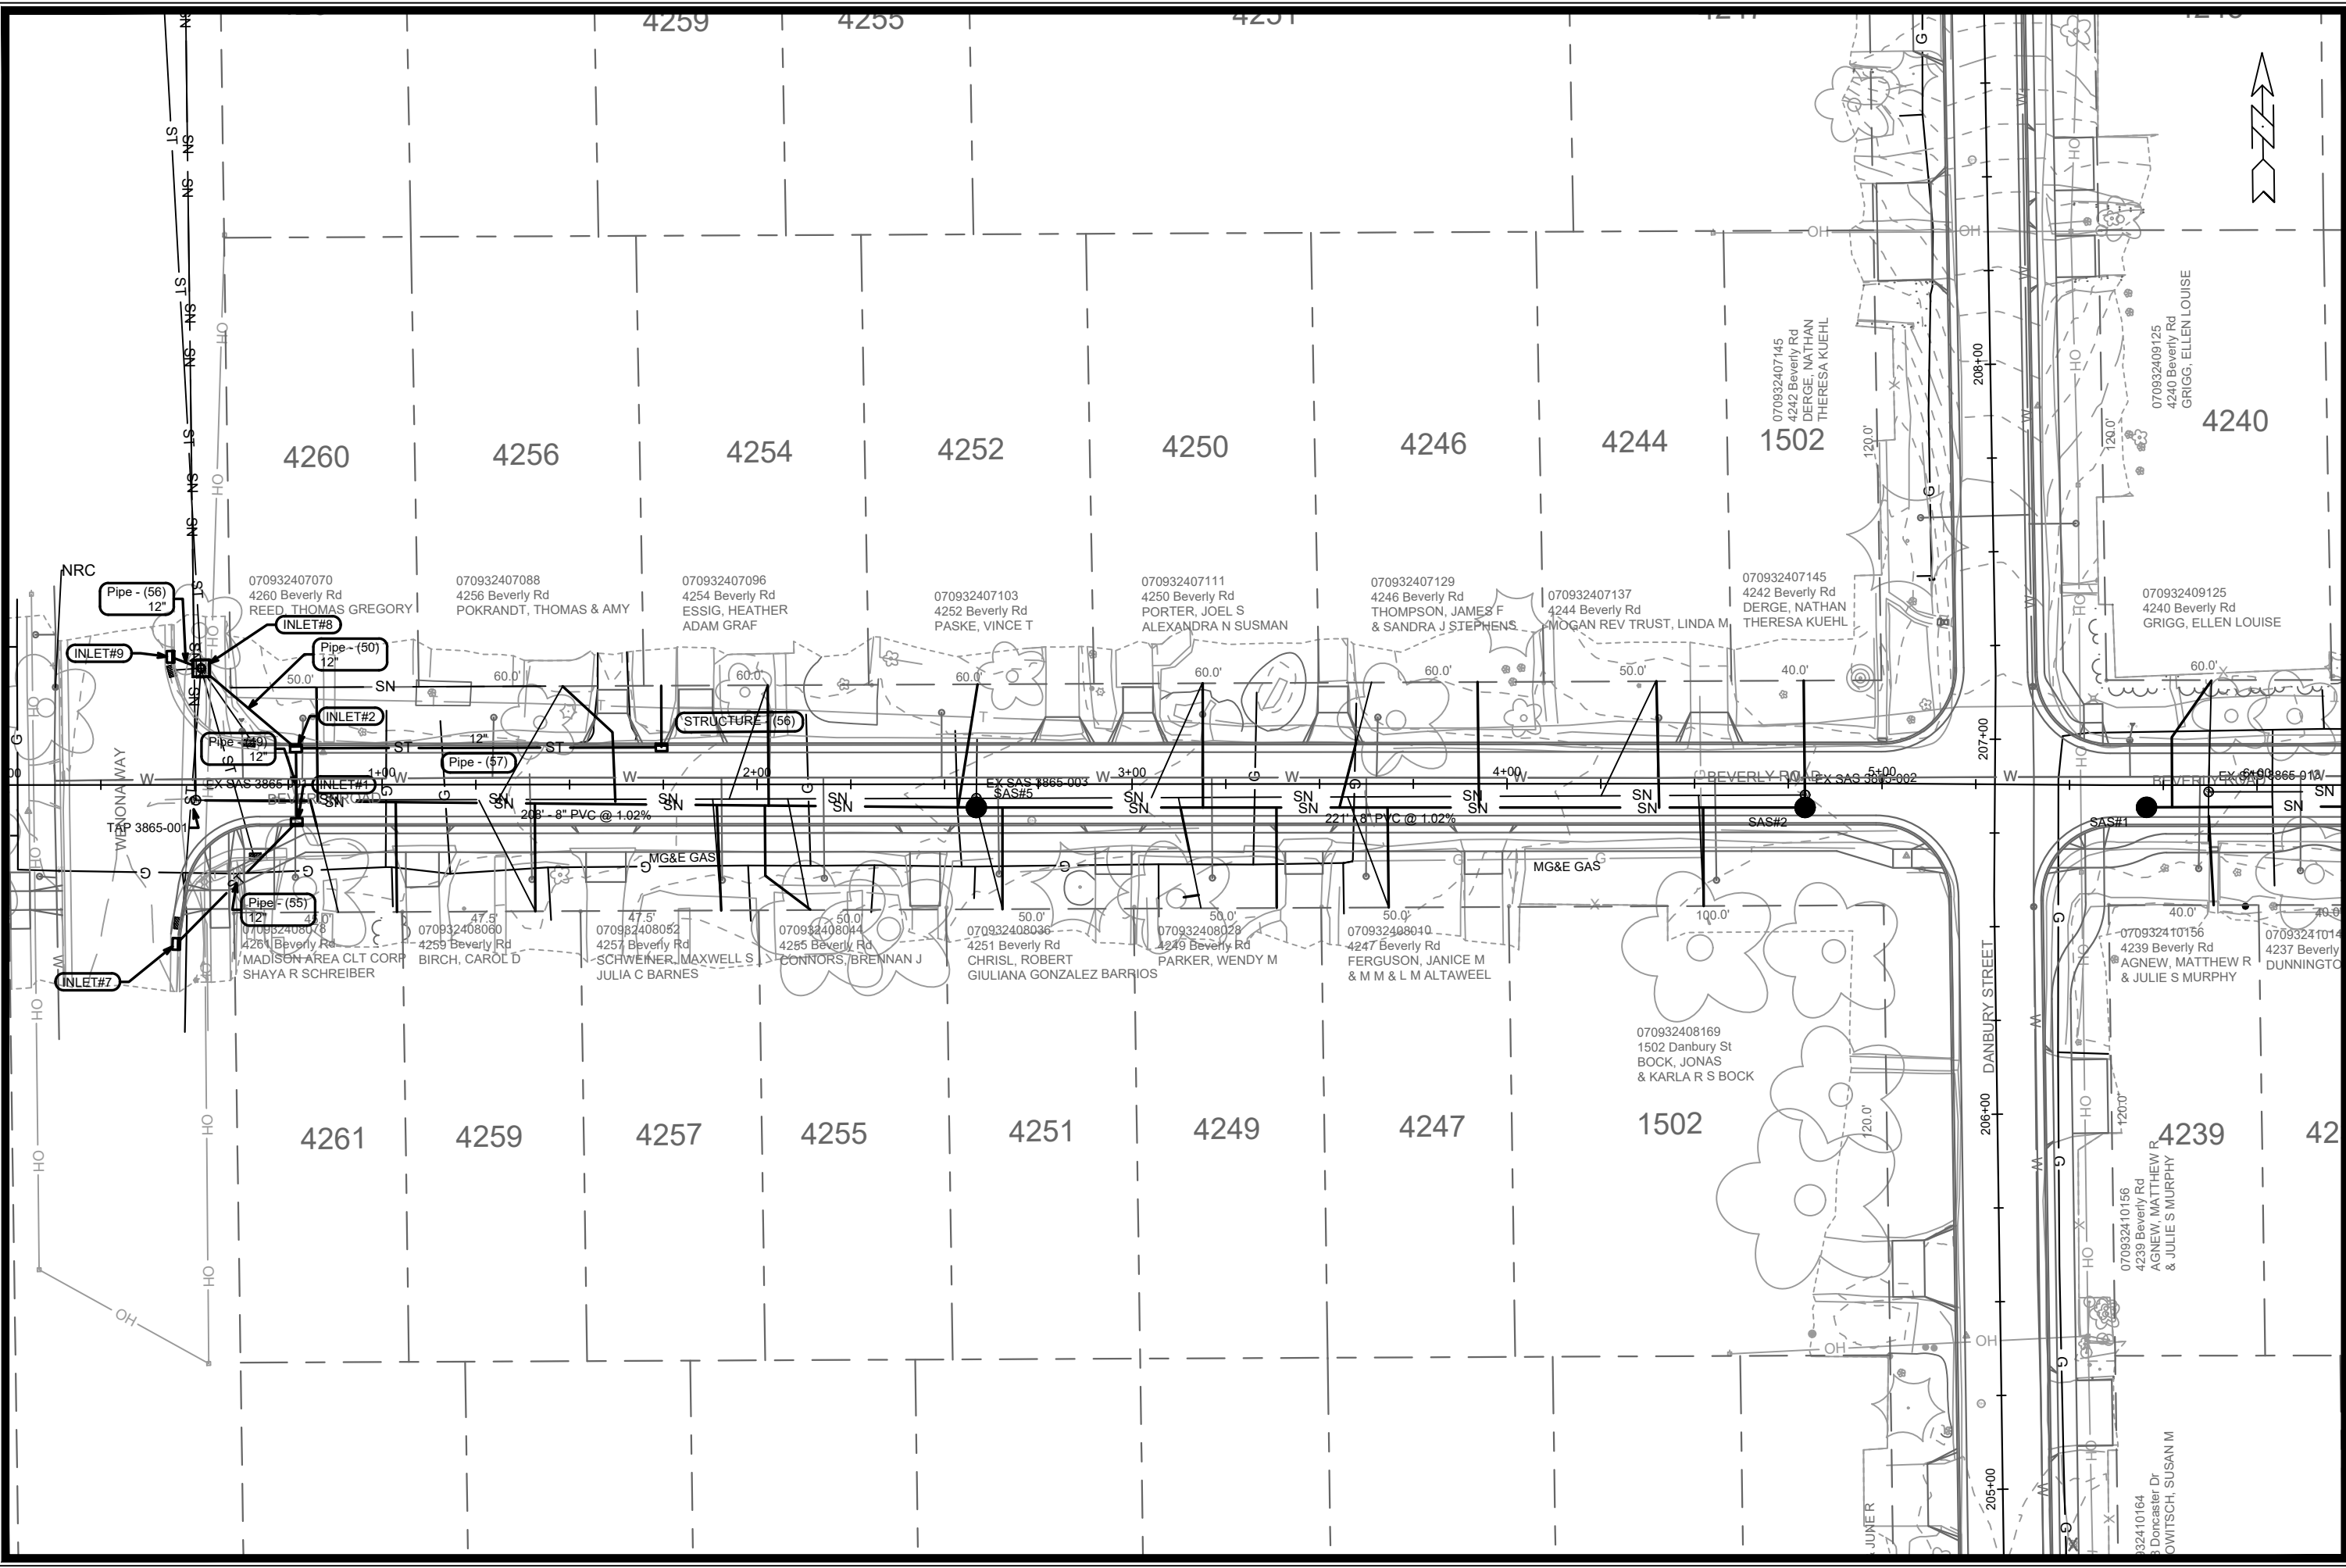

MARK	REVISION	DATE	BY
###	###	###	###
###	###	###	###
###	###	###	###
###	###	###	###

 #####


CONTRACT NO.: #####

BEVERLY PRELIM SEWERS 1

M:\DESIGN\Projects\14079\CAD\Sewers\14079SWR-PipeNetwork.dwg



Scale: 1" = 40'
 Date: 4/27/2024 3:40 PM
 Designed By: ###
 Date: 4/27/2024 3:40 PM

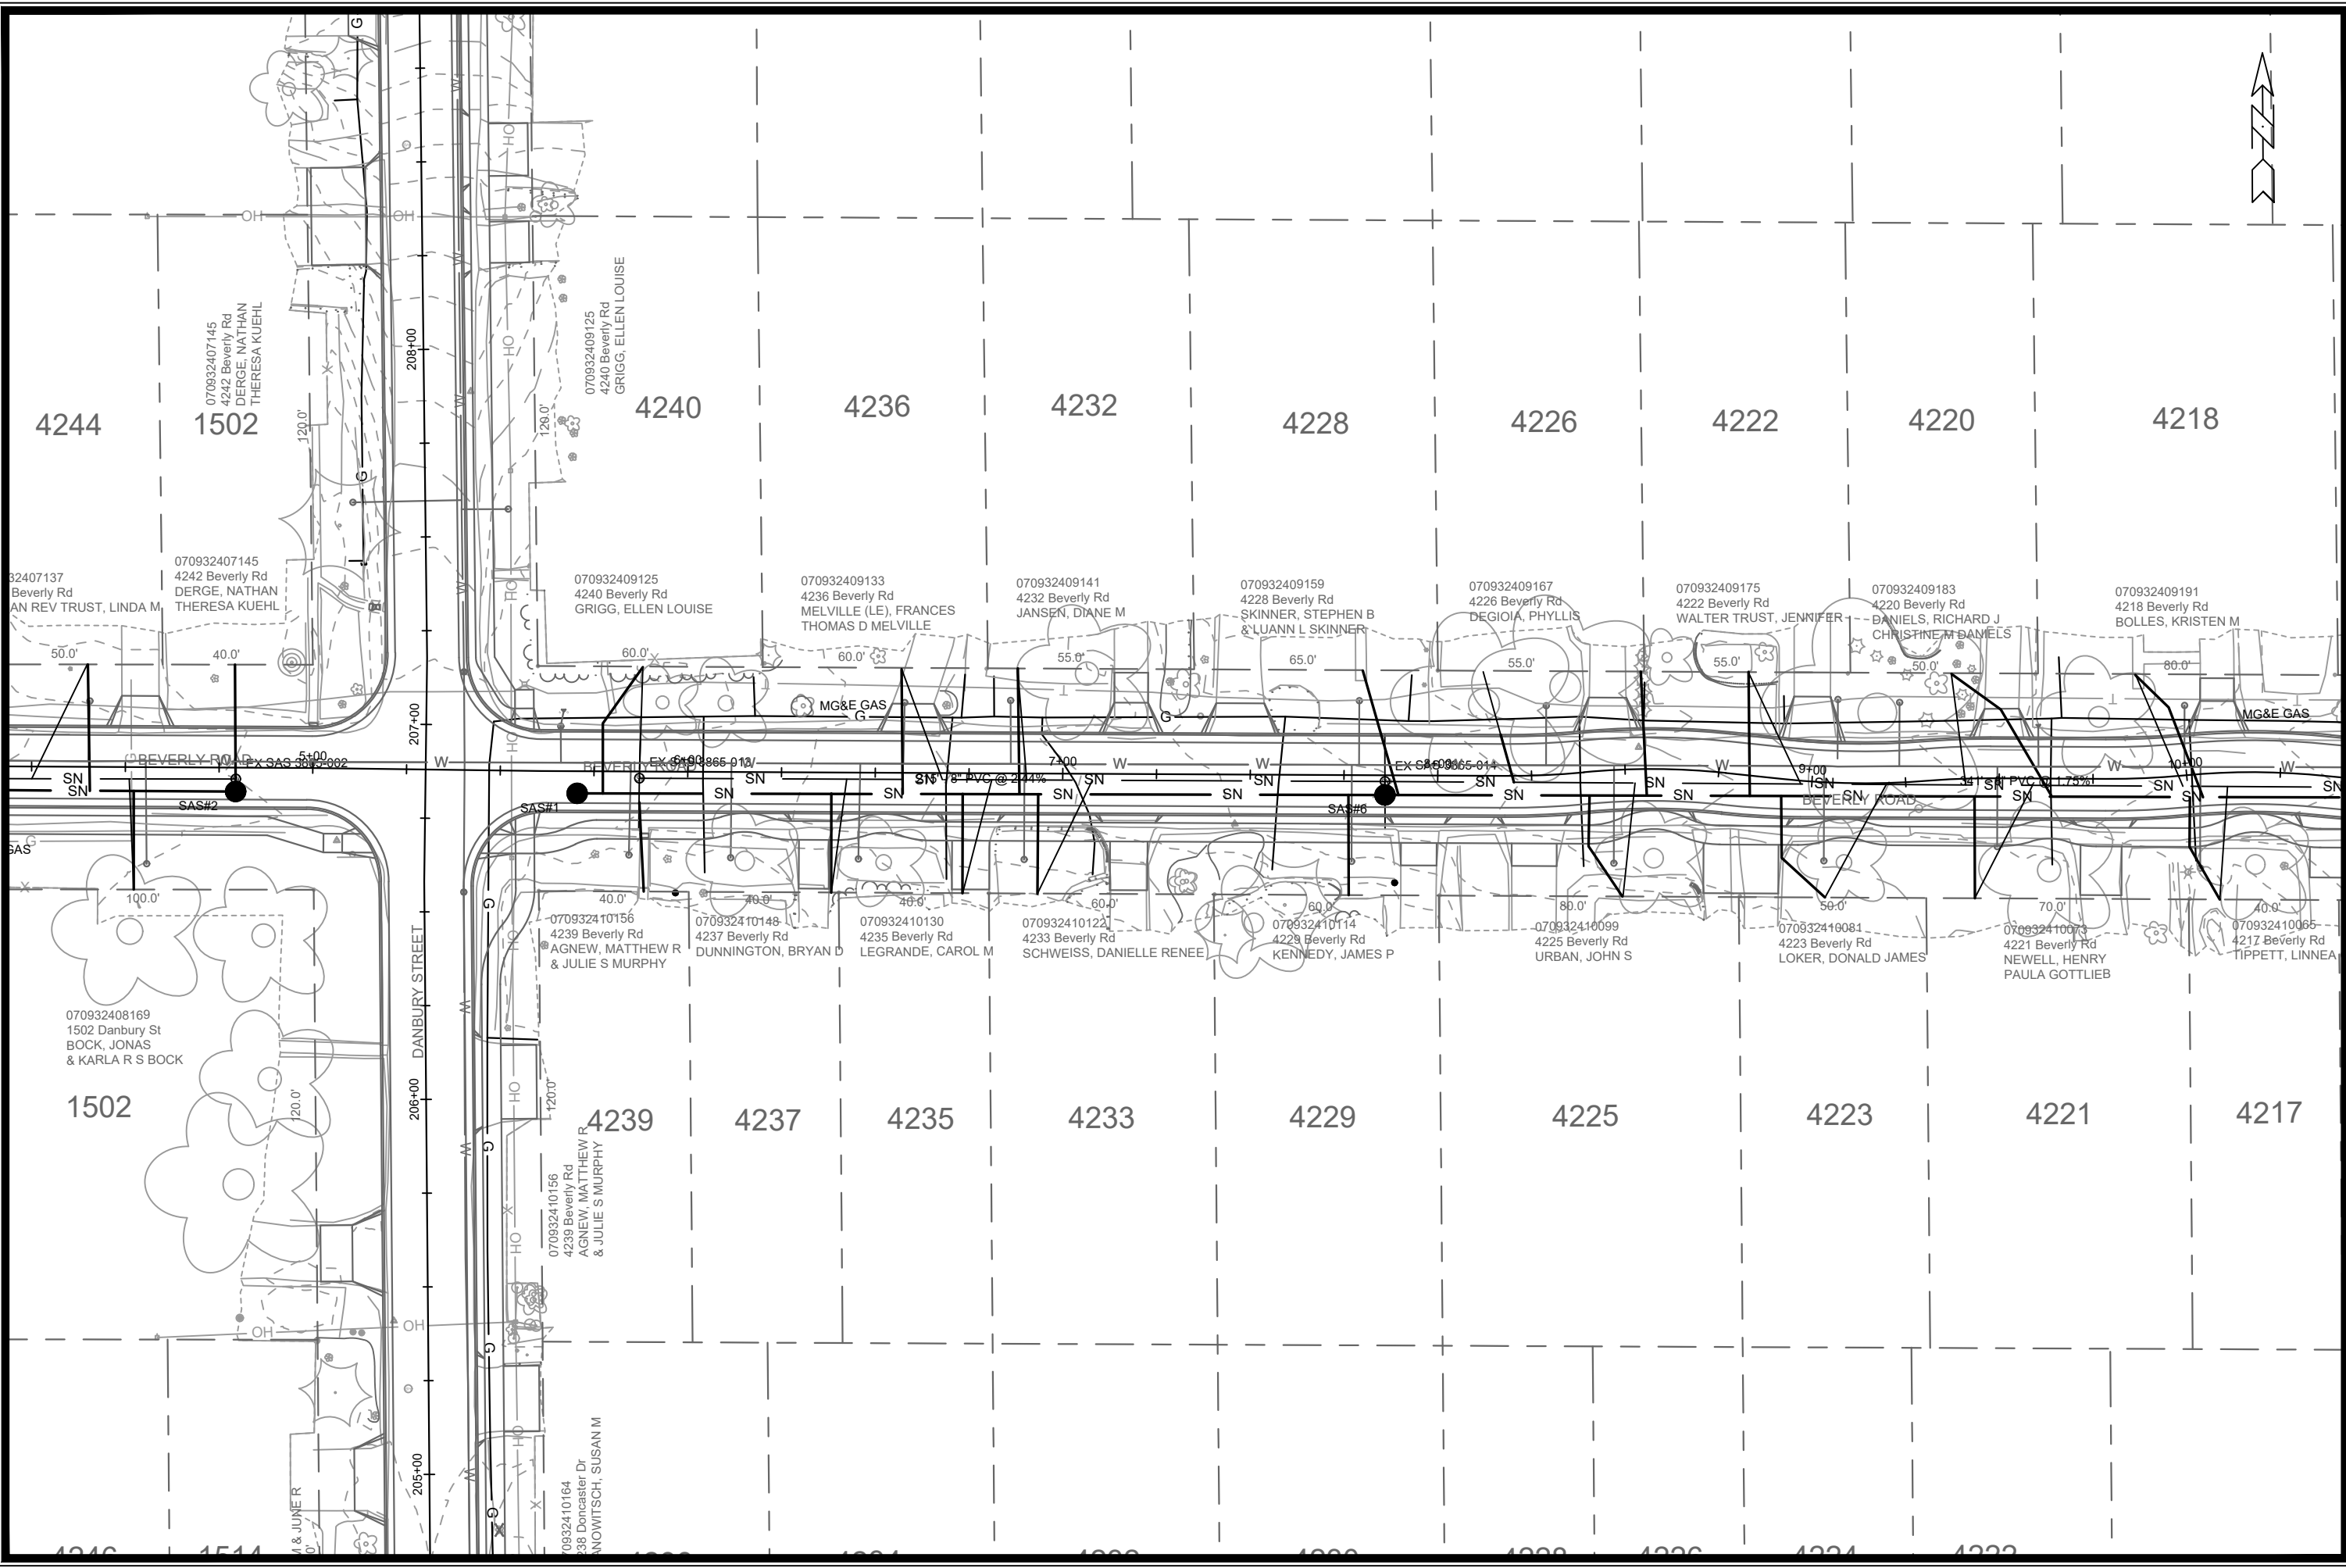


MARK	REVISION	DATE	BY
###	###	###	###
###	###	###	###
###	###	###	###
###	###	###	###

Design By: ###
 Date: 4/27/2024 3:41 PM
 Scale: 1" = 40'

CONTRACT NO.: #####

BEVERLY PRELIM SEWERS 2
 M:\DESIGN\Projects\14079\CAD\Sewers\14079SWR-PipeNetwork.dwg



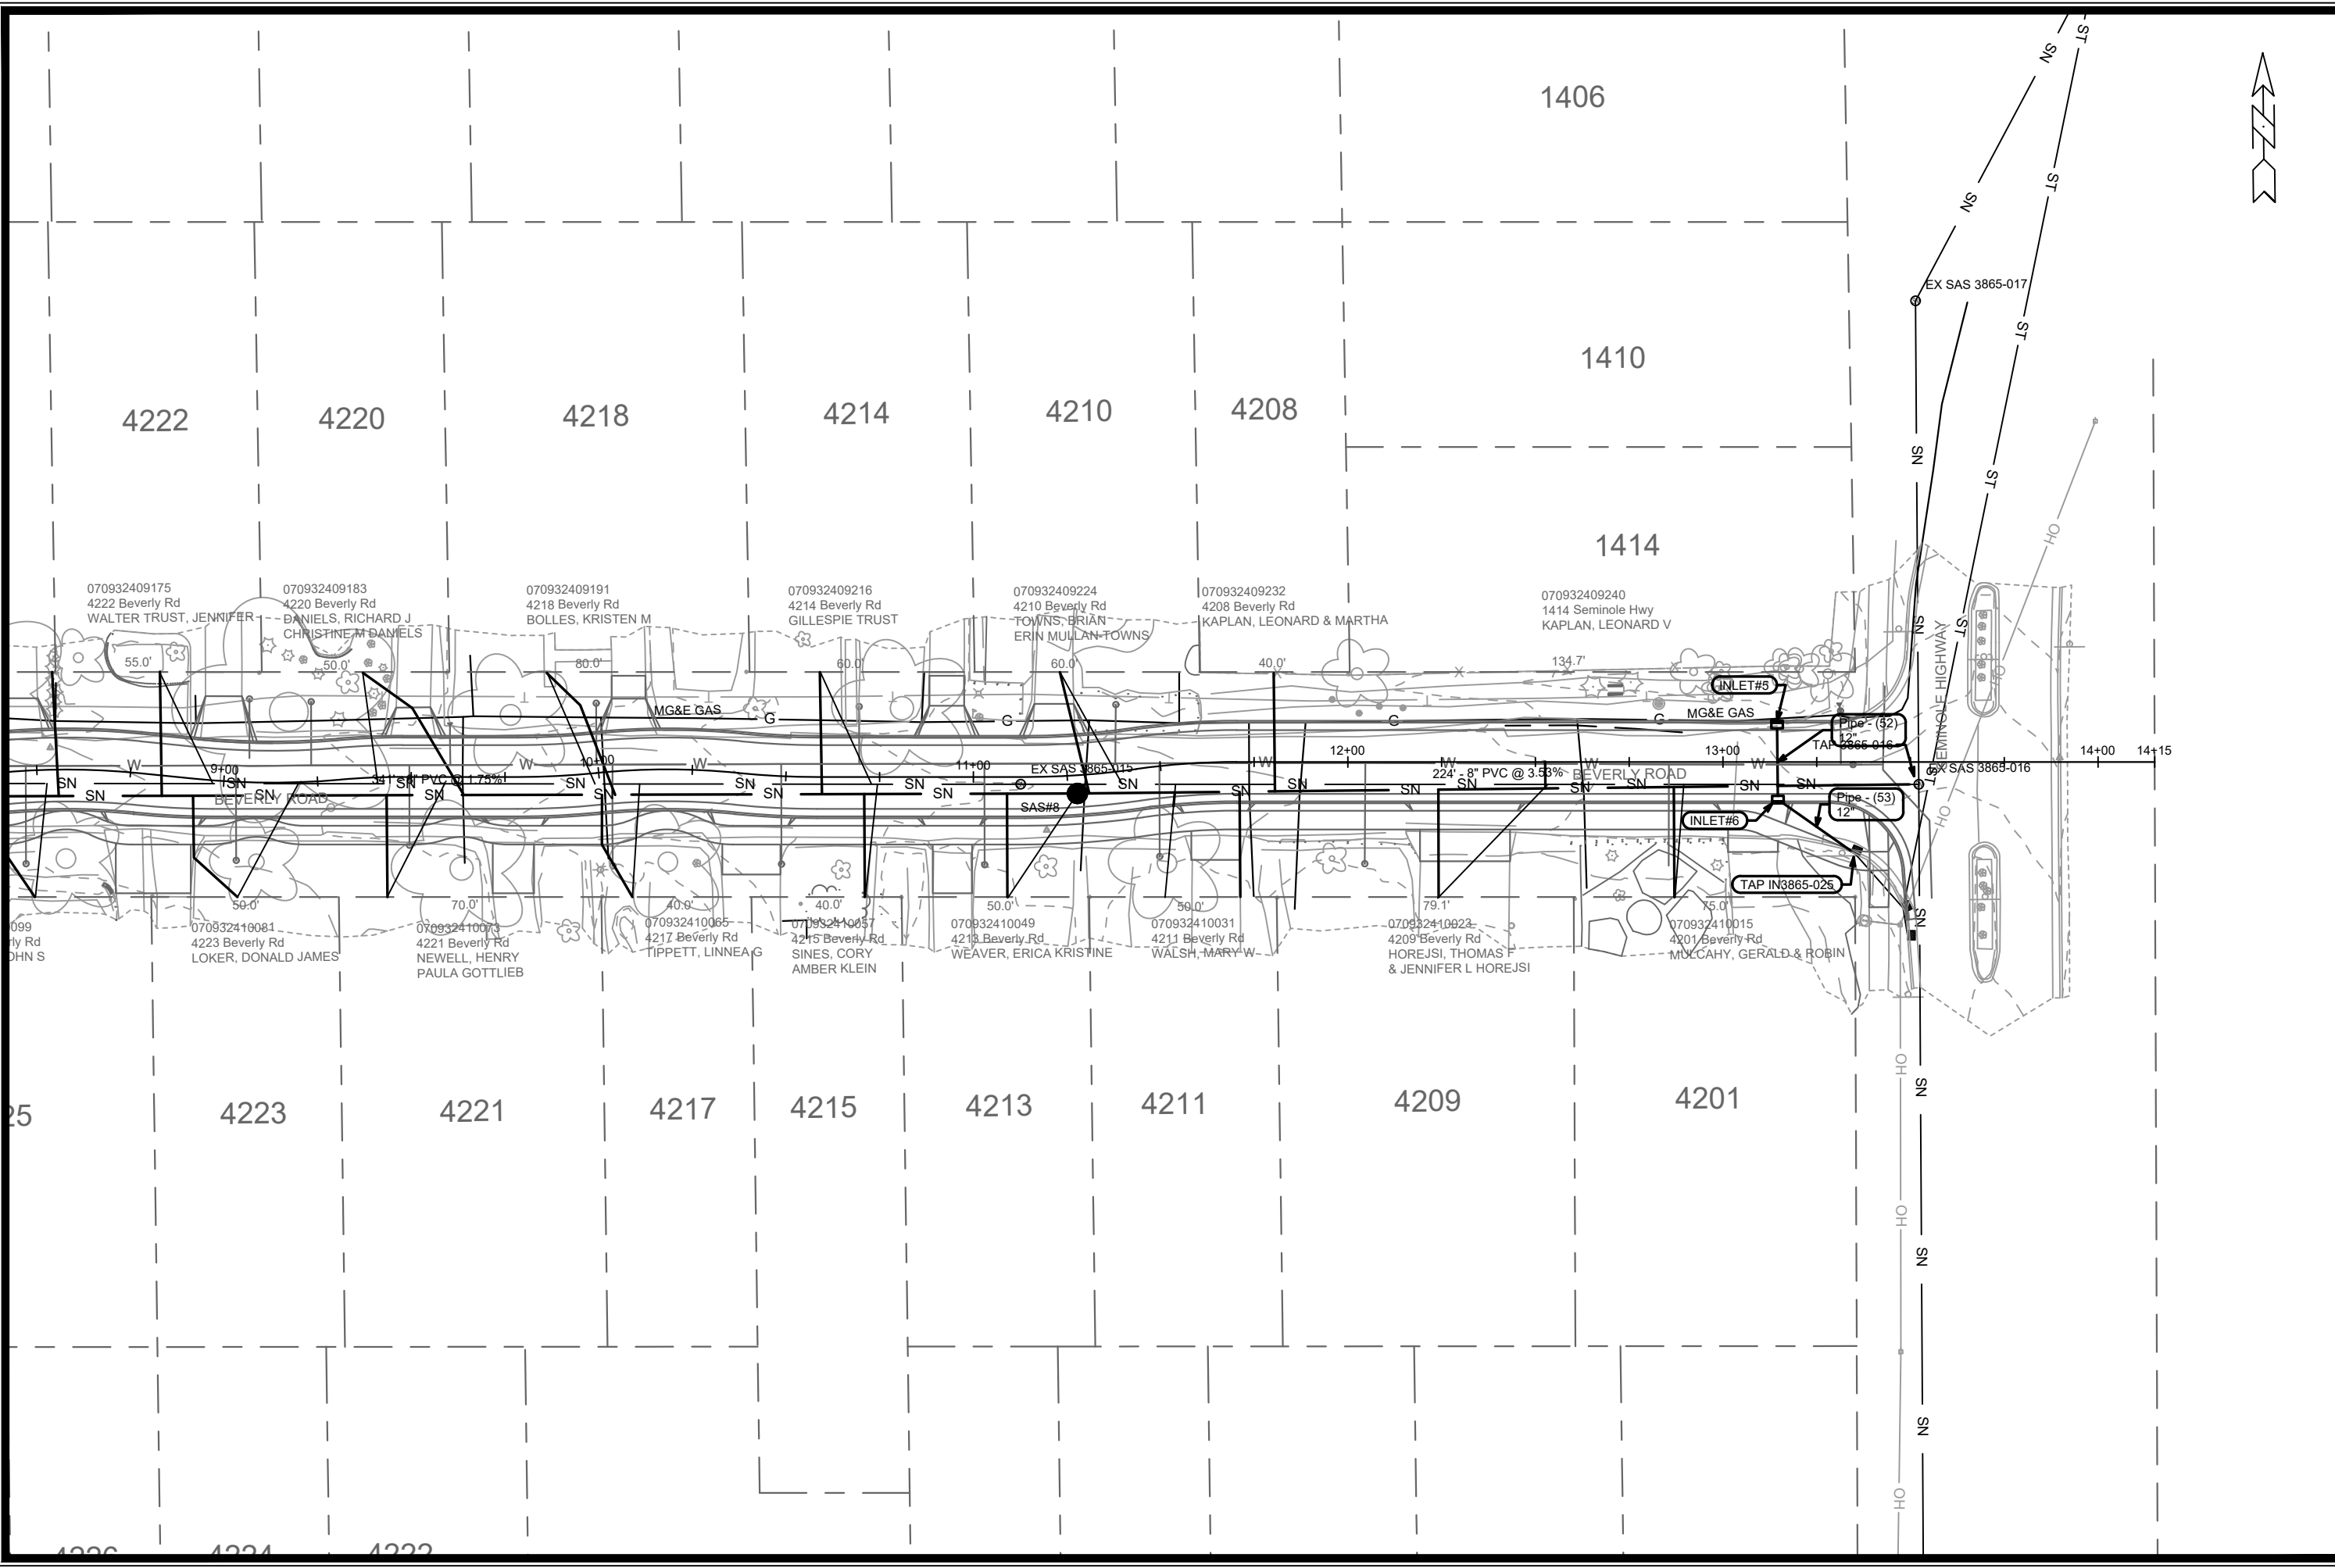


MARK	REVISION	DATE	BY
###	###	###	###
###	###	###	###
###	###	###	###
###	###	###	###

Design By: ###
 Date: 4/27/2024 3:41 PM
 Scale: 1" = 40'
 #####
 #####
 #####

BEVERLY PRELIM SEWERS 3
 M:\DESIGN\Projects\14079\CAD\Sewers\14079SWR-PipeNetwork.dwg



CONTRACT NO: #####

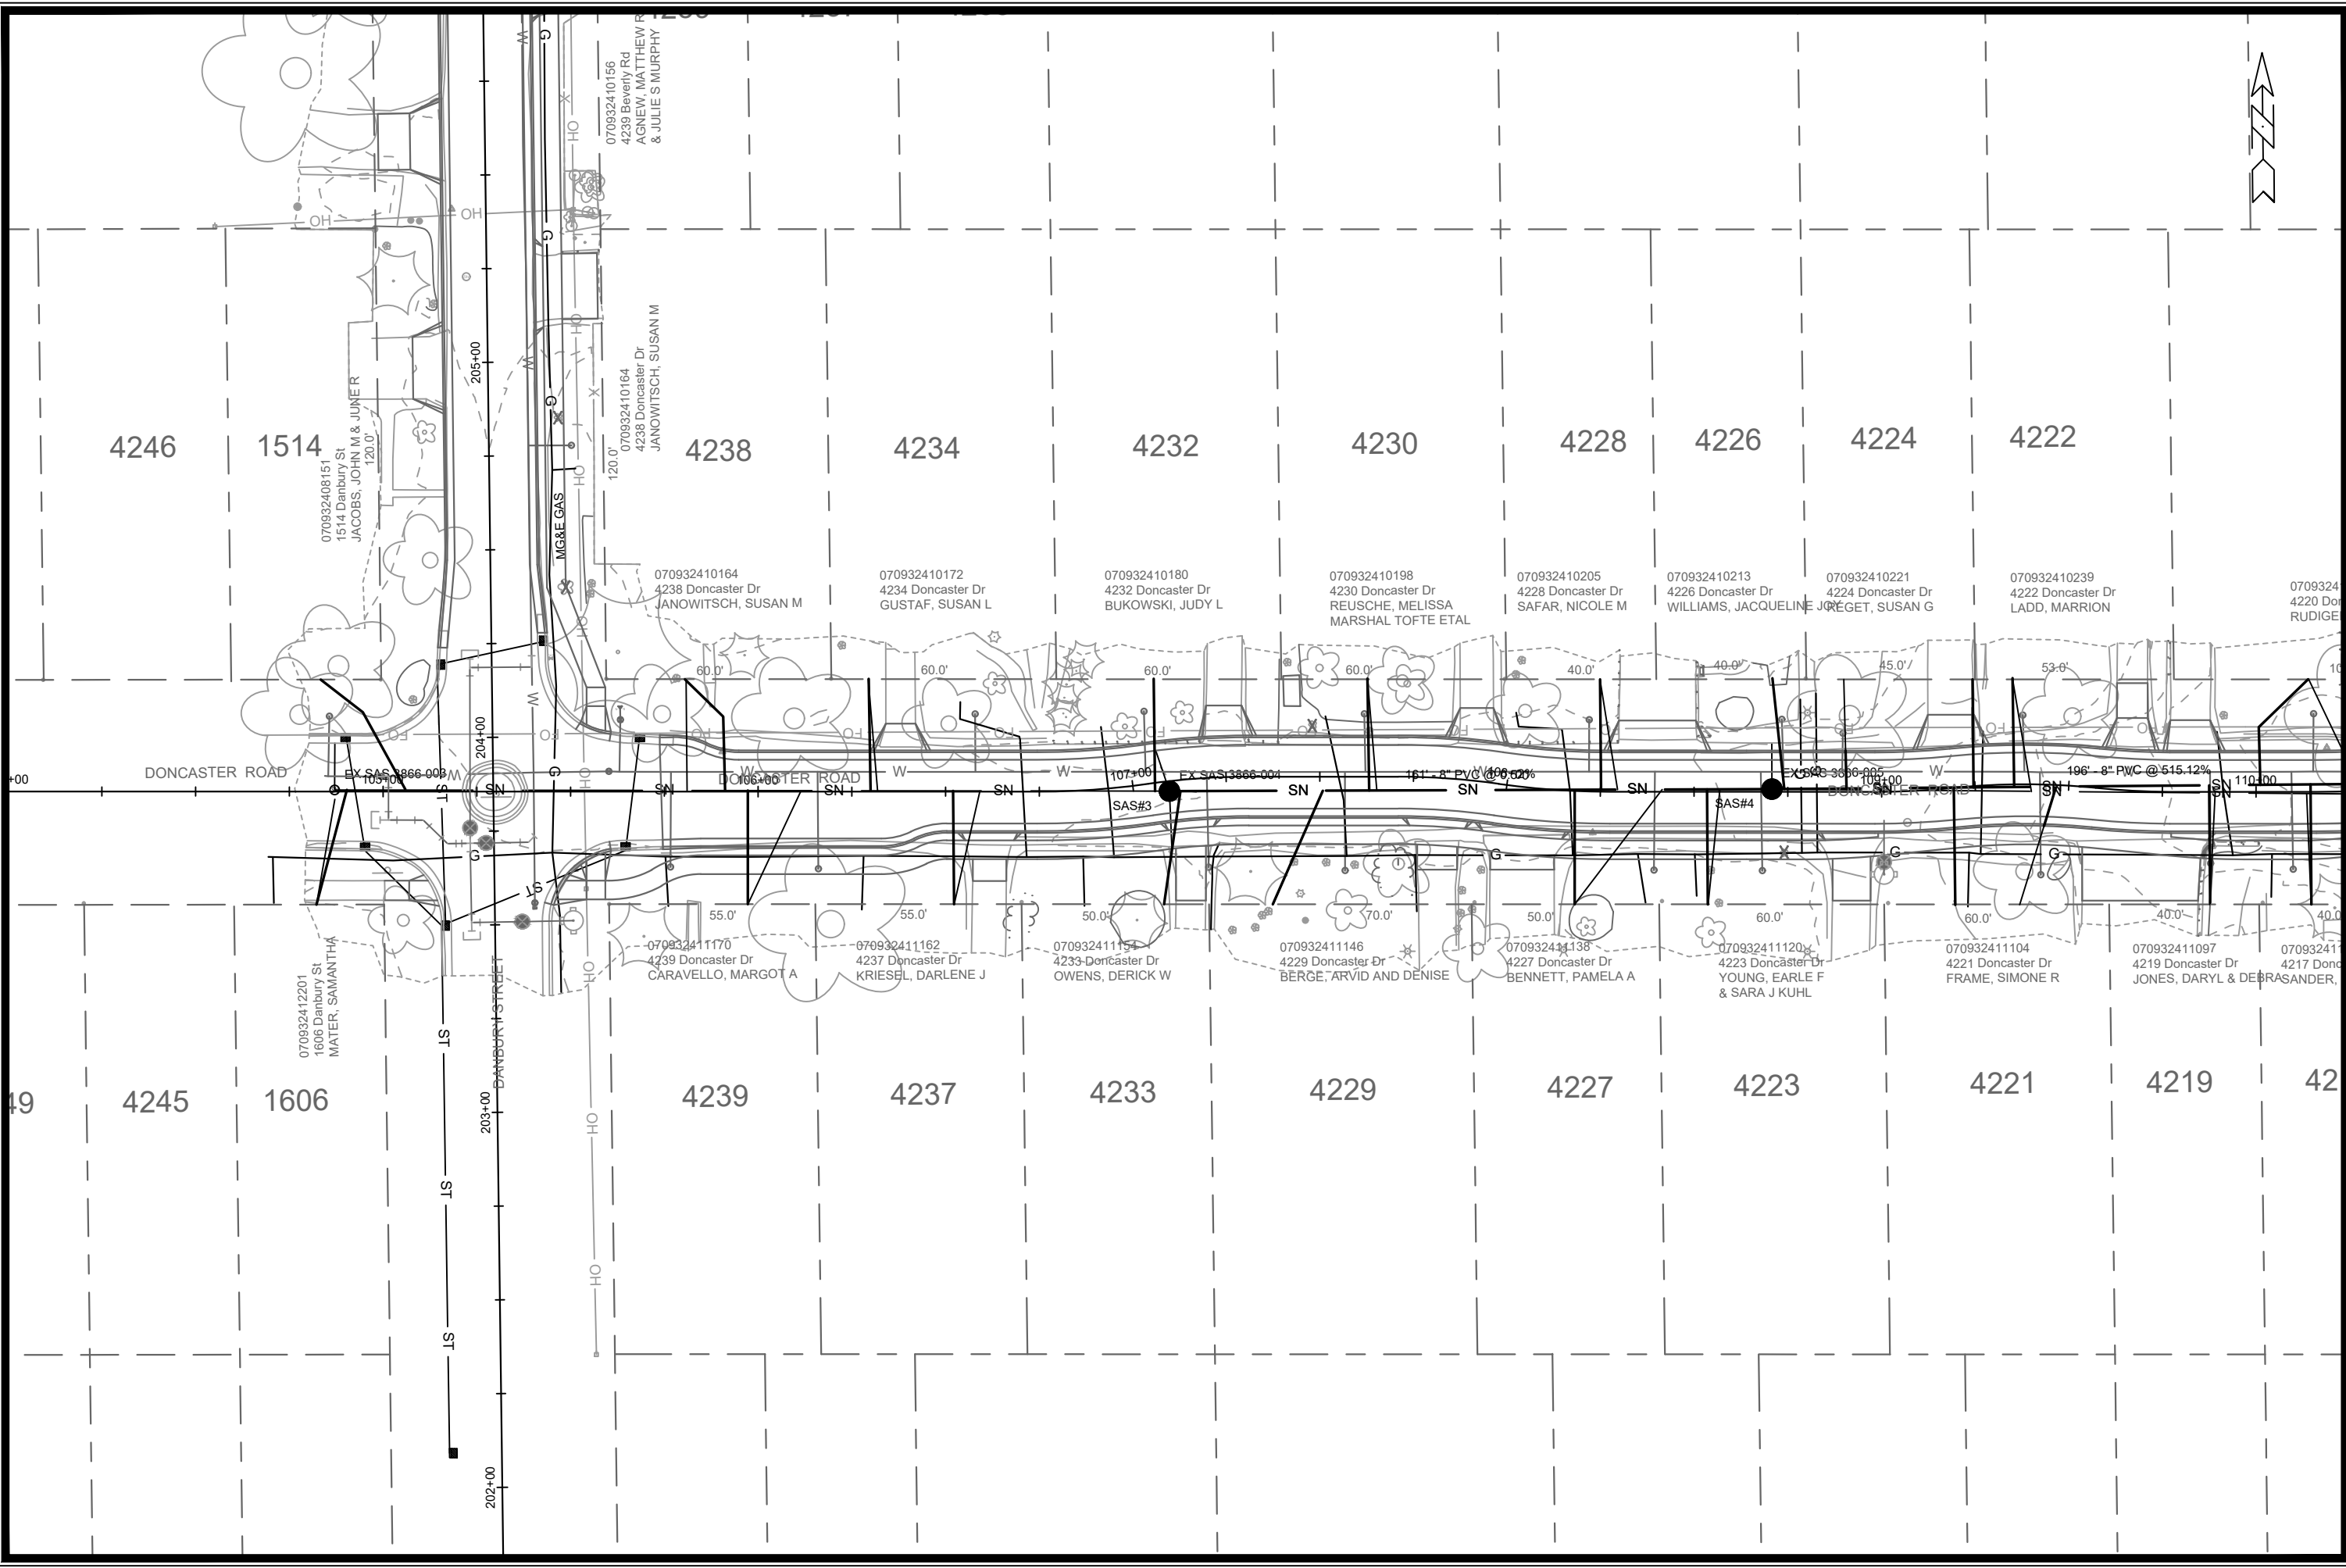


MARK	REVISION	DATE	BY
###	###	###	###
###	###	###	###
###	###	###	###
###	###	###	###


Designed By: ###
 Date: 4/27/2024 3:42 PM
 Scale: 1" = 40'


CONTRACT NO: #####

 #####
 #####
 #####
 #####
 #####



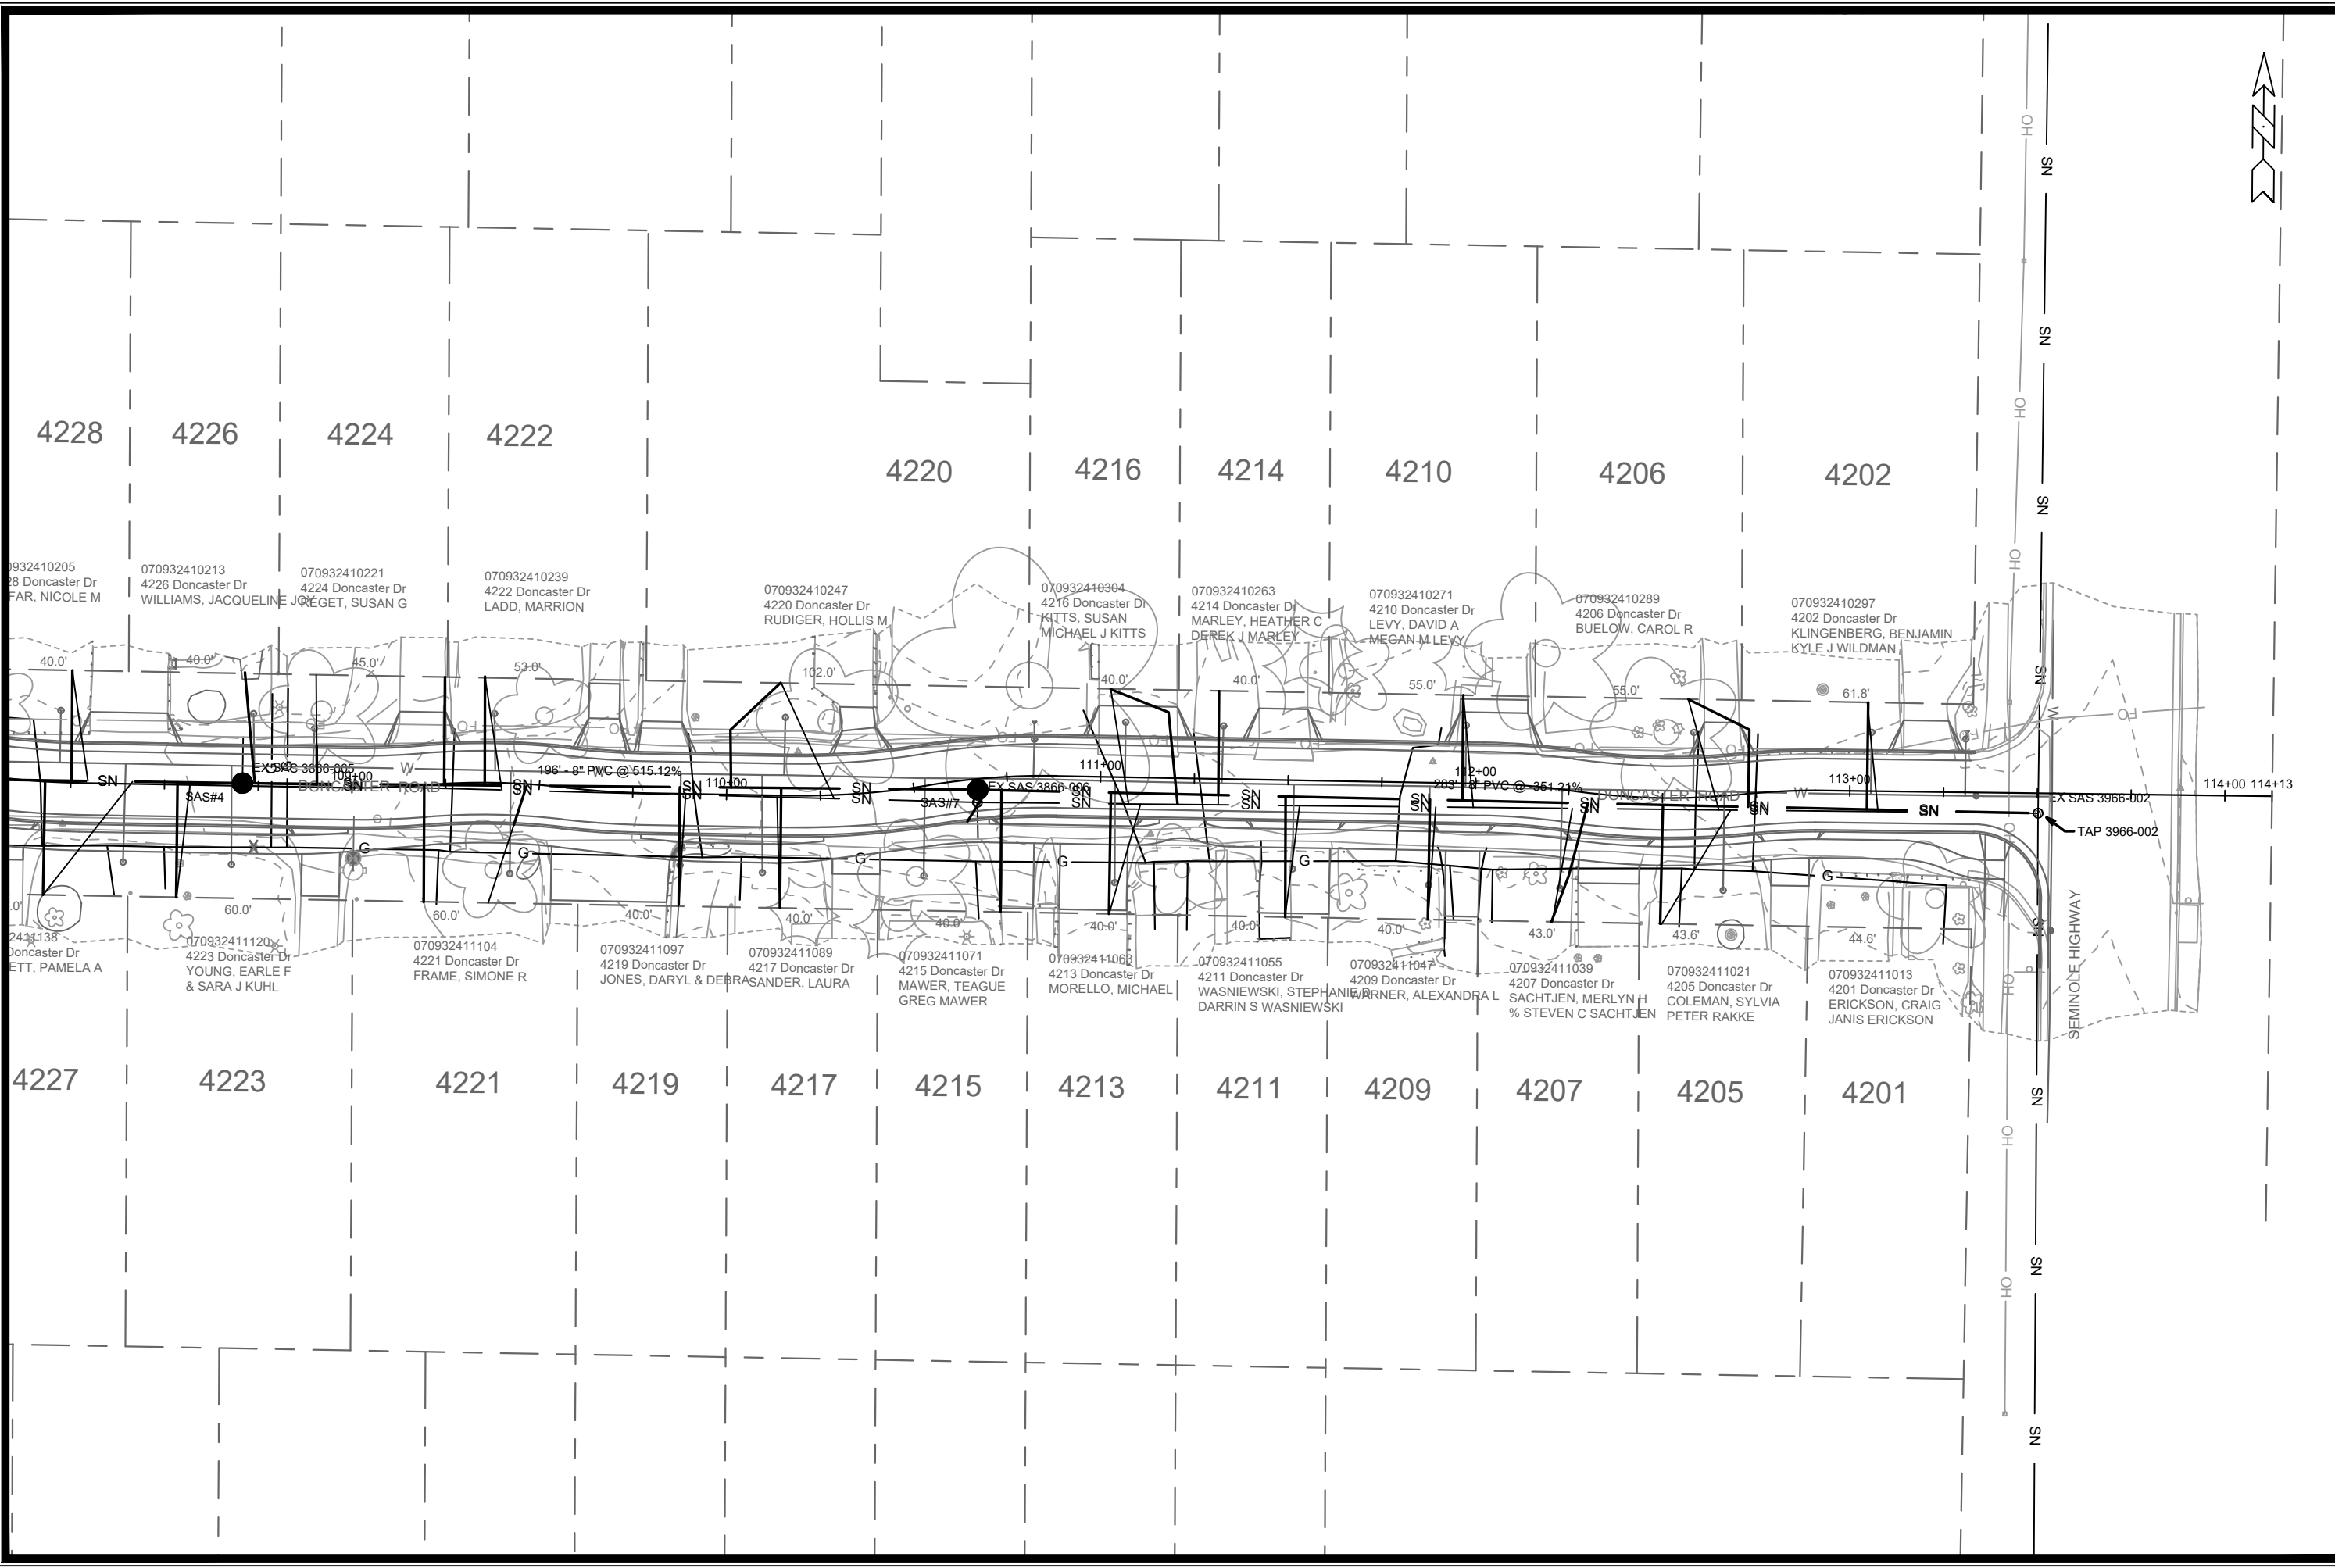

	2	CONTRACT NO.: #####	DESIGNED BY: ### DATE: ###/###/### REVISION: ### DATE: ###/###/### BY: ###
--- DONCASTER PRELIM SEWERS 2 ---		M:\DESIGN\Projects\14079\CAD\Sewers\14079SWR-PipeNetwork.dwg	

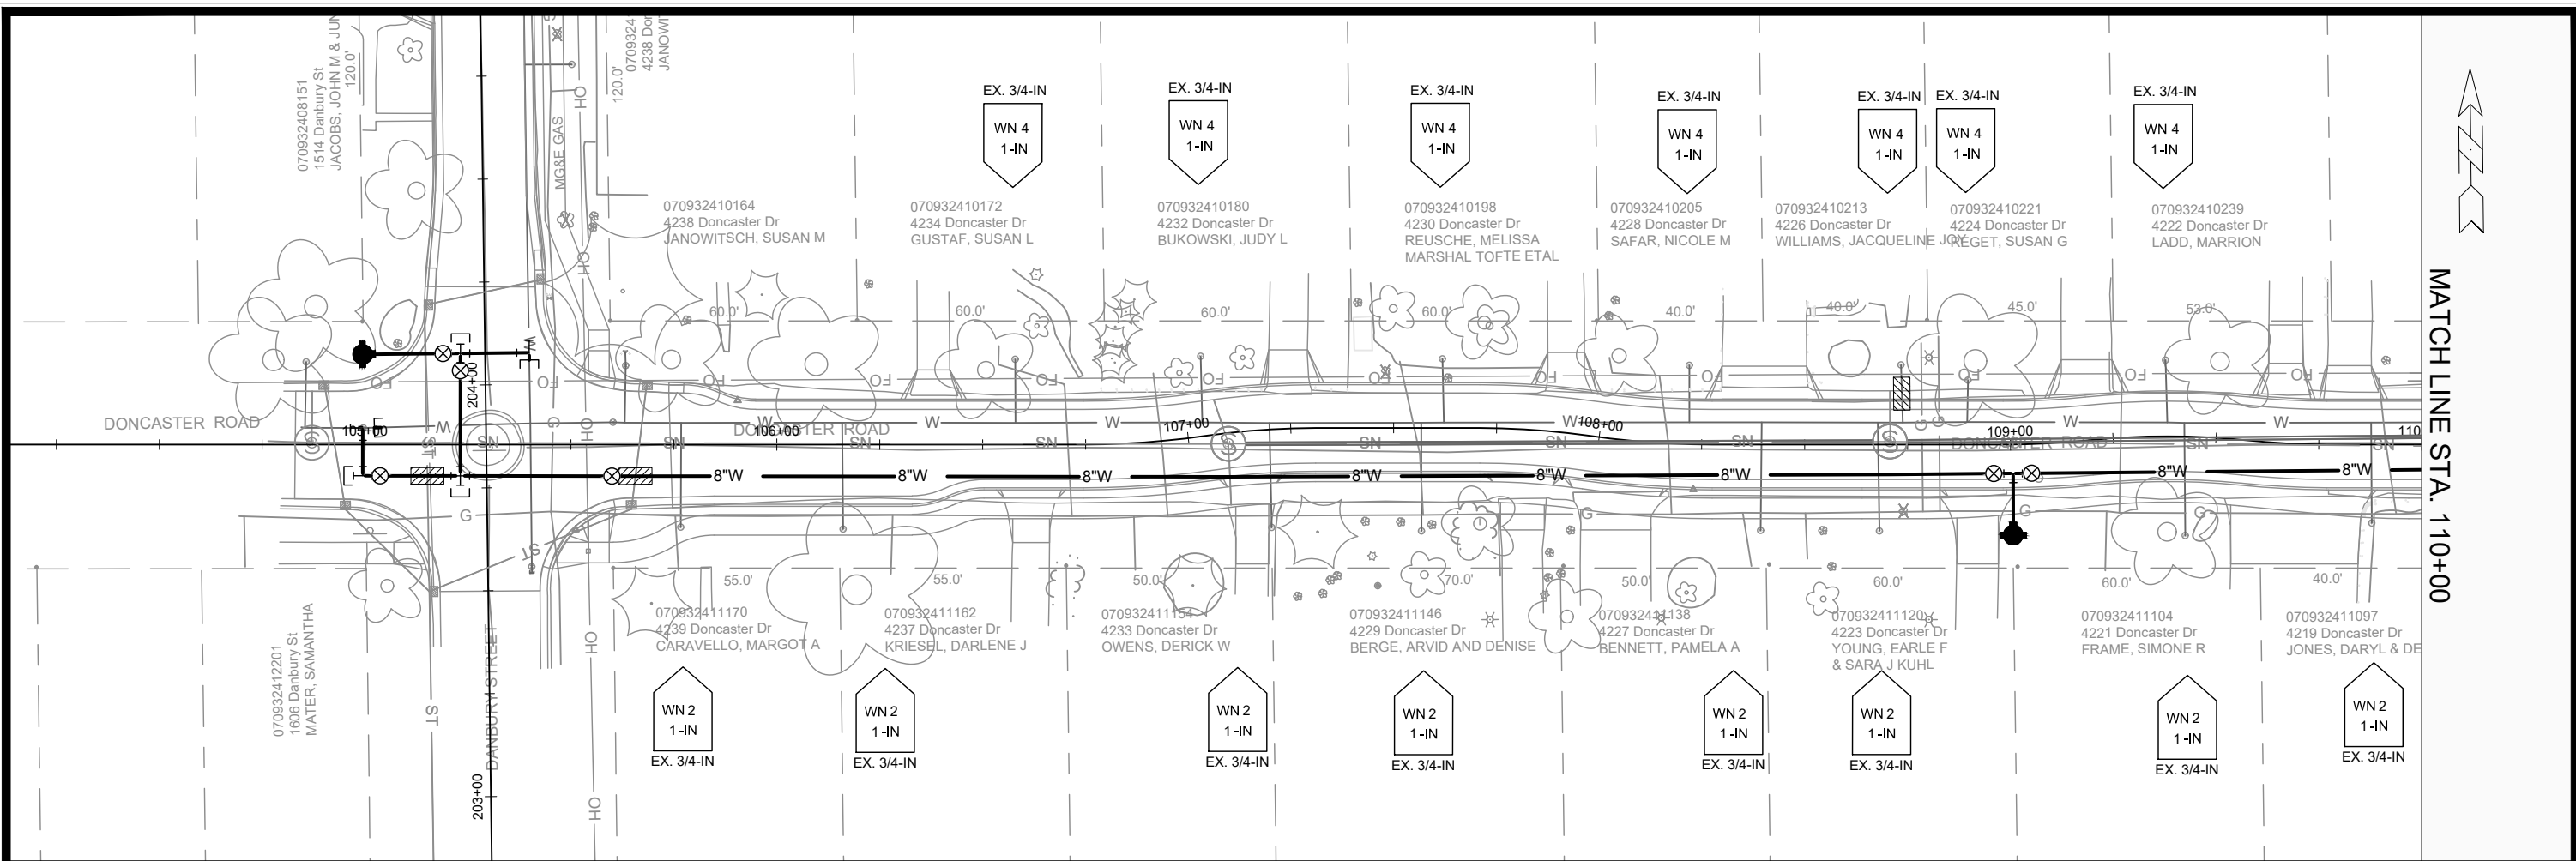

MATCH LINE STA. 110+00

MARK	REVISION	DATE	BY

14079
MADISON, WI
CONTRACT NO: 8709



DONCASTER DRIVE - WATER PLAN & PROFILE
DONCASTER BEVERLY DANBURY RECONSTRUCTION
M:\DESIGN\Projects\14079\CAD\Water\14079WU-Water.dwg



14079
W-1

Designed By: MFG Date: 4/9/2024 4:49 PM
Scale: #####

MATCH LINE STA. 110+00

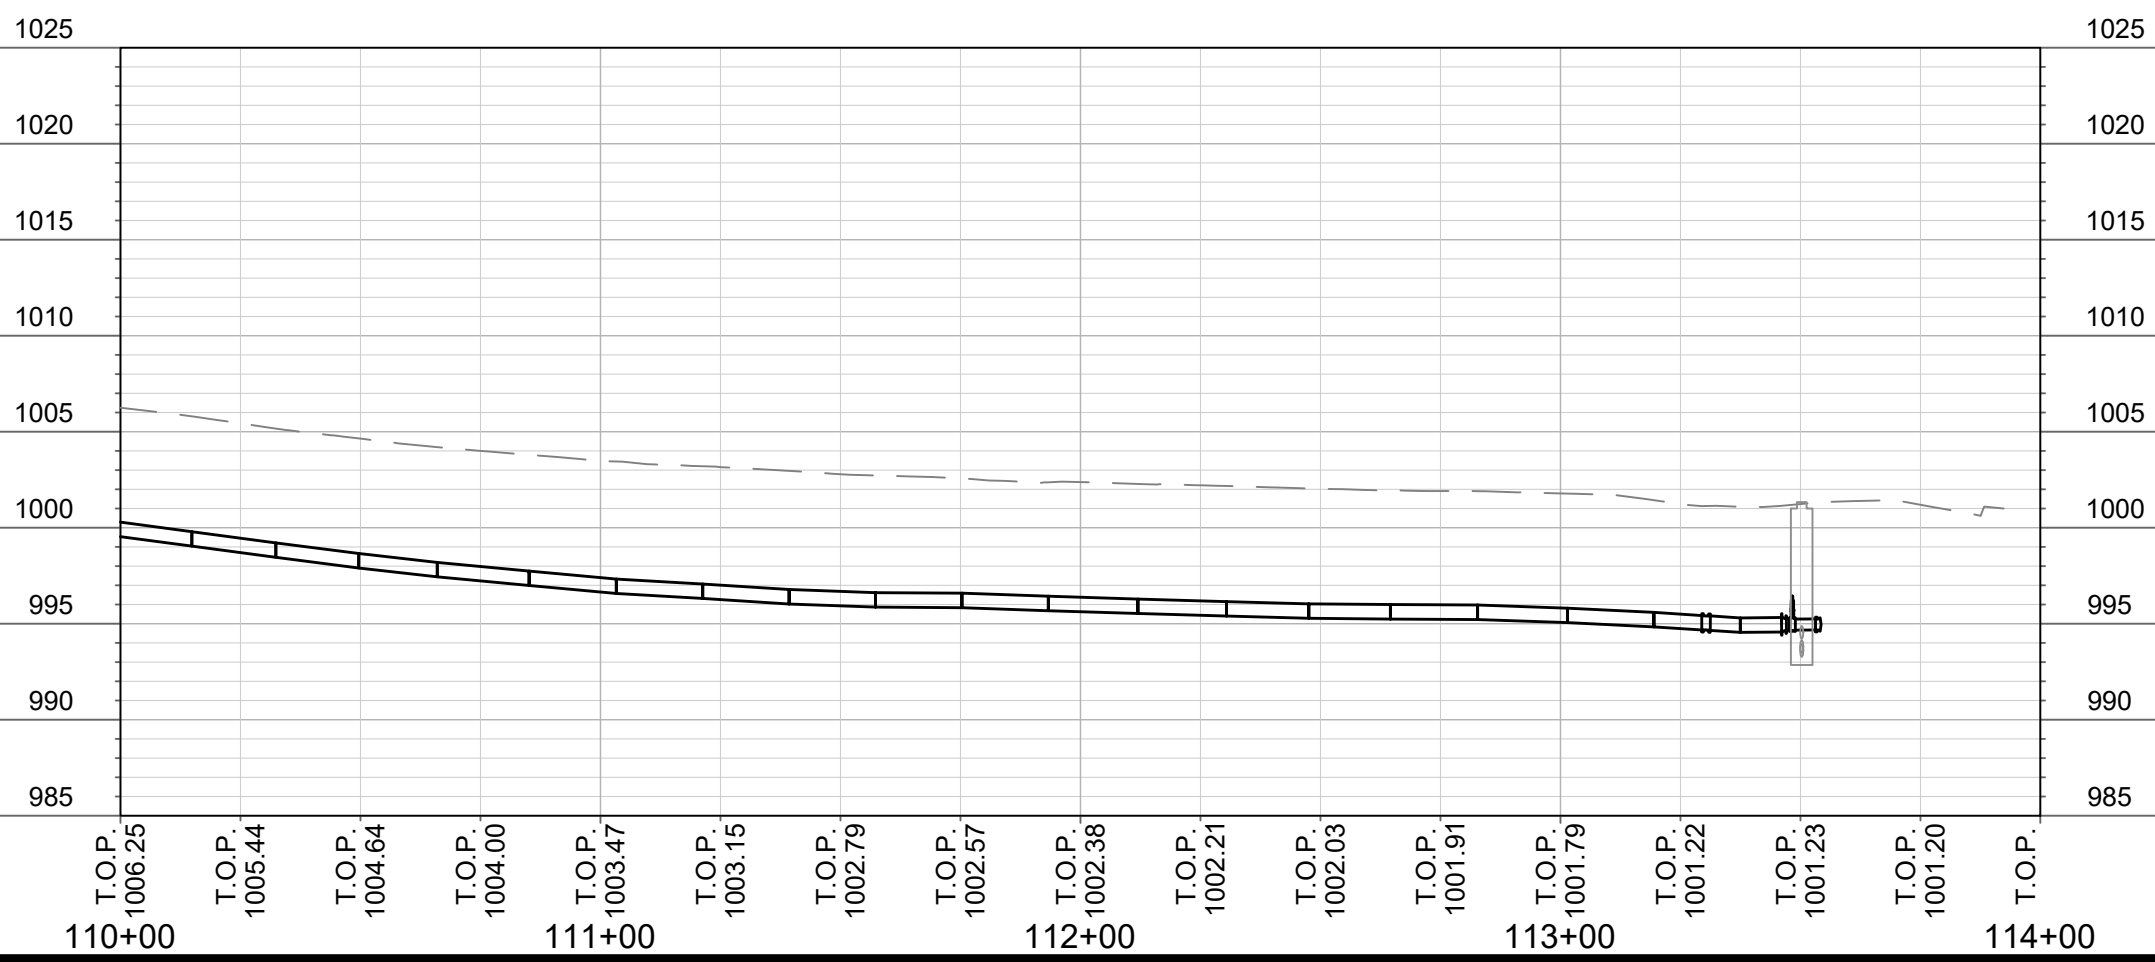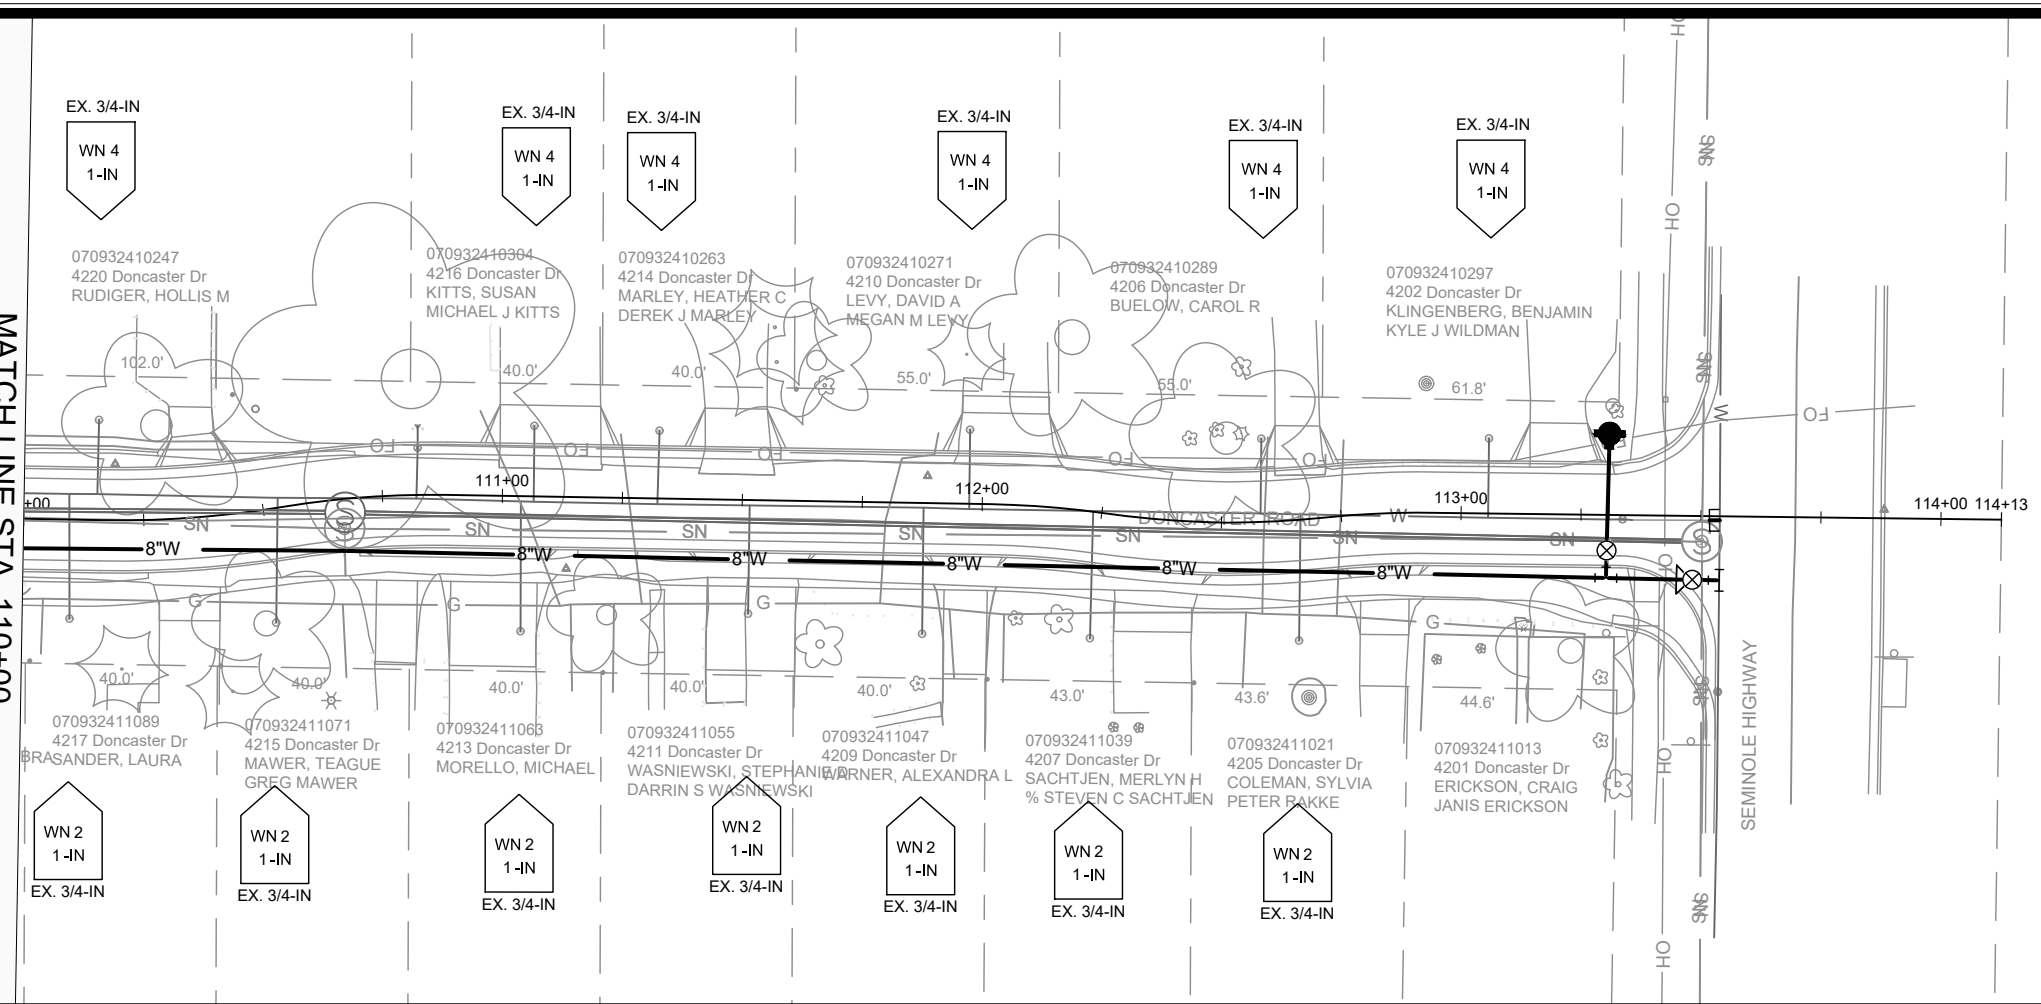

MARK	REVISION	DATE	BY


14079
MADISON, WI
CONTRACT NO: 8709

DONCATSER DRIVE - WATER PLAN & PROFILE
DONCASTER BEVERLY DANBURY RECONSTRUCTION
M:\DESIGN\Projects\14079\CAD\Water\14079WU-Water.dwg



14079
W-2

Scale: #####
Designed By: MFG
Date: 4/9/2024 4:49 PM
14079

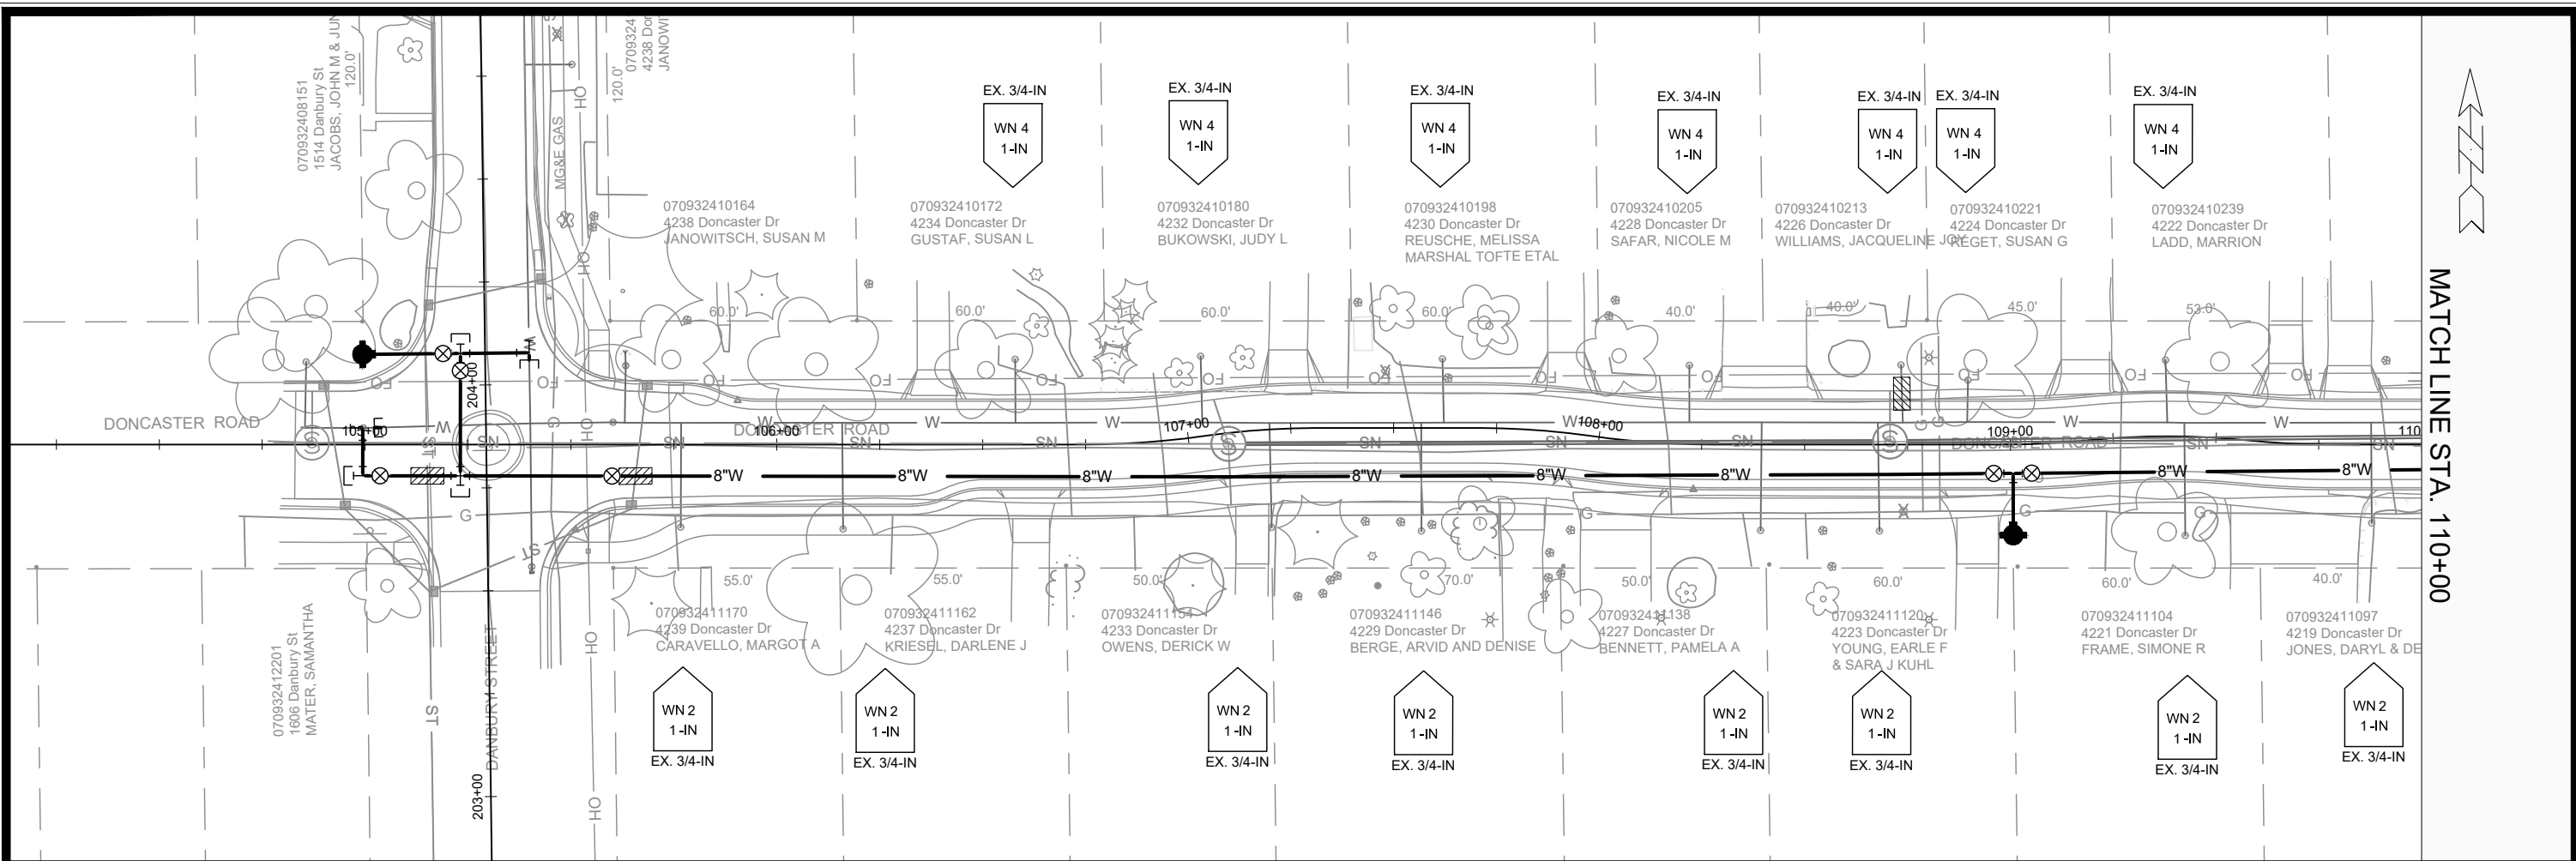

MATCH LINE STA. 110+00

MARK	REVISION	DATE	BY

Scale: #####



14079
MADISON, WI
8709
CONTRACT NO:

DONCASTER DRIVE - WATER PLAN & PROFILE
DONCASTER BEVERLY DANBURY RECONSTRUCTION
M:\DESIGN\Projects\14079\CAD\Water\14079WU-Water.dwg



14079
W-1

MATCH LINE STA. 110+00

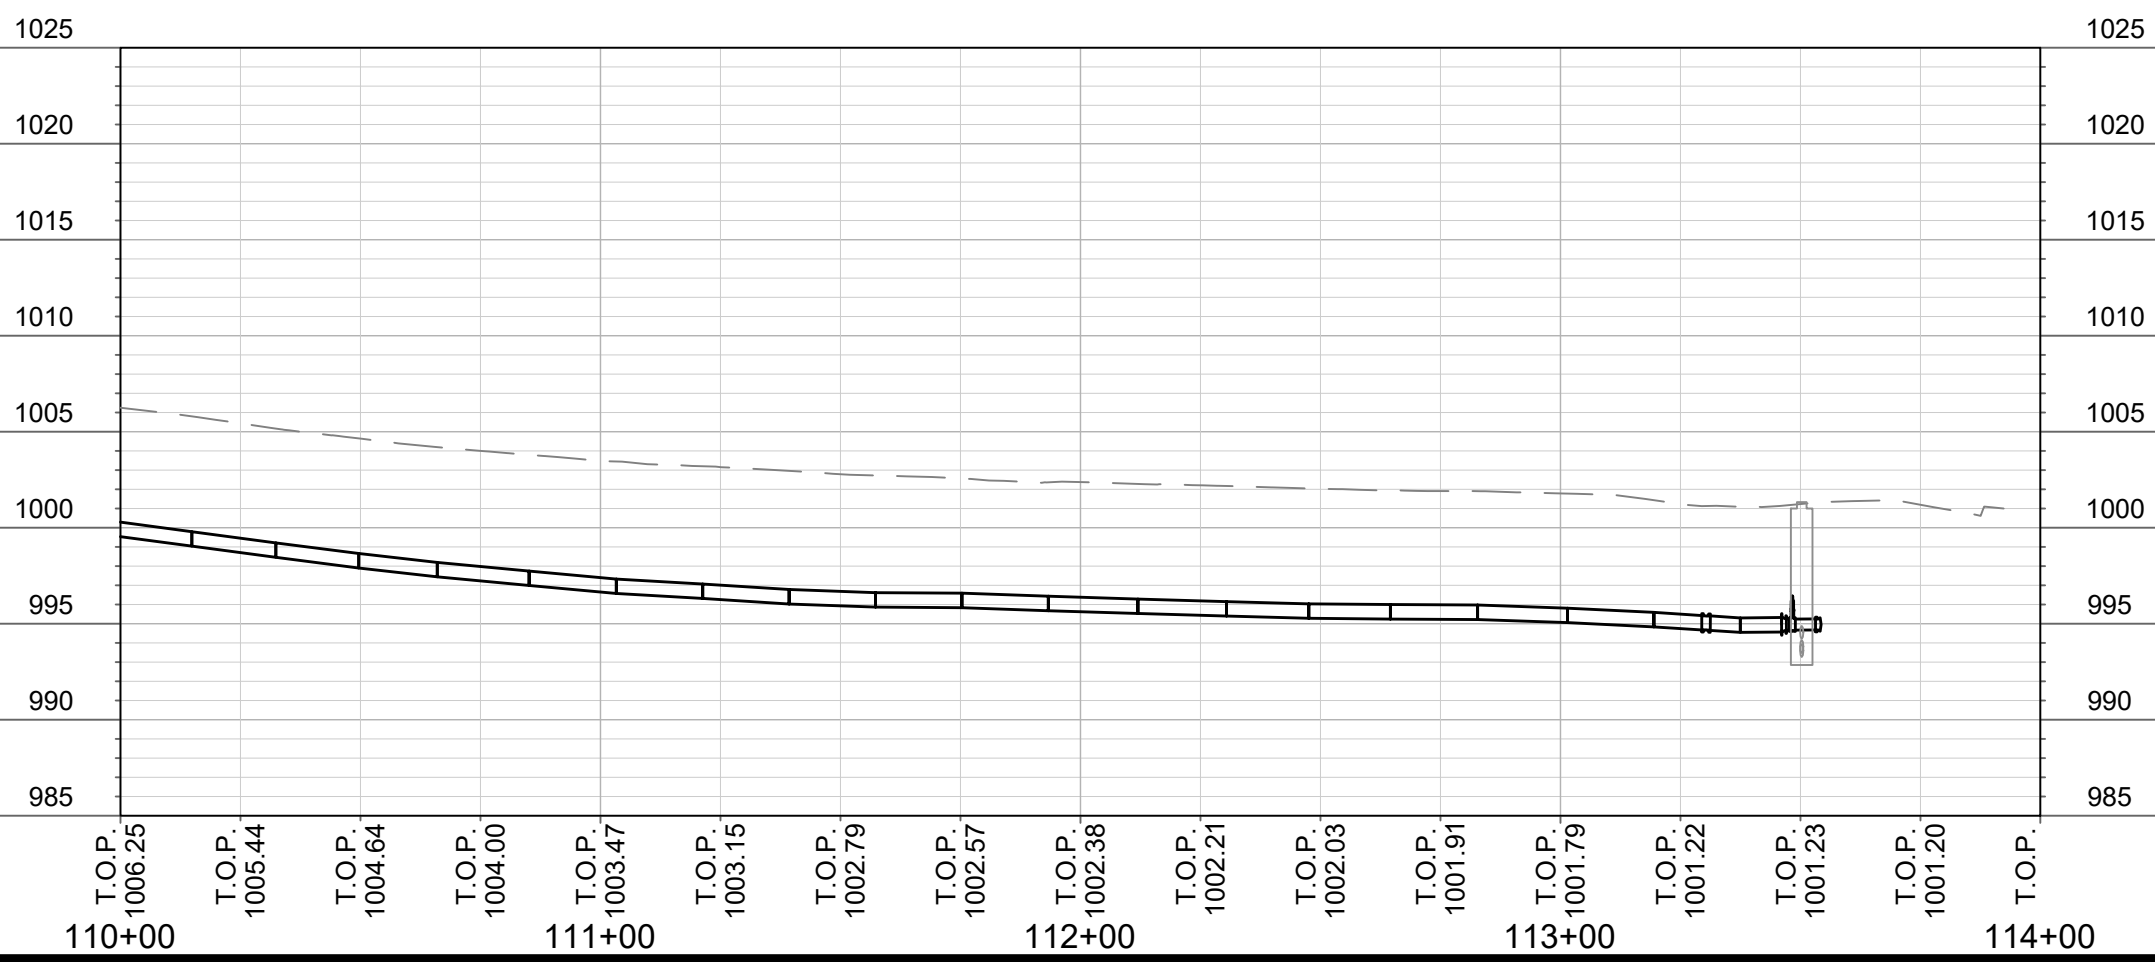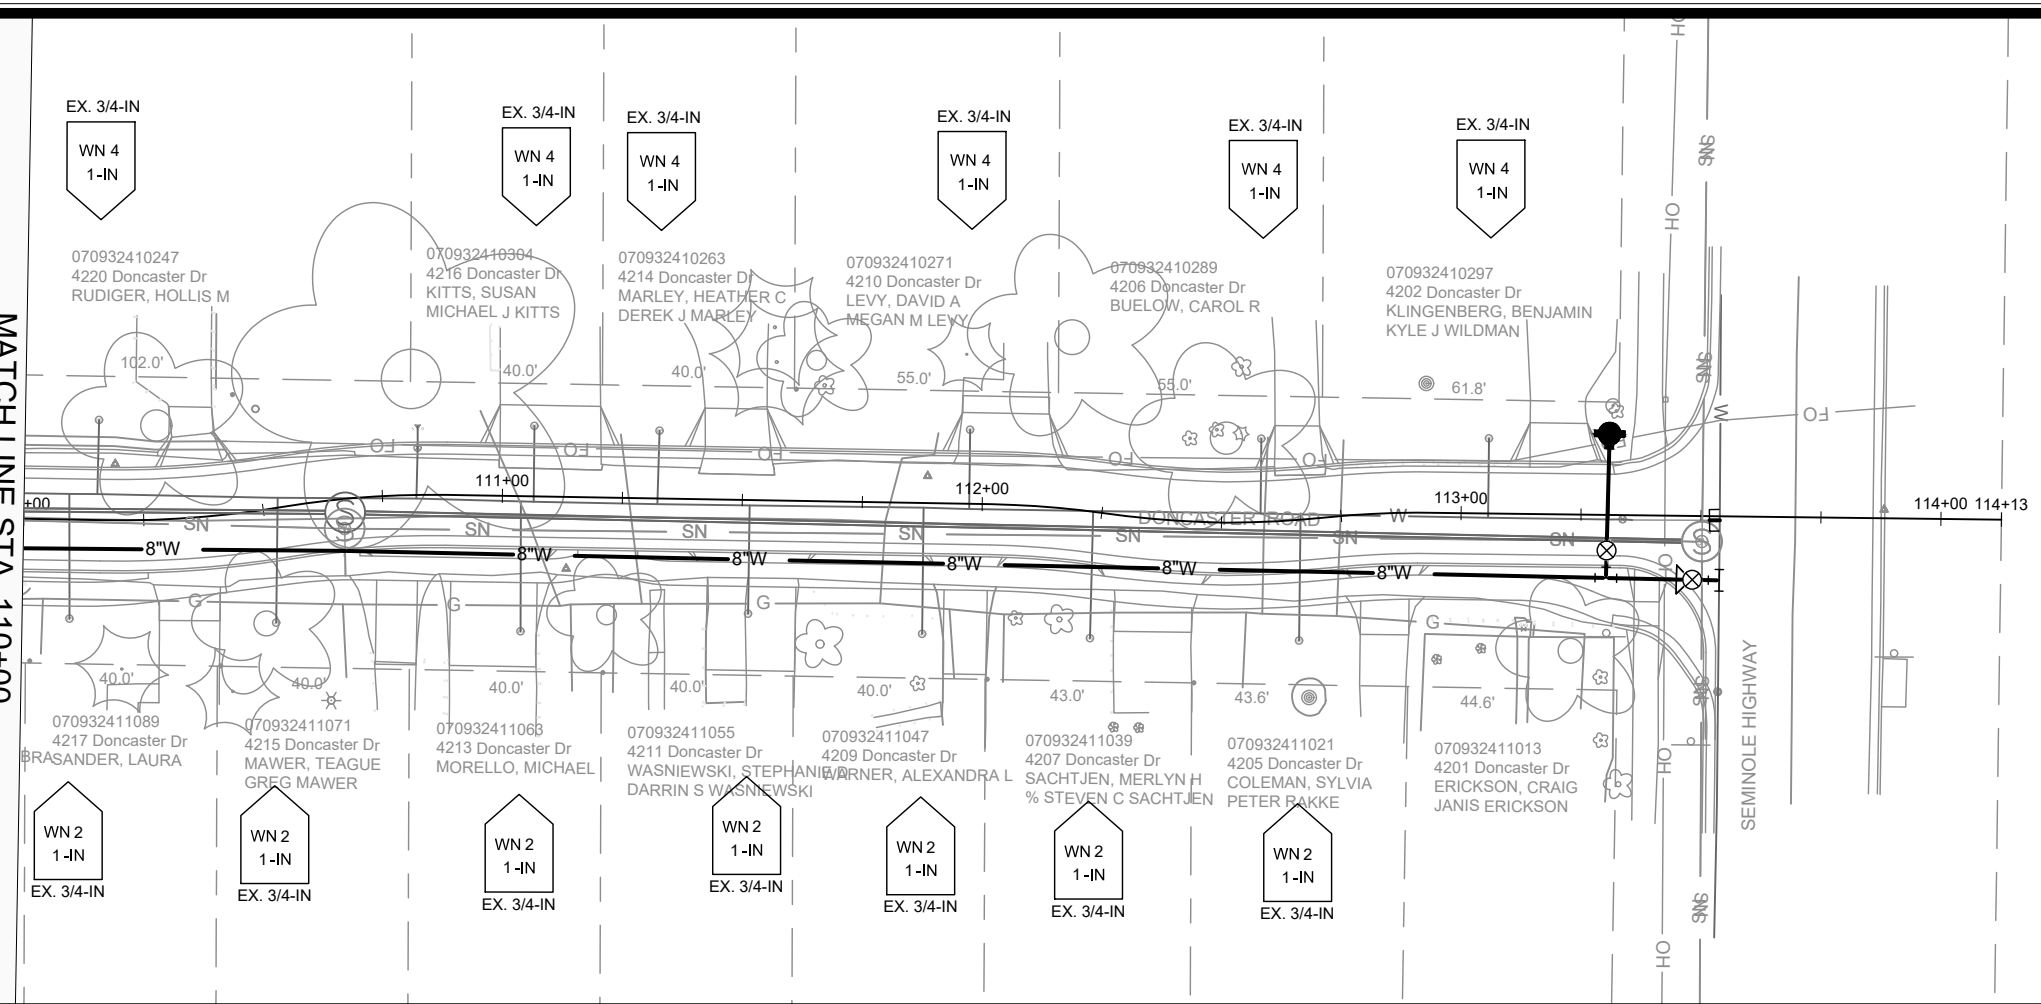

MARK	REVISION	DATE	BY

14079
MADISON, WI
8709
CONTRACT NO:

DONCATSER DRIVE - WATER PLAN & PROFILE
DONCASTER BEVERLY DANBURY RECONSTRUCTION
M:\DESIGN\Projects\14079\CAD\Water\14079WU-Water.dwg



14079
W-2

Designed By: MFG
Date: 4/9/2024 4:49 PM
Scale: #####
W-2