



City of Madison Liquor/Beer License Application

On-Premises Consumption: Class B Beer Class B Liquor Class C Wine
Off-Premises Consumption: Class A Beer Class A Liquor

Section A – Applicant

- If needed, a qualified interpreter can be provided at no charge to you. Would you like an interpreter?
 Yes (language: _____)
 No (If you answer no and you do require an interpreter, the ALRC will refer your application to a subsequent meeting and this may delay your application process)

Si usted requiere o necesita un/a intérprete, nosotros podemos proveer un/a intérprete sin costo alguno. ¿Le gustaría tener un/a intérprete?

- Sí, lenguaje _____
 No. Si usted escoge "no" en la solicitud/aplicación, y usted sí requiere un/a intérprete, el comité remitirá su solicitud para una nueva junta y esto puede atrasar el proceso de su solicitud.

- This application is for the license period ending June 30, 20 17.
- List the name of your Sole Proprietor, Partnership, Corporation/Nonprofit Organization or Limited Liability Company exactly as it appears on your State Seller's Permit.

Paint Cafe LLC

- Trade Name (doing business as) Paint Bar Madison
- Address to be licensed 1224 Williamson St Madison WI 53703
- Mailing address 1224 Williamson St Madison WI 53703
- Anticipated opening date MAY 1 2015
- Is the applicant an employee or agent of, or acting of behalf of anyone except the applicant named in question 2?
 No Yes (explain) Agent - Paint Bar Delafield
- Does another alcohol beverage licensee or wholesale permittee have interest in this business?
 No Yes (explain) _____

Section B—Premises

10. Describe in words the building or buildings where alcohol beverages are to be sold and stored. Include all rooms including living quarters, if used, and any outdoor seating used for the sales, service, and/or storage of alcohol beverages and records. Alcohol beverages may be sold and stored only on the premises as approved by Common Council and described on license.

- Sold inside building - Classroom, Freestyle Paint Area, Back Garage
- Season room - total square footage 2,200. ~~50~~
- sold outside front building/outdoor seating as well as 8 seats
- stored - behind bar and in basement -

11. Attach a floor plan, no larger than 8 ½ by 14, showing the space described above.
12. Applicants for on-premises consumption: list estimated capacity 99
13. Describe existing parking and how parking lot is to be monitored.
Shared parking to East + West of Building. Employees will
do a check every 4 hours taking out garbage next to lot.
14. Was this premises licensed for the sale of liquor or beer during the past license year?
 No Yes, license issued to Paint Cafe LLC (name of licensee)
15. Attach copy of lease.

Section C—Corporate Information

This section applies to corporations, nonprofit organizations, and Limited Liability Companies only. Sole proprietorships and partnerships, skip to Section D.

16. Name of liquor license agent Karen Wilman Salituro
17. City, state in which agent resides WI - Pewaukee
18. How long has the agent continuously resided in the State of Wisconsin? 8 yrs
19. Appointment of agent form and background check form are attached.
20. Has the liquor license agent completed the responsible beverage server training course?
 No, but will complete prior to ALRC meeting Yes, date completed _____
21. State and date of registration of corporation, nonprofit organization, or LLC.
WI 2.11.15

22. In the table below list the directors of your corporation or the members of your LLC.
 Attach background check forms for each director/member.

Title	Name	City and State of Residence
owner/member	Karen Wilman Salituro	Pewaukee WI 53072
owner/member	John Salituro	Pewaukee WI 53072

23. Registered agent for your corporation or LLC. This is your agent for service of process, notice or demand required or permitted by law to be served on the corporation. This is not necessarily the same as your liquor agent.
John Salituro

24. Is applicant a subsidiary of any other corporation or LLC?
 No Yes (explain) _____
25. Does the corporation, any officer, any director, any stockholder, liquor agent, LLC, any member, or any manager hold any interest in any other alcohol beverage license or permit in Wisconsin?
 No Yes (explain) Karen Wilman Splitura is agent for Paintbar DeKfield

Section D—Business Plan

26. What type of establishment is contemplated?
 Tavern Nightclub Restaurant Liquor Store Grocery Store
 Convenience Store without gas pumps Convenience Store with gas pumps
 Other _____
27. Business description Studio teaching Painting classes Serving Pizza,
Panini Sandwiches, Soups. We Also serve wine, beer, soda,
coffee, tea and Specialty cocktails.
28. Hours of operation Monday - Thur - 3pm - 10pm, Fri + Sat - 11am - midnight
Sun 11am - 10pm
29. Describe your management experience 15 yrs restaurant management,
5 yrs business owner, 15 yrs project management.
30. List names of managers below, along with city and state of residence.
Stacy Ball Waukesha WI
Corey Larsen Madison WI
31. Describe staffing levels and staff duties at the proposed establishment 1 General
Manager at all times, 1 cook, 1 bartender, 2-8
wait staff
32. Describe your employee training Each employee will go through 2 weeks
of company training when hired. Employees will also
complete monthly training - Food, bar, paint. All employees
will complete WI beverage server training.

33. Utilizing your market research, describe your target market.

Our target market is women in age range 25-50.
Primarily Business professional

34. Describe how you plan to advertise and promote your business. What products will you be advertising?

Print, Internet, radio marketing. We will promote our
Painting classes for adults and families, Freestyle Painting,
pizza, sandwiches, soups as well as our wine, beer and cocktails

35. Are you operating under a lease or franchise agreement? No Yes

36. Private organizations (clubs): Do your membership policies contain any requirement of "invidious" (likely to give offense) discrimination in regard to race, creed, color, or national origin?
 No Yes

Section E—Consumption on Premises

This section applies to Class B and Class C applicants only. Class A license applicants (consumption off premises) may skip to Section F.

37. Do you plan to have live entertainment? No Yes—what kind? Artists Painting
live music - low level acoustic

38. What age range do you hope to attract to your establishment? 21-60

39. What type of food will you be serving, if any? Pizza, Sandwiches, Soup
 Breakfast Brunch Lunch Dinner

40. Submit a sample menu if applicable. What will be included on your operational menu?
 Appetizers Salads Soups Sandwiches Entrees Desserts
 Pizza Full Dinners

41. During what hours of operation do you plan to serve food? 11am
- Midnight

42. What hours, if any, will food service not be available? none

43. Indicate any other product/service offered. Painting classes

44. Will your establishment have a kitchen manager? No Yes

45. Will you have a kitchen support staff? No Yes

46. How many wait staff do you anticipate will be employed at your establishment? 10


During what hours do you anticipate they will be on duty? 11am - Midnight

47. Do you plan to have hosts or hostesses seating customers? No Yes

48. Do your plans call for a full-service bar? No Yes
 If yes, how many barstools do you anticipate having at your bar? 16
 How many bartenders do you anticipate having work at one time on a busy night? 2
49. Will there be a kitchen facility separate from the bar? No Yes
50. Will there be a separate and specific area for eating only?
 No Yes, capacity of that area 99
51. What type of cooking equipment will you have?
 Stove Oven Fryers Grill Microwave
52. Will you have a walk-in cooler and/or freezer dedicated solely to the storage of food products?
 No Yes
53. What percentage of payroll do you anticipate devoting to food operation salaries? 75
54. If your business plan includes an advertising budget:
 What percentage of your advertising budget do you anticipate will be related to food? ~~50~~ 25
 What percentage of your advertising budget do you anticipate will be drink related? 25
55. Are you currently, or do you plan to become, a member of the Madison—Dane County Tavern League or the Tavern League of Wisconsin? No Yes
56. Are you currently, or do you plan to become, a member of the Wisconsin Restaurant Association or the National Restaurant Association? No Yes
57. All restaurants and taverns serving alcohol must substantiate their gross receipts for food and alcohol beverage sales broken down by percentage. New establishments estimate percentages:
25 % Alcohol 25 % Food 50 % Other
58. Do you have written records to document the percentages shown? No Yes
 You may be required to submit documentation verifying the percentages you've indicated.


Section F—Required Contacts and Filings

59. I understand that liquor/beer license renewal applications are due April 15 of every year, regardless of when license was initially granted. No Yes
60. I understand that I am required to host an information session at least one week before the ALRC meeting. No Yes
61. I agree to contact the Alderperson for this location to discuss my application and to invite the Alderperson to my information session. No Yes
62. I agree to contact the Police Department District Captain for this location prior to the ALRC meeting. No Yes
63. I agree to contact the Alcohol Policy Coordinator prior to the ALRC meeting. No Yes
64. I agree to contact the neighborhood association representative prior to the ALRC meeting.
 No Yes

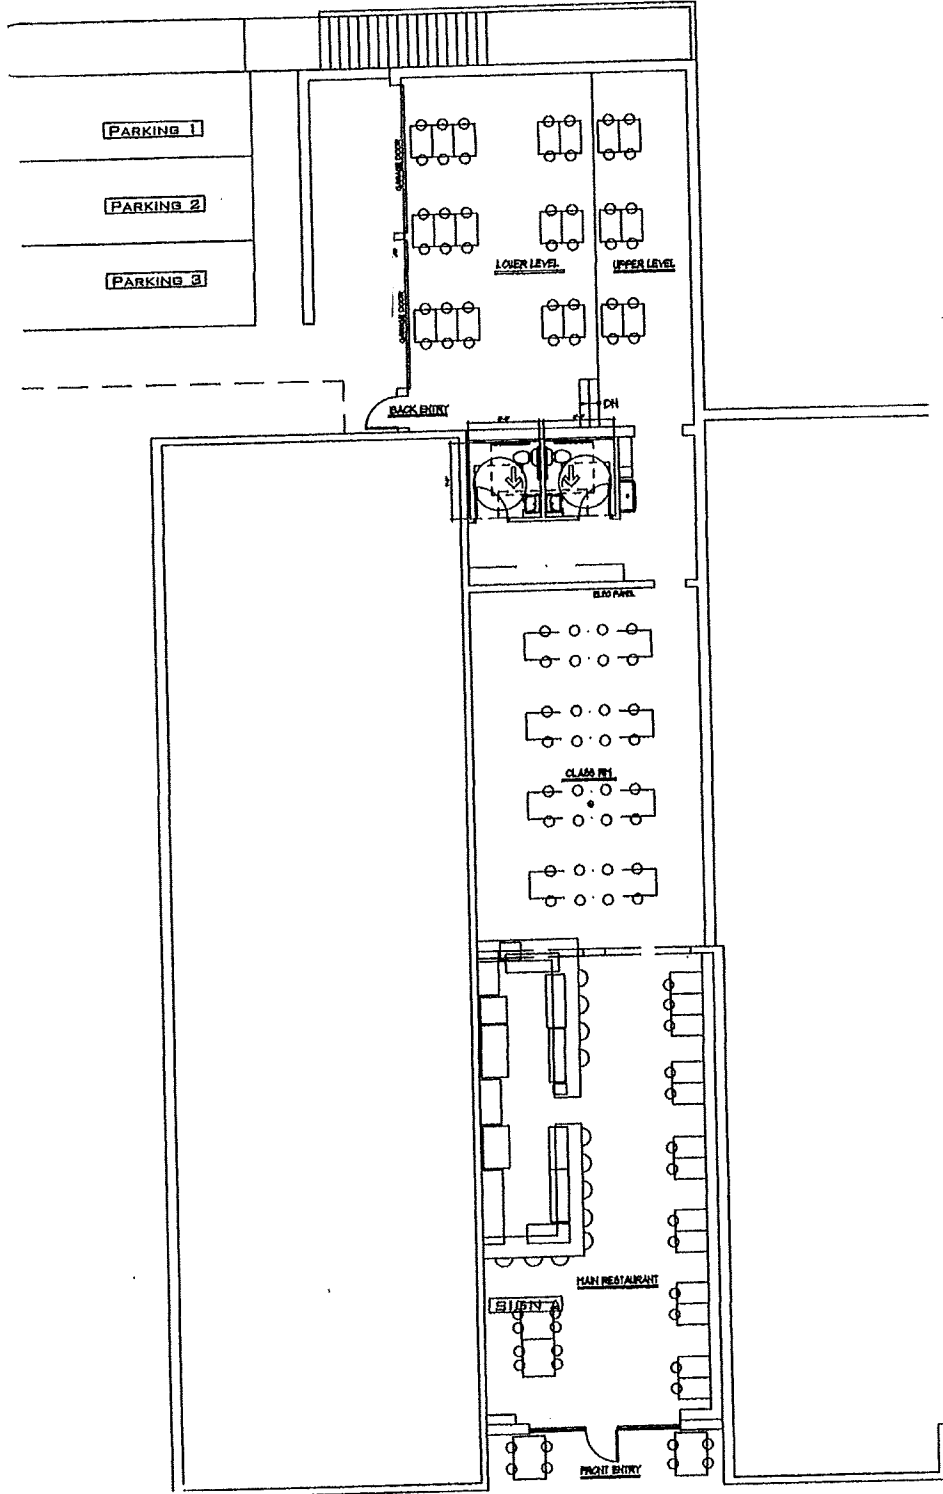


Williamson Street

SIGNAGE INFORMATION	PROJECT ADDRESS	DATE:	10.02.2014
SIGN A: 2'-0" x 3'-0" (TBD)	1224 WILLIAMSON STREET SITE PLAN (INTS)	JOB NO:	1402
		DWG:	A1.0
PAINTBAR MADISON		262.859.3056	

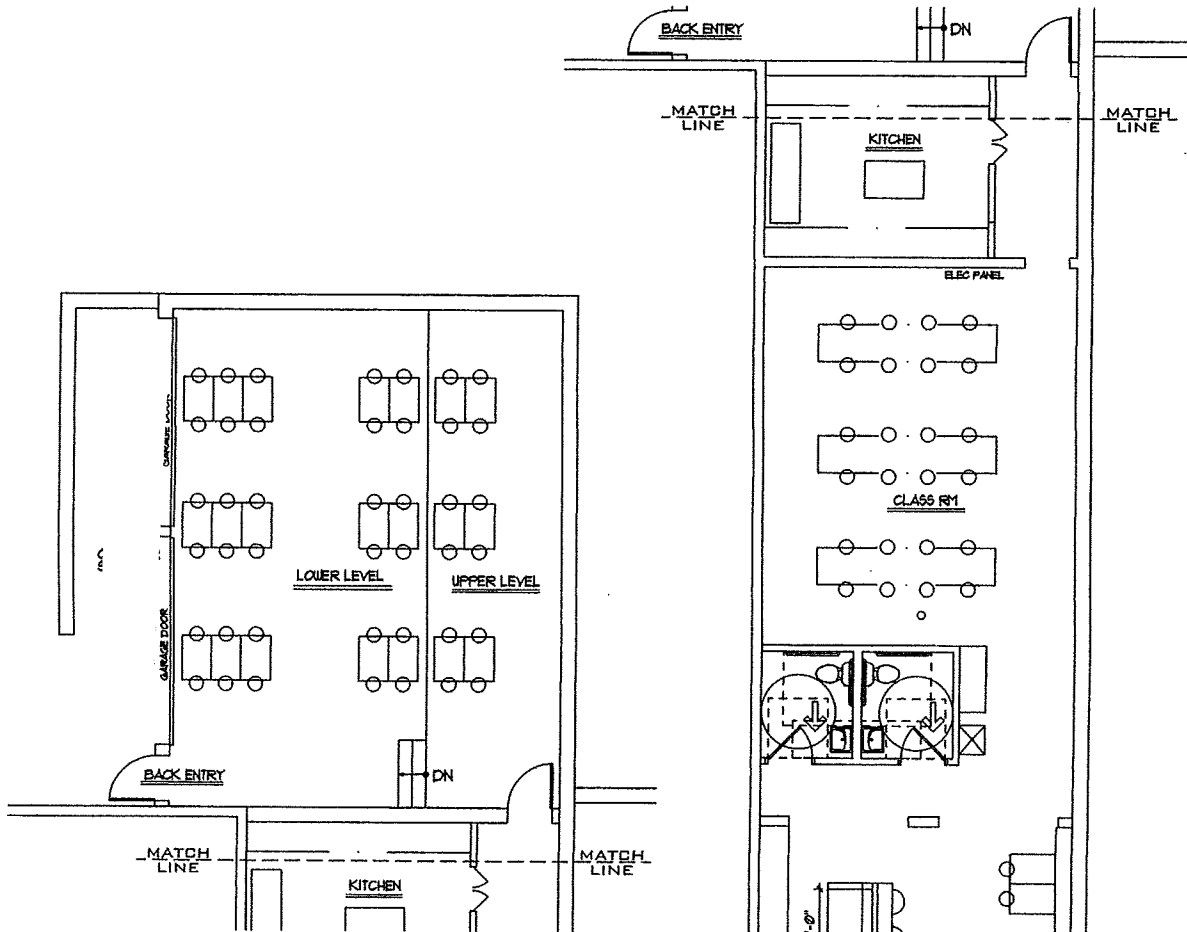

**BACK GARAGE
FIRST FLOOR PLAN**
SCALE: 1/8" = 1'-0"

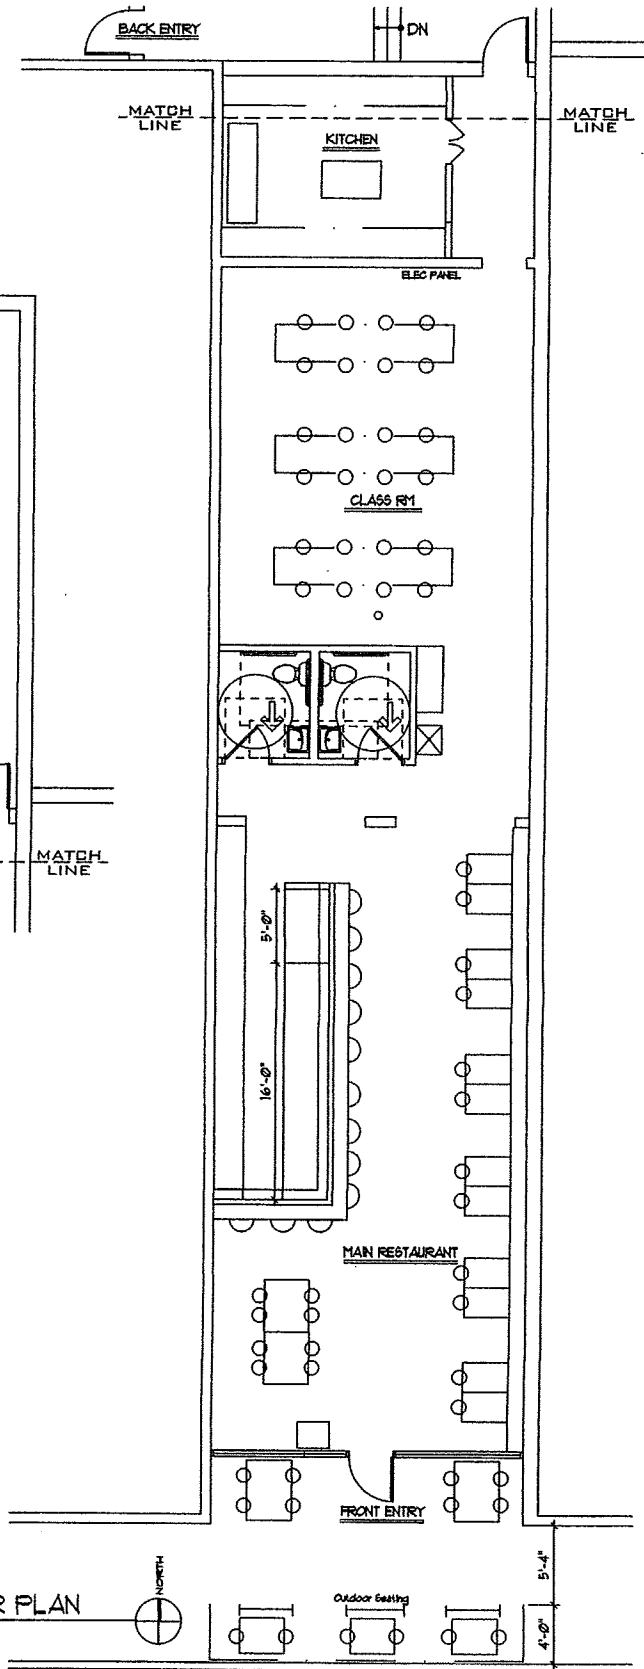

FIRST FLOOR PLAN
SCALE: 1/8" = 1'-0"



Williamson Street

BUILDING INFORMATION	PROJECT ADDRESS	DATE:
BUILDING INFORMATION: PROPOSED OCCUPANCY: ASSEMBLY A-2 PROPOSED OCCUPANCY COUNT: 99 MAX REQUIRED NUMBER OF EXITS= 2 EXIT REQUIRED EGRESS WIDTH= 49*0.2= 9.8" OR 32" MIN RESTROOM- 1 MALE 1 FEMALE- SEE PLAN	PAINBAR MADISON 1 224 WILLY ST	08-09-14
		JOB NO: 1306
		DWG: A1.1
PAINTING BAR		262.853.3056