



City of Madison

Conditional Use

Location

2418 S Stoughton Road

Project Name

Badger City Auto Sales & Services, LLC

Applicant

Luke Whetstone

Existing Use

Vacant building


Proposed Use

Convert existing building in auto sales and auto repair facility


Public Hearing Date

Plan Commission

May 24, 2021

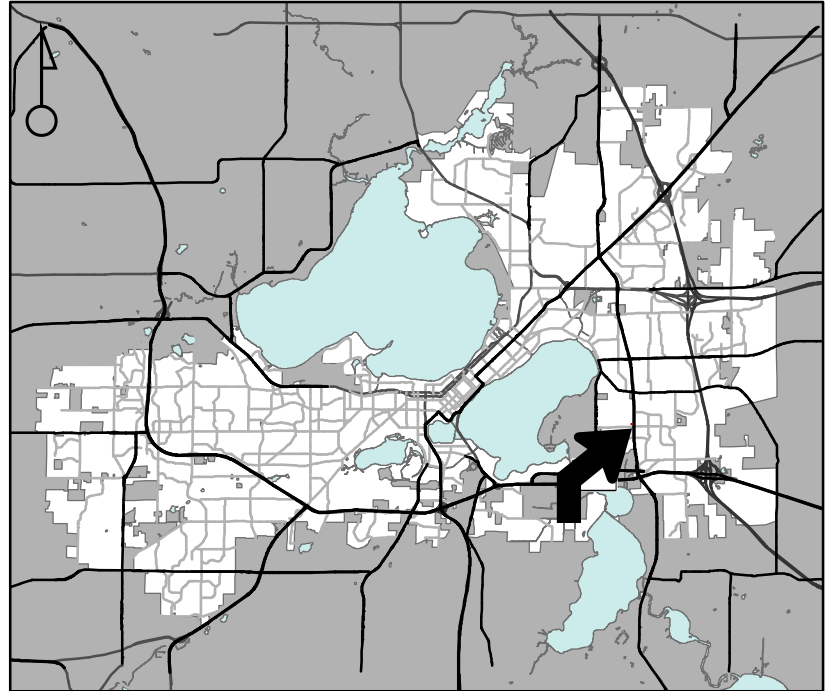

For Questions Contact: Colin Punt at: 243-0455 or cpunt@cityofmadison.com or City Planning at 266-4635

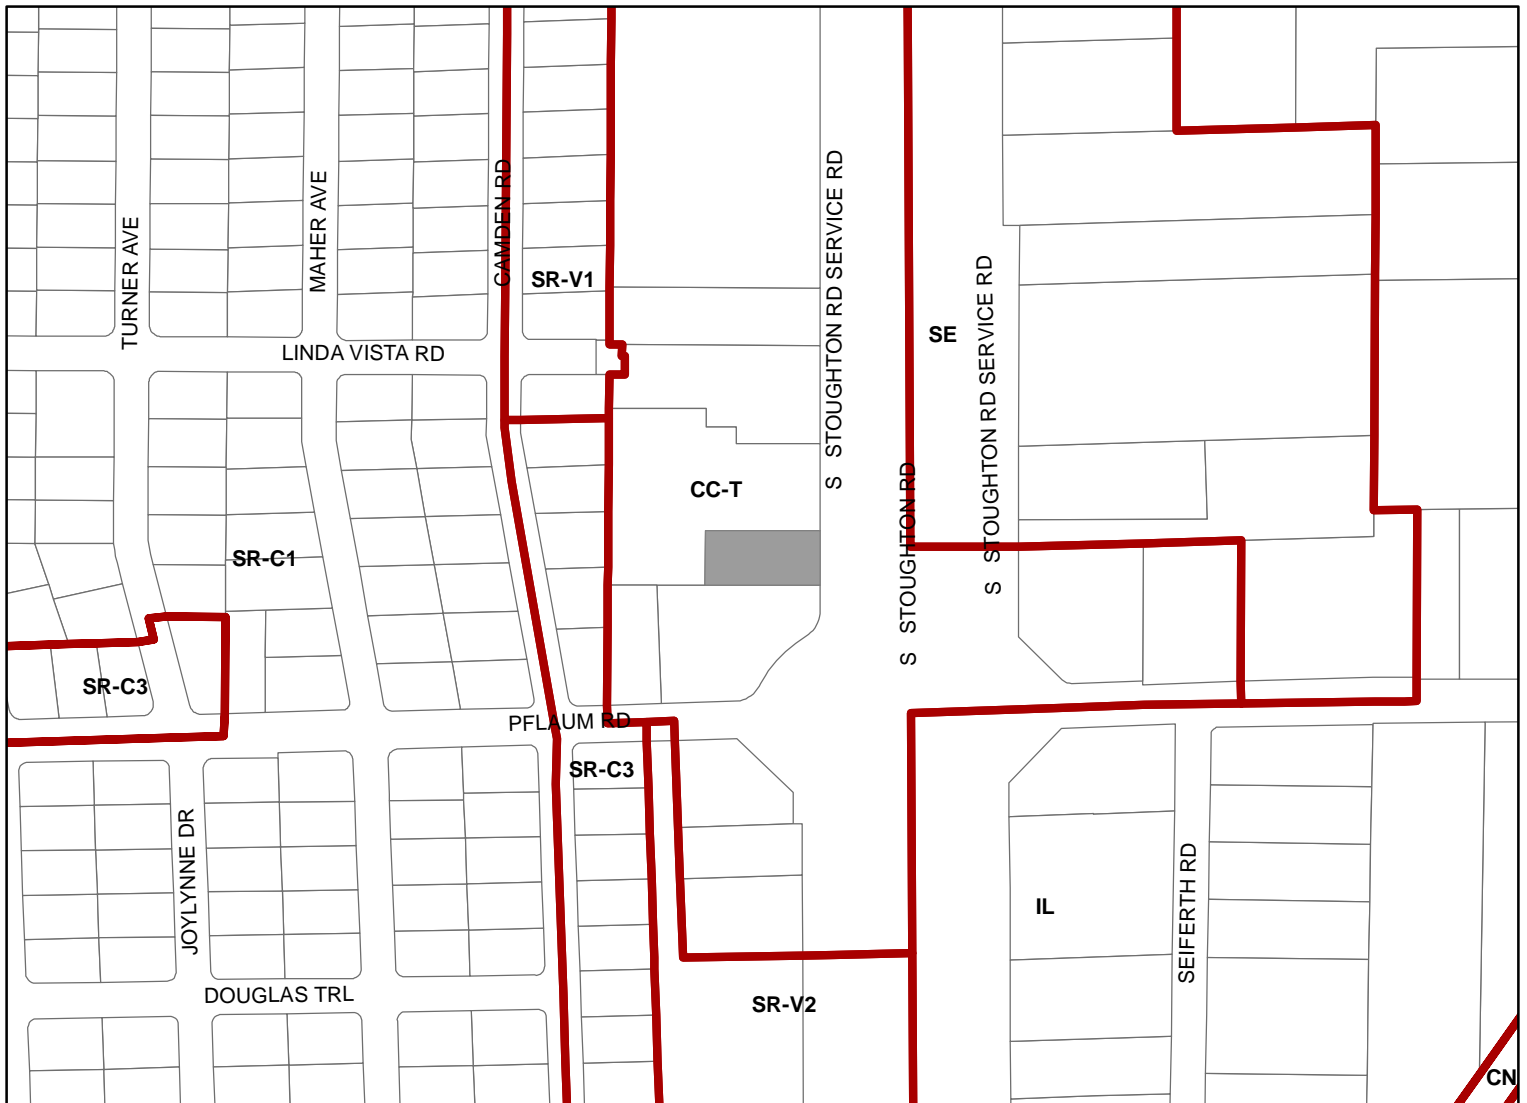

Scale : 1" = 400'

City of Madison, Planning Division : JC : Date : 3-23-21



S STOUGHTON RD SERVICE RD

S STOUGHTON RD

PFLAUM RD