

# BLOCK PARTY STREET USE PERMIT APPLICATION

FOR OFFICE USE ONLY: Permit # \_\_\_\_\_ Date Submitted \_\_\_\_\_

## APPLICANT INFORMATION

Contact Name JASON WALLER  
Address 2957 Union St.  
City/State/Zip Madison, WI 53704.  
Home Phone 608 698 5948 Cell Phone 608 698 5948  
E-mail Jaywal75@gmail.com (all lower case)

## EVENT INFORMATION

### Event Category

Neighborhood Block Party

Other

Planting on Starbuck Creek then neighborhood Pot Luck.

### Location Requested

Residential Street(s)

Street Names and Block #'s

End of 2900 Union St.  
and 2900 Hemina W. the bike path

Date(s) of Event Sept 27, 2014

Rain Date Sept. 28, 2014

Annual Event?  No  Yes

Estimated Attendance \_\_\_\_\_ (CERTIFICATE OF INSURANCE MAY BE REQUIRED)

### Time of Event

Set-Up 8-9 a.m.

Event Starts 9 a.m.

Take-Down 1 p.m.

Event Ends 1 p.m.

\_\_\_\_\_  
I/We waive the 21-day decision requirement.

Jmw (PLEASE INITIAL)

Your signature below indicates that you have read and understand the instructions and guidelines for a neighborhood block party. Further, the person/group named in this application will be responsible for the conduct of the group and for the condition of the reserved area. Falsification of information on the application will result in forfeiture of up to \$200 per falsified item.

In addition to the rules and regulations detailed in the permit application instructions and guidelines, Street Use Permits are subject to all applicable ordinances, statutes and laws.


Signature

Jason Waller

Date

9/2/14

KEY	BOTANICAL NAME	COMMON NAME	QUAN.
<b>TREES</b>			
BN	BETULA NIGRA	RIVER BIRCH	4
CC	CELTIS OCCIDENTALIS	COMMON HACKBERRY	2
<b>SHRUBS</b>			
CR	CORNUS RACEMOSA	GRAY DOGWOOD	3
CS	CORNUS SERICEA	REDOSIER DOGWOOD	5
HV	HAMAMELIS VIRGINIANA	COMMON WITCHHAZEL	3
VL	VIBURNUM LENTAGO	NANNYBERRY VIBURNUM	3

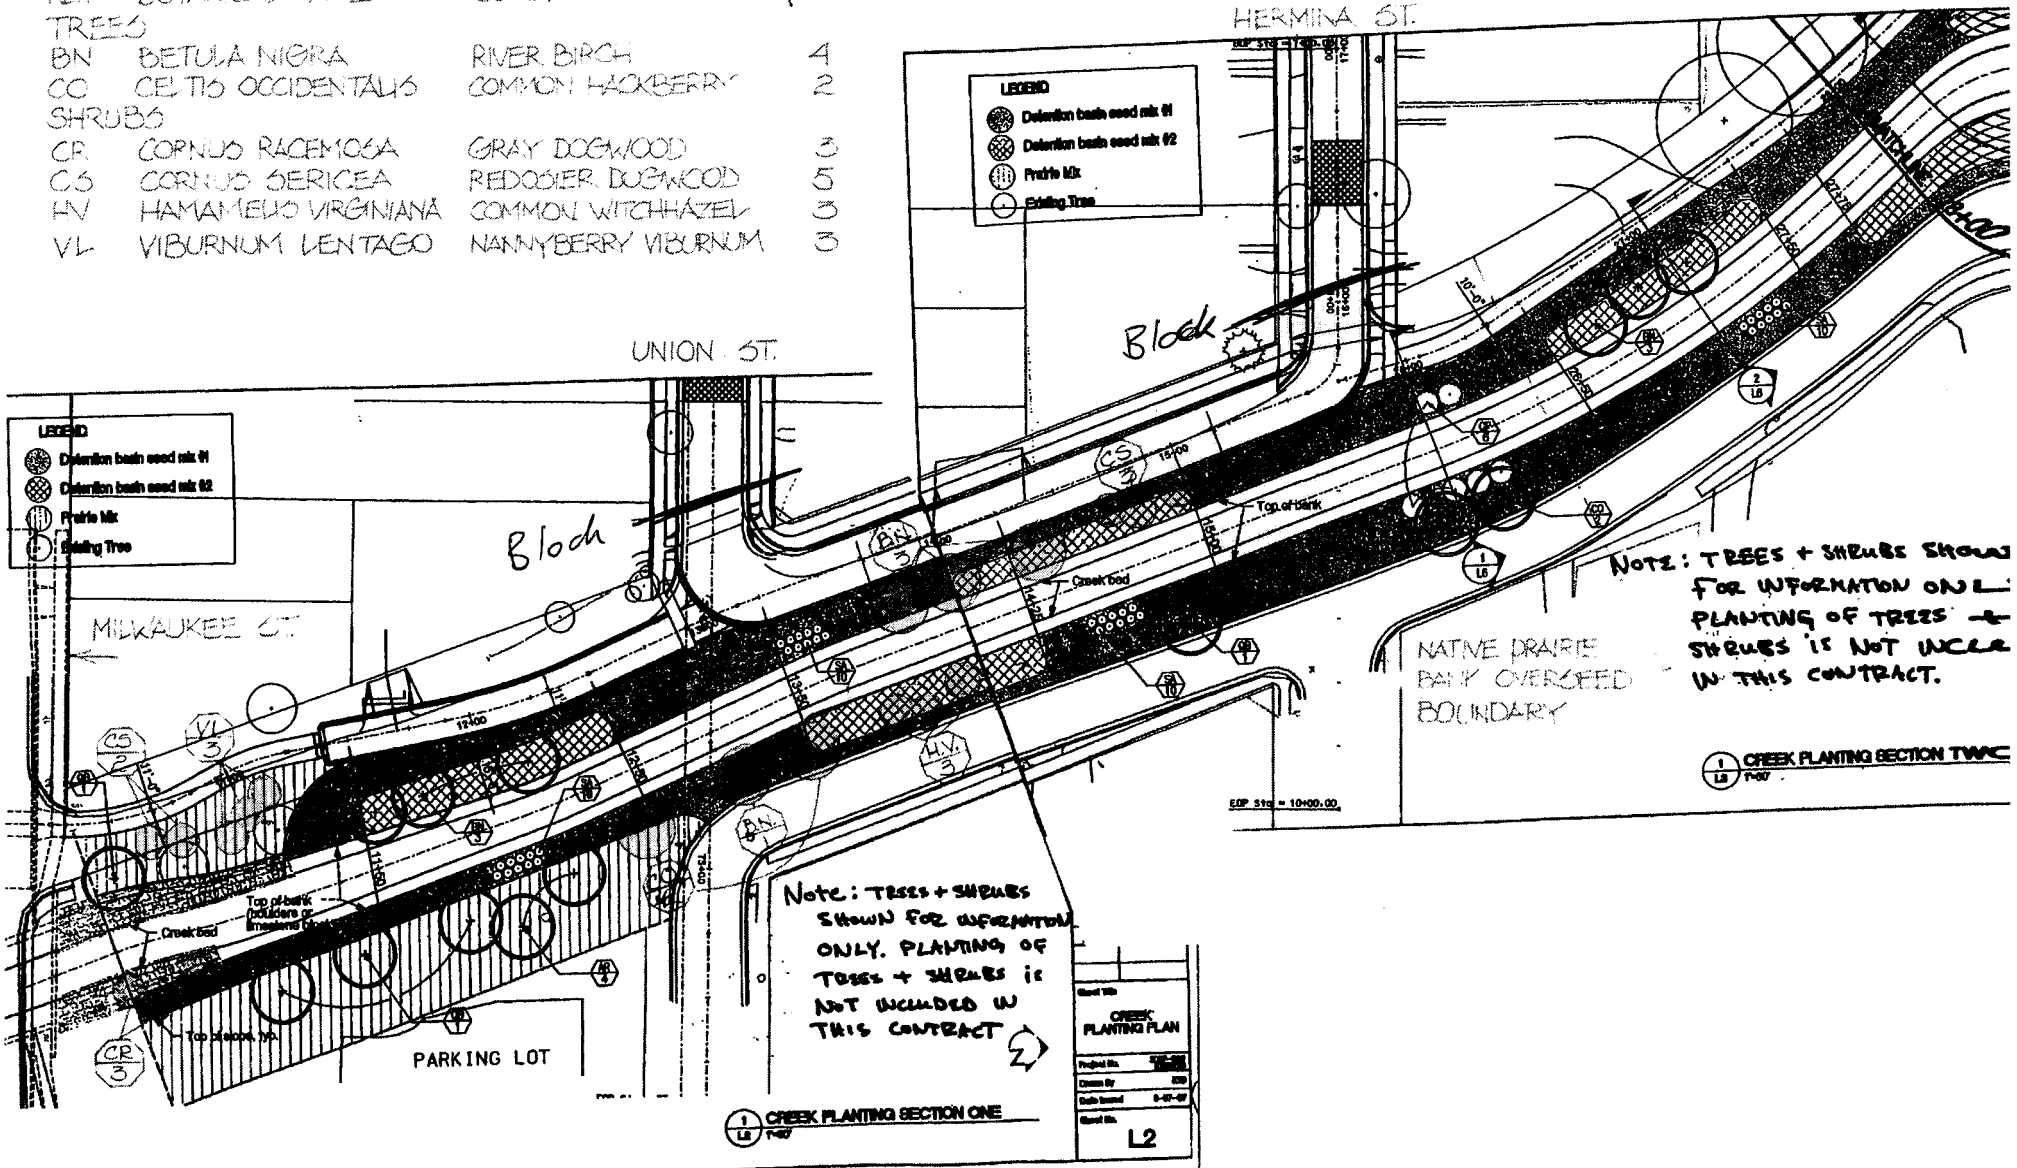

**LEGEND**

- Detention basin seed mix #1
- ⊗ Detention basin seed mix #2
- ⊙ Prairie Mix
- ⊕ Existing Tree

**LEGEND**

- Detention basin seed mix #1
- ⊗ Detention basin seed mix #2
- ⊙ Prairie Mix
- ⊕ Existing Tree

**NOTE: TREES + SHRUBS SHOWN FOR INFORMATION ONLY. PLANTING OF TREES + SHRUBS IS NOT INCLUDED IN THIS CONTRACT.**

NATIVE PRAIRIE BANK OVERSEED BOUNDARY

**NOTE: TREES + SHRUBS SHOWN FOR INFORMATION ONLY. PLANTING OF TREES + SHRUBS IS NOT INCLUDED IN THIS CONTRACT**

1/16 CREEK PLANTING SECTION ONE

Sheet No. **CREEK PLANTING PLAN**  
 Project No. 10400.00  
 Drawn By [Signature]  
 Date Issued 8-27-07  
 Sheet No. **L2**

EEP Site = 10400.00