



### Location

814-826 North Avenue

### Applicant

Laura Amundson, City Engineering Division  
Matthew Wachter, City of Madison DPCED,  
Office of the Director


### Request

Demolish commercial building


### Public Hearing Date

Plan Commission

December 2, 2024

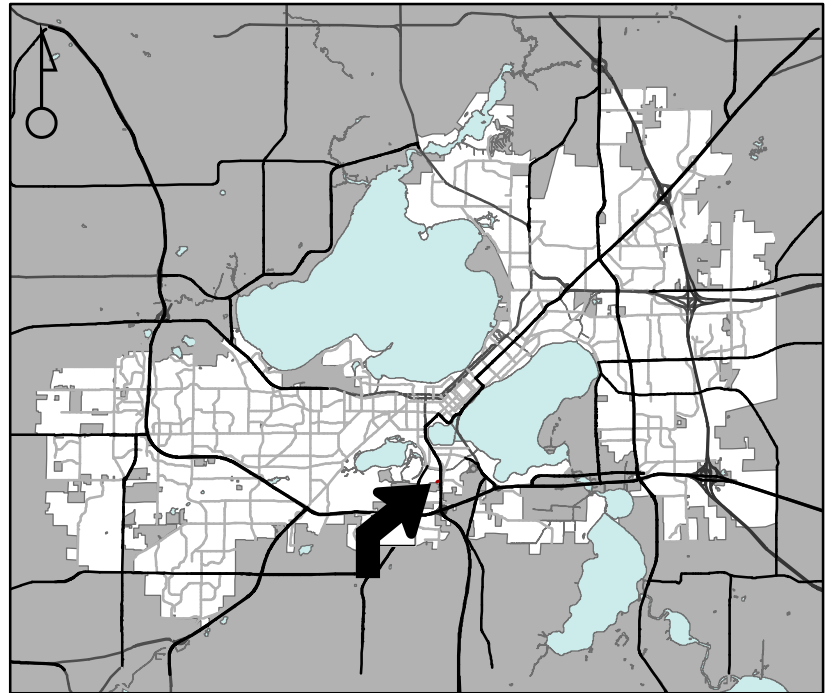

For Questions Contact: Tim Parks at: 261-9632 or [tparks@cityofmadison.com](mailto:tparks@cityofmadison.com) or City Planning at 266-4635

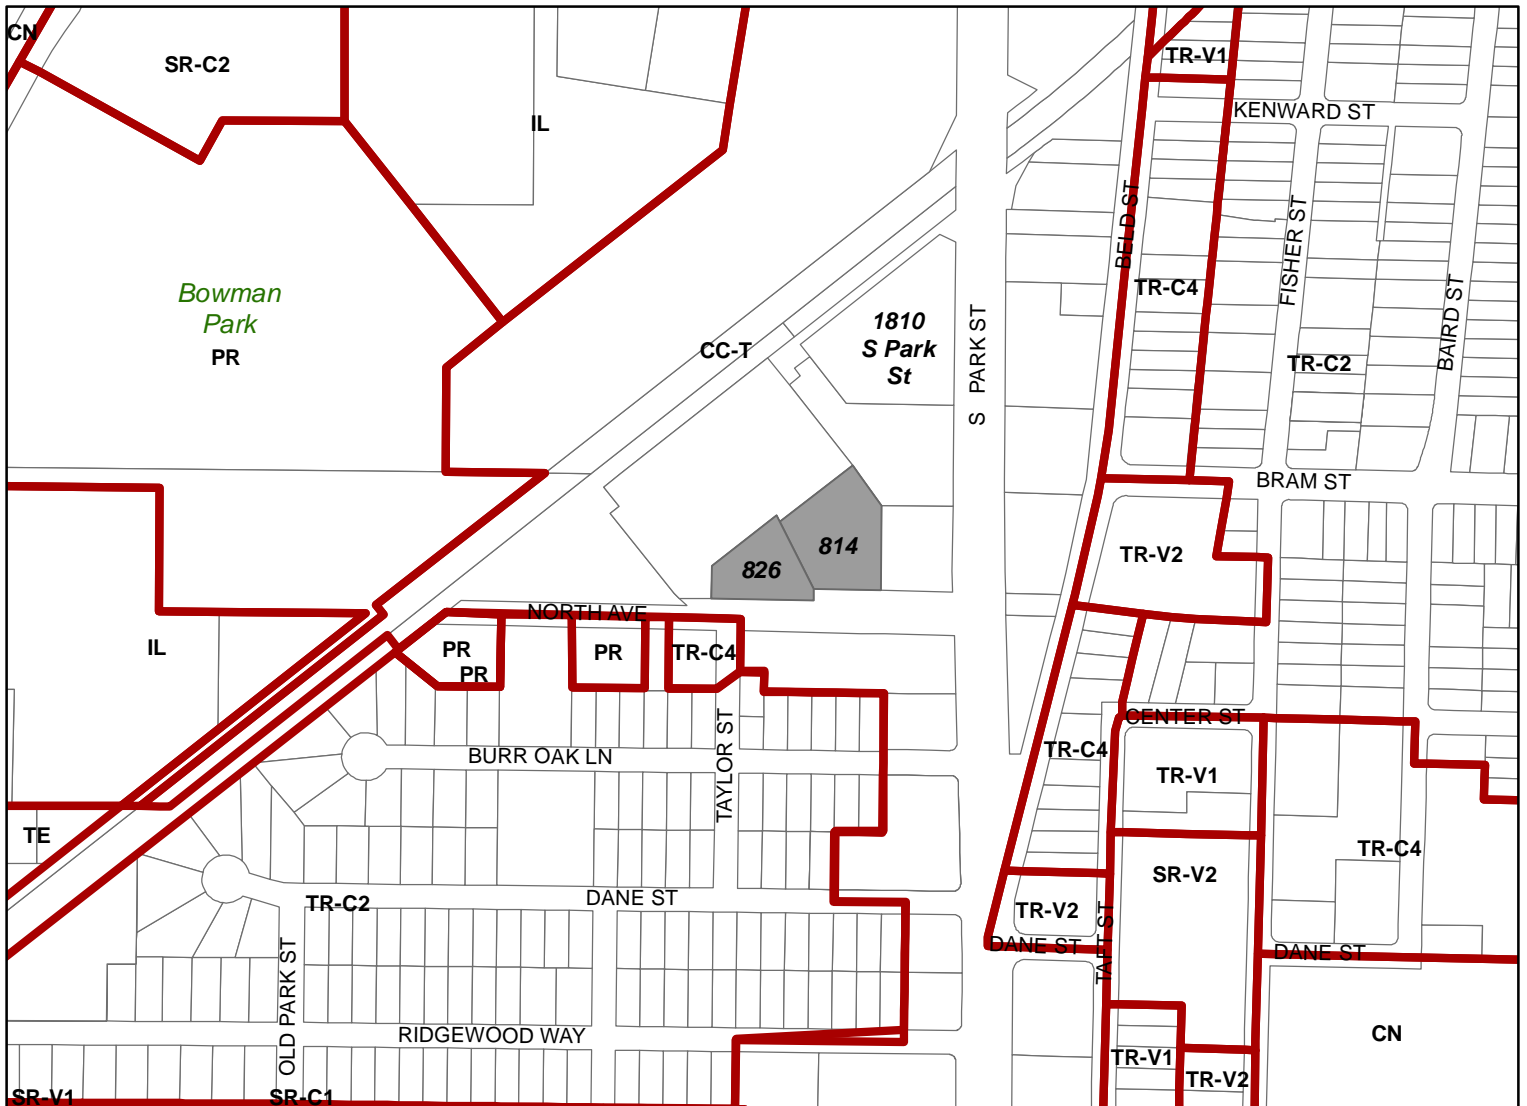

Scale : 1" = 400'

City of Madison, Planning Division : JC : Date : 11-4-24

