



City of Madison

Conditional Use

Location

1244 Sherman Avenue

Project Name

Sanchez Garage Addition

Applicant

Emil & Eloisa Sanchez

Existing Use

Single Family Home


Proposed Use

Construct addition to single-family residence exceeding 500 sq. ft. on lakefront parcel


Public Hearing Date

Plan Commission

02 April 2018

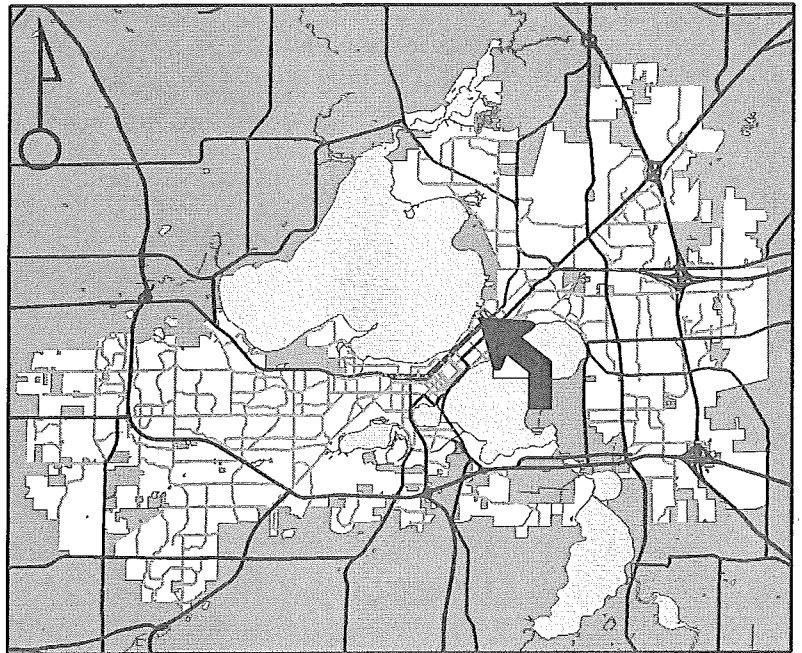

For Questions Contact: Chris Wells at: 261-9135 or cwells@cityofmadison.com or City Planning at 266-4635

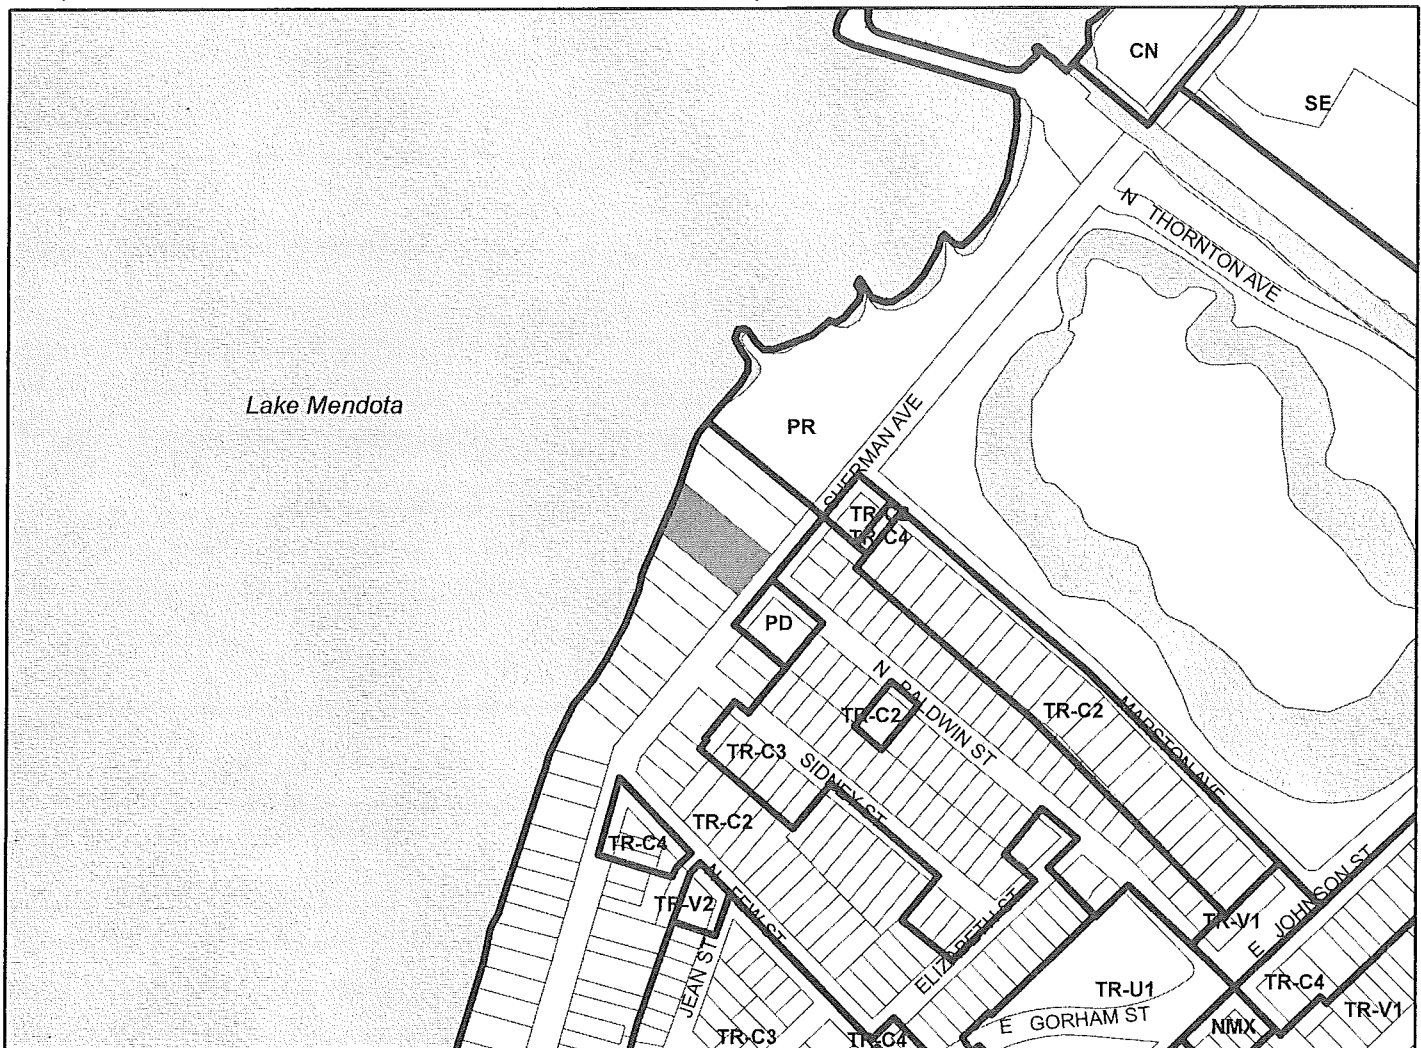

Scale : 1" = 400'

City of Madison, Planning Division : PPE : Date : 22 Mar 2018

10

