




Location
116 East Dayton Street

Applicant
City of Madison


From: DR-1 To: UOR

Rezoning Request
Provide zoning for existing office building There is no development proposed at this time.

Public Hearing Date
Plan Commission
08 April 2013
Common Council
16 April 2013

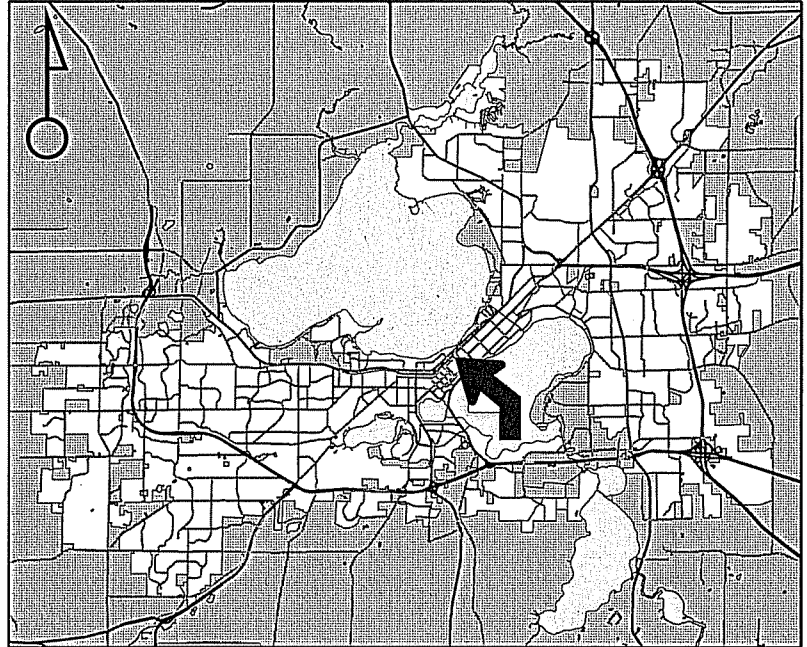

For Questions Contact: Heather Stouder at: 266-5974 or hstouder@cityofmadison.com or City Planning at 266-4635

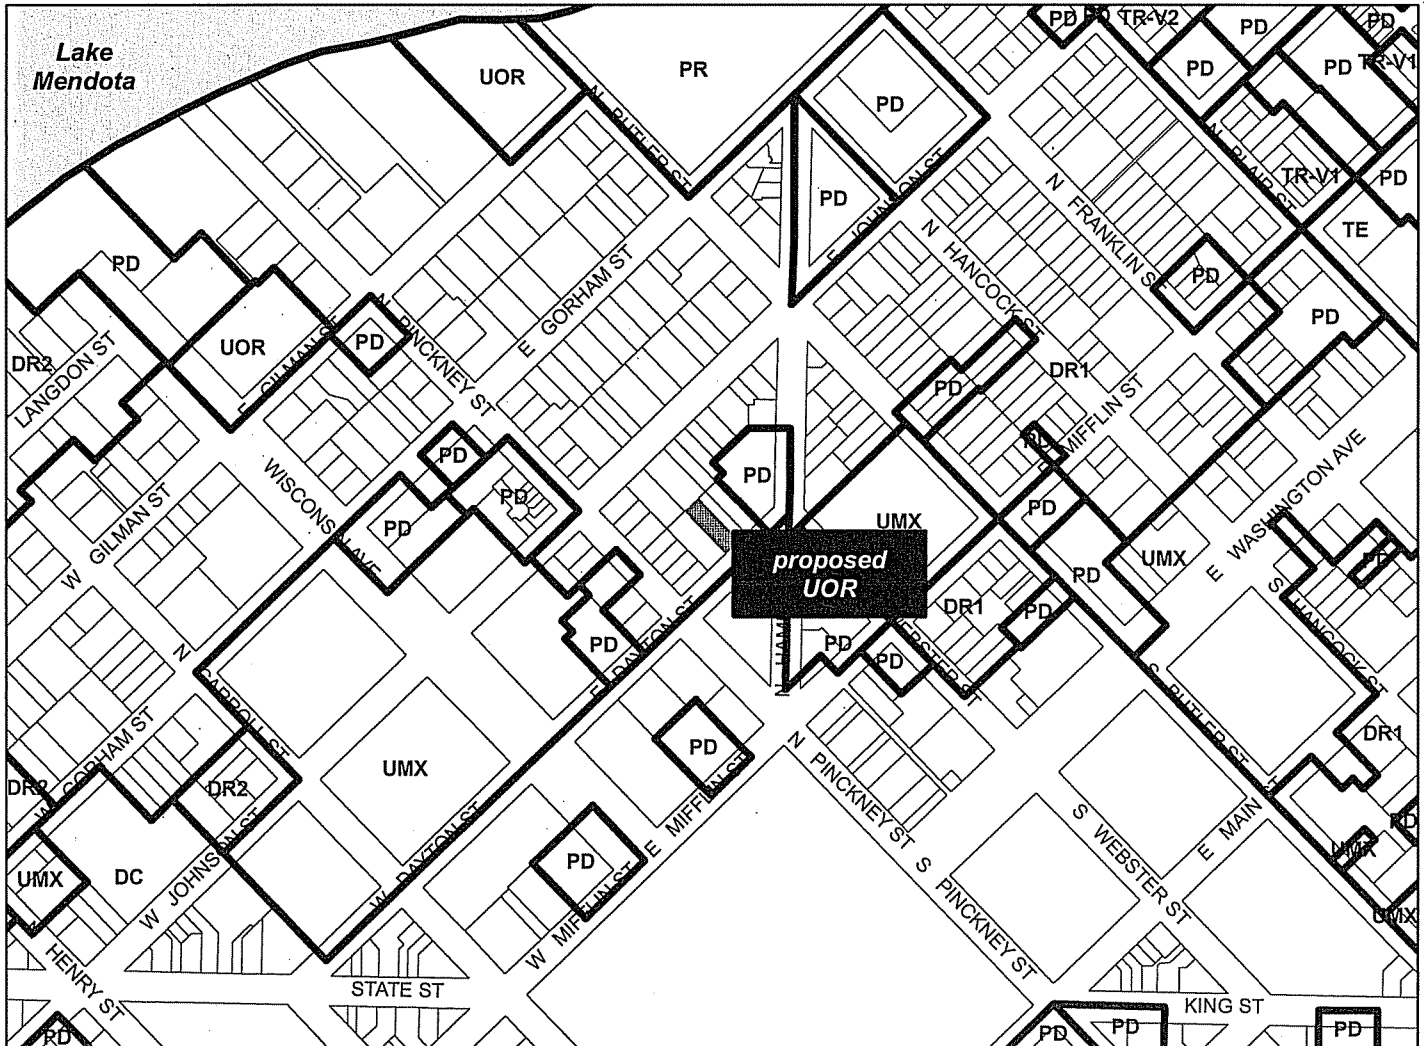

Scale : 1" = 400'

City of Madison, Planning Division : RPJ : Date : 19 March 2013



Date of Aerial Photography : Spring 2010