



# City of Madison

# Conditional Use

### Location

233 Langdon Street

### Project Name

Mansfield Hall

### Applicant

Charlie McCall, Sketchworks Architecture  
Sean La Rouque, North Branch Holdings, LLC

### Request



Convert apartment building into .  
lodging house

### Public Hearing Date

Plan Commission

July 10, 2023

For Questions Contact: Colin Punt at: 243-0455 or cpunt@cityofmadison.com or City Planning at 266-4635

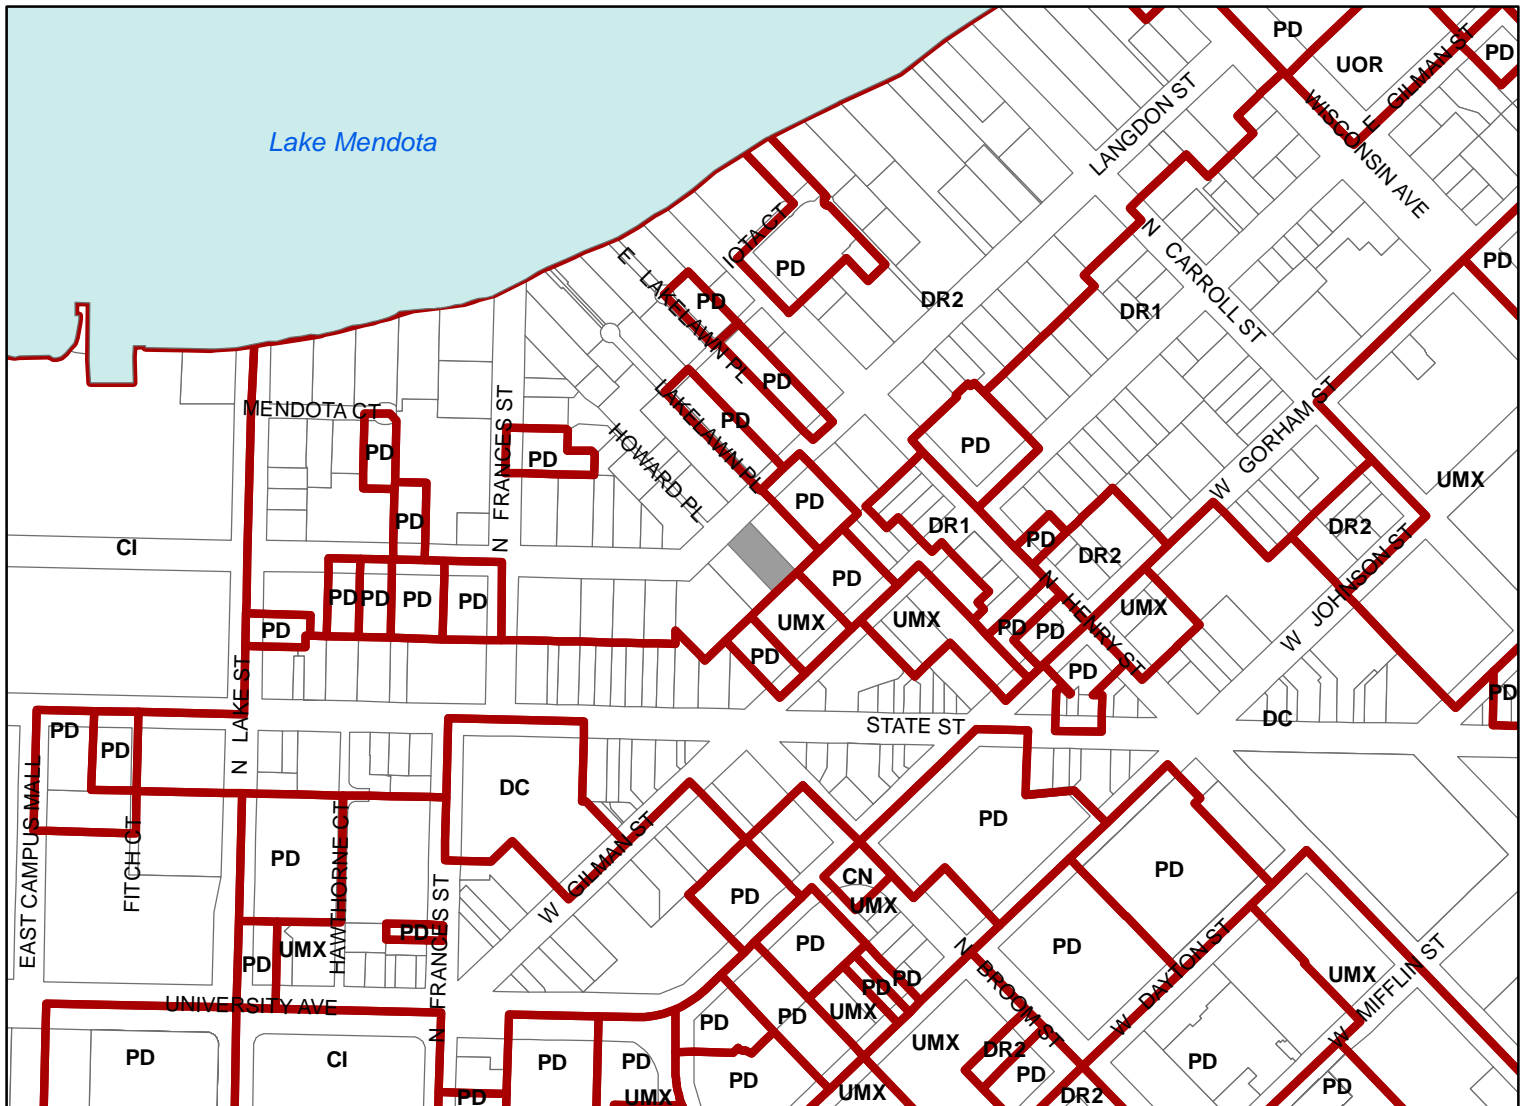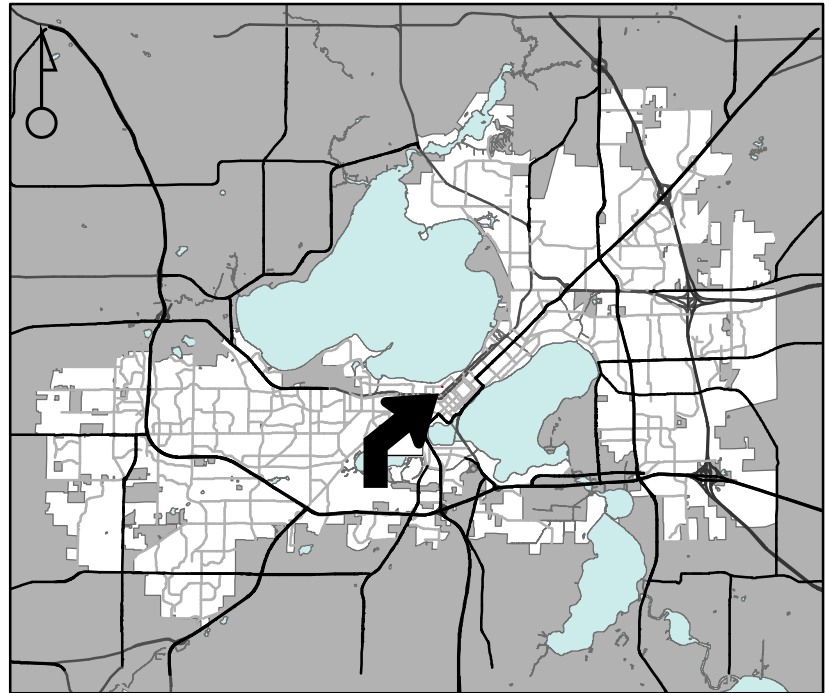

Scale : 1" = 400'

City of Madison, Planning Division : JC : Date : 6-22-23

