



### Location

2810 Waunona Way

### Applicant

Scott Poulsen, Poulsen Enterprises, Inc.  
Mike Monahan, Monahan Building Works  
Greg & Denise Quinn


### Request

Demolish single-family residence and  
construct new residence on lakefront parcel


### Public Hearing Date

Plan Commission

July 10, 2023

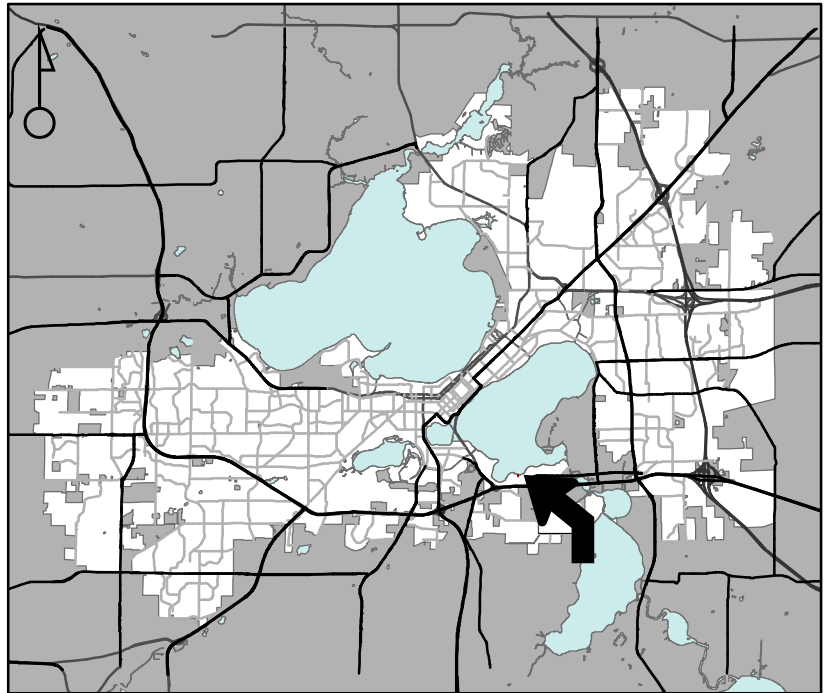

For Questions Contact: Colin Punt at: 243-0455 or [cpunt@cityofmadison.com](mailto:cpunt@cityofmadison.com) or City Planning at 266-4635

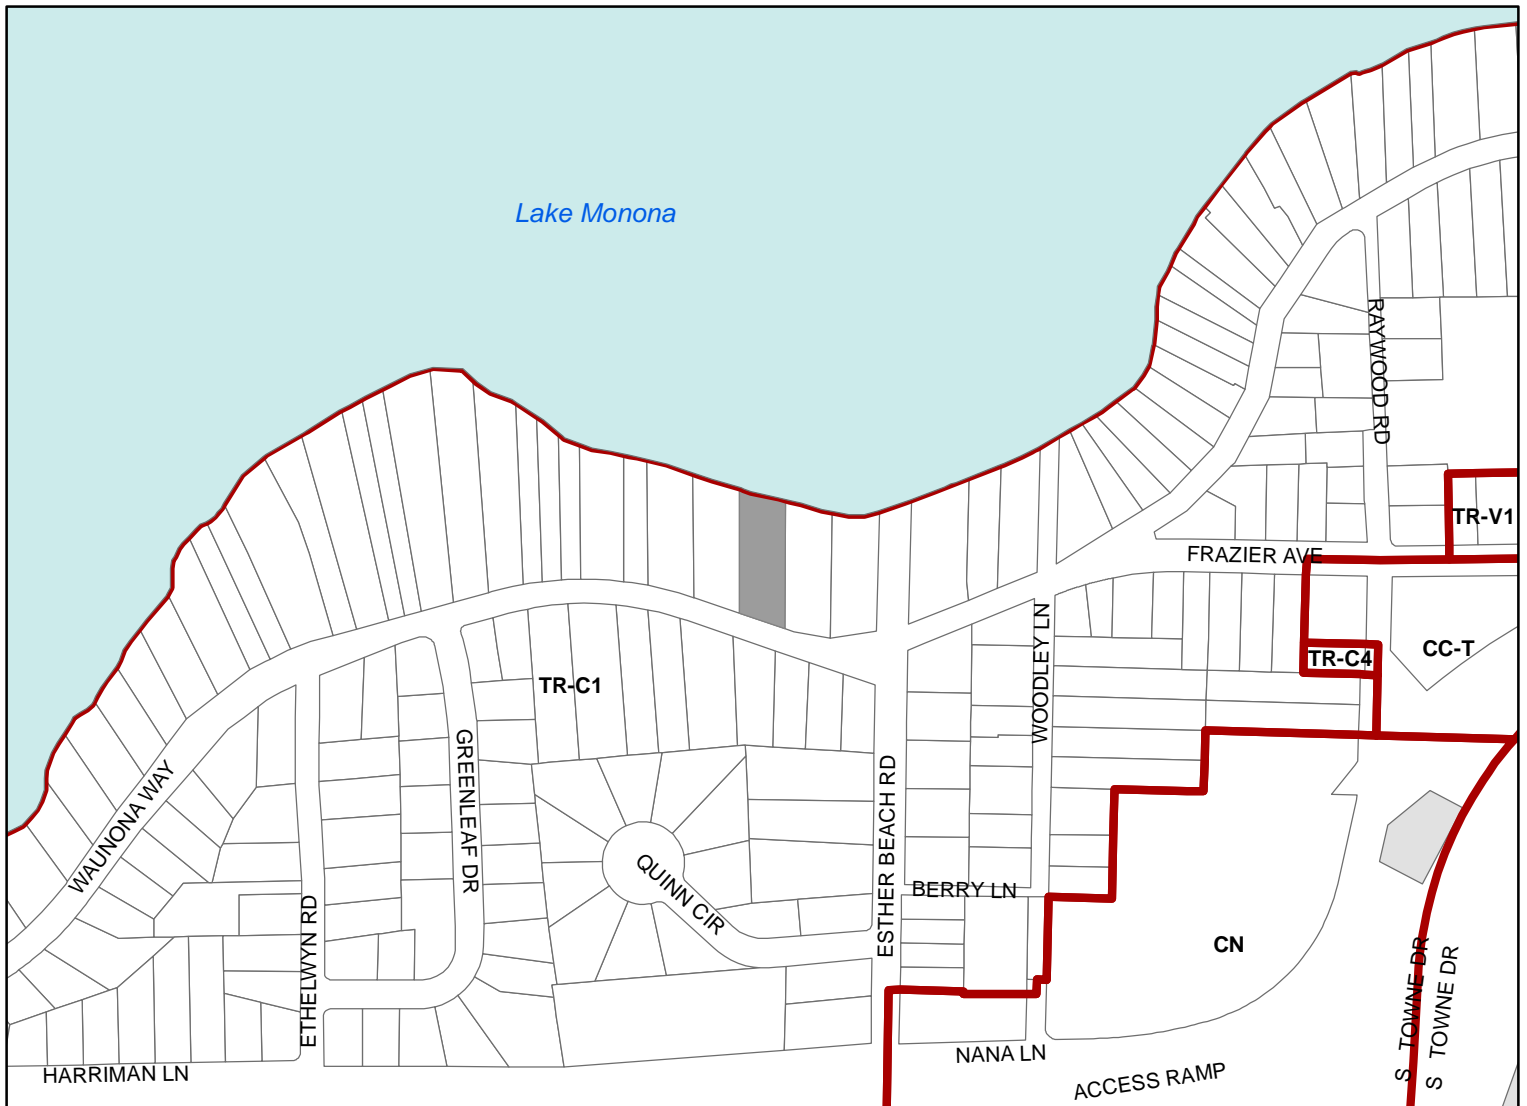

Scale : 1" = 400'

