


SPARKLE CT

WASHINGTON AVE

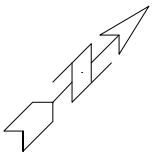

MARK	REVISION	DATE	BY
###	###	###	###
###	###	###	###
###	###	###	###
###	###	###	###

 #####



H:\80000\00MSN\00140.00_P_Bike-Ped Infrastructure Analysis\PRODUCTION\CAD\PLANS\03_project_300\CONTRACTING\NO Ave.dwg



 ####

Scale: 1" = 60'

Designed By: ###
 Date: 2/25/2024 3:02 PM

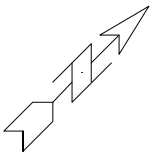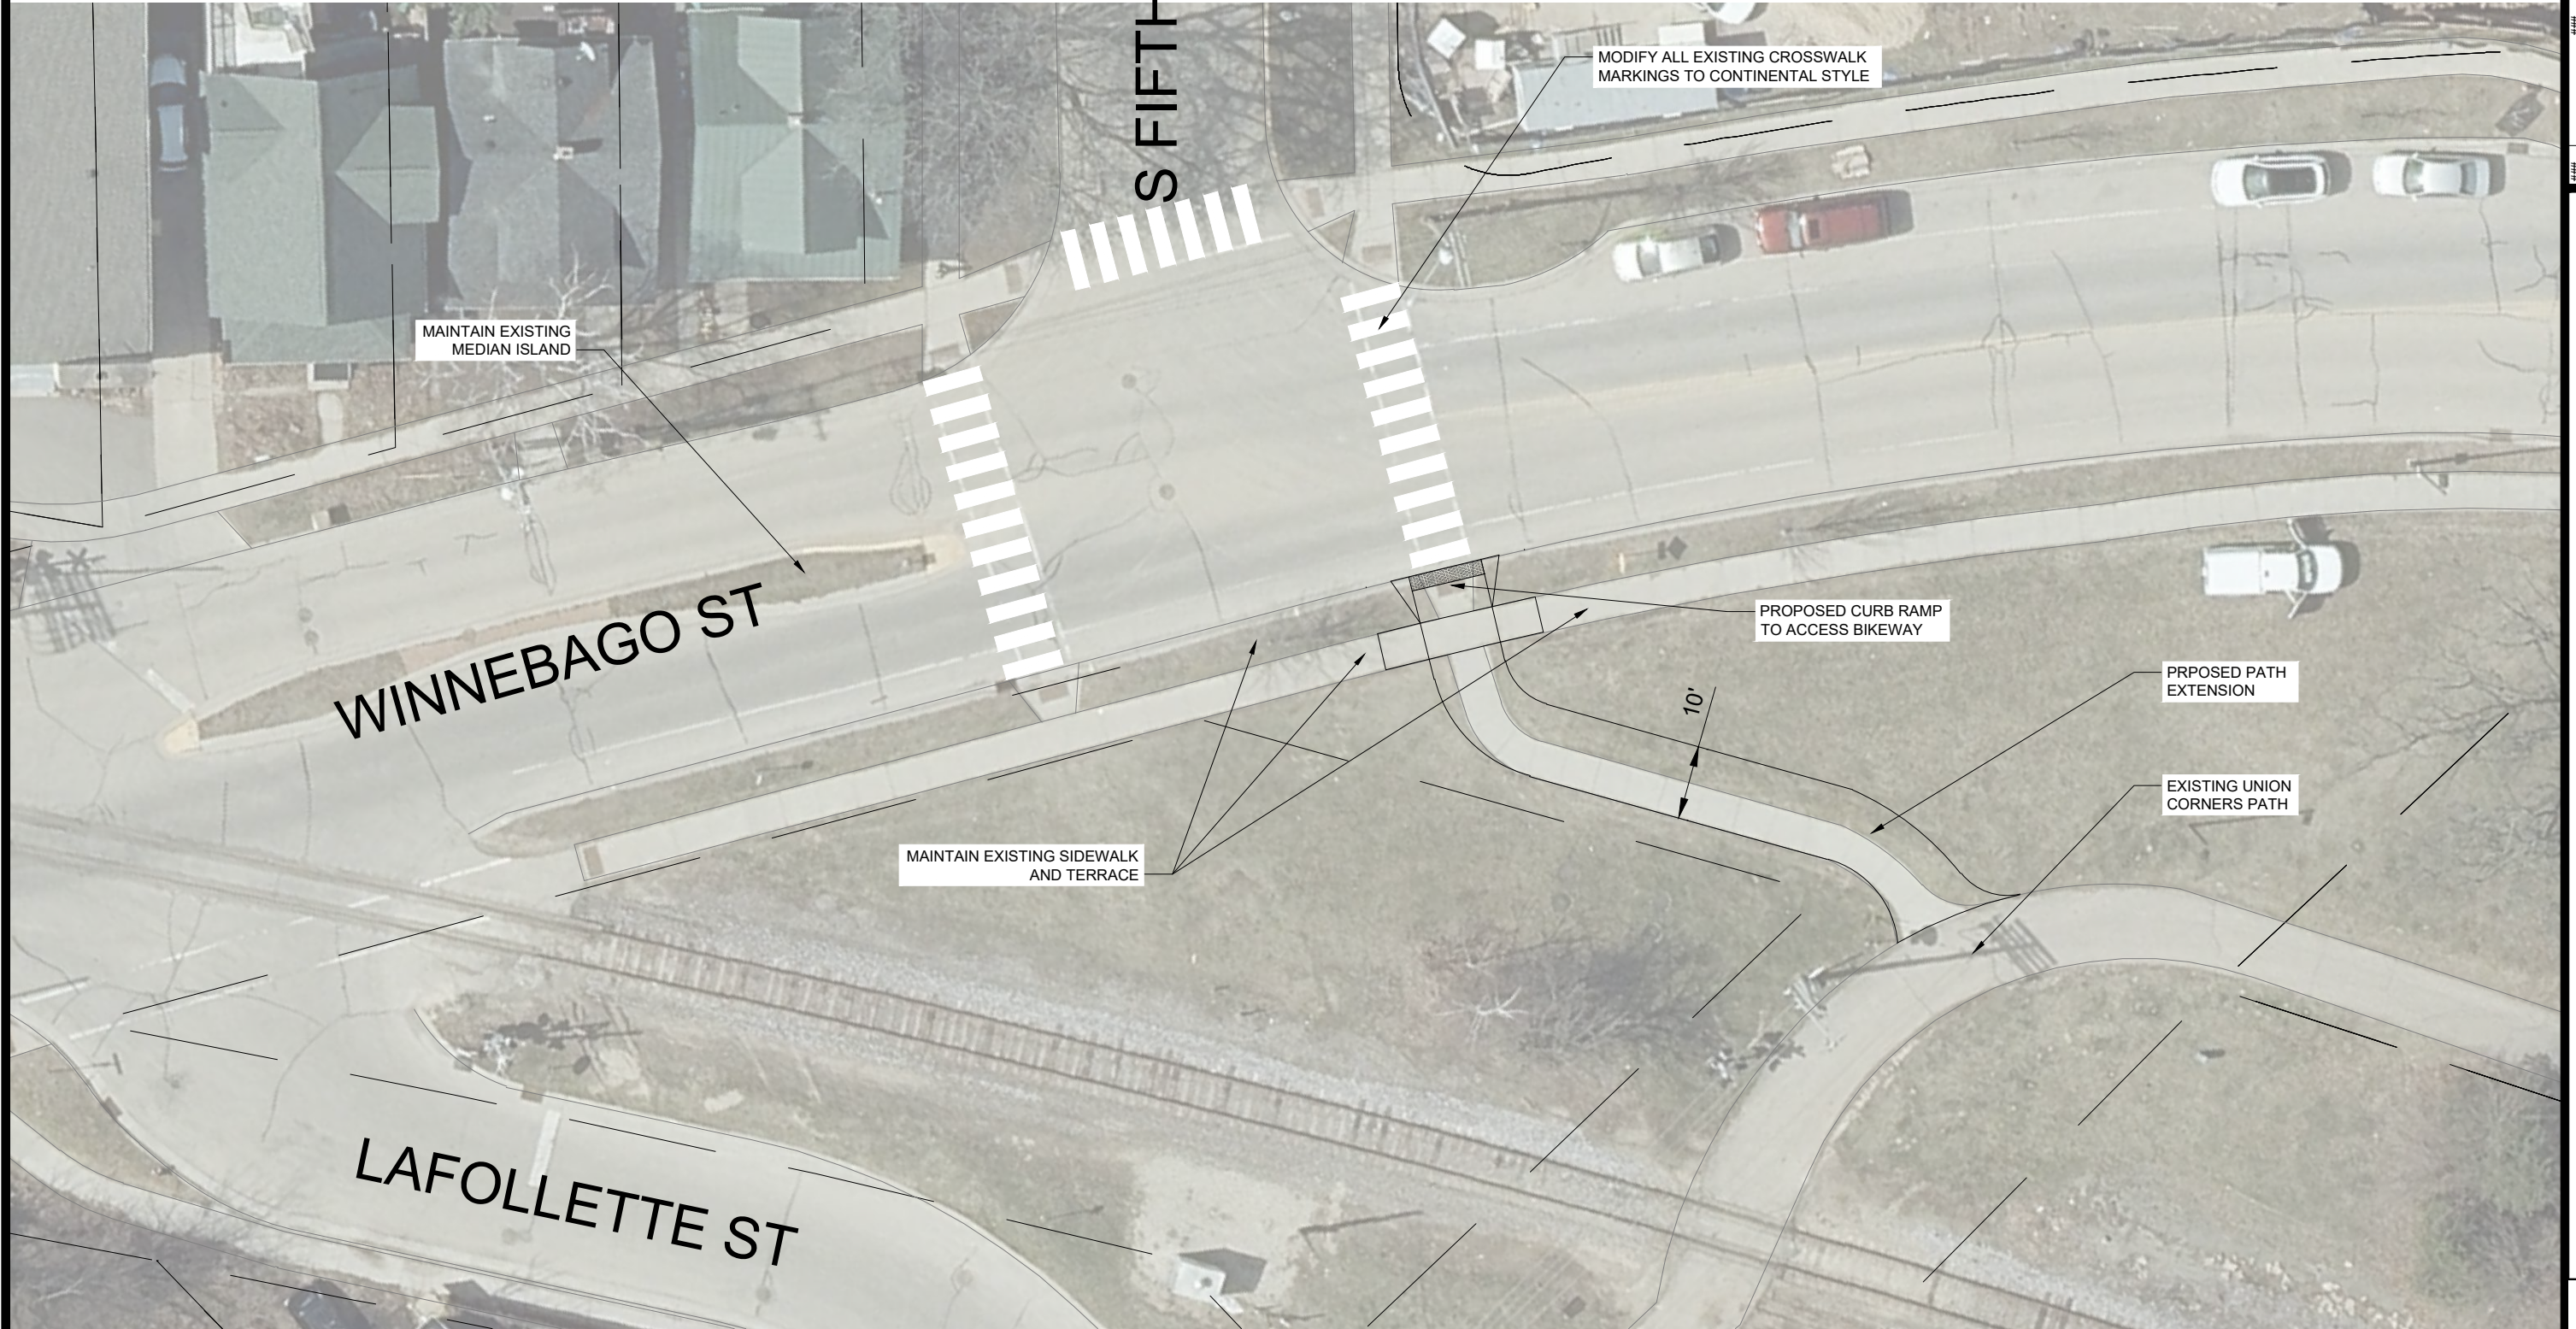

MARK	DESIGNED BY	DATE	BY
###	###	###	###
REVISION	DATE		
###	###		
###	###		
###	###		
Scale: 1" = 20'			

#####

#####

#####

H:\80000\00MSN\00140.00_P_Bike-Ped Infrastructure Analysis\PRODUCTION\CAD\PLANS\02_project_200\CONTRACT\NO@hnebago.dwg



####

####