


# EXHIBIT "B"

## PROPOSED PRIVATE STORMWATER MANAGEMENT ENCROACHMENTS

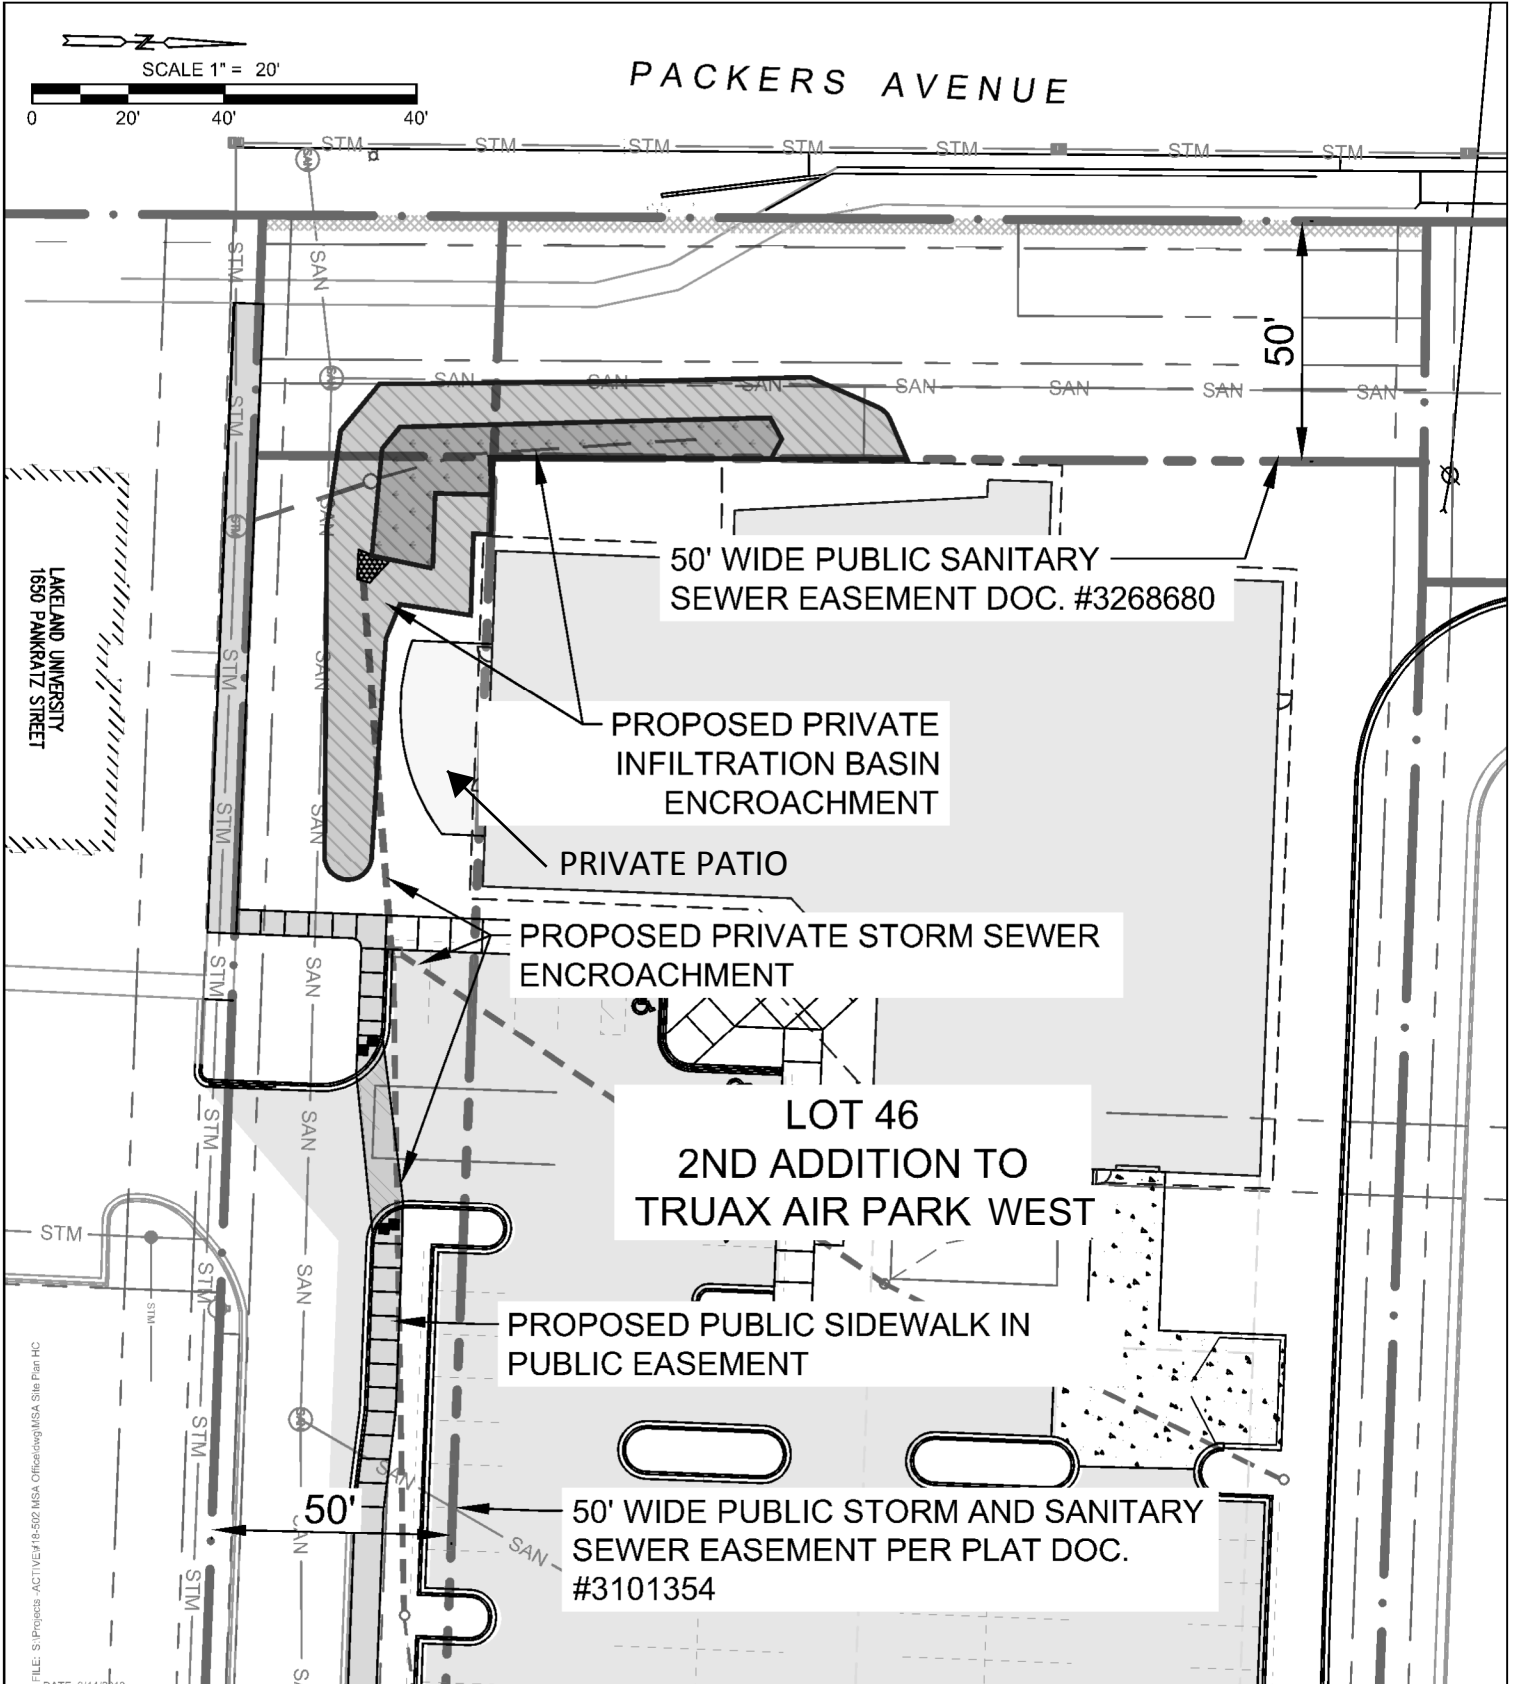

FILE: S:\Projects - ACTIVE\16-502 MSA Office\dwg\MSA Site Plan HC  
DATE: 3/14/2018