



City of Madison

Conditional Use

Location

3900 Dempsey Road

Project Name

Beer Garden – Mike's Horseshoe Bar

Applicant

Mitat Ibrahim, Horseshoe Bar, LLC /
Chad Corfits, Accurate Custom
Creations, LLC

Existing Use

Restaurant / Tavern


Proposed Use

Construct outdoor eating area for
restaurant-tavern


Public Hearing Date

Plan Commission

02 July 2018

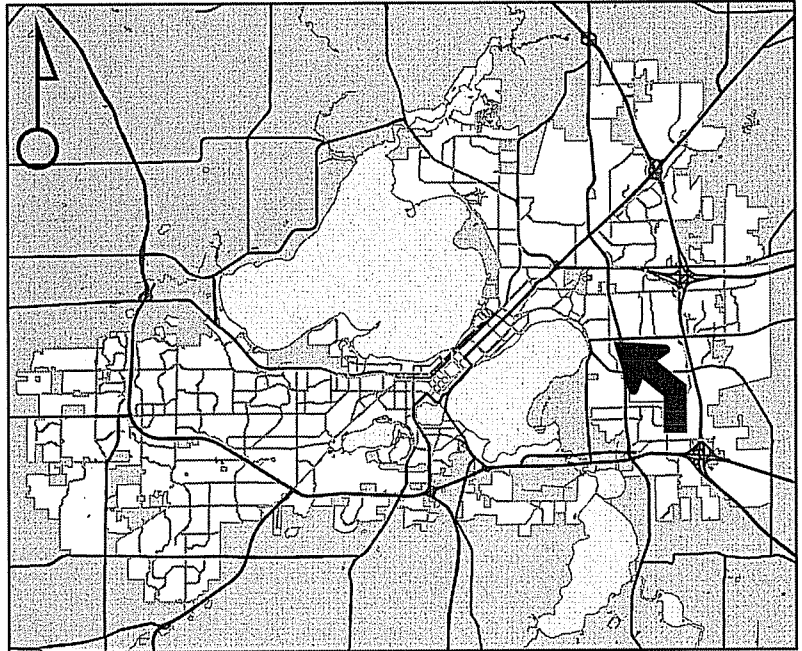

For Questions Contact: Chris Wells at: 261-9135 or cwells@cityofmadison.com or City Planning at 266-4635

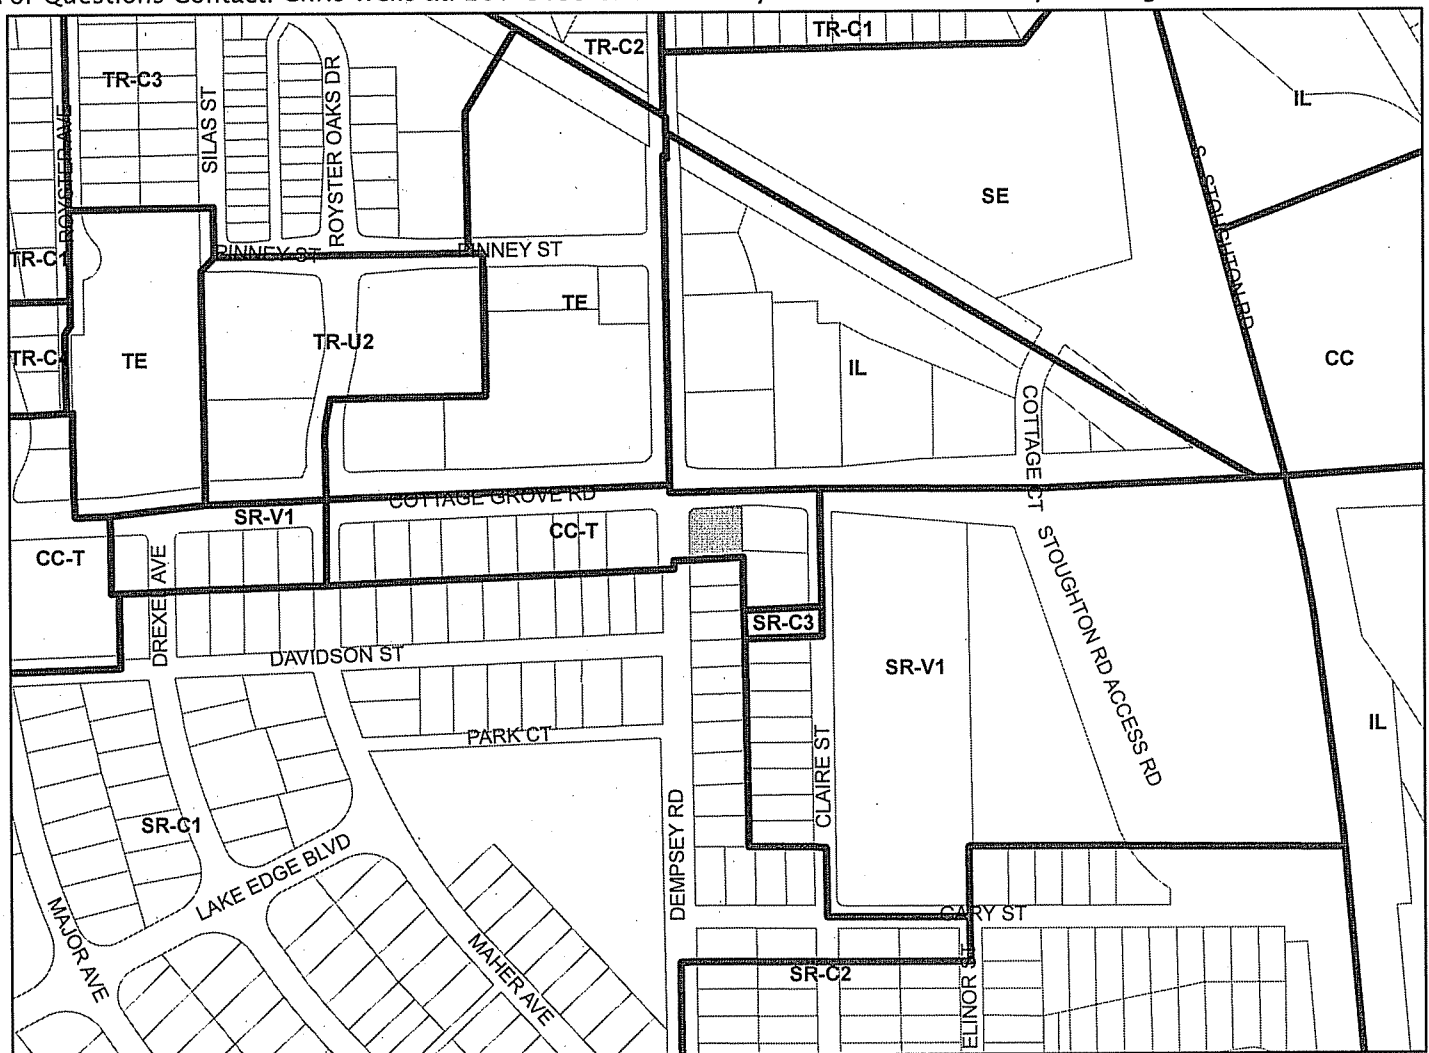

Scale : 1" = 400'

City of Madison, Planning Division : PPE : Date : 25 June 2018

2

