



TOTAL AREA: 3,016 SF*


* AREA CALCULATED AS SHOWN BY DASHED RED LINE

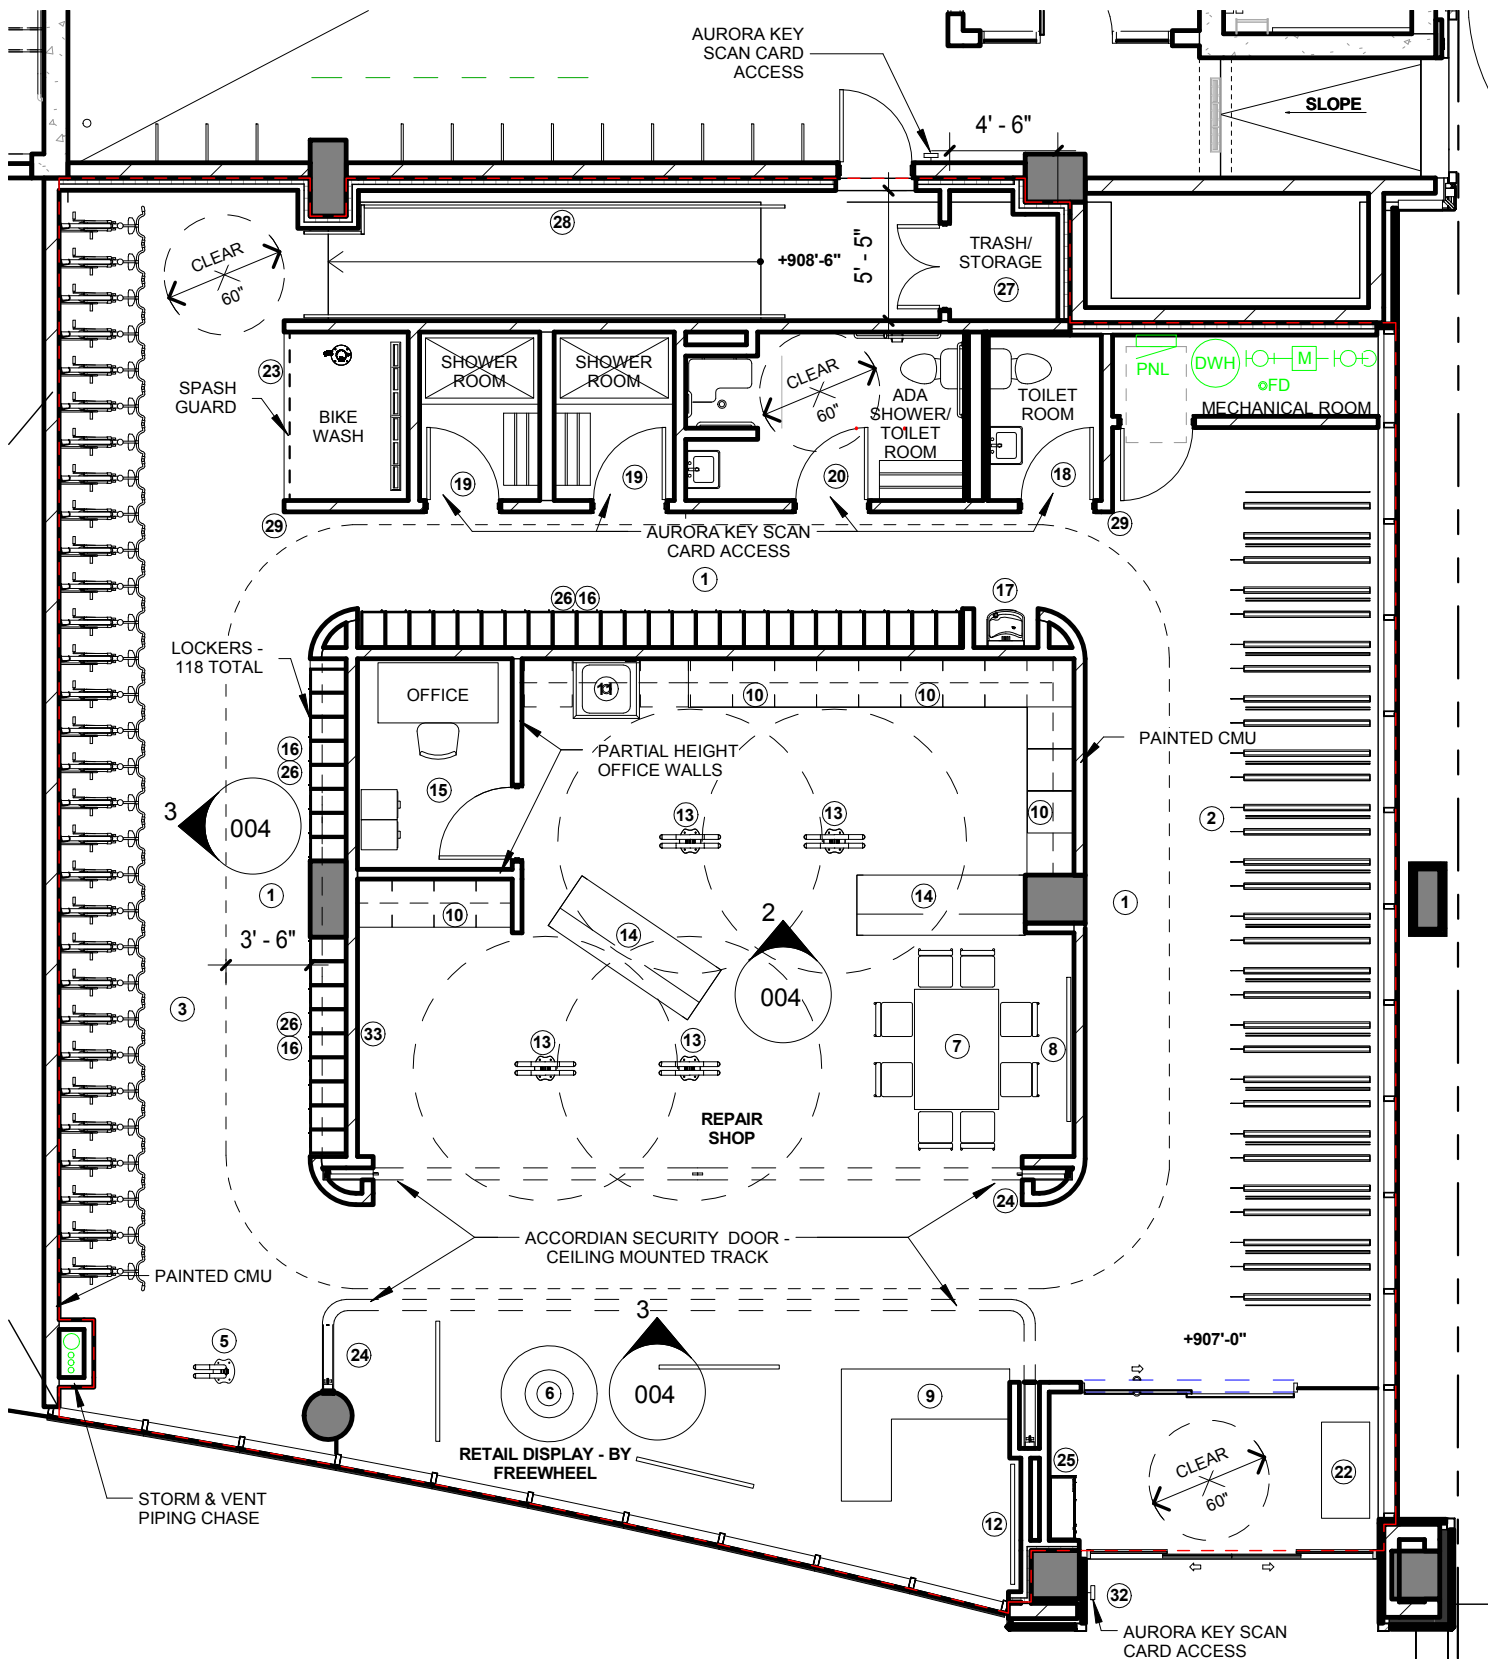

TOTAL AREA: 3,016 SF*


* AREA CALCULATED AS SHOWN BY DASHED RED LINE

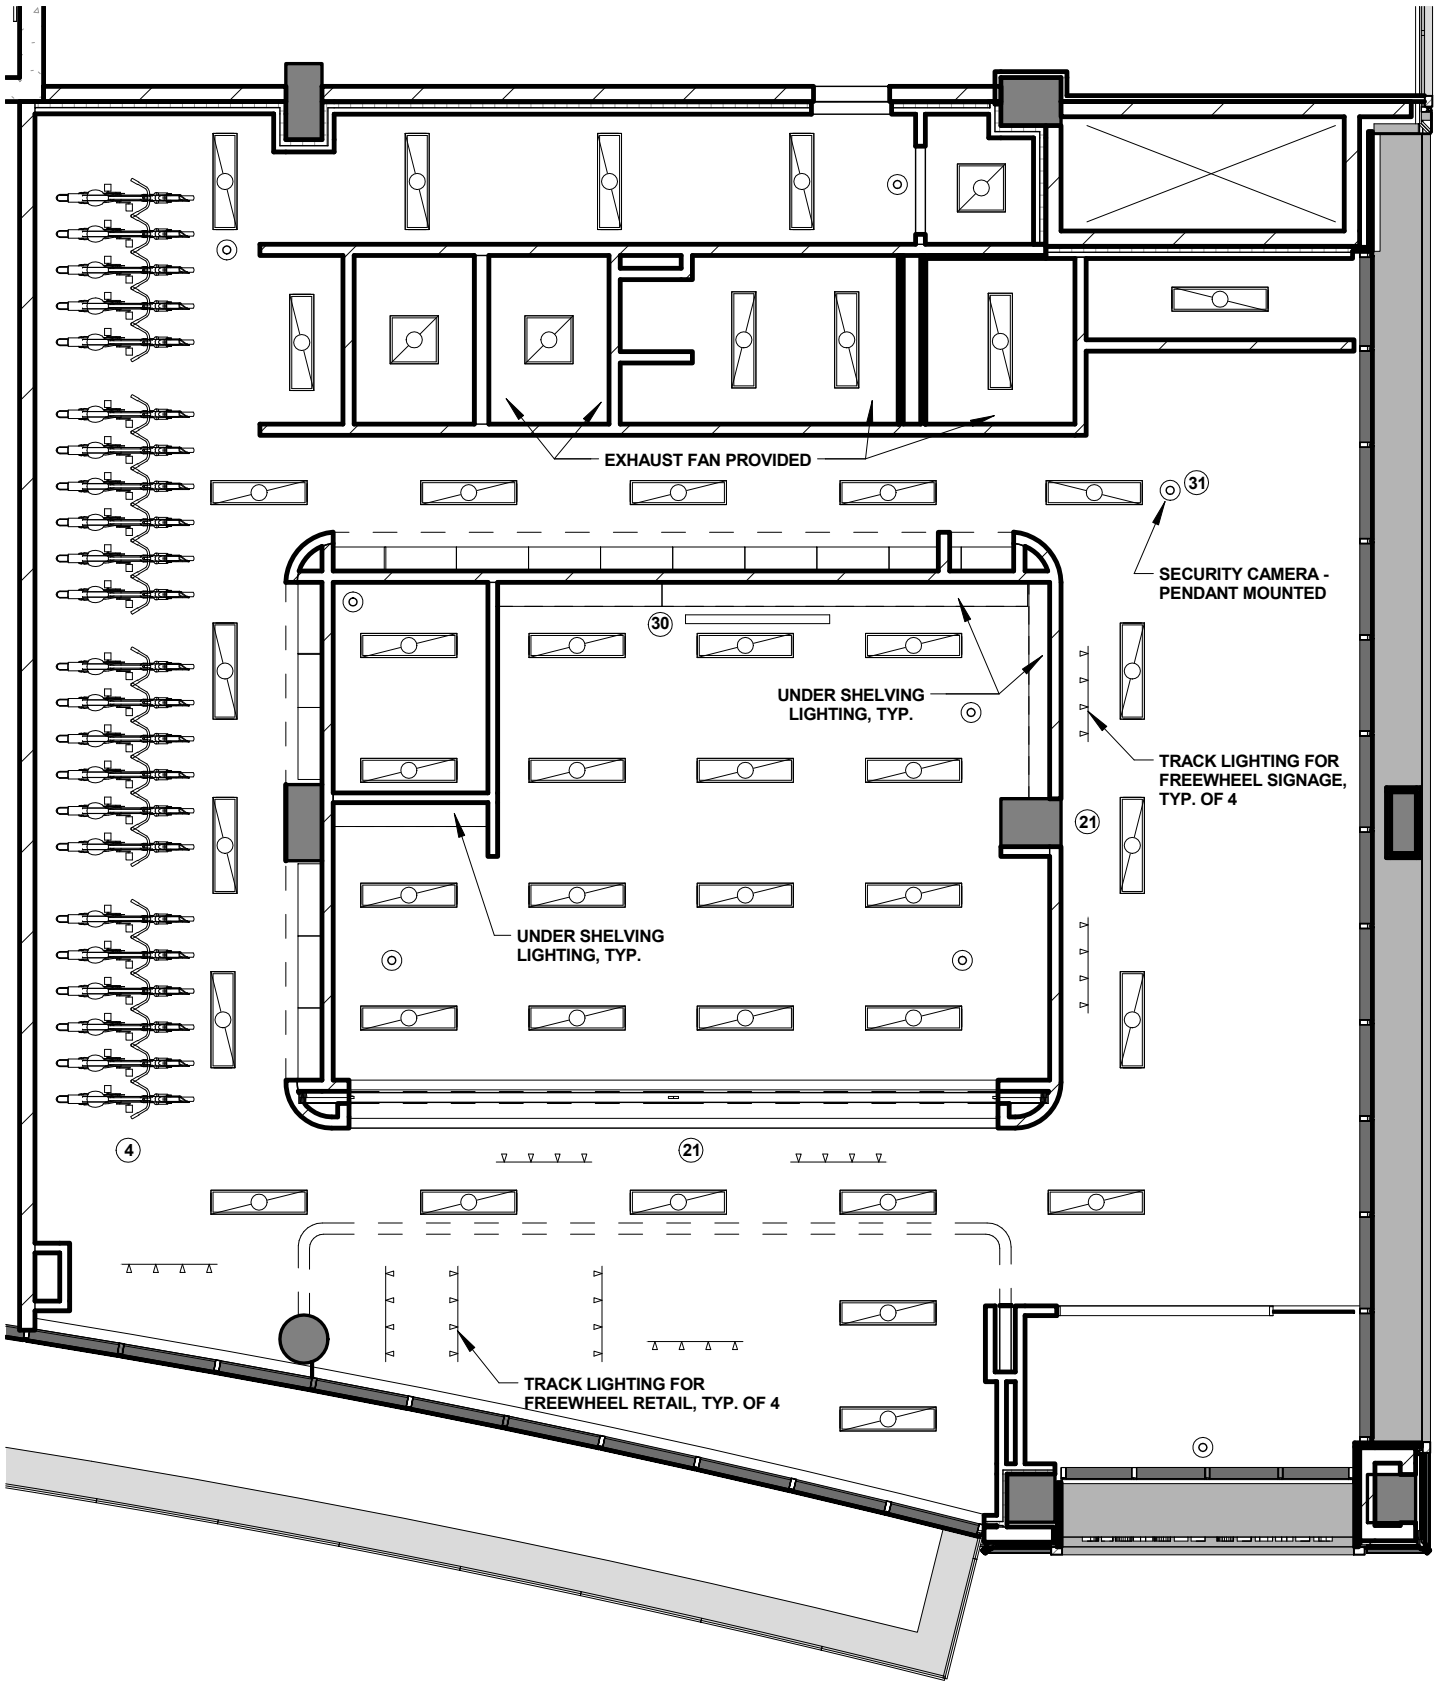

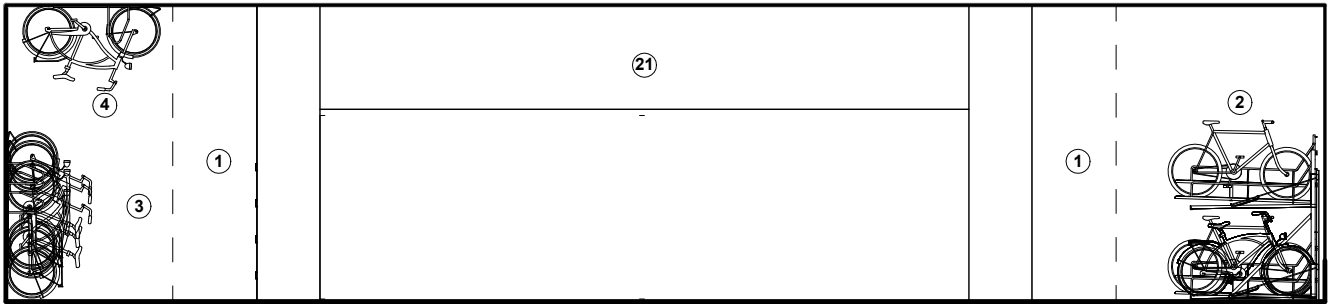


1 BIKE SHOP ELEVATION

SCALE: 1/8" = 1'-0"

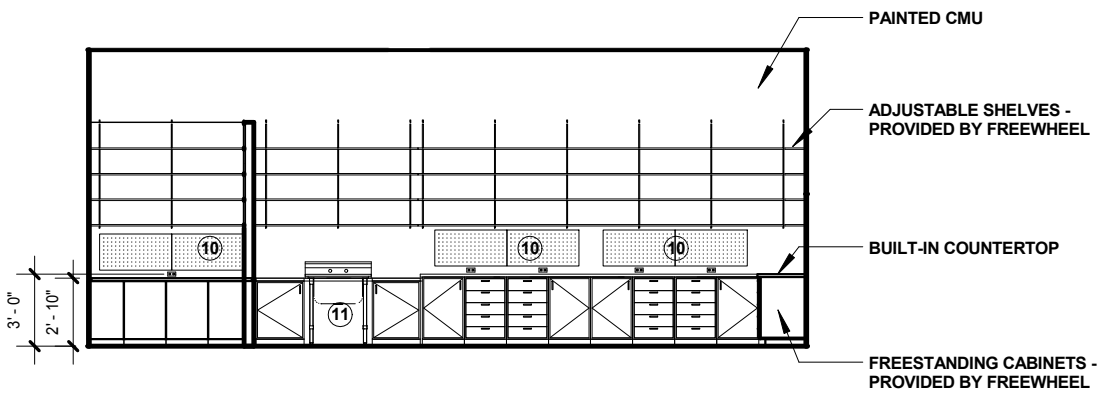



2 REPAIR SHOP ELEVATION

SCALE: 1/8" = 1'-0"


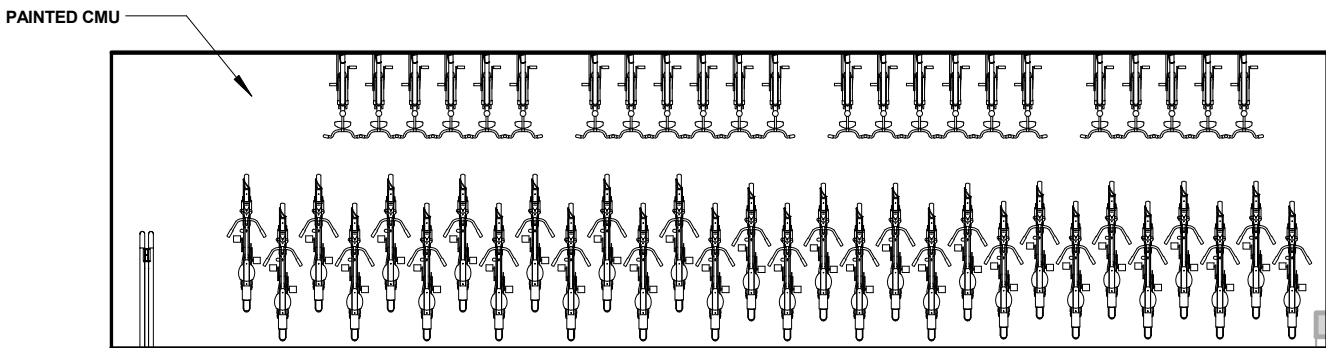


3 HANGING BIKE WALL ELEVATION

SCALE: 1/8" = 1'-0"

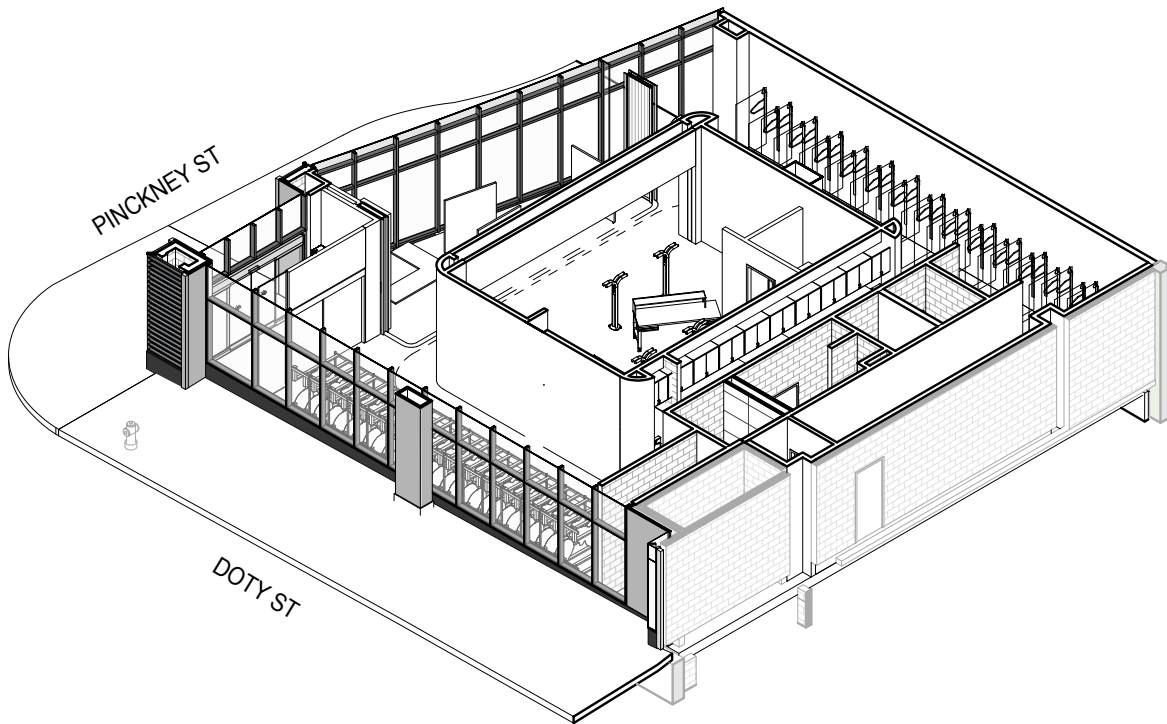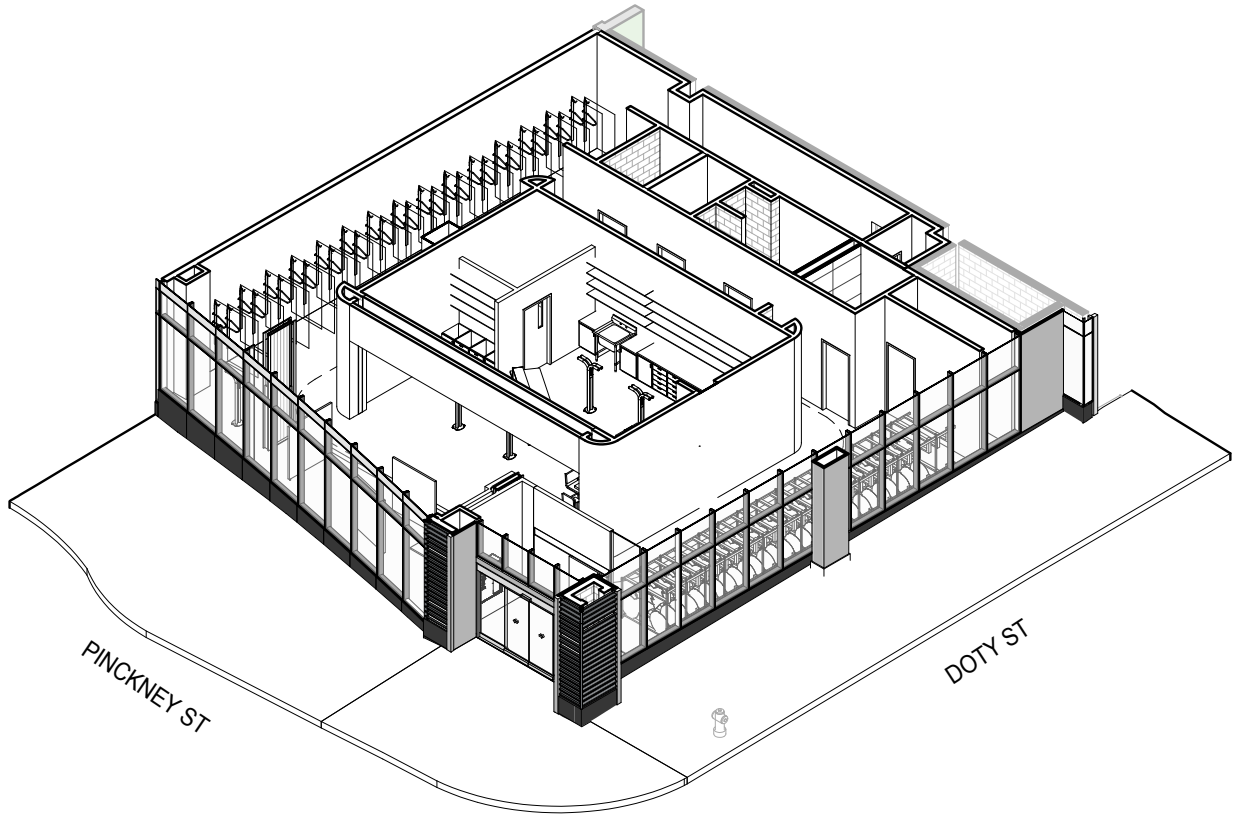

THESE ISOMETRIC DRAWINGS ARE ONLY A GENERALIZED INTERPRETATION OF THE SPACE AND HAVE BEEN CROPPED AND/OR EDITTED FOR CLARITY. THEY DO NOT DEPICT ALL SCOPE OR MATERIAL - SEE FLOOR PLANS

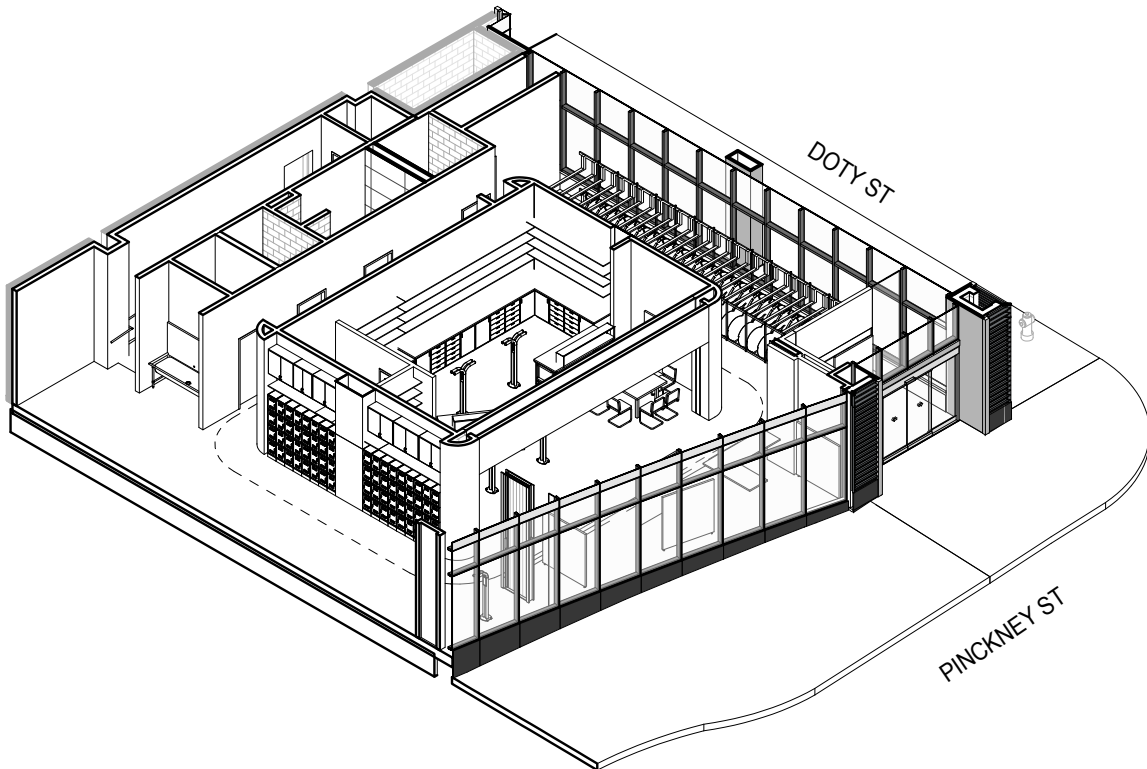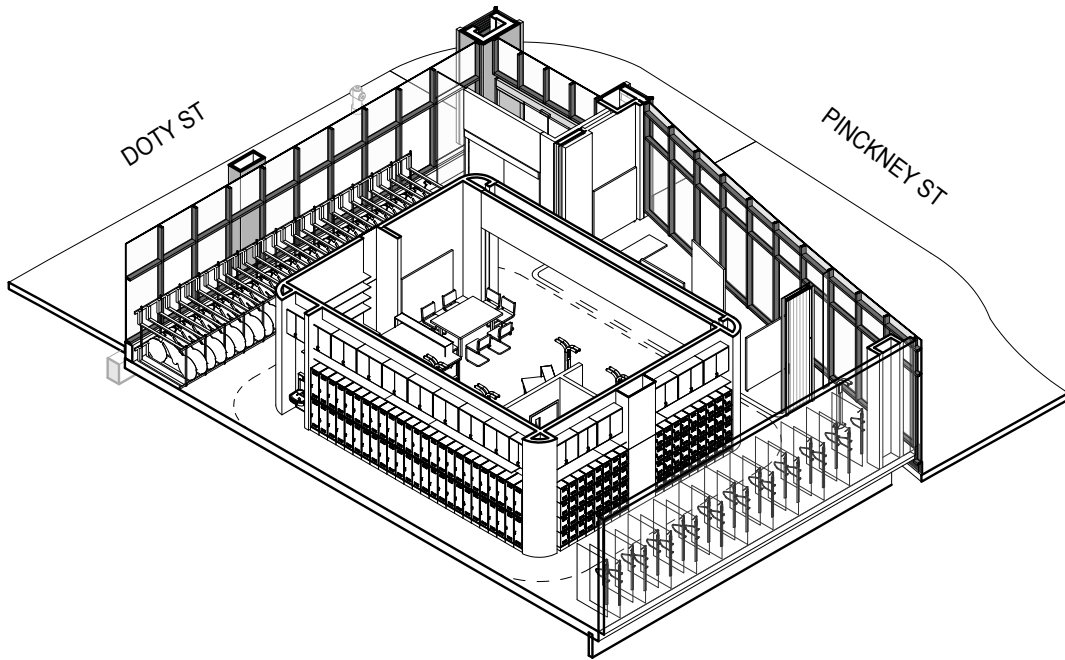

THESE ISOMETRIC DRAWINGS ARE ONLY A GENERALIZED INTERPRETATION OF THE SPACE AND HAVE BEEN CROPPED AND/OR EDITED FOR CLARITY. THEY DO NOT DEPICT ALL SCOPE OR MATERIAL - SEE FLOOR PLANS