



City of Madison

Rezoning, Demolition Permit & Conditional Use

Location
1954 E. Washington Avenue


Project Name
The Avenue

Applicant
Lorrie K. Heinemann, Madison Development Corporation / Kevin Burow, Knothe & Bruce Architects, LLC


Existing Use
Multi-family Residential

Proposed Use
Re-zone parcel from TR-V2 to TR-U1;
demolish eight-unit townhouse to construct
a four-story 44-unit apartment in an existing
residential building complex.

Public Hearing Dates
Plan Commission
11 March 2019
Common Council
19 March 2019

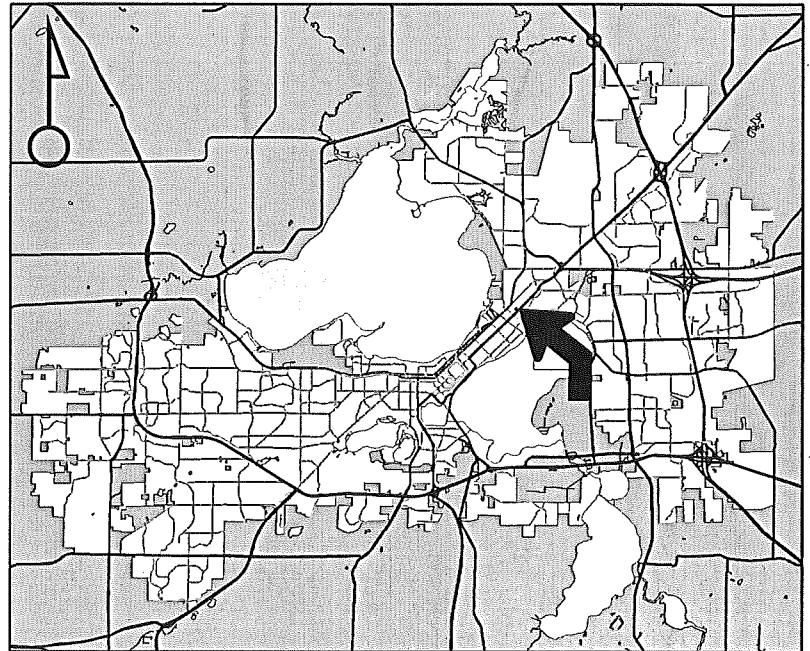

For Questions Contact: Sydney Prusak at: 241-0554 or sprusak@cityofmadison.com or City Planning at 266-4635

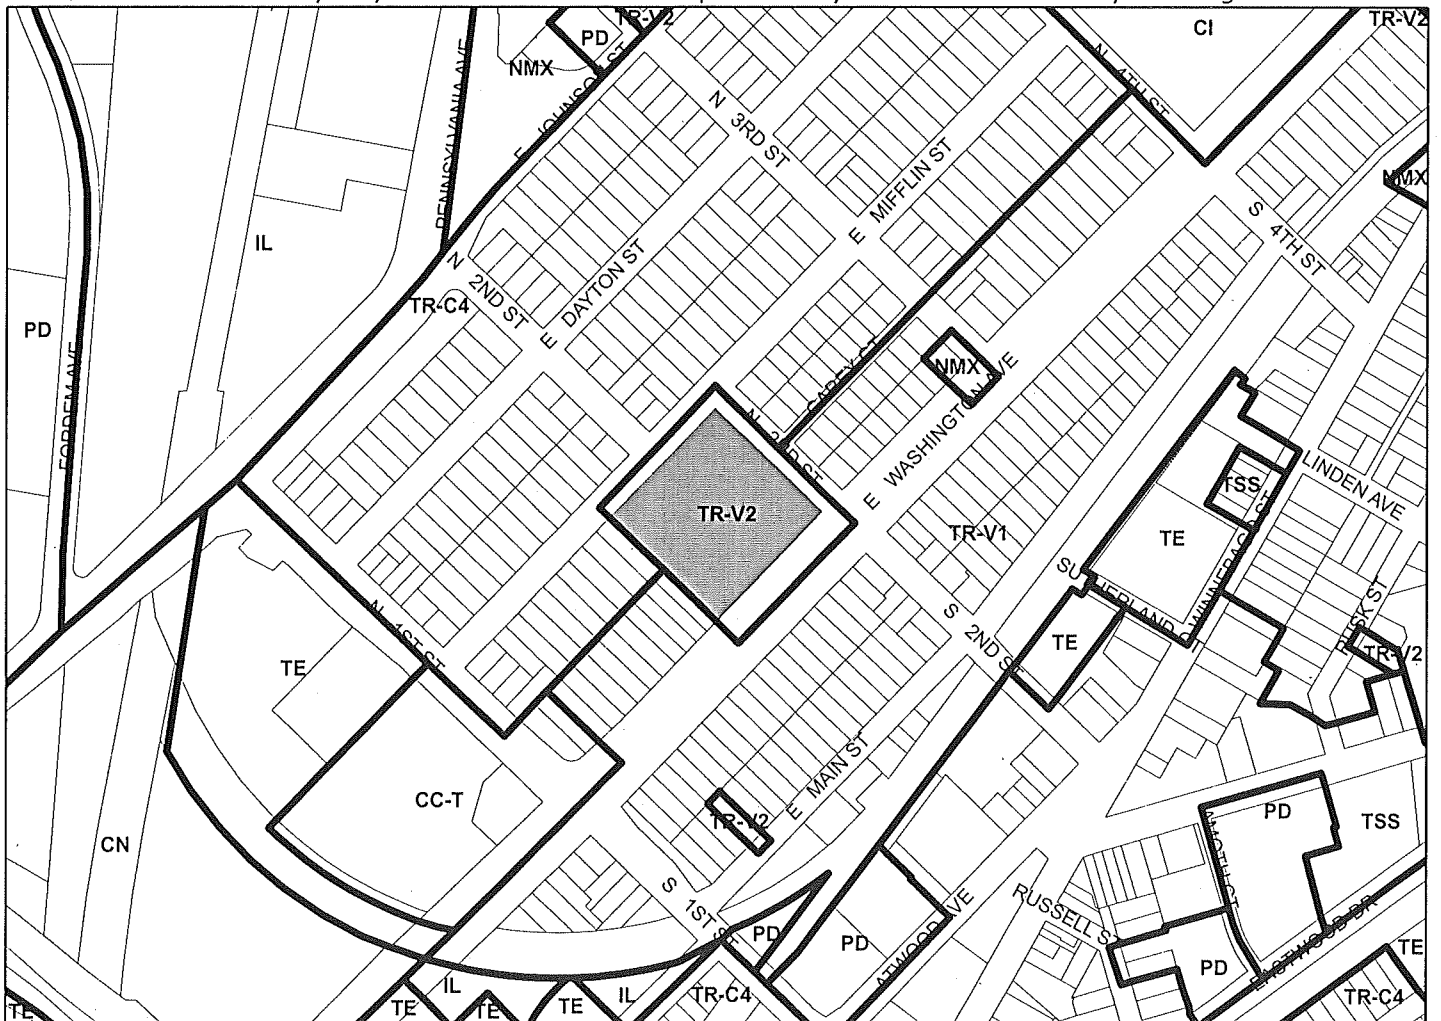

Scale : 1" = 400'

City of Madison, Planning Division : PPE : Date : 4 March 2019

11-10

