

LICPCH-2011-01669

Application for Change of Licensed Premise

\$25 non-refundable filing fee is charged at time of application. Complete application is due at 12 noon two weeks before ALRC meeting. Applicants must appear before the ALRC.

Please contact City Zoning (MMB LL-100, 608-266-4560). A Conditional Use Permit may be required.

- Detailed floor plans (no larger than 8 1/2 x 14) must accompany this form, or the request will not be presented to the ALRC.
- Orange sign- You must display the public notice sign within three days of your application at the current premise until the Common Council makes a final determination.

Prior to your appearance before the Alcohol License Review Committee (ALRC), you must contact

- The Alderperson of the District in which you intend to do business.
- The representative of the appropriate neighborhood association (if any).
- The Madison Police Department.

Alderperson Mike Verveer can be reached at 576-4355, at the Common Council Office (266-4071), or via e-mail at council@cityofmadison.com.

The name of the neighborhood association representative can be obtained by calling the Planning and Development Department at 266-4635 or online at www.ci.madison.wi.us/neighborhoods/contacts.htm.

- Police Department Central District Captain Carl Gloede (Sector 400) can be reached at 261-9694.
- Police Department East District Captain Tom Snyder (Sector 600) can be reached at 267-2100.
- Police Department North District Captain Cam McLay (Sector 500) can be reached at 245-3652.
- Police Department West District Captain Jay Lengfeld (Sectors 100-200) can be reached at 243-0503.
- Police Department South District Captain Joe Balles (Sector 300) can be reached at 267-8687.

The Alcohol Policy Coordinator, Mark Woulf can be reached at 264-9295

Corporate/Owner Name PORTA BELLA INC

DBA PORTA BELLA Contact Phone Number: 608 256 3106

Address 425 N FRANCES ST MADISON WI 53703


Current Capacity (Indoor): 250 Proposed Capacity (Indoor): 411

Current Capacity (Outdoor): 48 Proposed Capacity (Outdoor): 48

Description of Proposed Changes: CONVERT DINING, OFFICE AND STORAGE AREA TO BANQUET FACILITY

Signature of Applicant Edward J. Kinnel Date 20 OCT 2011

Application to be considered at the _____ ALRC meeting and the _____ Council meeting.
 License Number LICPCH-20 _____ Legistar # _____
 Routed: City Zoning Building Inspection Madison Police Sector _____ Alder _____ (District _____)

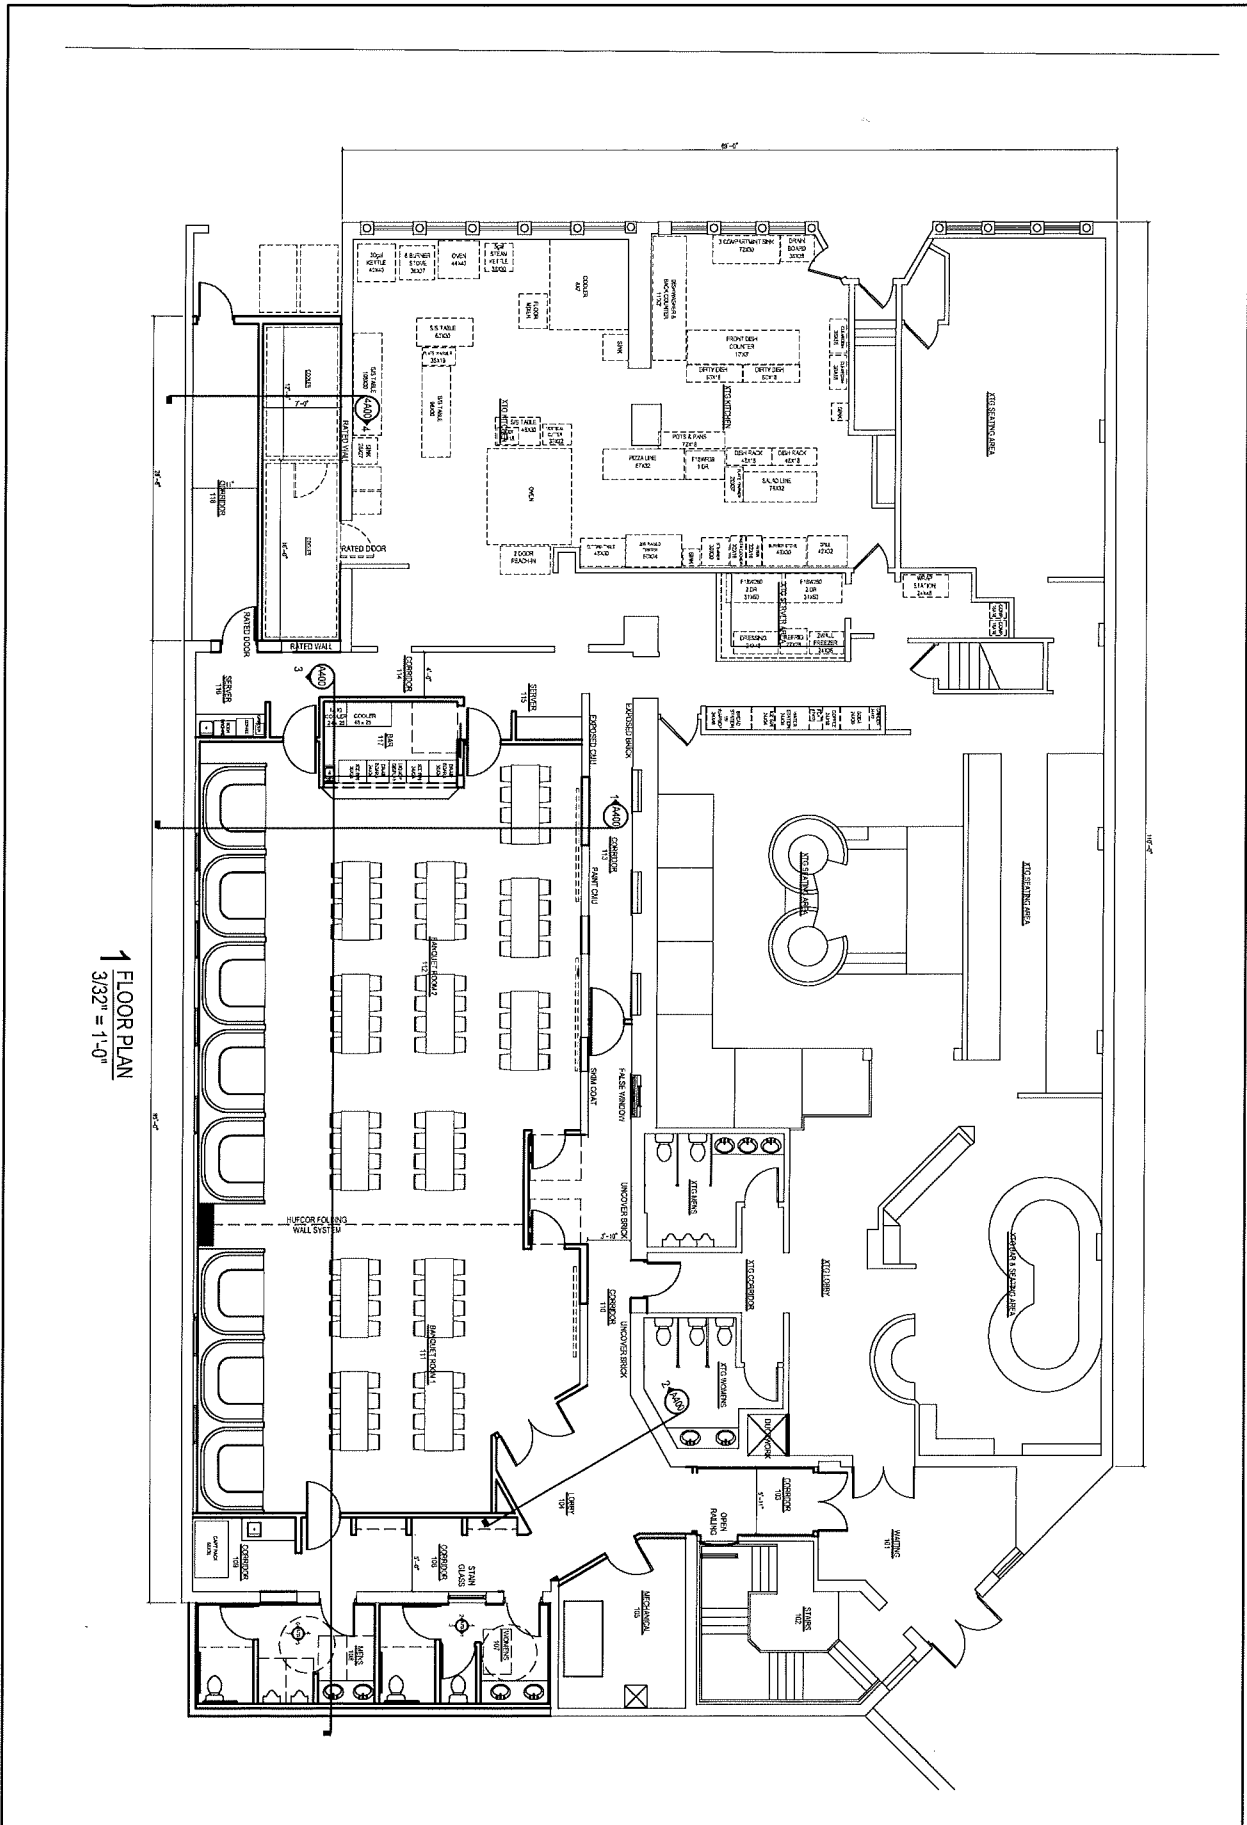

1 FLOOR PLAN
3/32" = 1'-0"

PROJECT:	PORTA BELLA RENOVATION
NUMBER:	11092200
DATE:	08/31/11
REV:	
SHEET:	A100

**PORTA BELLA RENOVATION
SCHEMATIC DESIGN**

425 N. FRANCES
MADISON, WI 53715

DESTREE DESIGN ARCHITECTS HOLDS ALL RIGHTS INCLUDING THE COPYRIGHT OF THIS DOCUMENT, AS WELL AS THE CONCEPTS AND DESIGNS INCORPORATED HEREIN AS AN INSTRUMENT OF SERVICE. AS PROPERTY OF DESTREE DESIGN ARCHITECTS IT IS NOT TO BE COPIED, DISTRIBUTED, OR USED IN WHOLE OR PART WITHOUT THE EXPRESS WRITTEN CONSENT OF DESTREE DESIGN ARCHITECTS.

DESTREE
architecture & design

222 West Washington Ave. Suite 310, Madison, WI 53703
ph: 608.268.1499 fax: 608.268.1498
www.destreedesign.com