



City of Madison

Rezoning and Conditional Use

Location

9910 Peach Leaf Lane

From: TR-C3 To: TR-V2

Existing Use

Vacant lot

Proposed Use

Construct residential building complex with 15 single-family residences


Public Hearing Date

Plan Commission


10 June 2019

Common Council

18 June 2019

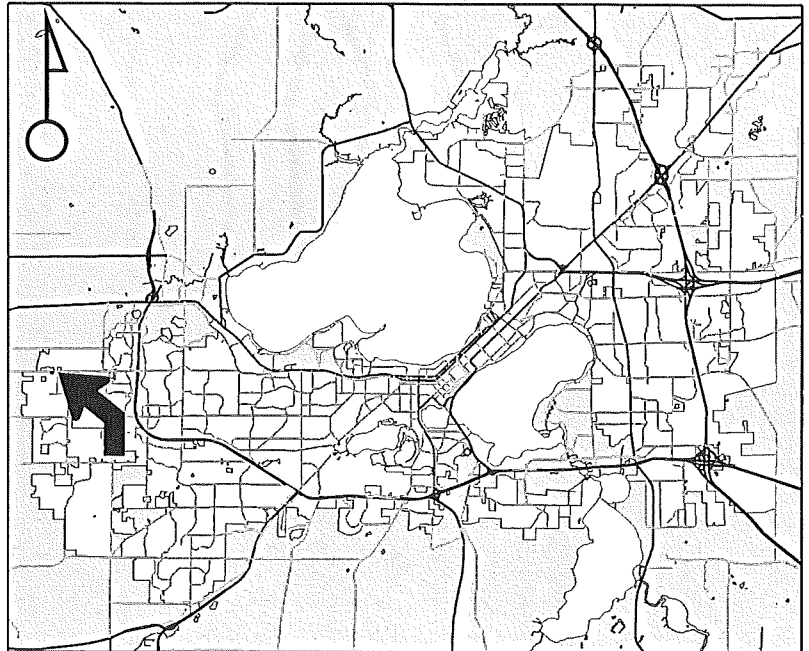

For Questions Contact: Tim Parks at: 261-9632 or tparks@cityofmadison.com or City Planning at 266-4635

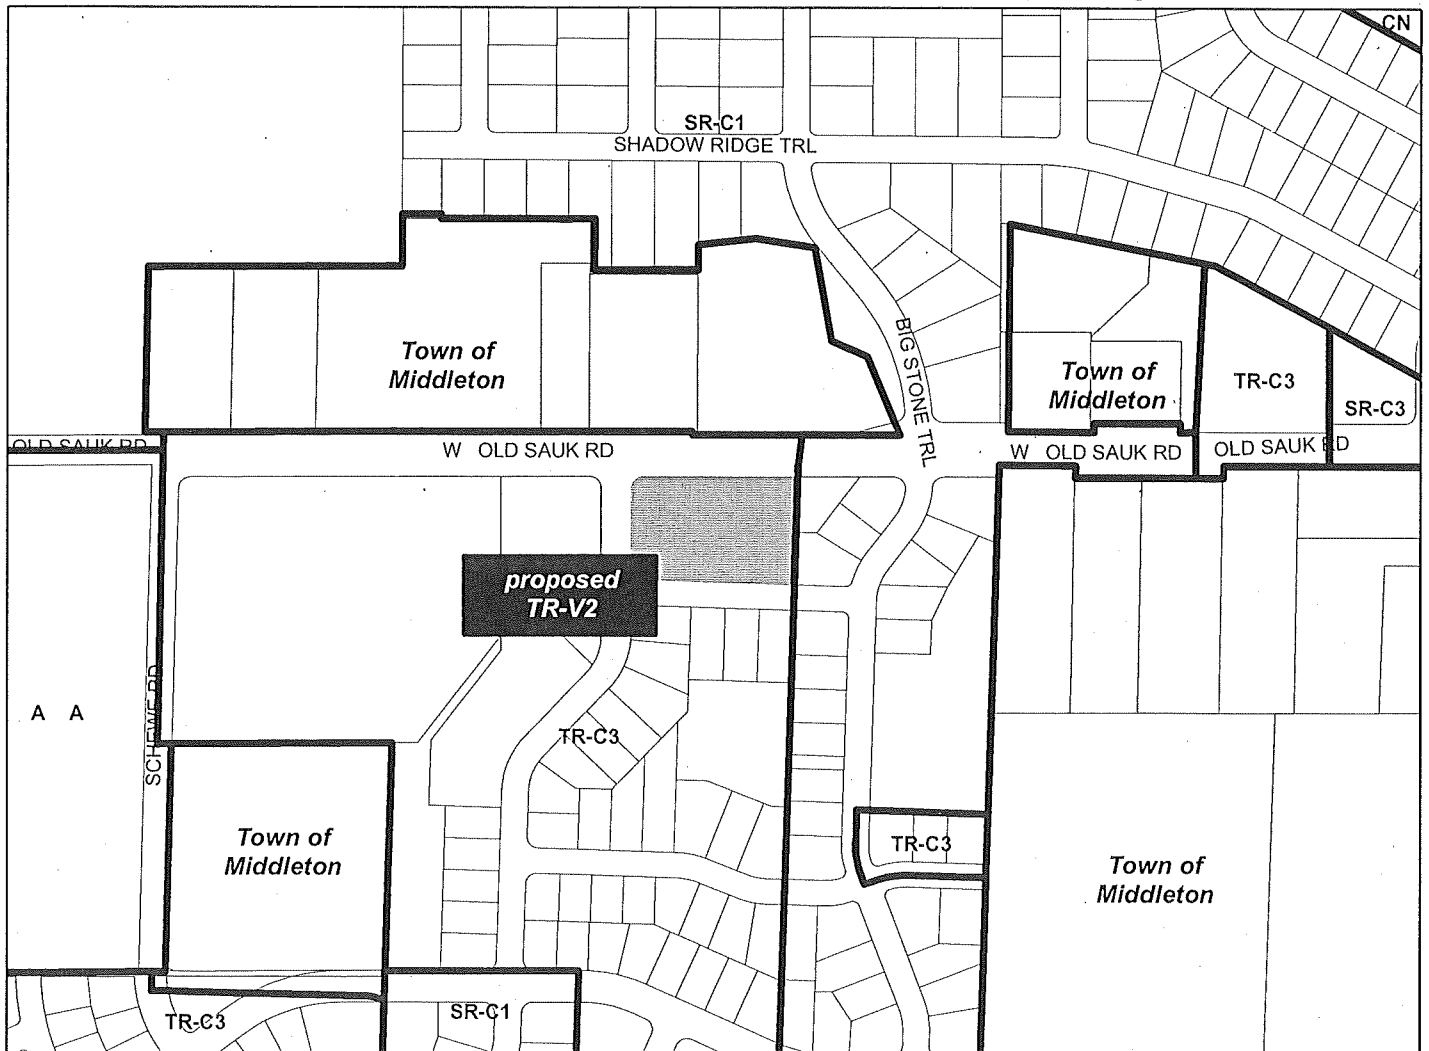

Scale : 1" = 400'

City of Madison, Planning Division : PPE : Date 28 May 2019

14-15

