



ALL ROOF DRAINAGE WILL BE HANDLED BY GUTTERS AND DOWNSPOUTS, DISCHARGING TO THE FRONT OR REAR OF THE PROPERTY. NO ROOF WATER SHALL BE DISCHARGED TO THE EAST SIDE YARD. DOWNSPOUTS DISCHARGING TO THE FRONT SHALL DIRECT RUNOFF TO THE STREET.


1 PROPOSED SITE PLAN
L1.1 1" = 30'-0"

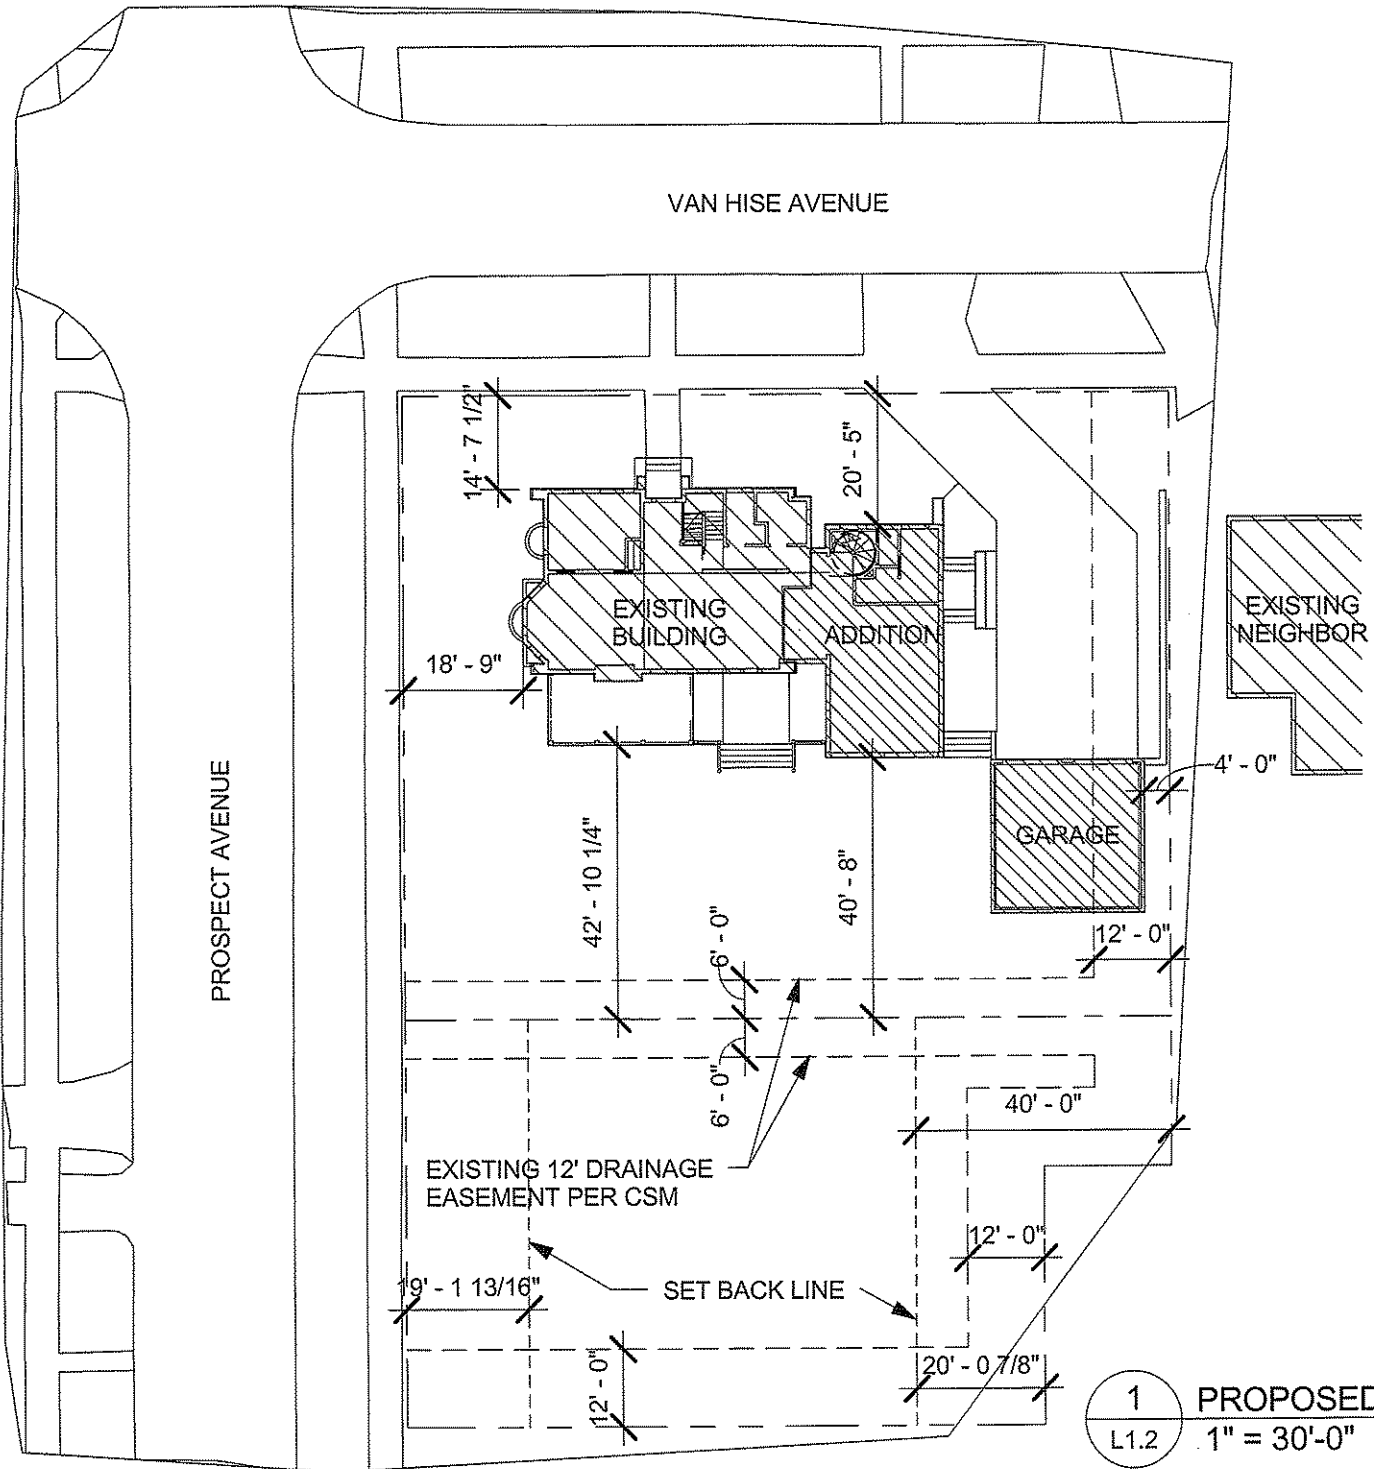

1 PROPOSED SITE PLAN
 L1.2 1" = 30'-0"

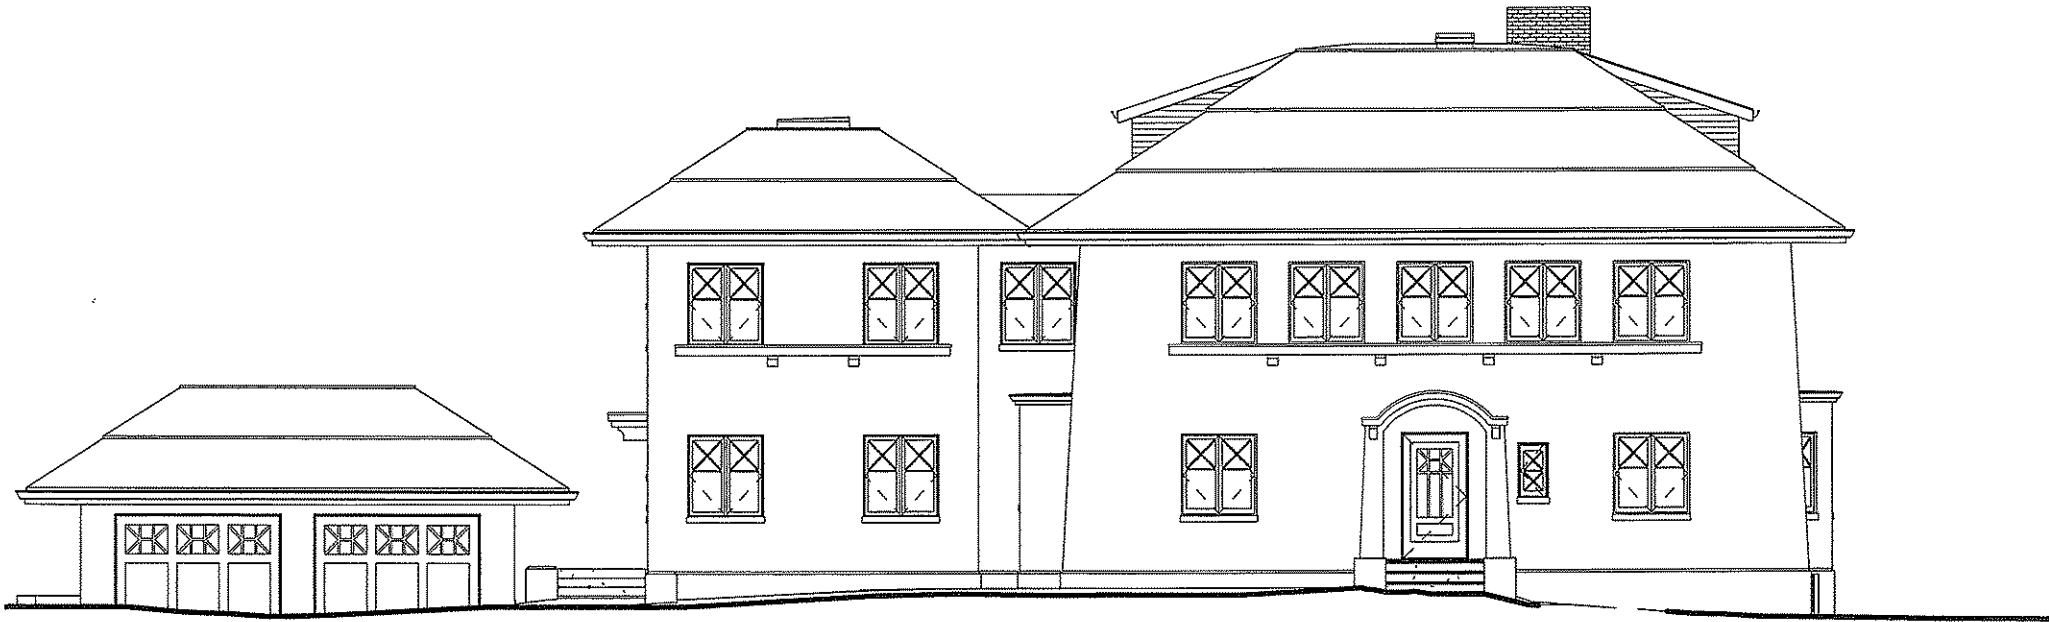

1 PROPOSED NORTH ELEVATION
L4.1 $3/32" = 1'-0"$

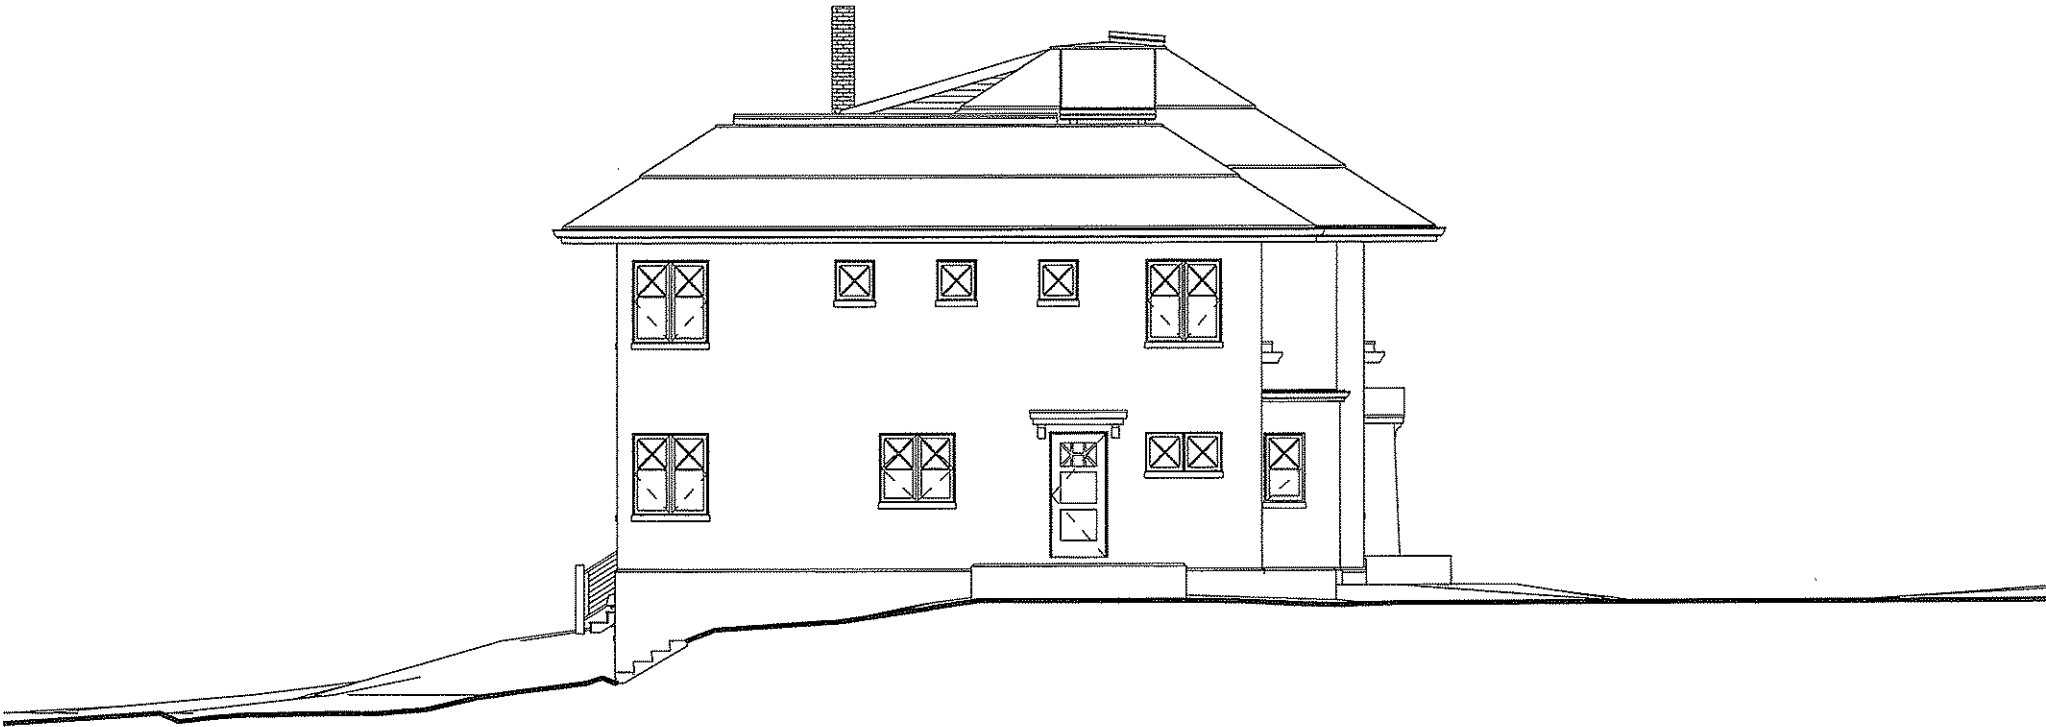

1 PROPOSED EAST ELEVATION
L4.2 $3/32" = 1'-0"$




1 PROPOSED SOUTH ELEVATION
L4.3 3/32" = 1'-0"




1
L4.4

PROPOSED WEST ELEVATION
3/32" = 1'-0"

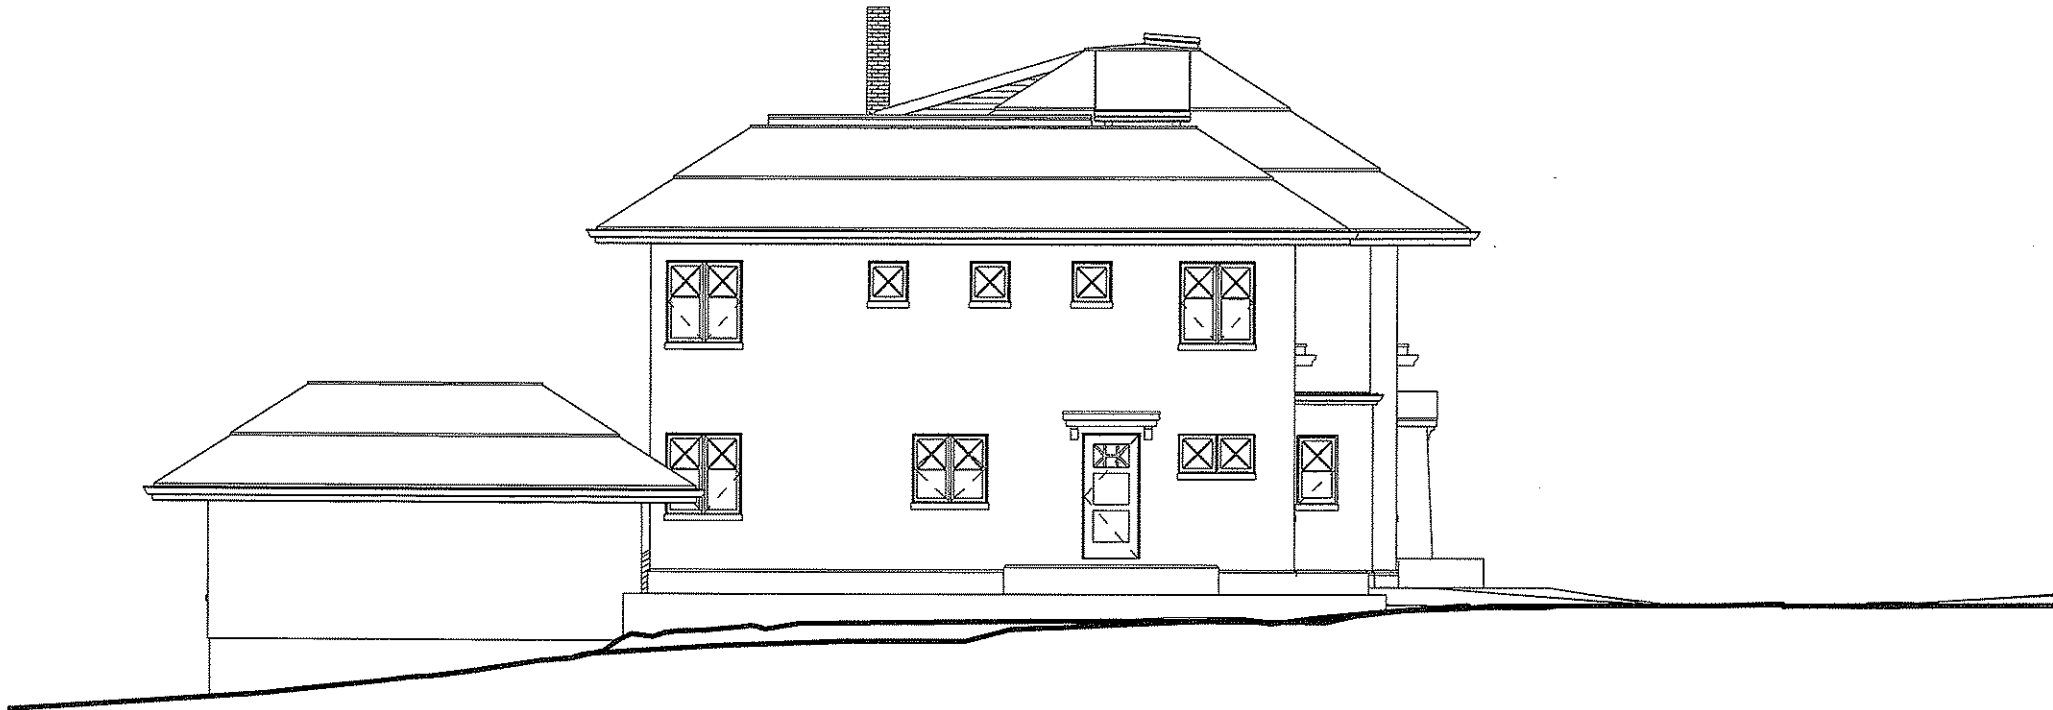

1 PROPOSED GARAGE EAST ELEVATION
L4.5 $\frac{3}{32}'' = 1'-0''$

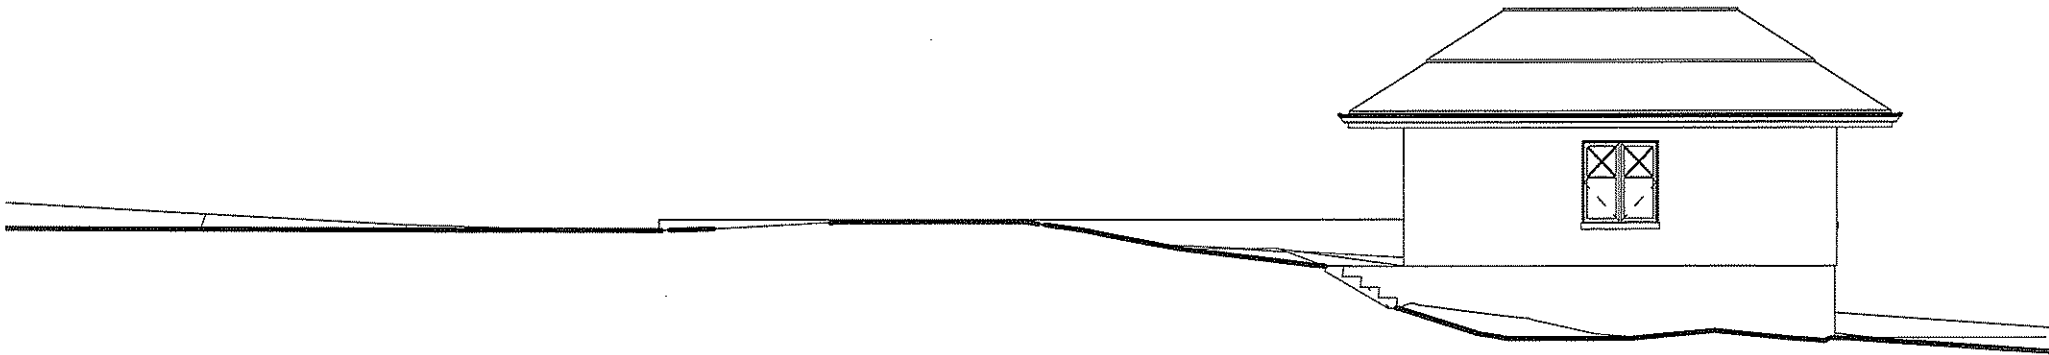

1 PROPOSED GARAGE WEST ELEVATION
L4.6 3/32" = 1'-0"




1
L9.5

PROPOSED NORTHWEST PERSPECTIVE 3




1
L9.6

PROPOSED WEST PERSPECTIVE 1

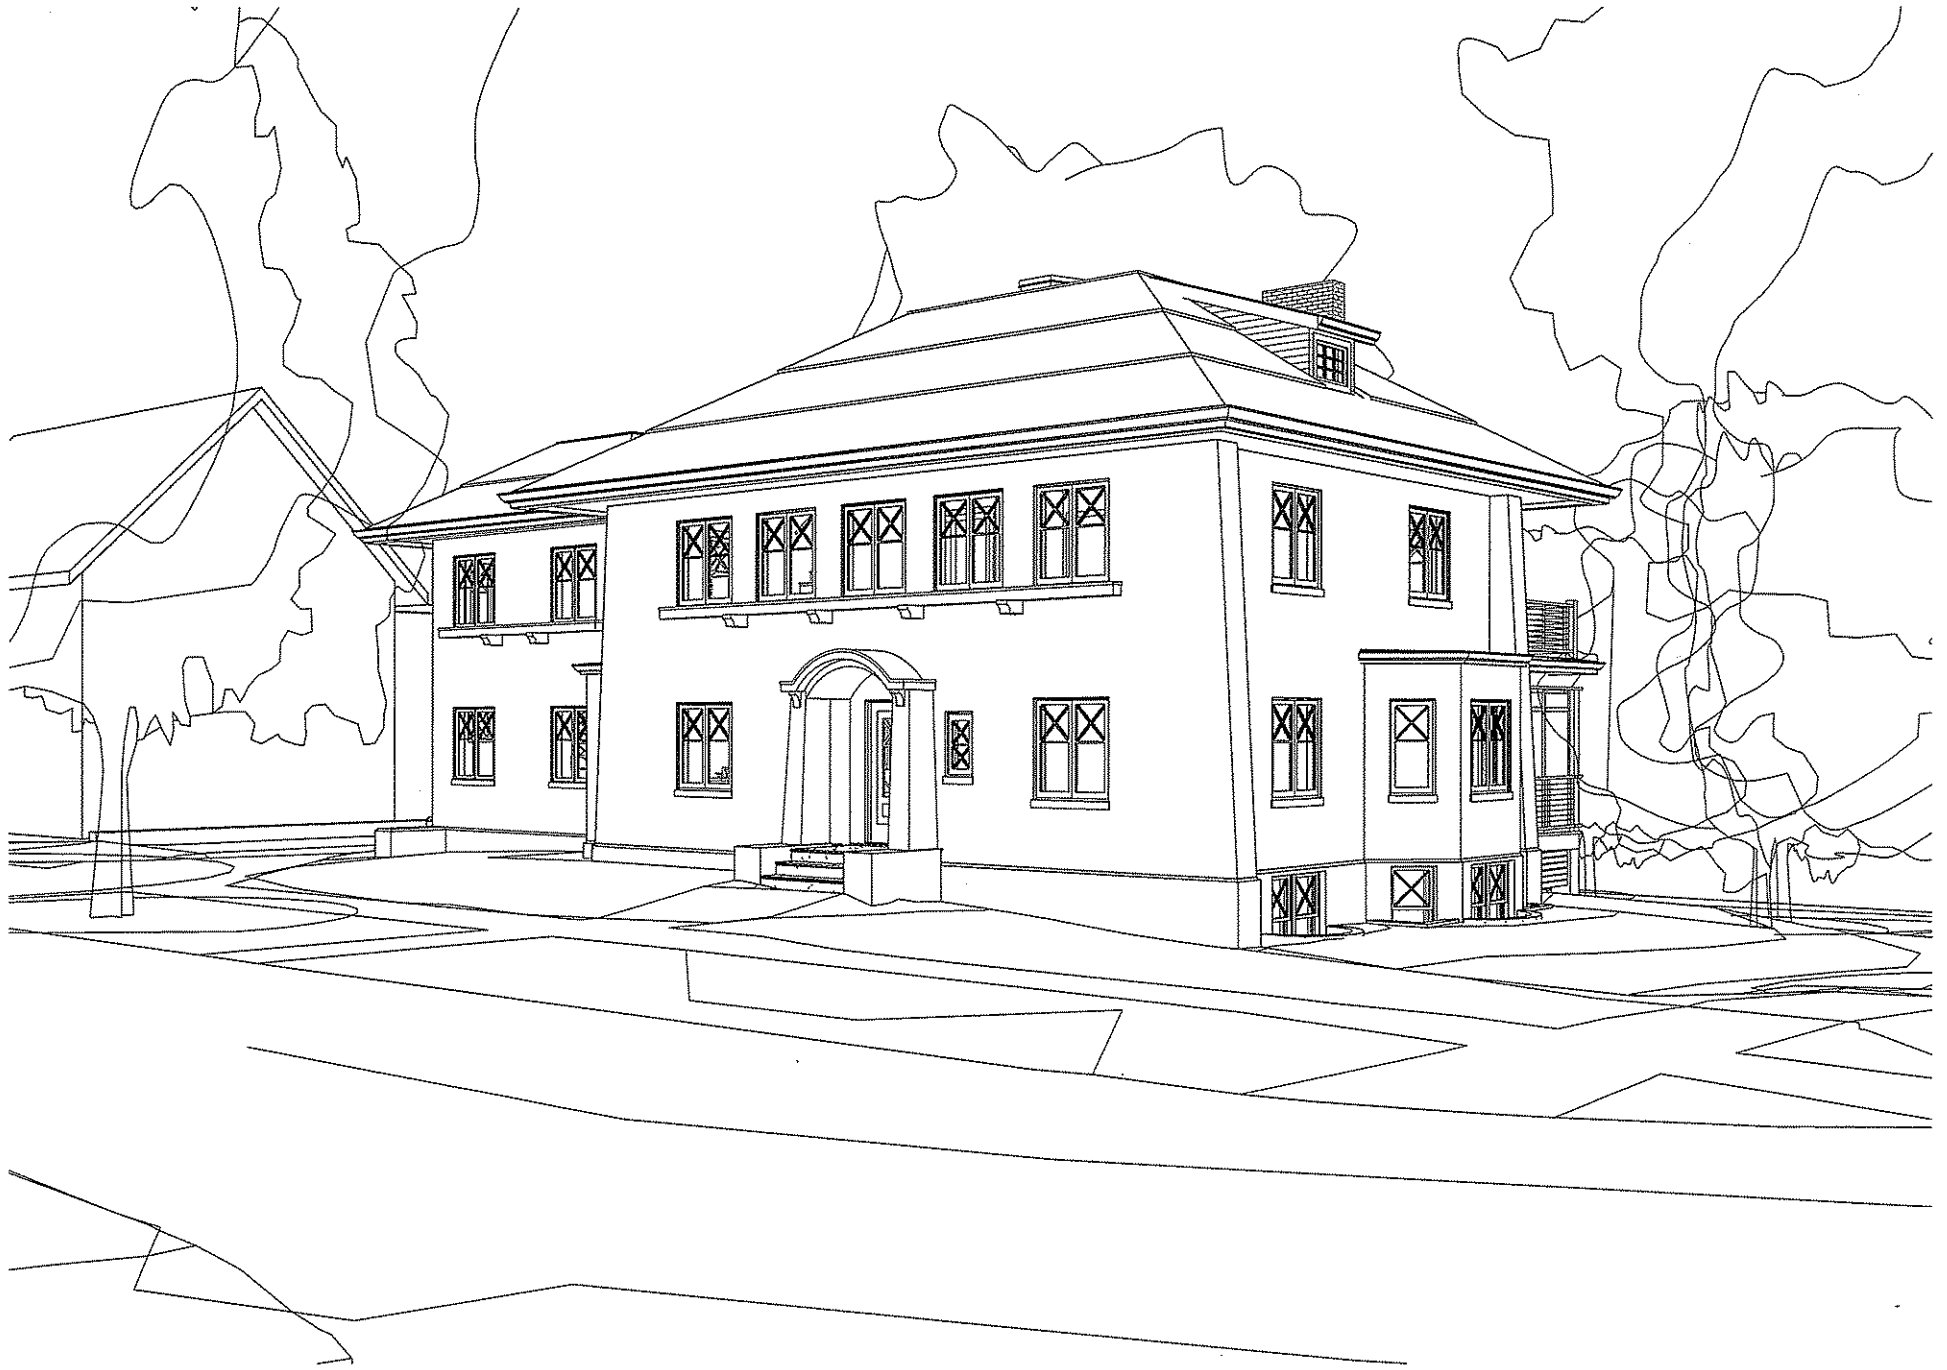


1
L9.1

PROPOSED NORTHWEST PERSPECTIVE 1

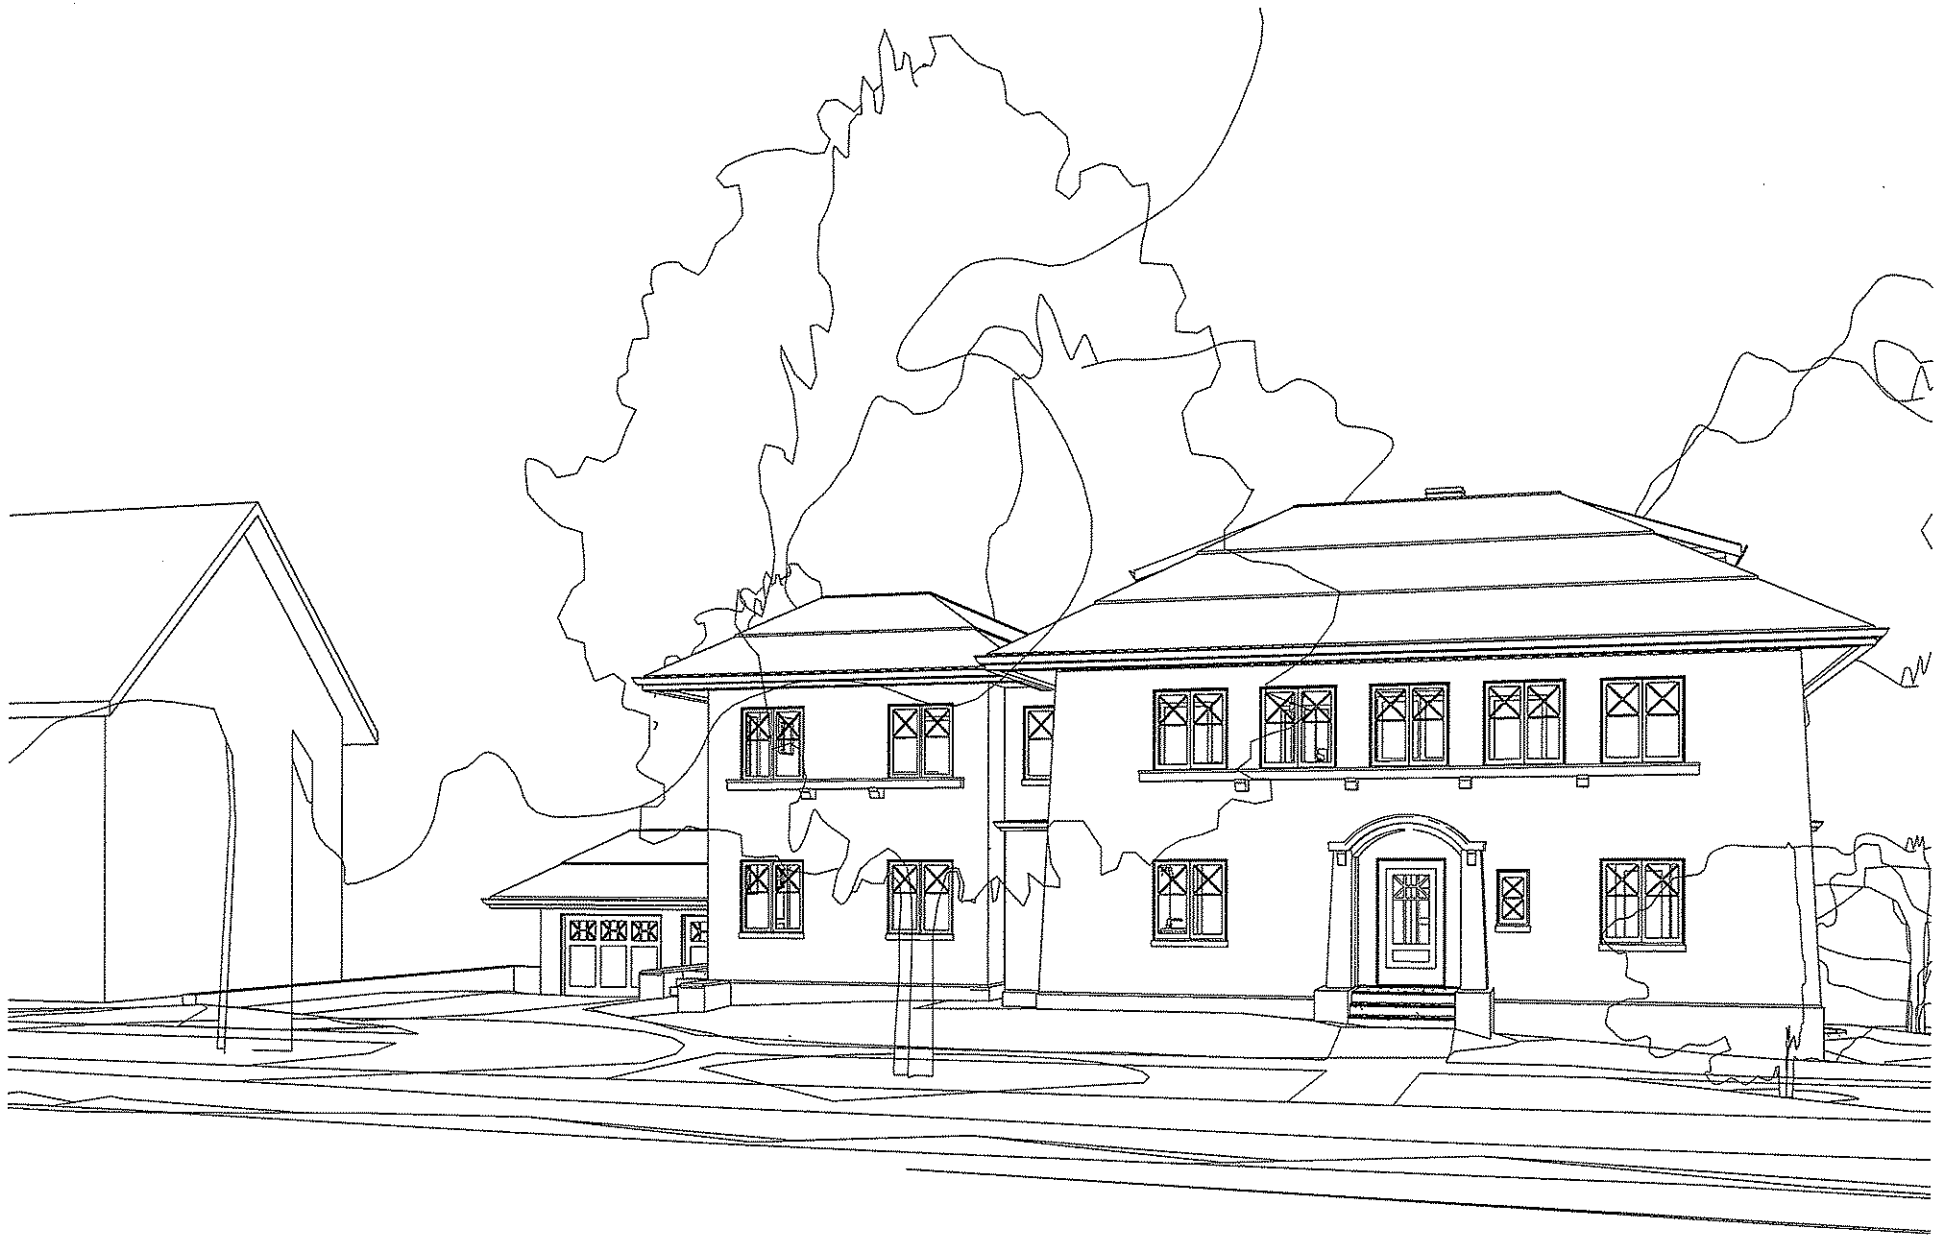

1
L9.2

PROPOSED NORTHWEST PERSPECTIVE 2

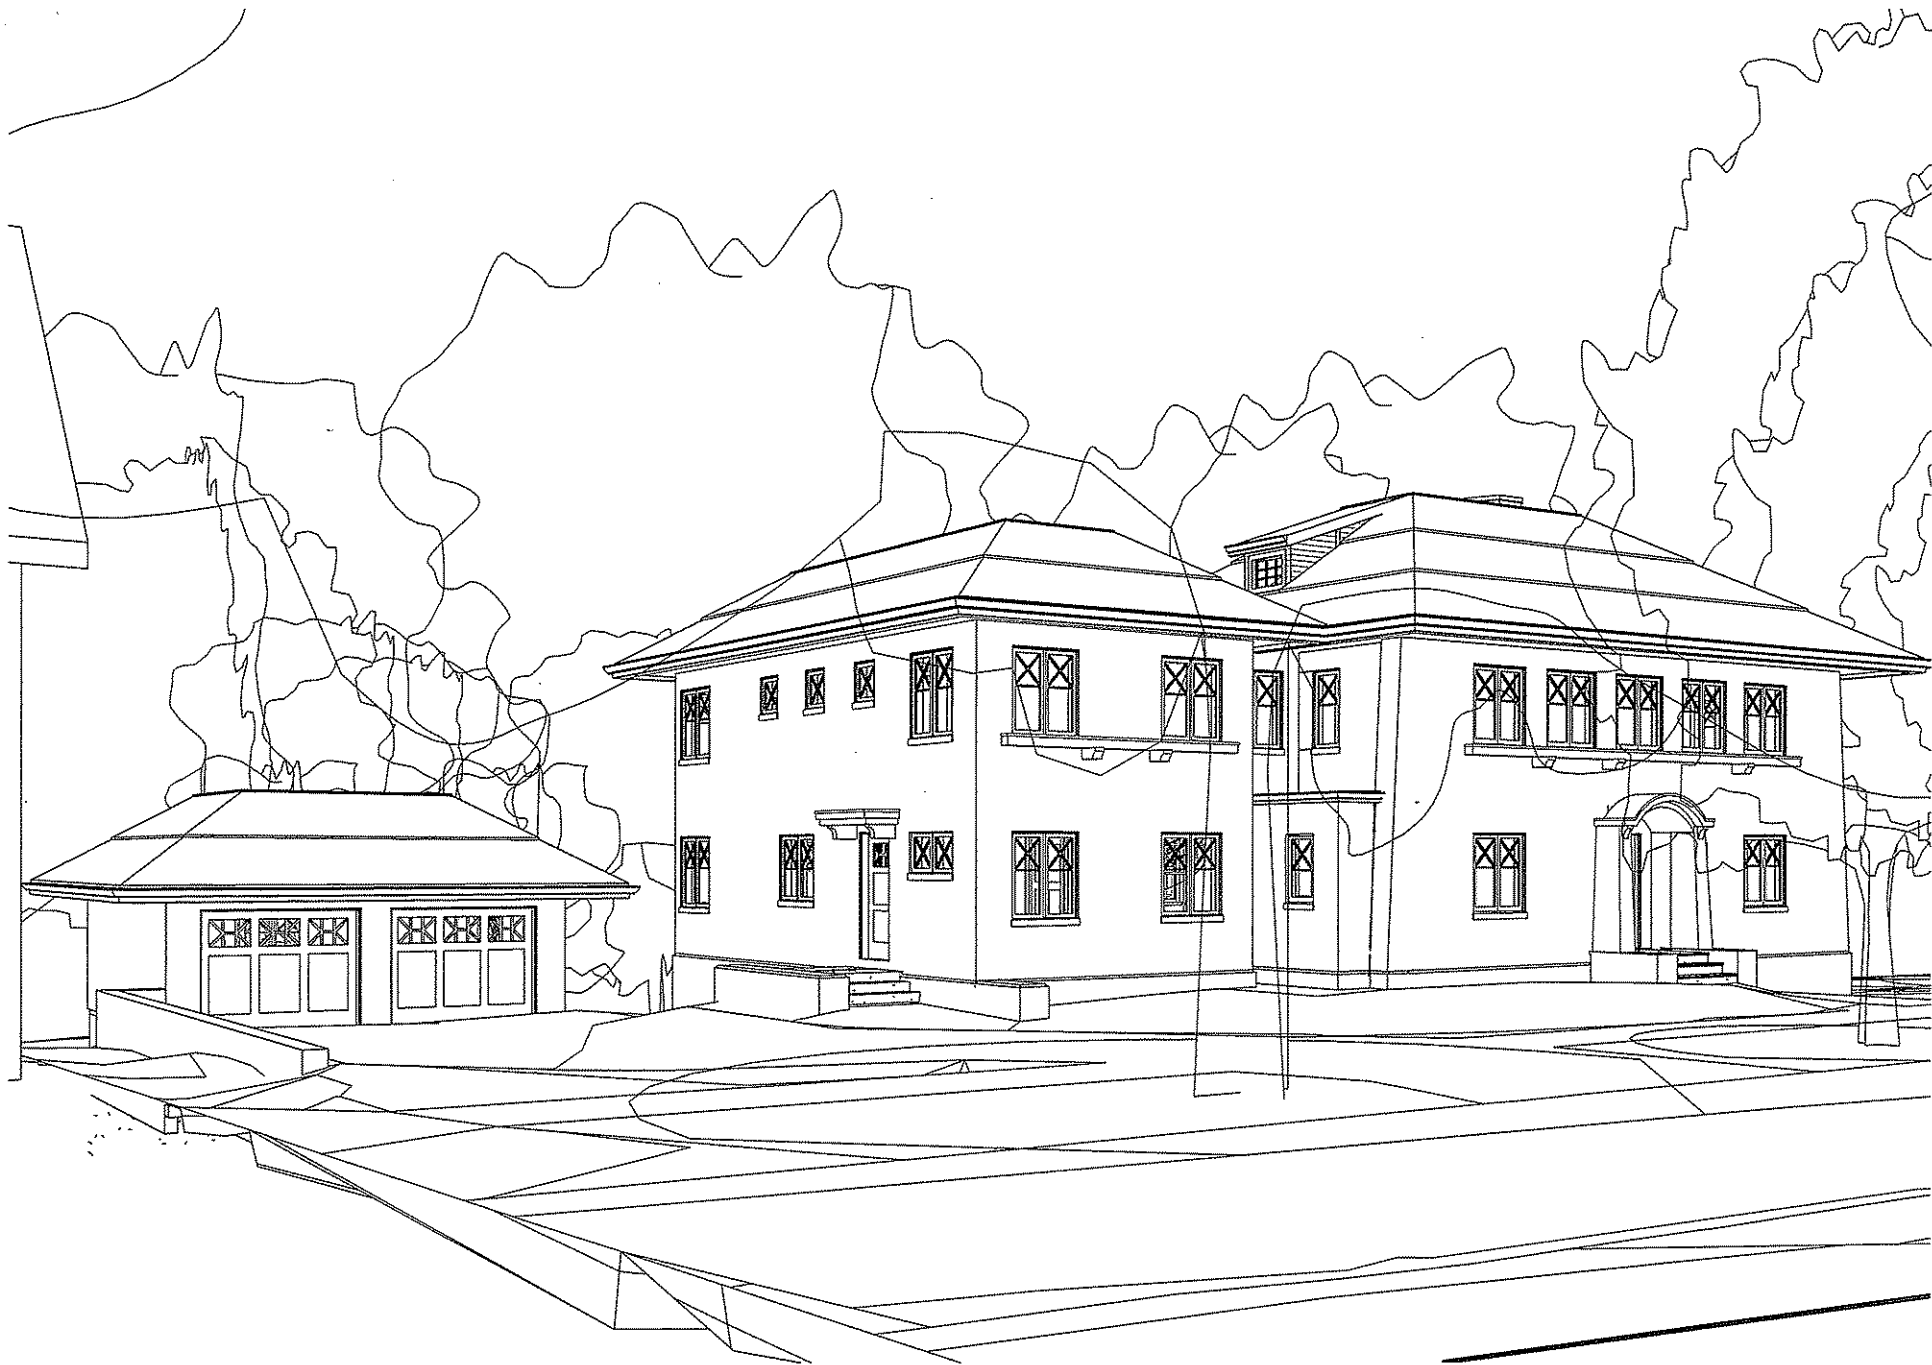

1
L9.3

PROPOSED NORTHEAST PERSPECTIVE 1



1
L9.4

PROPOSED NORTHEAST PERSPECTIVE 2