



# City of Madison

## Demolition

### Location

825 W Badger Road

### Project Name

Fire Station 6

### Applicant

Amy Scanlon, City of Madison Engineering Division /  
Chief Scott Bavery, City of Madison Fire Department


### Request

Demolish street-facing wall of Fire Station 6


### Public Hearing Date

### Plan Commission

December 13, 2021

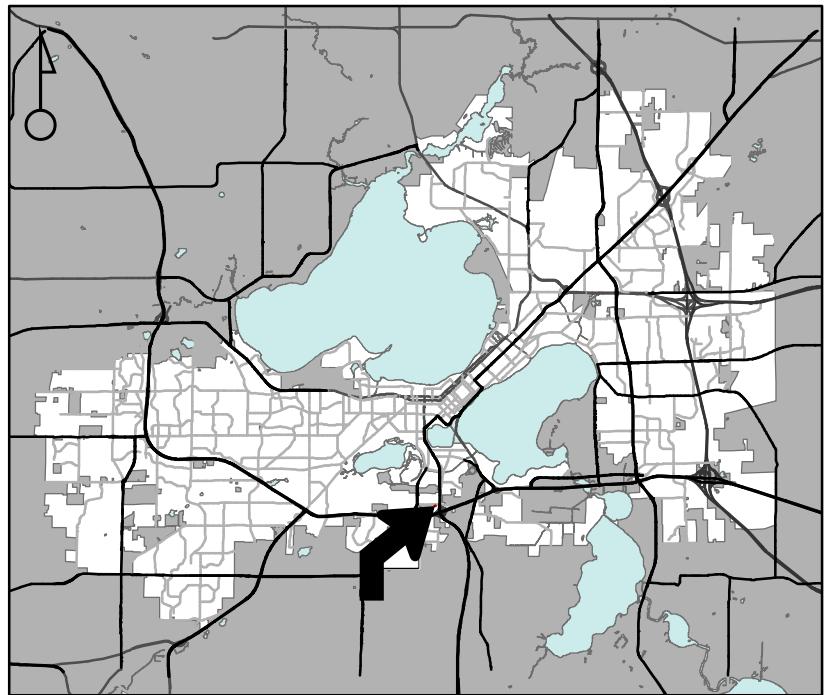

For Questions Contact: Tim Parks at: 261-9632 or [tparks@cityofmadison.com](mailto:tparks@cityofmadison.com) or City Planning at 266-4635

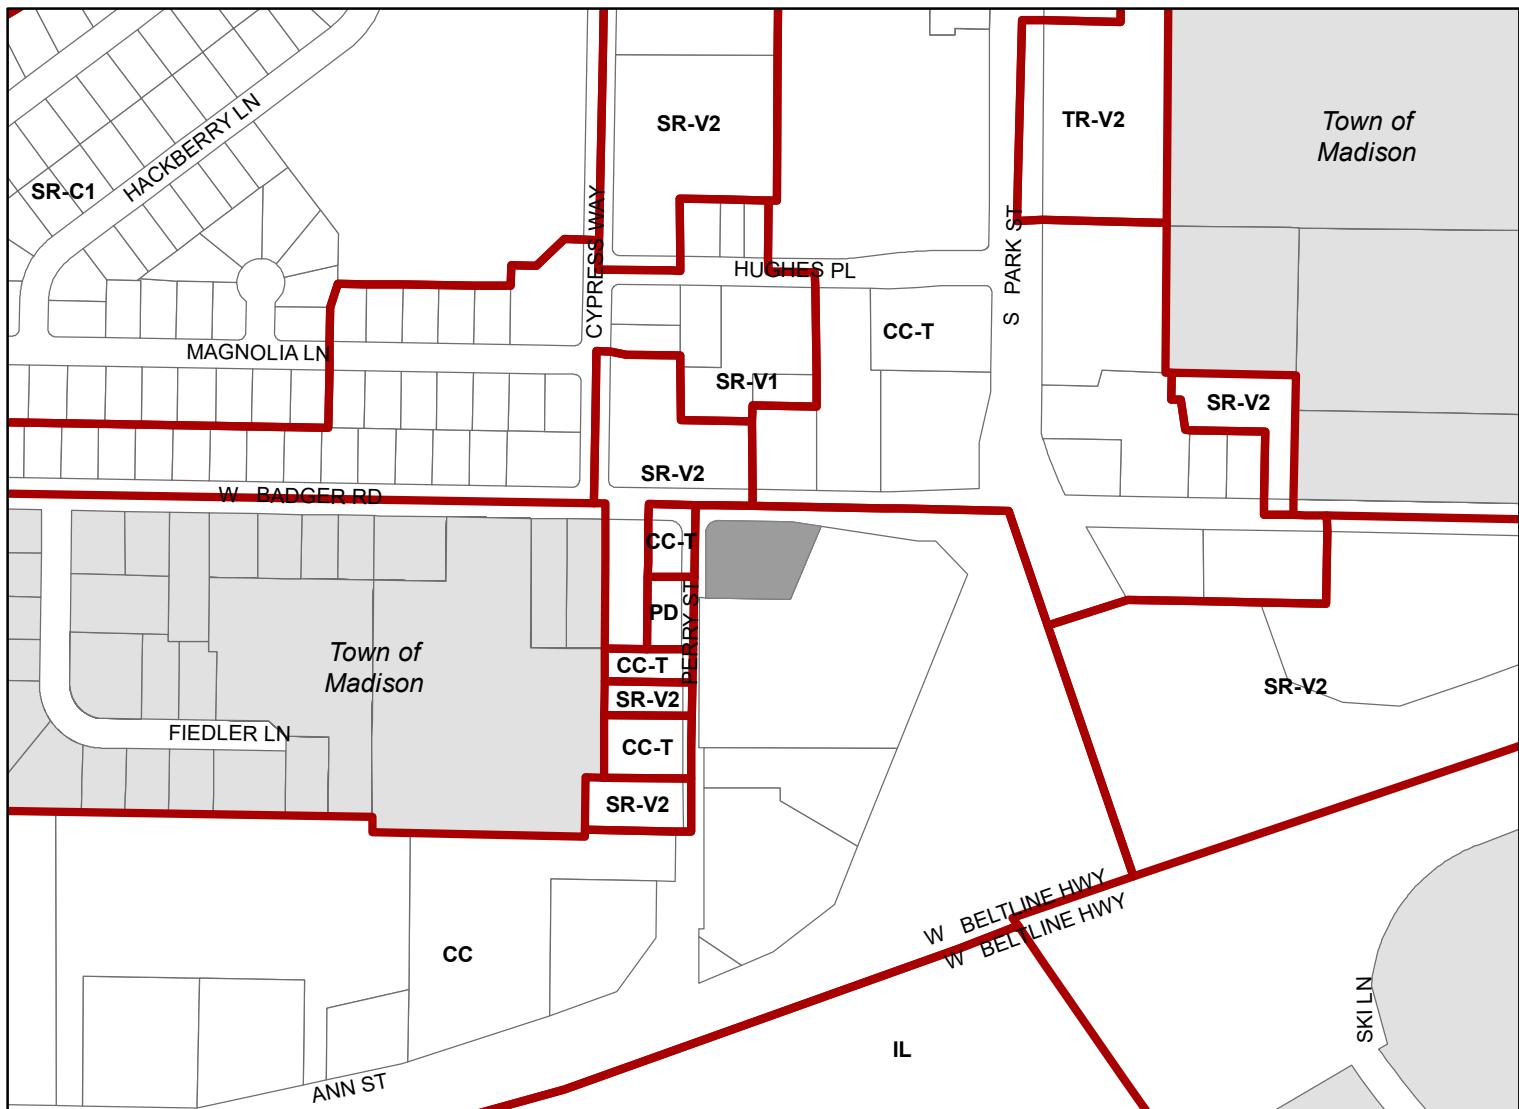

Scale : 1" = 400'

City of Madison, Planning Division : JC : Date : 11-8-21



# City of Madison

825 W. Badger Road



Date of Aerial Photography : Spring 2020