
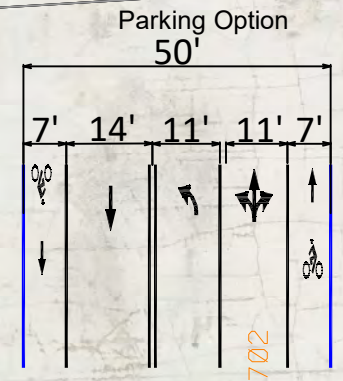
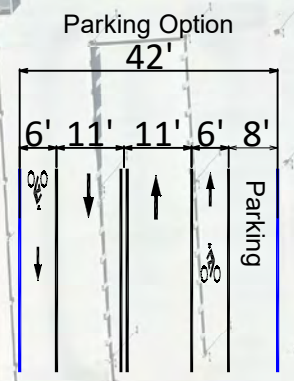


Terrace Trees Not Likely to Survive if Street Widened

Madison Yards Sheboygan Avenue Frontage

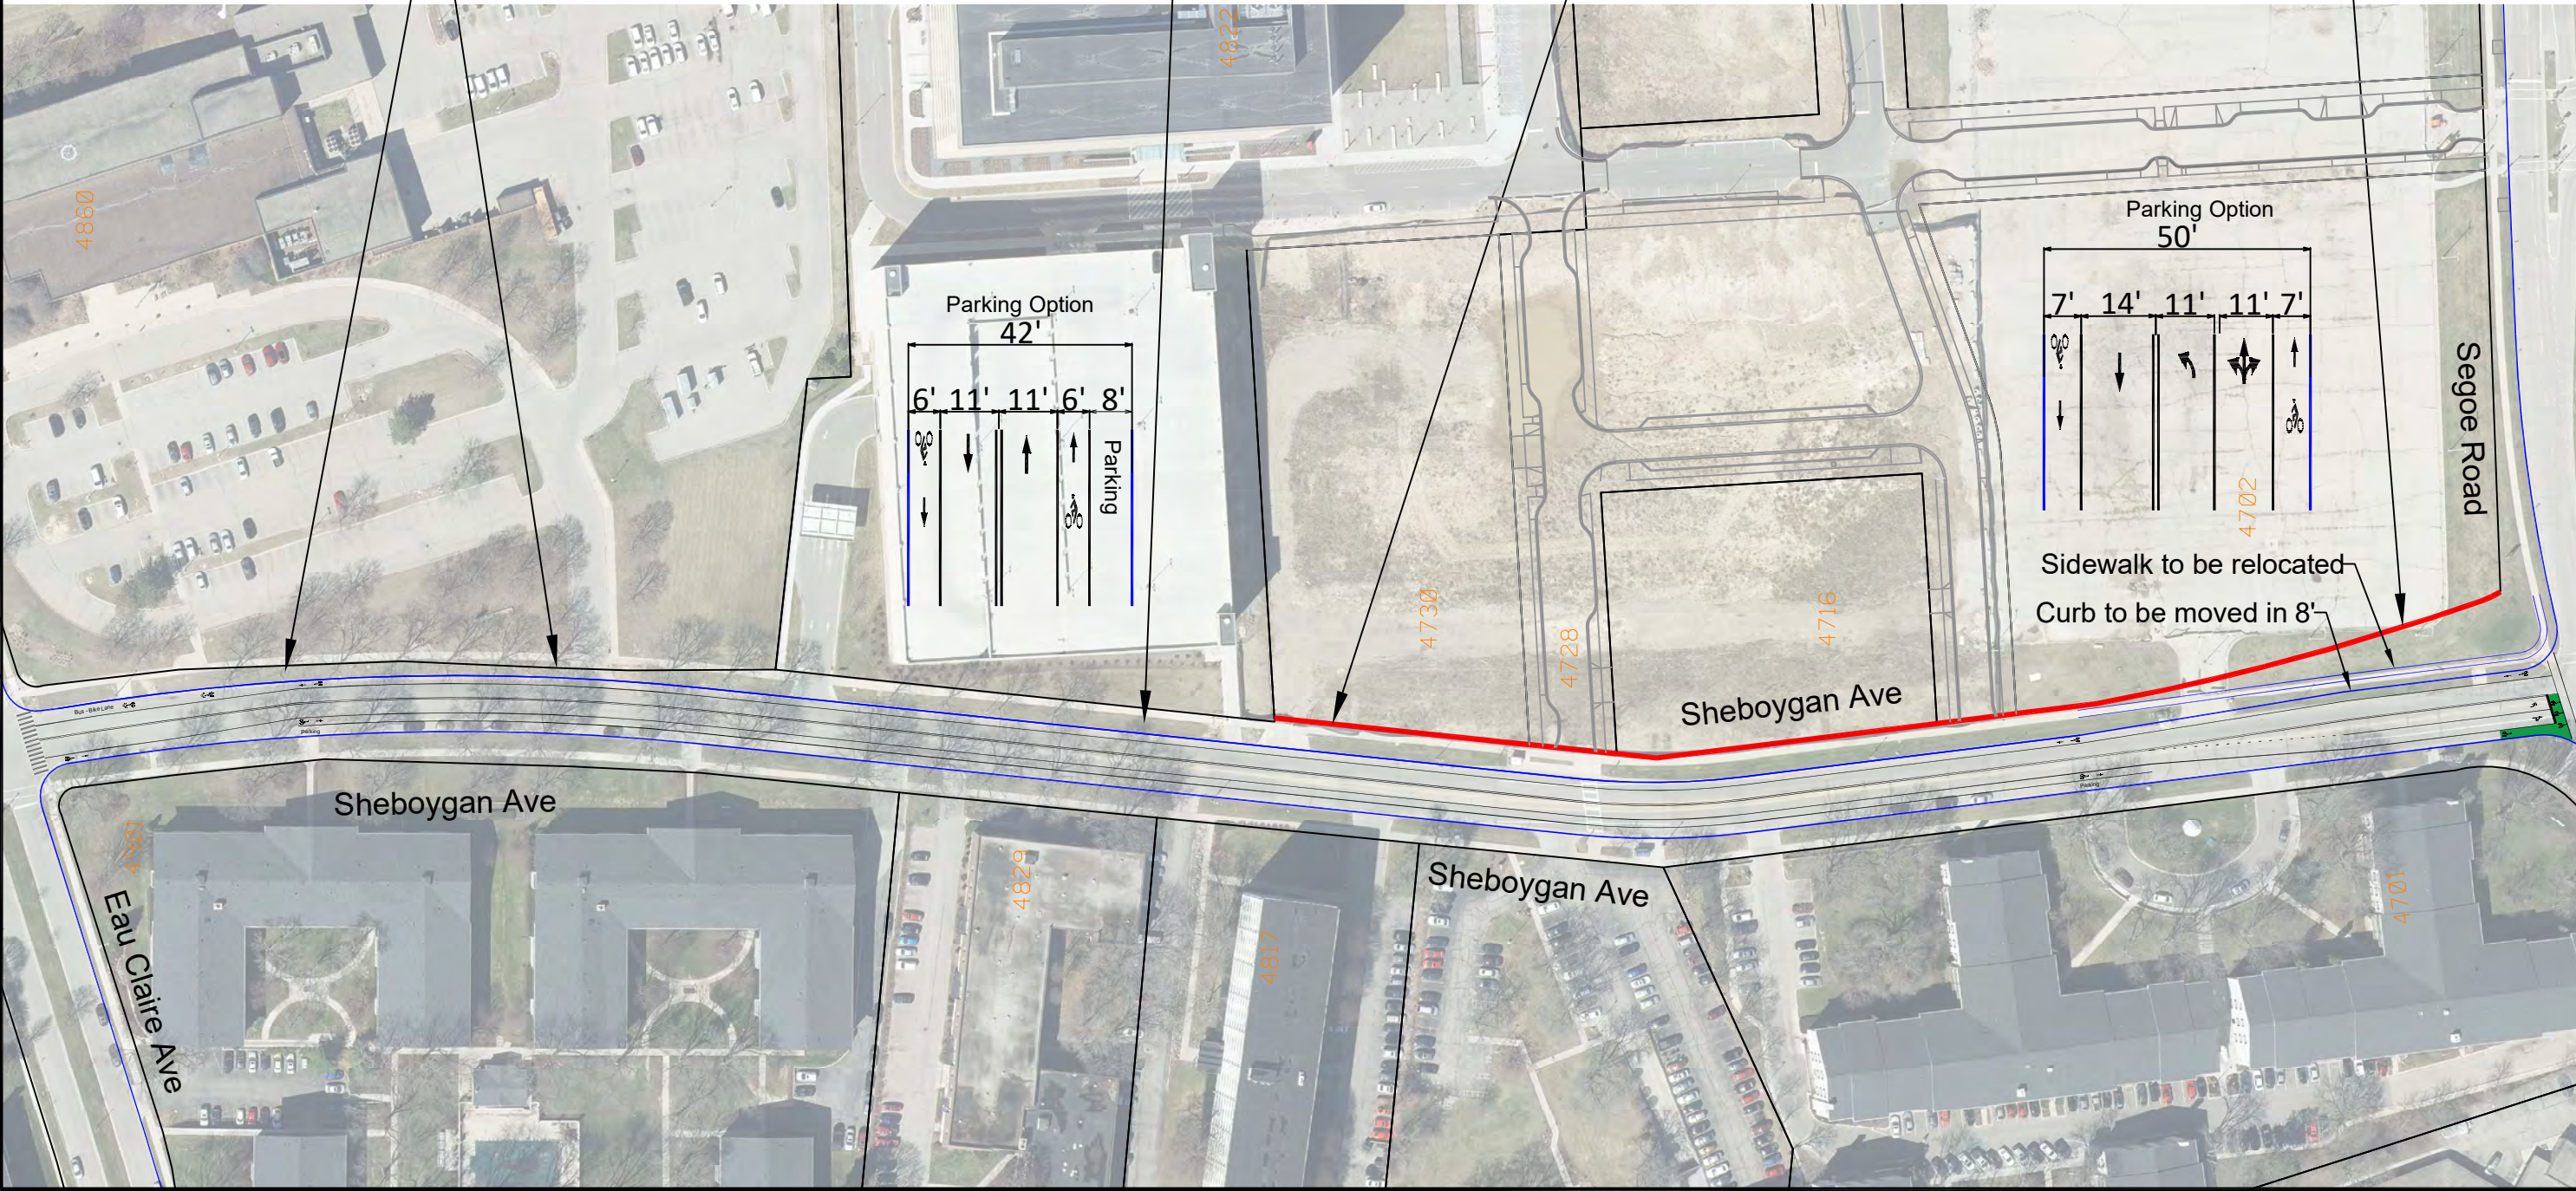

Sidewalk to be relocated
Curb to be moved in 8'

MARK	REVISION	DATE	BY


Designed By: SDM Date: 2/16/2022 2:16 PM Scale: 1"=25' EX-1

SHEBOYGAN AVENUE
MADISON, WI
MADISON YARDS
CONTRACT NO:
M:\DESIGN\Traffic\Maps_Plans\DP-Maps\dp2021_Sheboygan_BikeLanes_Option1.dwg

EX-1

Terrace Trees Not Likely to Survive if Street Widened

Madison Yards Sheboygan Avenue Frontage

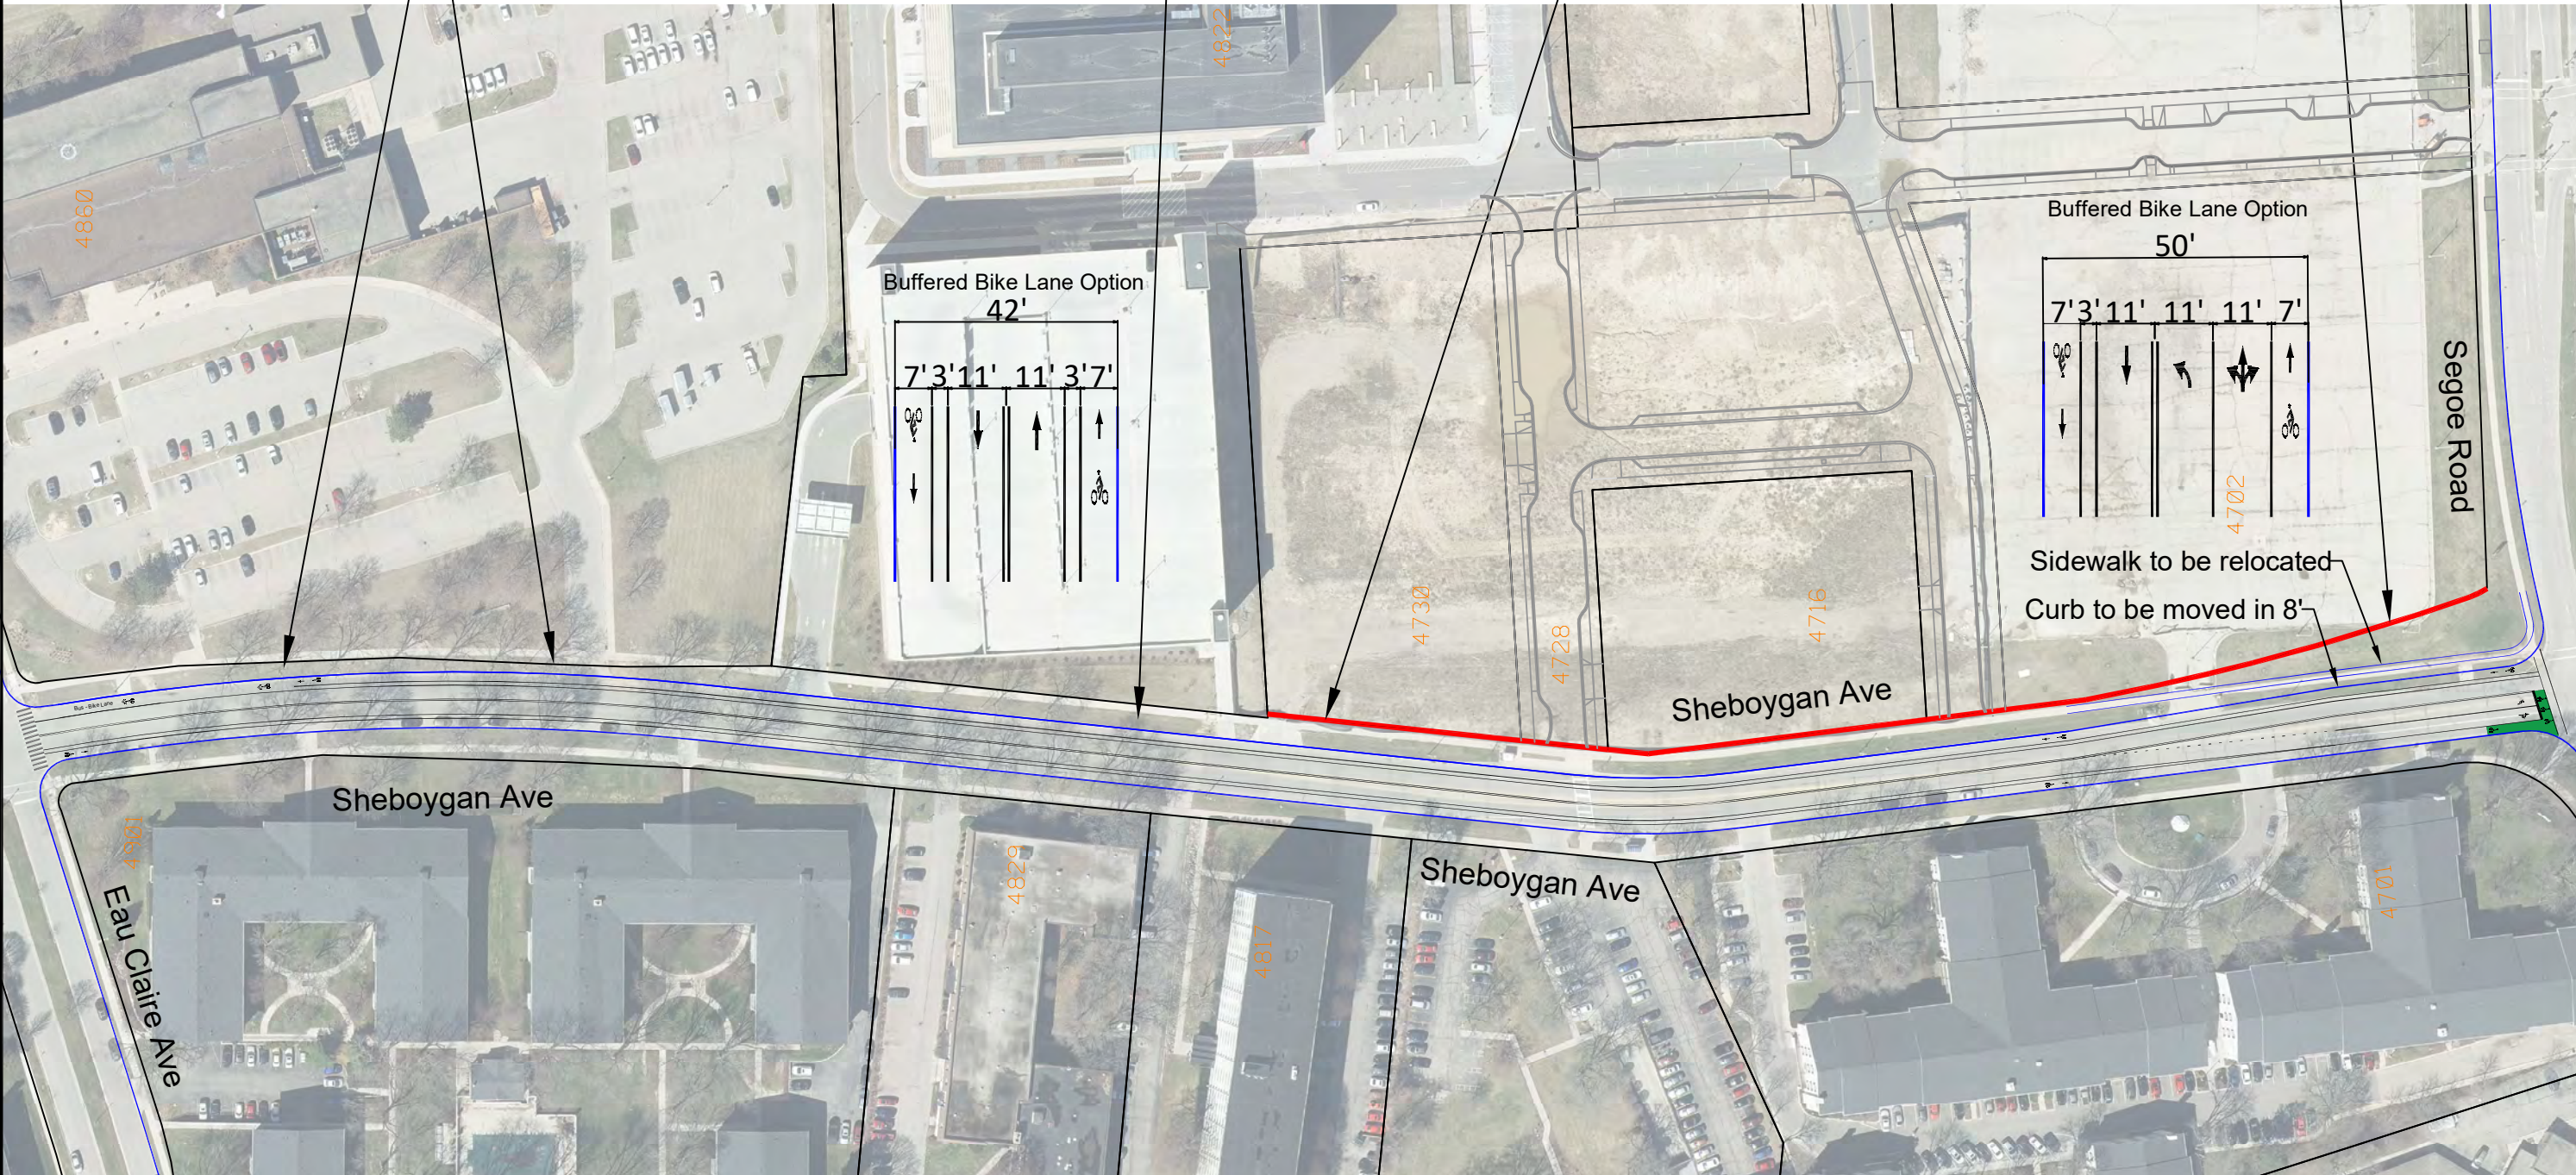

MARK	REVISION	DATE	BY


DESIGNED BY: SDM
 DATE: 2/16/2022 2:17 PM
 SCALE: 1"=25'

SHEBOYGAN AVENUE
 MADISON, WI
 CONTRACT NO: EX-2




EX-2

M:\DESIGN\Traffic\Maps_Plans\DP-Maps\dp2021_Sheboygan_BikeLanes_Option2.dwg

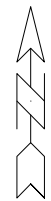

Terrace Trees Not Likely to Survive if Street Widened

Madison Yards Sheboygan Avenue Frontage

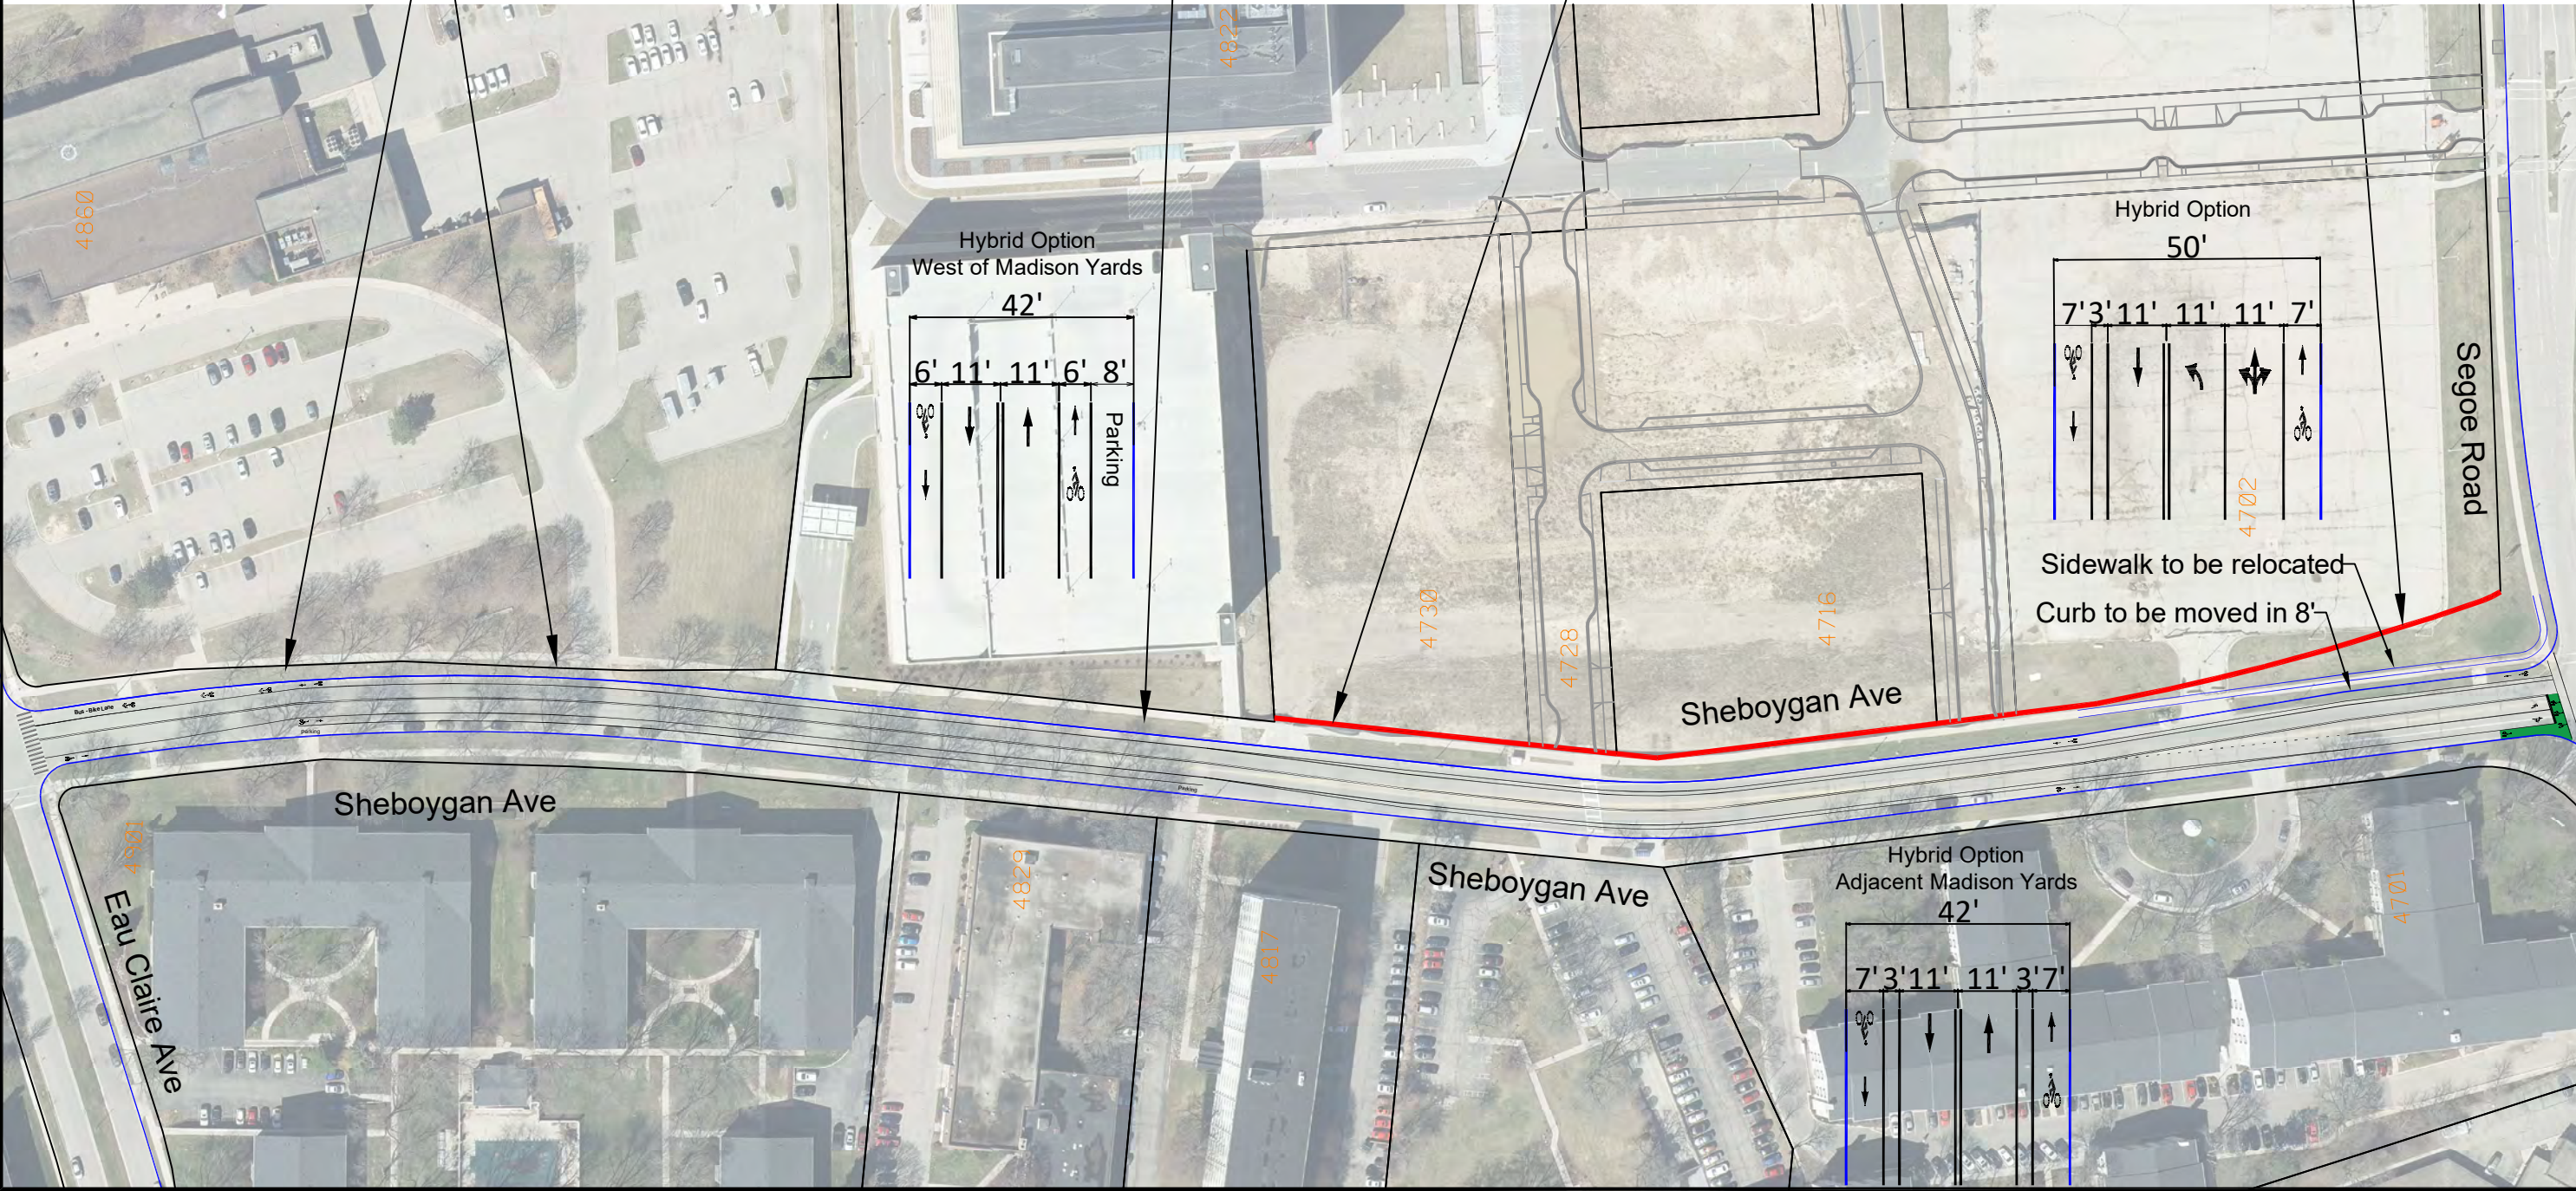

MARK	REVISION	DATE	BY

DESIGNED BY: SDM
DATE: 2/16/2022 2:18 PM
Scale: 1"=25'


MADISON, WI
CONTRACT NO:

SHEBOYGAN AVENUE
MADISON YARDS
M:\DESIGN\Traffic\Maps_Plans\DP-Maps\dp2021_Sheboygan_BikeLanes_Option3.dwg



EX-3

Location	Total Spaces	AM Study						PM Study					
		Res Vehicles	NR Vehicles	Total Vehicle Count	Percent Occupied	% of Occupied-Res	% of Occupied-NR	Res Vehicles	NR Vehicles	Total Vehicle Count	Percent Occupied	% of Occupied-Res	% of Occupied-NR
		25-Mar-21						25-Mar-21					
Sheboygan (N. Segoe to N. Eau Claire)													
North (no parking 7A-6P)	27	NA	NA	NA	NA	NA	NA	NA	NA	NA	NA	NA	NA
South	24	3	7	10	42%	30%	70%	3	7	10	42%	30%	70%
Block Totals:	51	3	7	10	20%	30%	70%	3	7	10	20%	30%	70%
		6-Oct-21						6-Oct-21					
Sheboygan (N. Segoe to N. Eau Claire)													
North (no parking 7A-6P)	27	NA	NA	NA	NA	NA	NA	NA	NA	NA	NA	NA	NA
South	24	2	11	13	54%	15%	85%	6	2	8	33%	75%	25%
Block Totals:	51	2	11	13	25%	15%	85%	6	2	8	16%	75%	25%

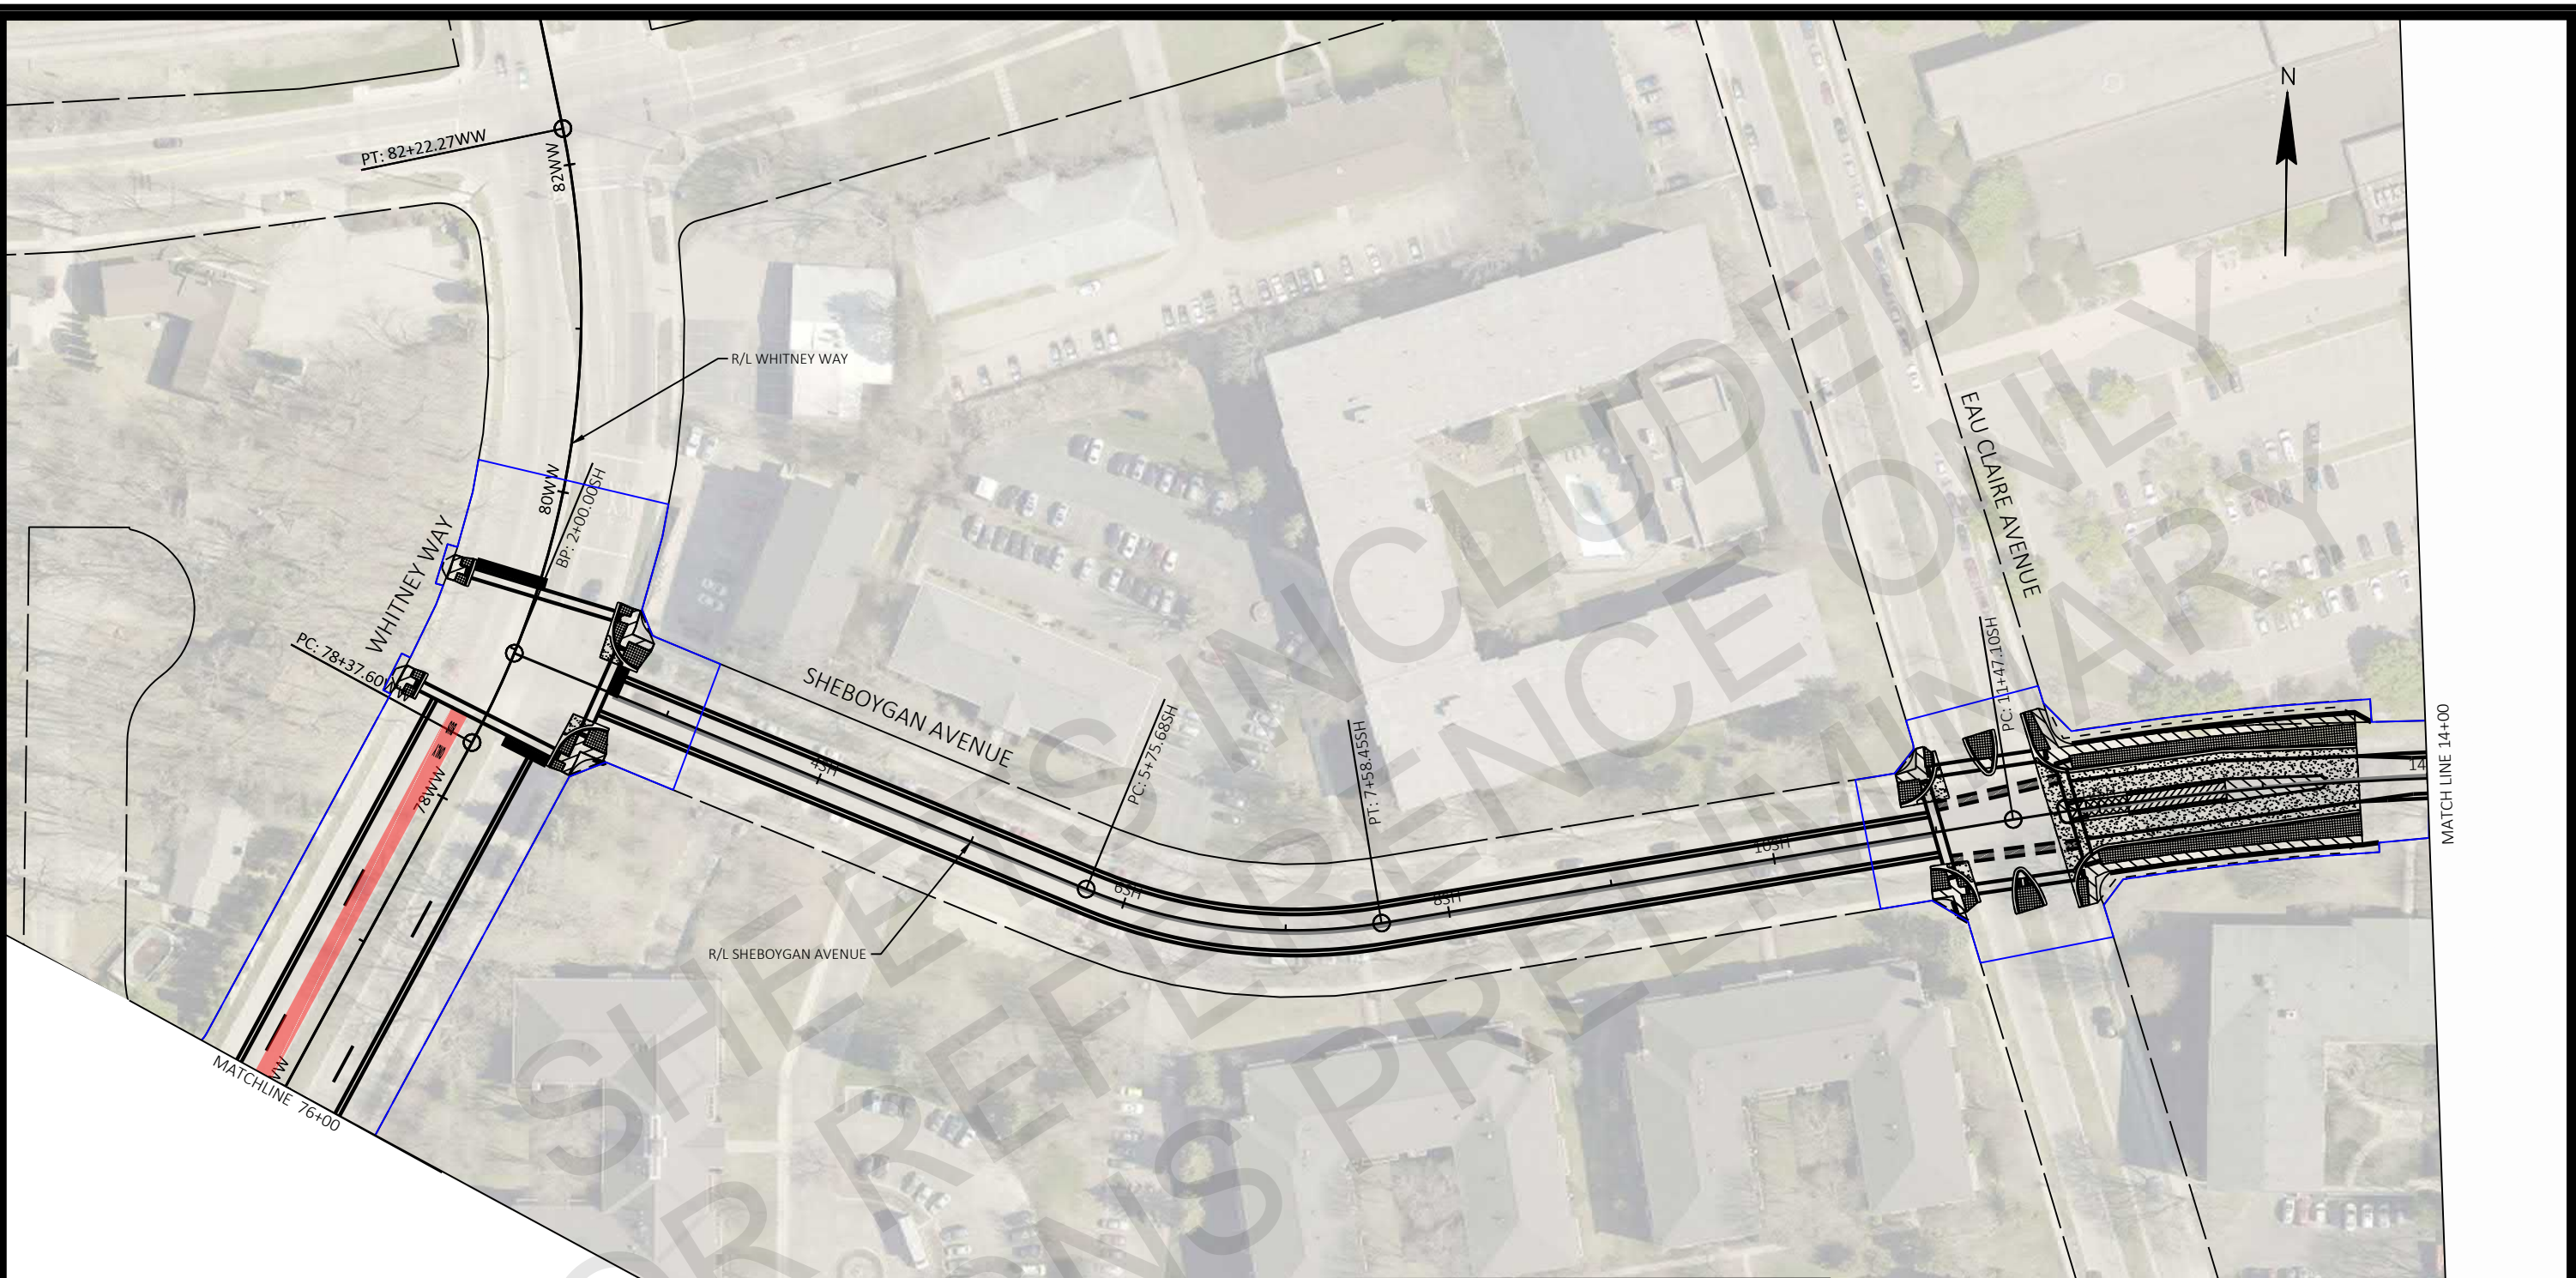

- MARKING LEGEND**
- ① PAVEMENT MARKING EPOXY, LINE, 4-INCH (SOLID WHITE)
 - ② PAVEMENT MARKING EPOXY, LINE, 4-INCH (10' LINE 30' GAP)(WHITE)
 - ③ PAVEMENT MARKING EPOXY, LINE, 4-INCH (SOLID YELLOW)
 - ④ PAVEMENT MARKING EPOXY, LINE, 4-INCH (10' LINE 30' GAP)(YELLOW)
 - ⑤ PAVEMENT MARKING EPOXY, DOUBLE LINE, 4-INCH (SOLID YELLOW)
 - ⑥ PAVEMENT MARKING EPOXY, LINE, 8-INCH (SOLID WHITE)
 - ⑦ PAVEMENT MARKING EPOXY, LINE, 8-INCH (2' LINE 6' GAP)(WHITE)
 - ⑧ PAVEMENT MARKING EPOXY, LINE, 8-INCH (5' LINE 5' GAP)(WHITE)
 - ⑨ PAVEMENT MARKING EPOXY, LINE, 12-INCH (SOLID WHITE)
 - ⑩ PAVEMENT MARKING EPOXY, RADIUS LINE, 4-INCH (5' LINE, 5' GAP)(SOLID WHITE)
 - ⑪ PAVEMENT MARKING EPOXY, CROSSWALK, 6-INCH (SOLID WHITE)
 - ⑫ PAVEMENT MARKING EPOXY, STOP LINE, 24-INCH
 - ⑬ PAVEMENT MARKING EPOXY, CURB

- ⑭ PAVEMENT MARKING EPOXY, MEDIAN NOSE
- ⑮ PAVEMENT MARKING EPOXY, PARKING STALL
- ⑯ PAVEMENT MARKING EPOXY, SYMBOL, BIKE SHARROW
- ⑰ PAVEMENT MARKING EPOXY, SYMBOL, BIKE LANE
- ⑱ PAVEMENT MARKING EPOXY, SYMBOL, BIKE STRAIGHT ARROW
- ⑲ PAVEMENT MARKING EPOXY, SYMBOL, BIKE LANE & STRAIGHT ARROW
- ⑳ PAVEMENT MARKING EPOXY, SYMBOL, LEFT ARROW
- ㉑ PAVEMENT MARKING EPOXY, SYMBOL, RIGHT ARROW
- ㉒ PAVEMENT MARKING EPOXY, SYMBOL, STRAIGHT ARROW
- ㉓ PAVEMENT MARKING EPOXY, SYMBOL, STRAIGHT & LEFT ARROW
- ㉔ PAVEMENT MARKING EPOXY, SYMBOL, STRAIGHT & RIGHT ARROW
- ㉕ PAVEMENT MARKING EPOXY, WORD, ONLY
- ㉖ PAVEMENT MARKING EPOXY, SYMBOL, DIAMOND

DEDICATED BUS LANE. BUS ONLY MARKINGS AND BUS ONLY SIGNAGE REQUIRED.

LIMITS OF DISTURBANCE

NOTE:

- SEE CITY OF MADISON SDD 'PAVEMENT MARKING DETAILS , PAGE 1-4' FOR MAINLINE, CROSSWALK, CURB, BIKE LANE, AND RESTRICTED TRAFFIC LANE MARKINGS.
- SEE CONSTRUCTION DETAILS FOR PLATFORM CURB FACE MARKINGS.
- THE WORD "BUS" SHALL BE PLACED 20' BEYOND THE START OF THE LONGITUDINAL MARKINGS, AND PLACE THE WORD "ONLY" AT A 32' SPACING BEYOND THE "BUS" MARKING. SEE PLAN SHEETS FOR SPECIFIC LOCATIONS.
- SEE WISDOT SDD 'PAVEMENT MARKING (TURN LANES)' FOR WORD AND ARROW PLACEMENT AT INTERSECTIONS.

MARK	REVISION	DATE	BY

60631225P
 CITY OF MADISON, DANE COUNTY, WI
 CONTRACT NO: 60631225C

PAVEMENT MARKING & PERMANENT SIGNING
 BUS RAPID TRANSIT
 CITY OF MADISON



60631225P
 M-19W



- MARKING LEGEND**
- ① PAVEMENT MARKING EPOXY, LINE, 4-INCH (SOLID WHITE)
 - ② PAVEMENT MARKING EPOXY, LINE, 4-INCH (10' LINE 30' GAP)(WHITE)
 - ③ PAVEMENT MARKING EPOXY, LINE, 4-INCH (SOLID YELLOW)
 - ④ PAVEMENT MARKING EPOXY, LINE, 4-INCH (10' LINE 30' GAP)(YELLOW)
 - ⑤ PAVEMENT MARKING EPOXY, DOUBLE LINE, 4-INCH (SOLID YELLOW)
 - ⑥ PAVEMENT MARKING EPOXY, LINE, 8-INCH (SOLID WHITE)
 - ⑦ PAVEMENT MARKING EPOXY, LINE, 8-INCH (2' LINE 6' GAP)(WHITE)
 - ⑧ PAVEMENT MARKING EPOXY, LINE, 8-INCH (5' LINE 5' GAP)(WHITE)
 - ⑨ PAVEMENT MARKING EPOXY, LINE, 12-INCH (SOLID WHITE)
 - ⑩ PAVEMENT MARKING EPOXY, RADIUS LINE, 4-INCH (5' LINE, 5' GAP)(SOLID WHITE)
 - ⑪ PAVEMENT MARKING EPOXY, CROSSWALK, 6-INCH (SOLID WHITE)
 - ⑫ PAVEMENT MARKING EPOXY, STOP LINE, 24-INCH
 - ⑬ PAVEMENT MARKING EPOXY, CURB

- ⑭ PAVEMENT MARKING EPOXY, MEDIAN NOSE
- ⑮ PAVEMENT MARKING EPOXY, PARKING STALL
- ⑯ PAVEMENT MARKING EPOXY, SYMBOL, BIKE SHARROW
- ⑰ PAVEMENT MARKING EPOXY, SYMBOL, BIKE LANE
- ⑱ PAVEMENT MARKING EPOXY, SYMBOL, BIKE STRAIGHT ARROW
- ⑲ PAVEMENT MARKING EPOXY, SYMBOL, BIKE LANE & STRAIGHT ARROW
- ⑳ PAVEMENT MARKING EPOXY, SYMBOL, LEFT ARROW
- ㉑ PAVEMENT MARKING EPOXY, SYMBOL, RIGHT ARROW
- ㉒ PAVEMENT MARKING EPOXY, SYMBOL, STRAIGHT ARROW
- ㉓ PAVEMENT MARKING EPOXY, SYMBOL, STRAIGHT & LEFT ARROW
- ㉔ PAVEMENT MARKING EPOXY, SYMBOL, STRAIGHT & RIGHT ARROW
- ㉕ PAVEMENT MARKING EPOXY, WORD, ONLY
- ㉖ PAVEMENT MARKING EPOXY, SYMBOL, DIAMOND

DEDICATED BUS LANE. BUS ONLY MARKINGS AND BUS ONLY SIGNAGE REQUIRED.

LIMITS OF DISTURBANCE

NOTE:


- SEE CITY OF MADISON SDD 'PAVEMENT MARKING DETAILS , PAGE 1-4' FOR MAINLINE, CROSSWALK, CURB, BIKE LANE, AND RESTRICTED TRAFFIC LANE MARKINGS.
- SEE CONSTRUCTION DETAILS FOR PLATFORM CURB FACE MARKINGS.
- THE WORD "BUS" SHALL BE PLACED 20' BEYOND THE START OF THE LONGITUDINAL MARKINGS, AND PLACE THE WORD "ONLY" AT A 32' SPACING BEYOND THE "BUS" MARKING. SEE PLAN SHEETS FOR SPECIFIC LOCATIONS.
- SEE WISDOT SDD 'PAVEMENT MARKING (TURN LANES)' FOR WORD AND ARROW PLACEMENT AT INTERSECTIONS.

MARK	REVISION	DATE	BY
60631225P	Designed By: AECOM	2021-11-22	
Scale: 1"=100 FT			

PAVEMENT MARKING & PERMANENT SIGNING
BUS RAPID TRANSIT
CITY OF MADISON

60631225P
 CITY OF MADISON, DANE COUNTY, WI
 CONTRACT NO: 60631225C

60631225P
M-20W

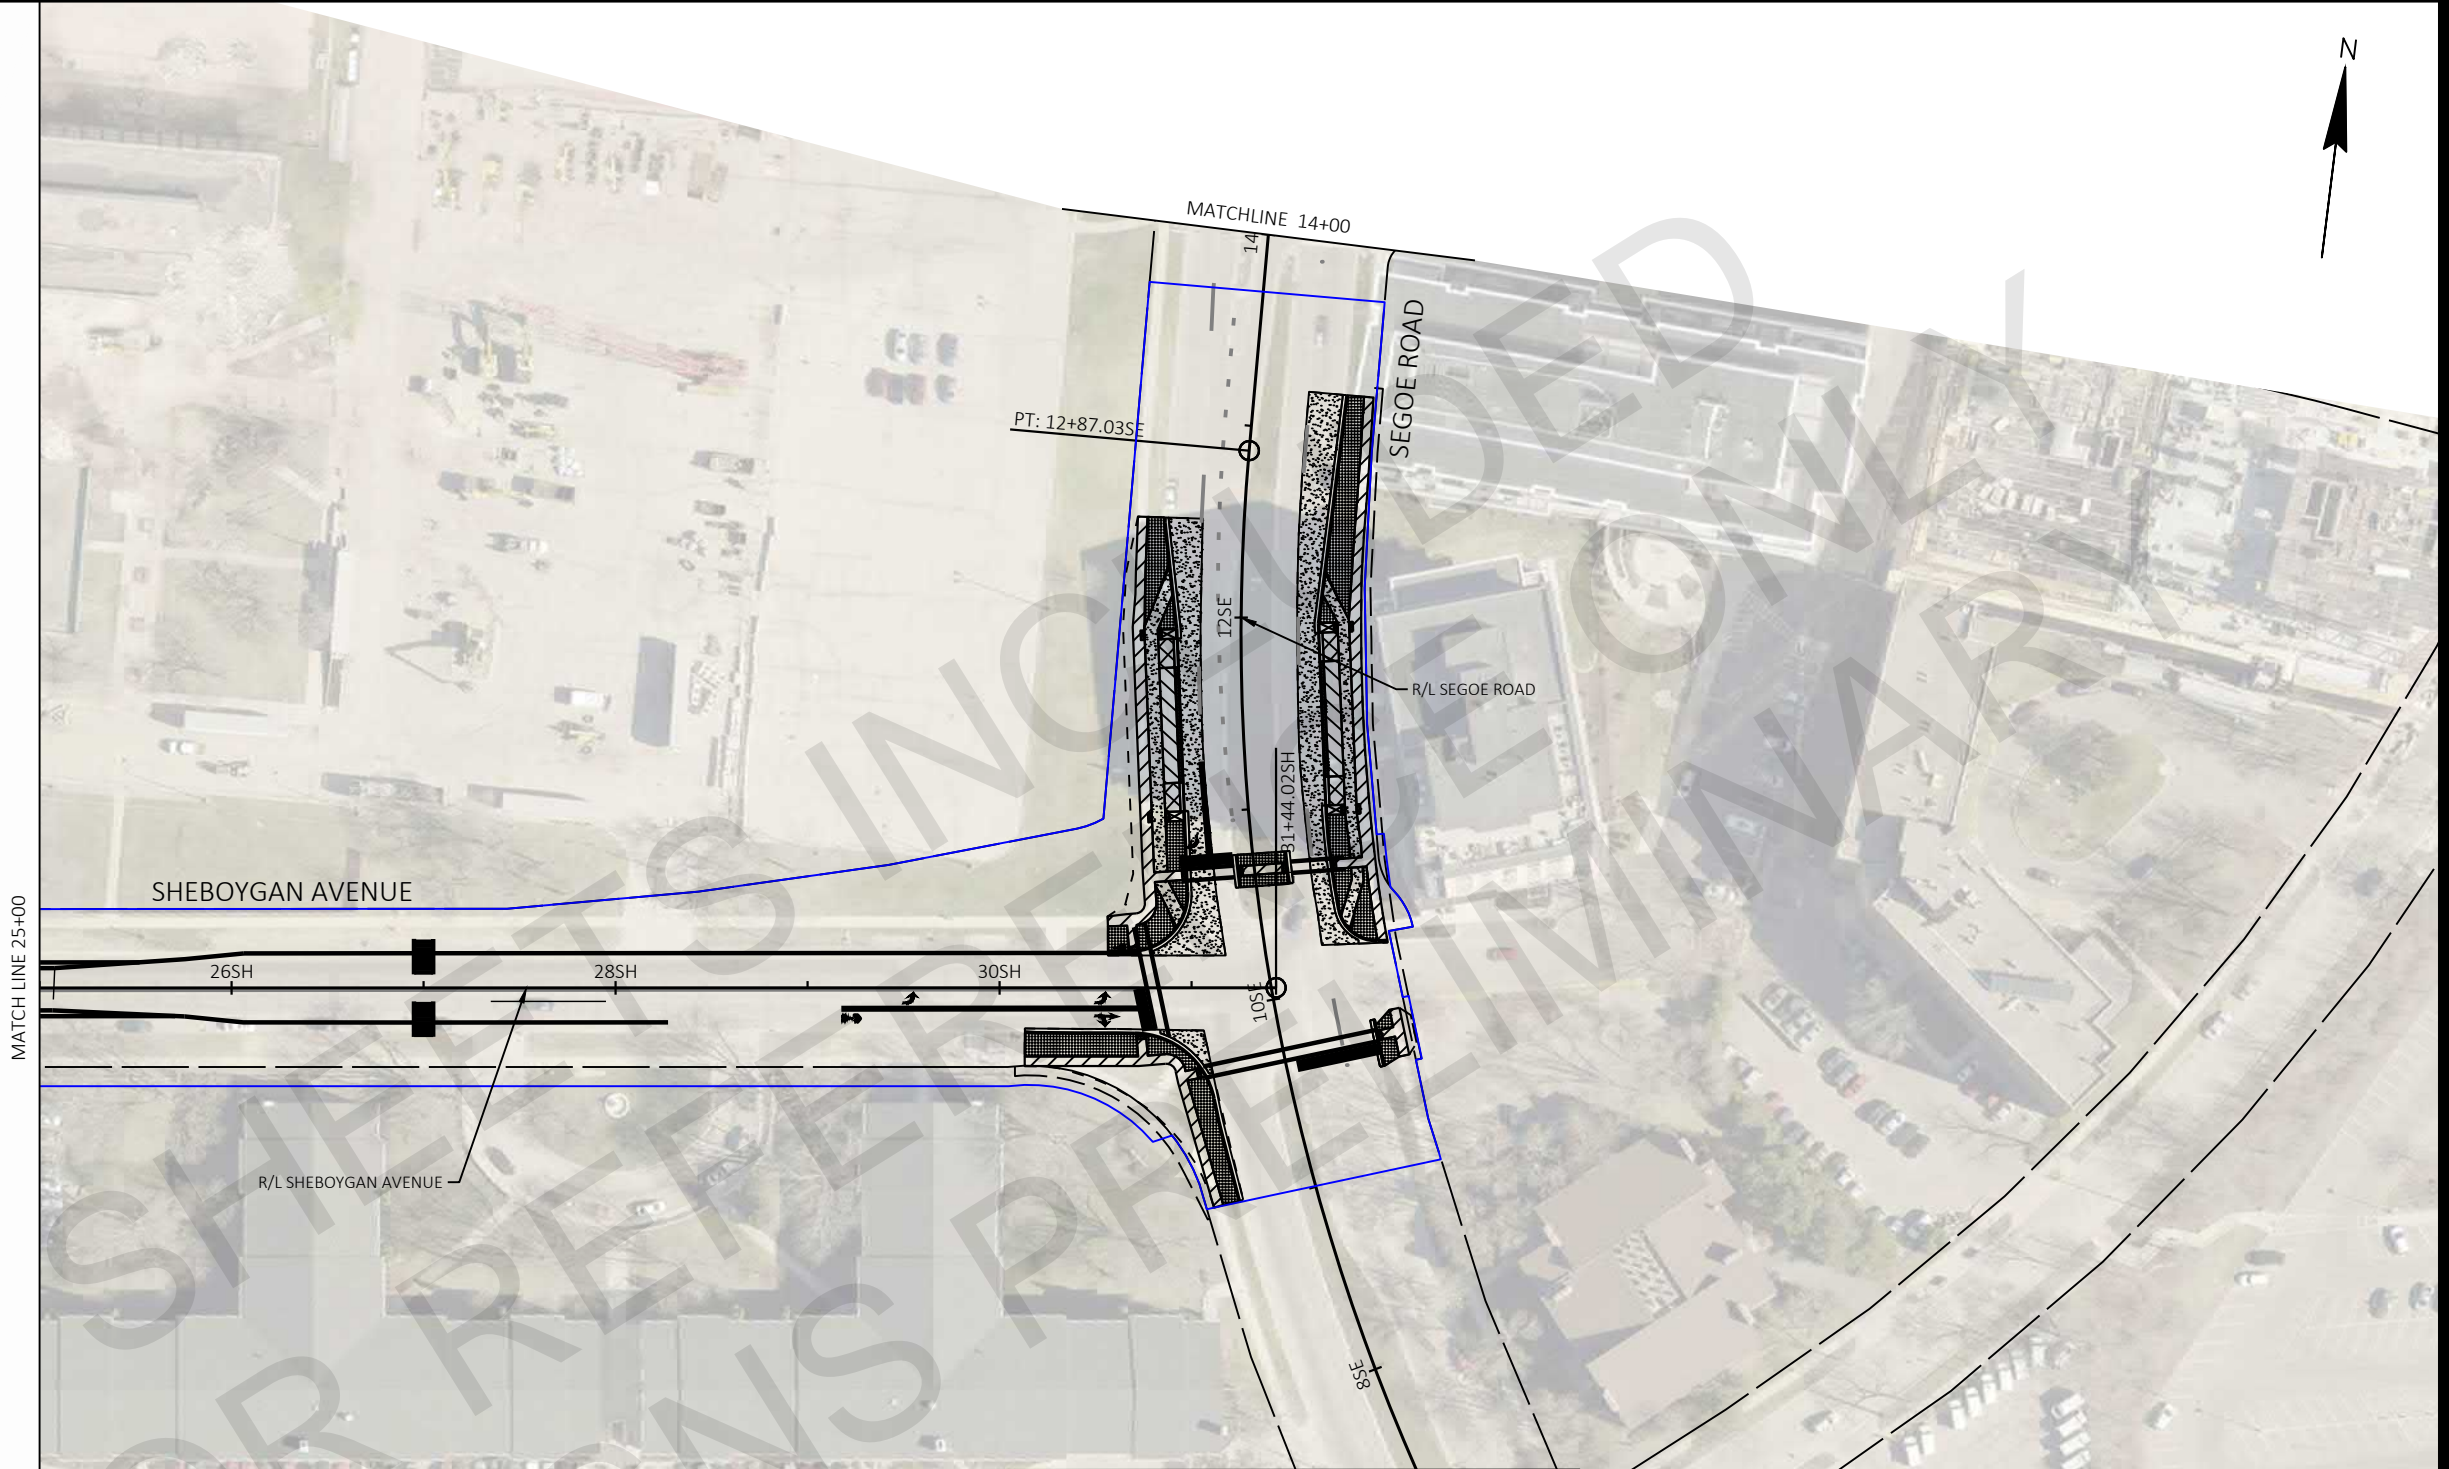

- MARKING LEGEND**
- ① PAVEMENT MARKING EPOXY, LINE, 4-INCH (SOLID WHITE)
 - ② PAVEMENT MARKING EPOXY, LINE, 4-INCH (10' LINE 30' GAP)(WHITE)
 - ③ PAVEMENT MARKING EPOXY, LINE, 4-INCH (SOLID YELLOW)
 - ④ PAVEMENT MARKING EPOXY, LINE, 4-INCH (10' LINE 30' GAP)(YELLOW)
 - ⑤ PAVEMENT MARKING EPOXY, DOUBLE LINE, 4-INCH (SOLID YELLOW)
 - ⑥ PAVEMENT MARKING EPOXY, LINE, 8-INCH (SOLID WHITE)
 - ⑦ PAVEMENT MARKING EPOXY, LINE, 8-INCH (2' LINE 6' GAP)(WHITE)
 - ⑧ PAVEMENT MARKING EPOXY, LINE, 8-INCH (5' LINE 5' GAP)(WHITE)
 - ⑨ PAVEMENT MARKING EPOXY, LINE, 12-INCH (SOLID WHITE)
 - ⑩ PAVEMENT MARKING EPOXY, RADIUS LINE, 4-INCH (5' LINE, 5' GAP)(SOLID WHITE)
 - ⑪ PAVEMENT MARKING EPOXY, CROSSWALK, 6-INCH (SOLID WHITE)
 - ⑫ PAVEMENT MARKING EPOXY, STOP LINE, 24-INCH
 - ⑬ PAVEMENT MARKING EPOXY, CURB

- ⑭ PAVEMENT MARKING EPOXY, MEDIAN NOSE
- ⑮ PAVEMENT MARKING EPOXY, PARKING STALL
- ⑯ PAVEMENT MARKING EPOXY, SYMBOL, BIKE SHARROW
- ⑰ PAVEMENT MARKING EPOXY, SYMBOL, BIKE LANE
- ⑱ PAVEMENT MARKING EPOXY, SYMBOL, BIKE STRAIGHT ARROW
- ⑲ PAVEMENT MARKING EPOXY, SYMBOL, BIKE LANE & STRAIGHT ARROW
- ⑳ PAVEMENT MARKING EPOXY, SYMBOL, LEFT ARROW
- ㉑ PAVEMENT MARKING EPOXY, SYMBOL, RIGHT ARROW
- ㉒ PAVEMENT MARKING EPOXY, SYMBOL, STRAIGHT ARROW
- ㉓ PAVEMENT MARKING EPOXY, SYMBOL, STRAIGHT & LEFT ARROW
- ㉔ PAVEMENT MARKING EPOXY, SYMBOL, STRAIGHT & RIGHT ARROW
- ㉕ PAVEMENT MARKING EPOXY, WORD, ONLY
- ㉖ PAVEMENT MARKING EPOXY, SYMBOL, DIAMOND

DEDICATED BUS LANE. BUS ONLY MARKINGS AND BUS ONLY SIGNAGE REQUIRED.

LIMITS OF DISTURBANCE

NOTE:

- SEE CITY OF MADISON SDD 'PAVEMENT MARKING DETAILS , PAGE 1-4' FOR MAINLINE, CROSSWALK, CURB, BIKE LANE, AND RESTRICTED TRAFFIC LANE MARKINGS.
- SEE CONSTRUCTION DETAILS FOR PLATFORM CURB FACE MARKINGS.
- THE WORD "BUS" SHALL BE PLACED 20' BEYOND THE START OF THE LONGITUDINAL MARKINGS, AND PLACE THE WORD "ONLY" AT A 32' SPACING BEYOND THE "BUS" MARKING. SEE PLAN SHEETS FOR SPECIFIC LOCATIONS.
- SEE WISDOT SDD 'PAVEMENT MARKING (TURN LANES)' FOR WORD AND ARROW PLACEMENT AT INTERSECTIONS.

MARK	REVISION	DATE	BY
60631225P	Designed By: AECOM	2021-11-22	60631225P
Scale: 1"=100 FT			

PAVEMENT MARKING & PERMANENT SIGNING
BUS RAPID TRANSIT
CITY OF MADISON

60631225P
 CITY OF MADISON, DANE COUNTY, WI
 CONTRACT NO: 60631225C

60631225P
M-21W