




Location
2621 Moland Street

Applicant
Mike Weber


Existing Use
Single-family residence

Proposed Use
Demolish single-family residence
and construct new single-family
residence

Public Hearing Date
Plan Commission
June 7, 2021

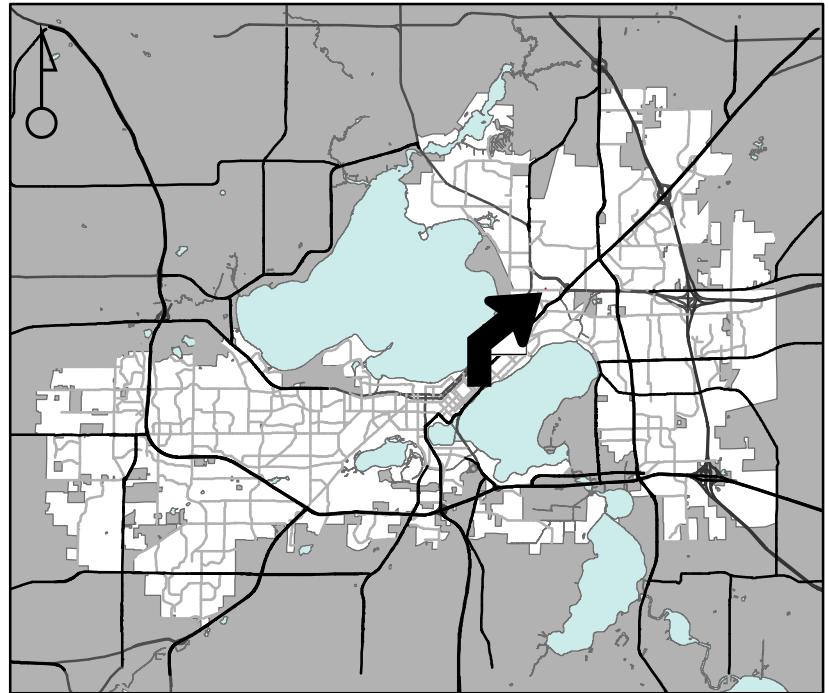

For Questions Contact: Colin Punt at: 243-0455 or cpunt@cityofmadison.com or City Planning at 266-4635

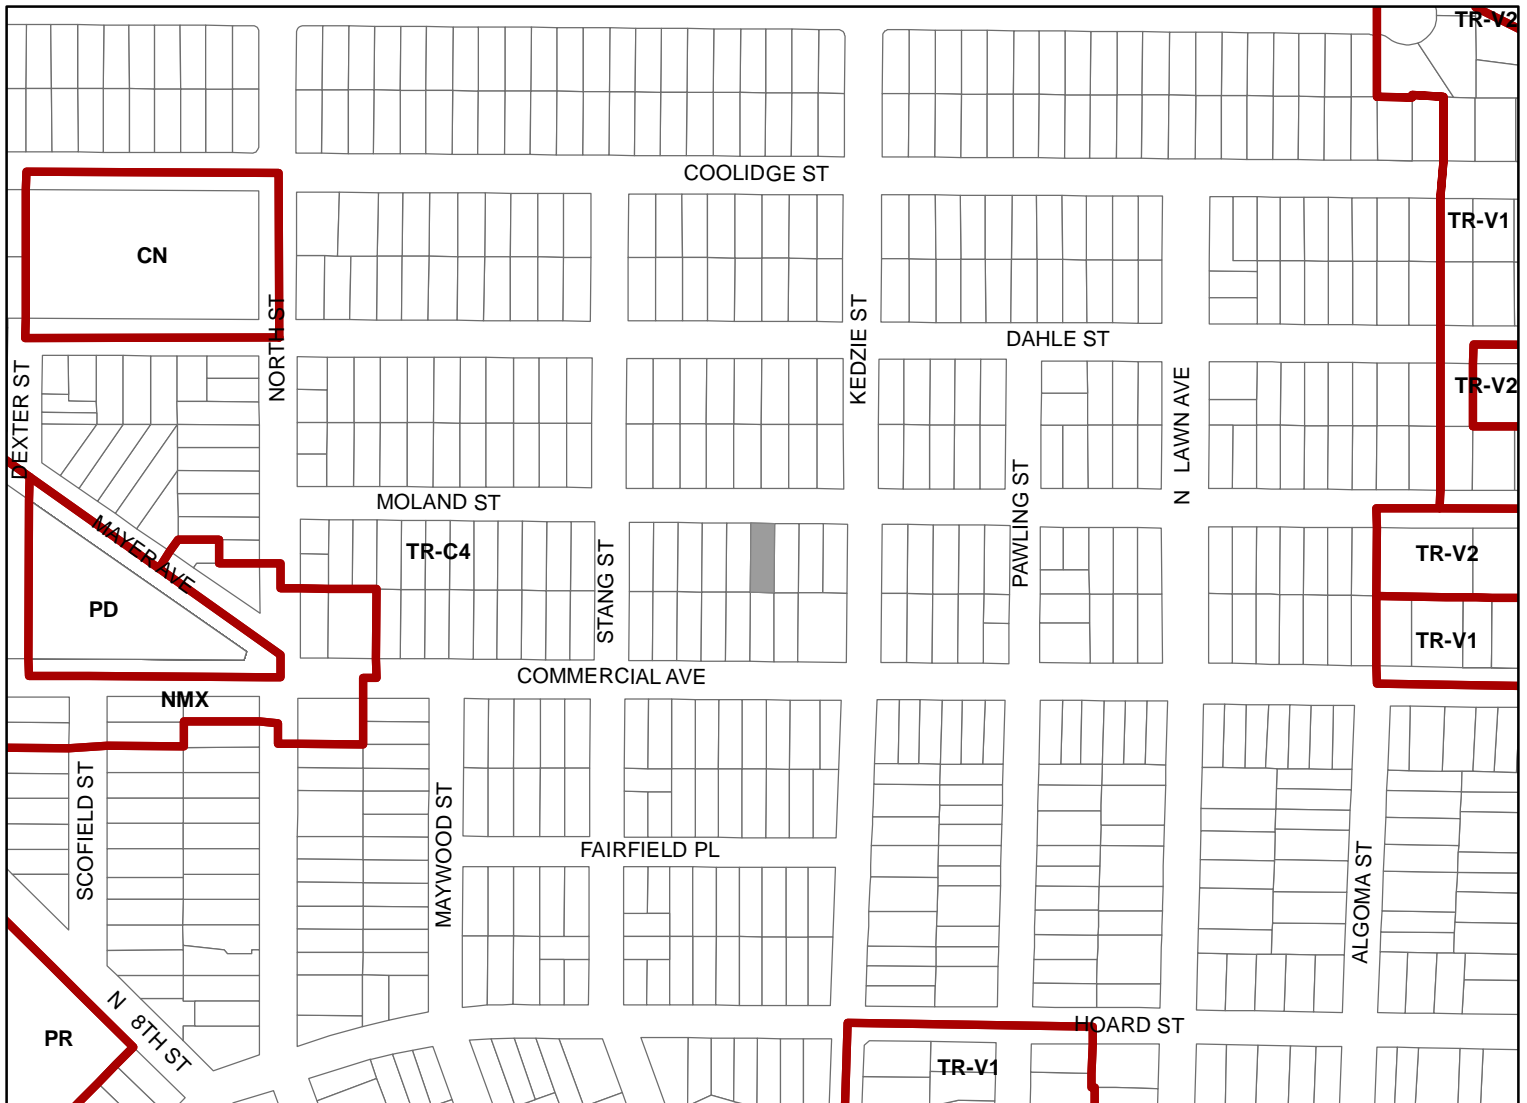

Scale : 1" = 400'

City of Madison, Planning Division : JC : Date : 4-20-21

