


**EXTERIOR  
 ELEVATIONS**


**REVISIONS**

06/12/07 CITY SUBMITTAL #1
06/18/07 CITY SUBMITTAL #2
DATE 11/15/07
PROJECT NO. 0733-00


**A2.1**

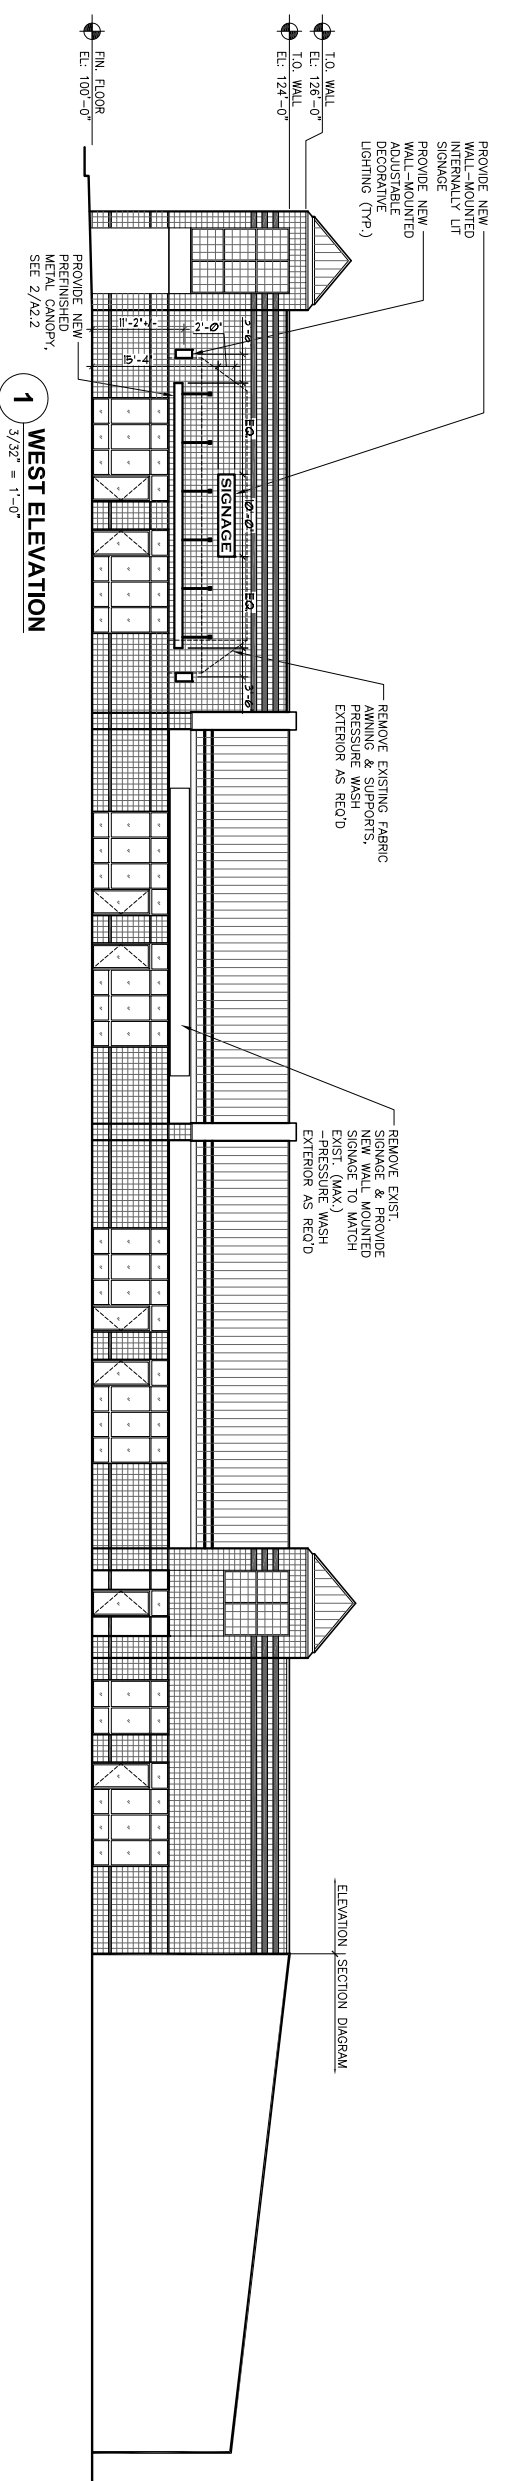

**1 WEST ELEVATION**  
 3/32" = 1'-0"

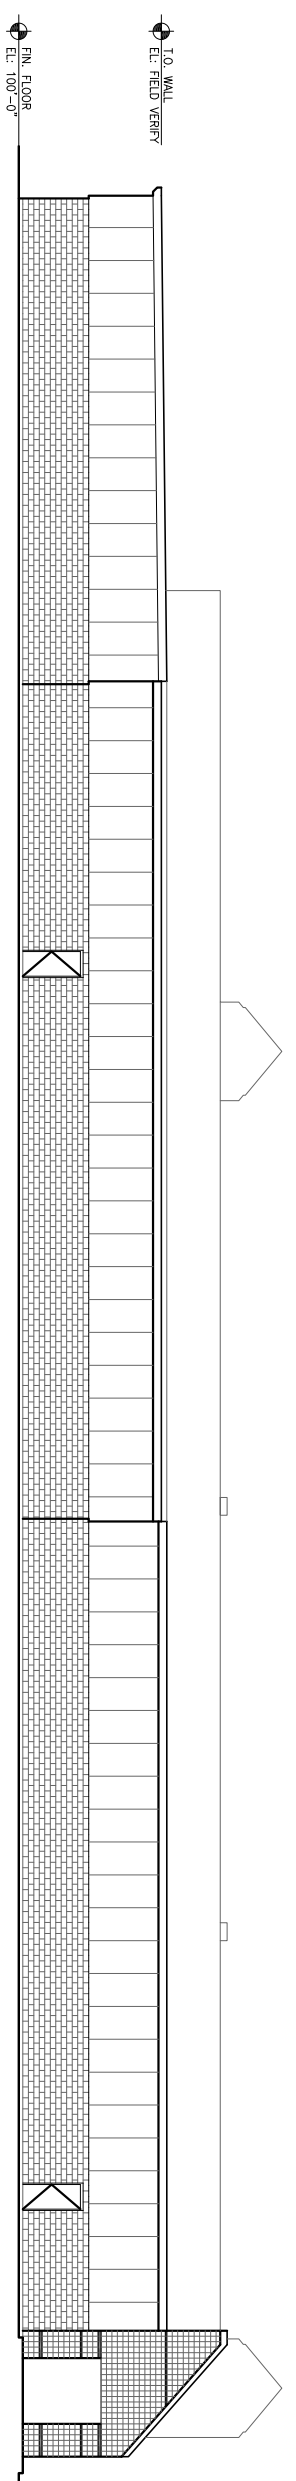


**2 EAST ELEVATION**  
 3/32" = 1'-0"

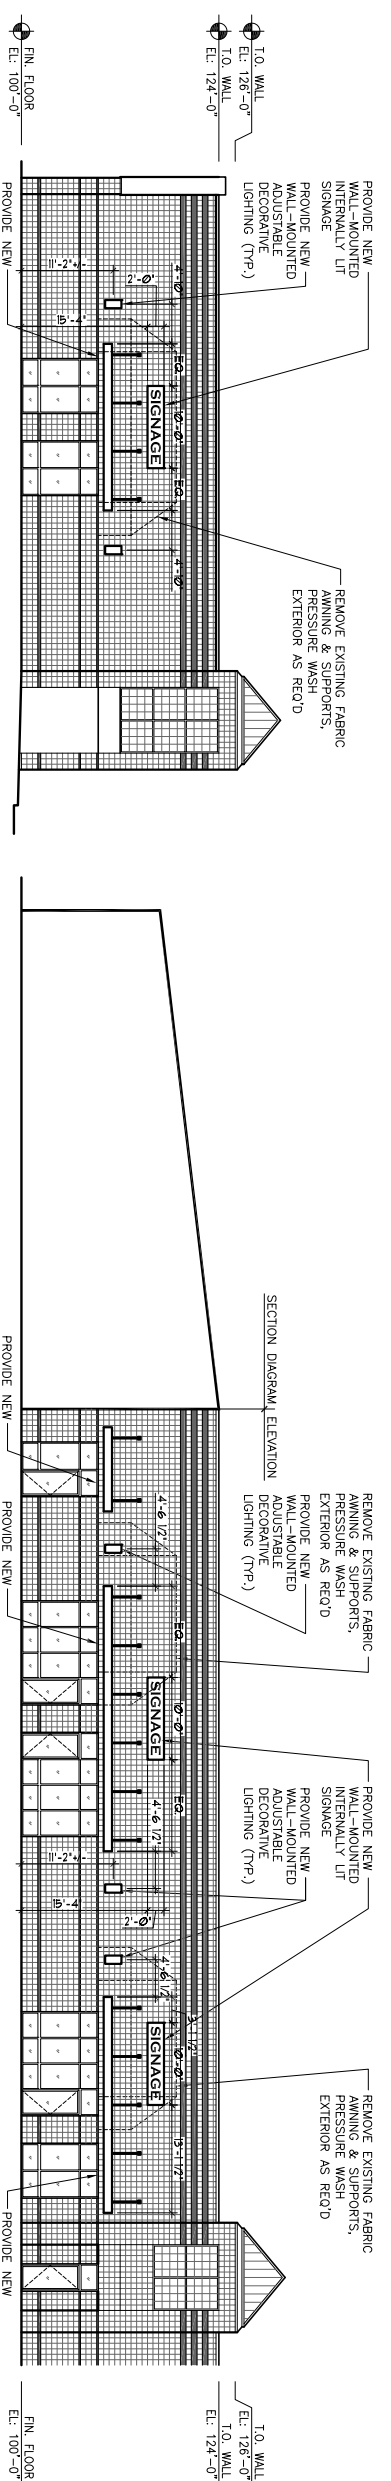


**3 NORTH ELEVATION**  
 3/32" = 1'-0"

**4 PARTIAL SOUTH ELEVATION**  
 3/32" = 1'-0"

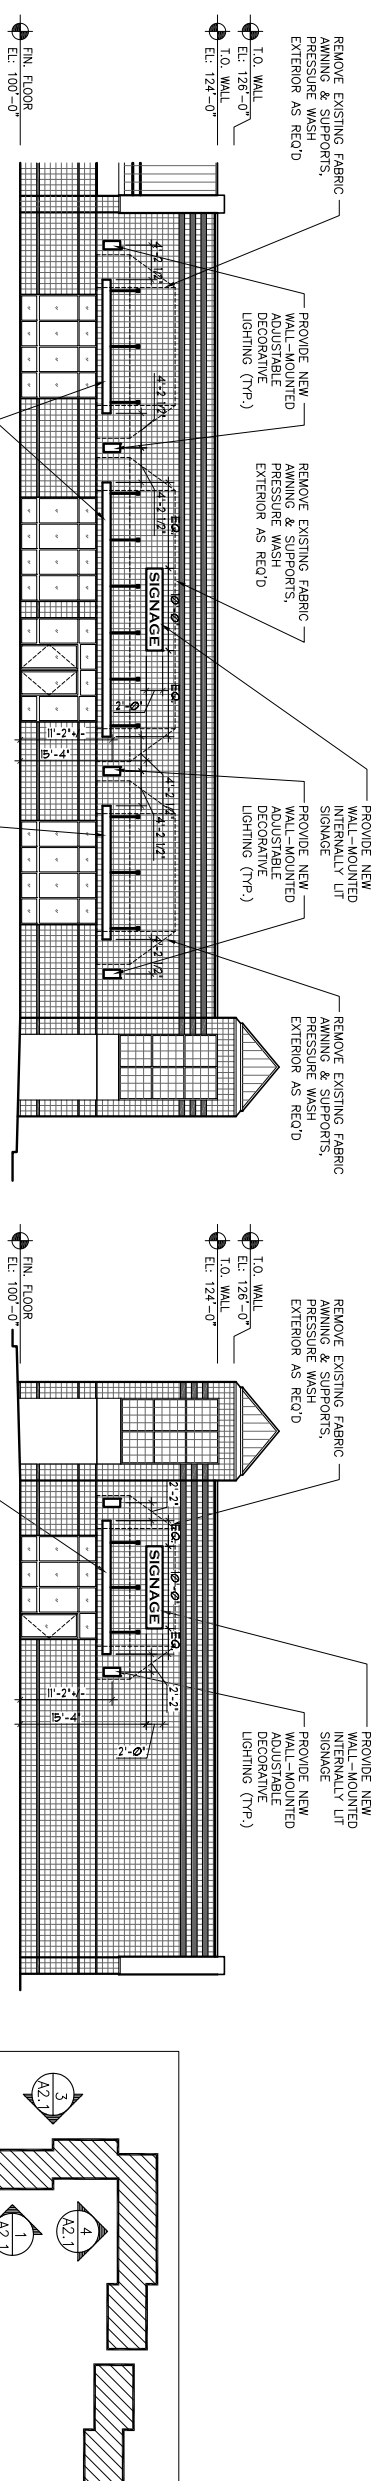

**5 PARTIAL SOUTH ELEVATION**  
 3/32" = 1'-0"


**6 EAST ELEVATION**  
 3/32" = 1'-0"

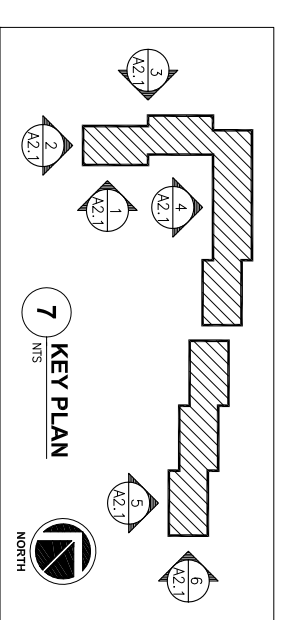

**7 KEY PLAN**  
 NTS




EXISTING EAST ELEVATION

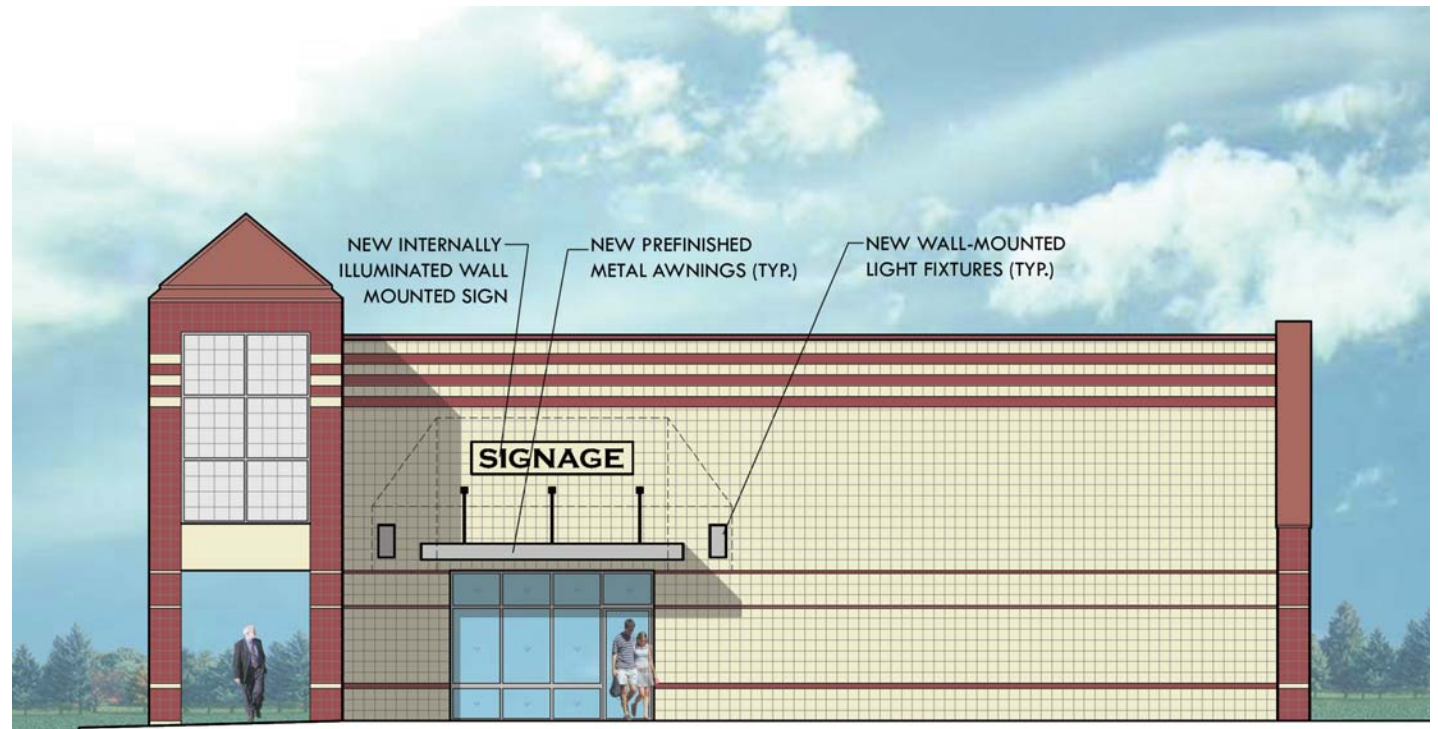

PROPOSED EAST ELEVATION




EXISTING PARTIAL SOUTH ELEVATION

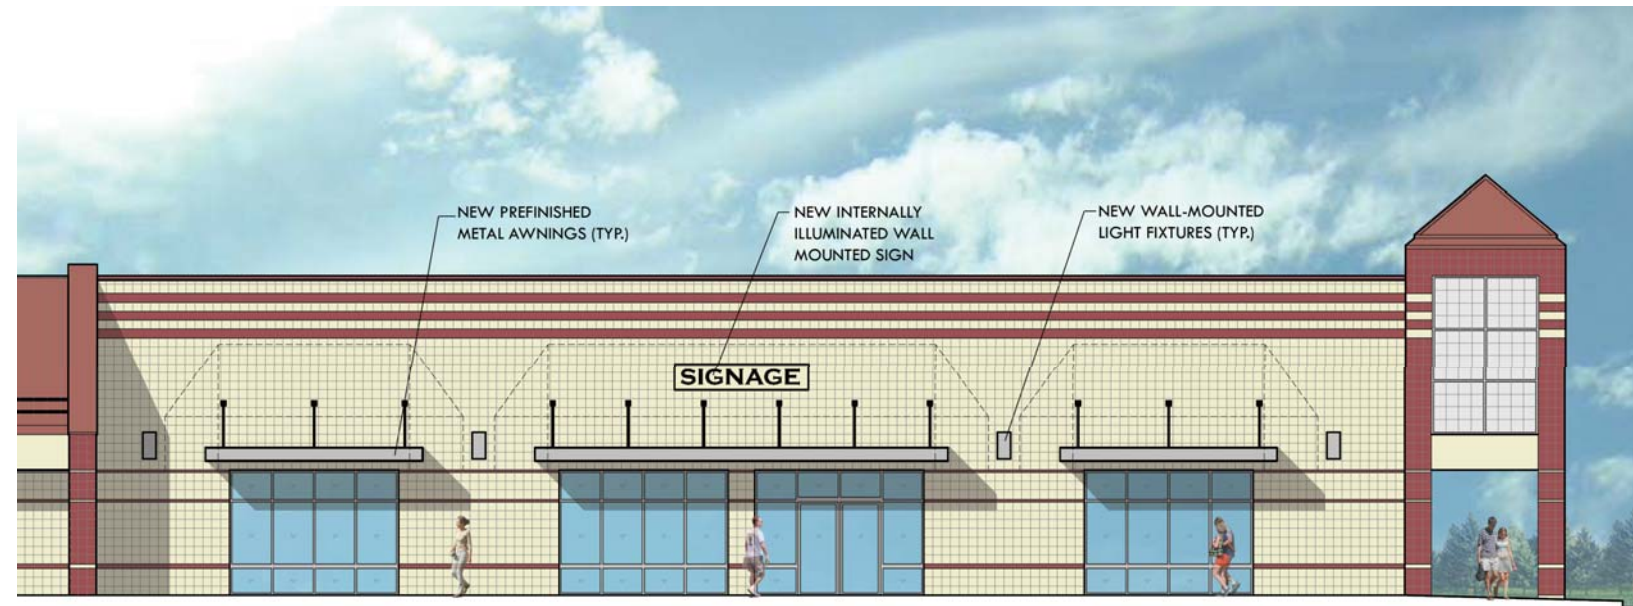

PROPOSED PARTIAL SOUTH ELEVATION




EXISTING PARTIAL SOUTH ELEVATION

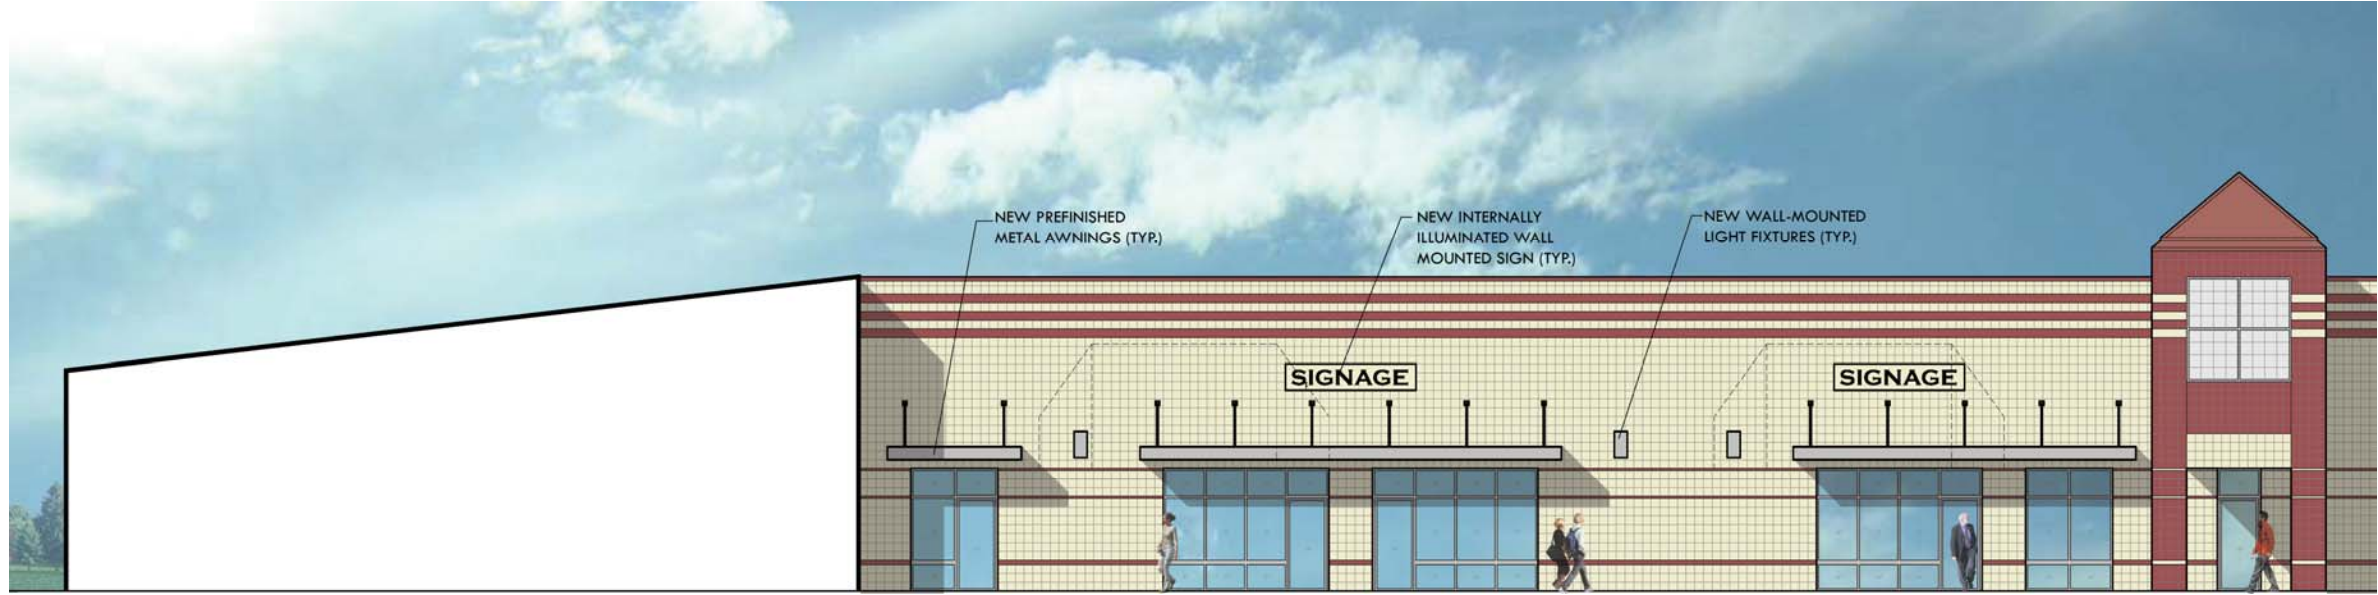

PROPOSED PARTIAL SOUTH ELEVATION



EXISTING NORTH ELEVATION

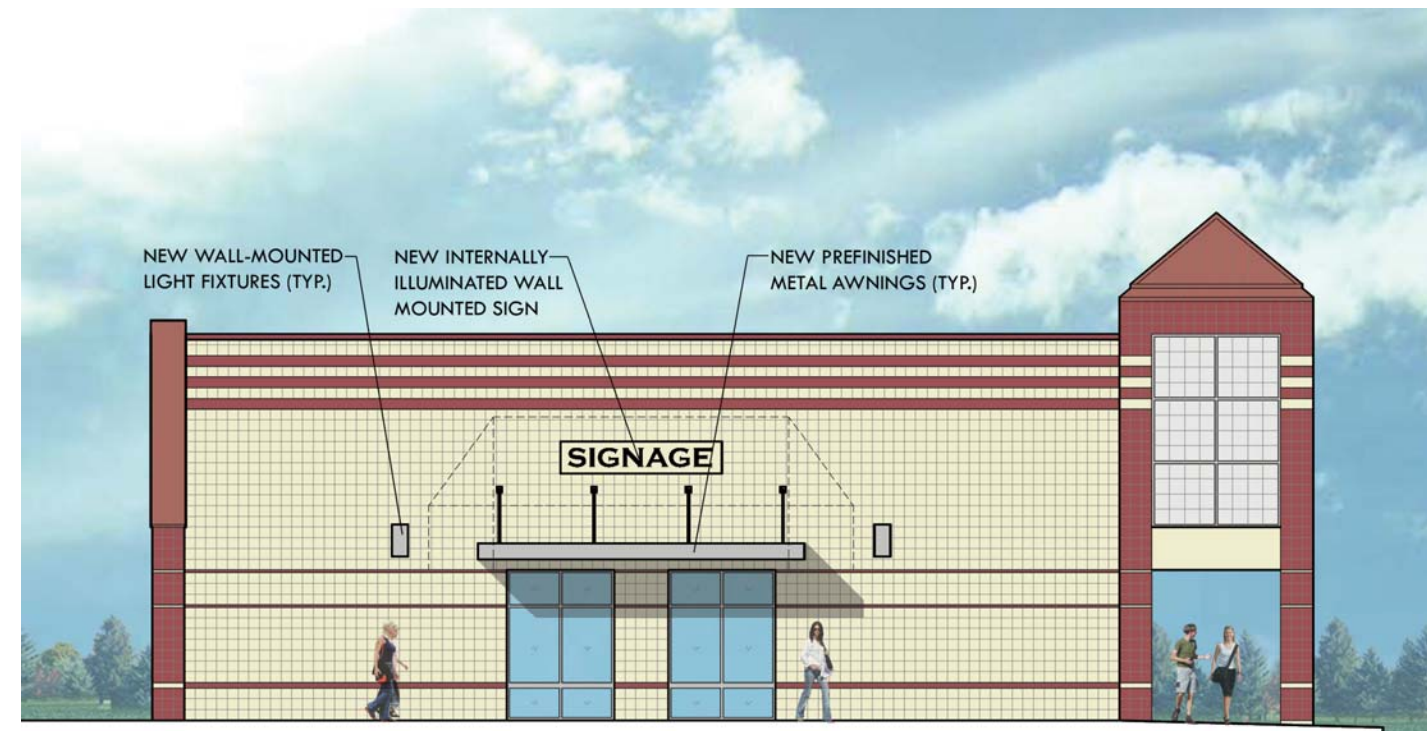

PROPOSED NORTH ELEVATION



EXISTING WEST ELEVATION



PROPOSED WEST ELEVATION