



City of Madison


Conditional Use

Location
3205 Stevens Street


Applicant
Kevin Burow, Knothe & Bruce Architects
Joe McCormick, JD McCormick Properties

Request
Construct two (2) four-story, 26-unit multi-family dwellings, and two (2) two-story, five-unit multi-family dwellings in an existing residential building complex

Public Hearing Date
Plan Commission
January 12, 2026

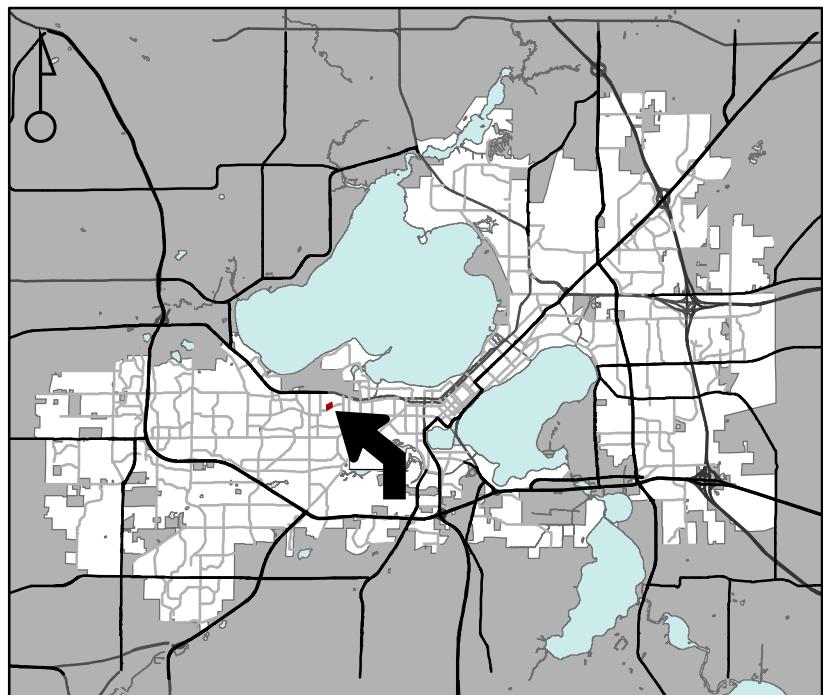

For Questions Contact: Lisa McNabola at: 243-0554 or lmcnabola@cityofmadison.com or City Planning at 266-4635

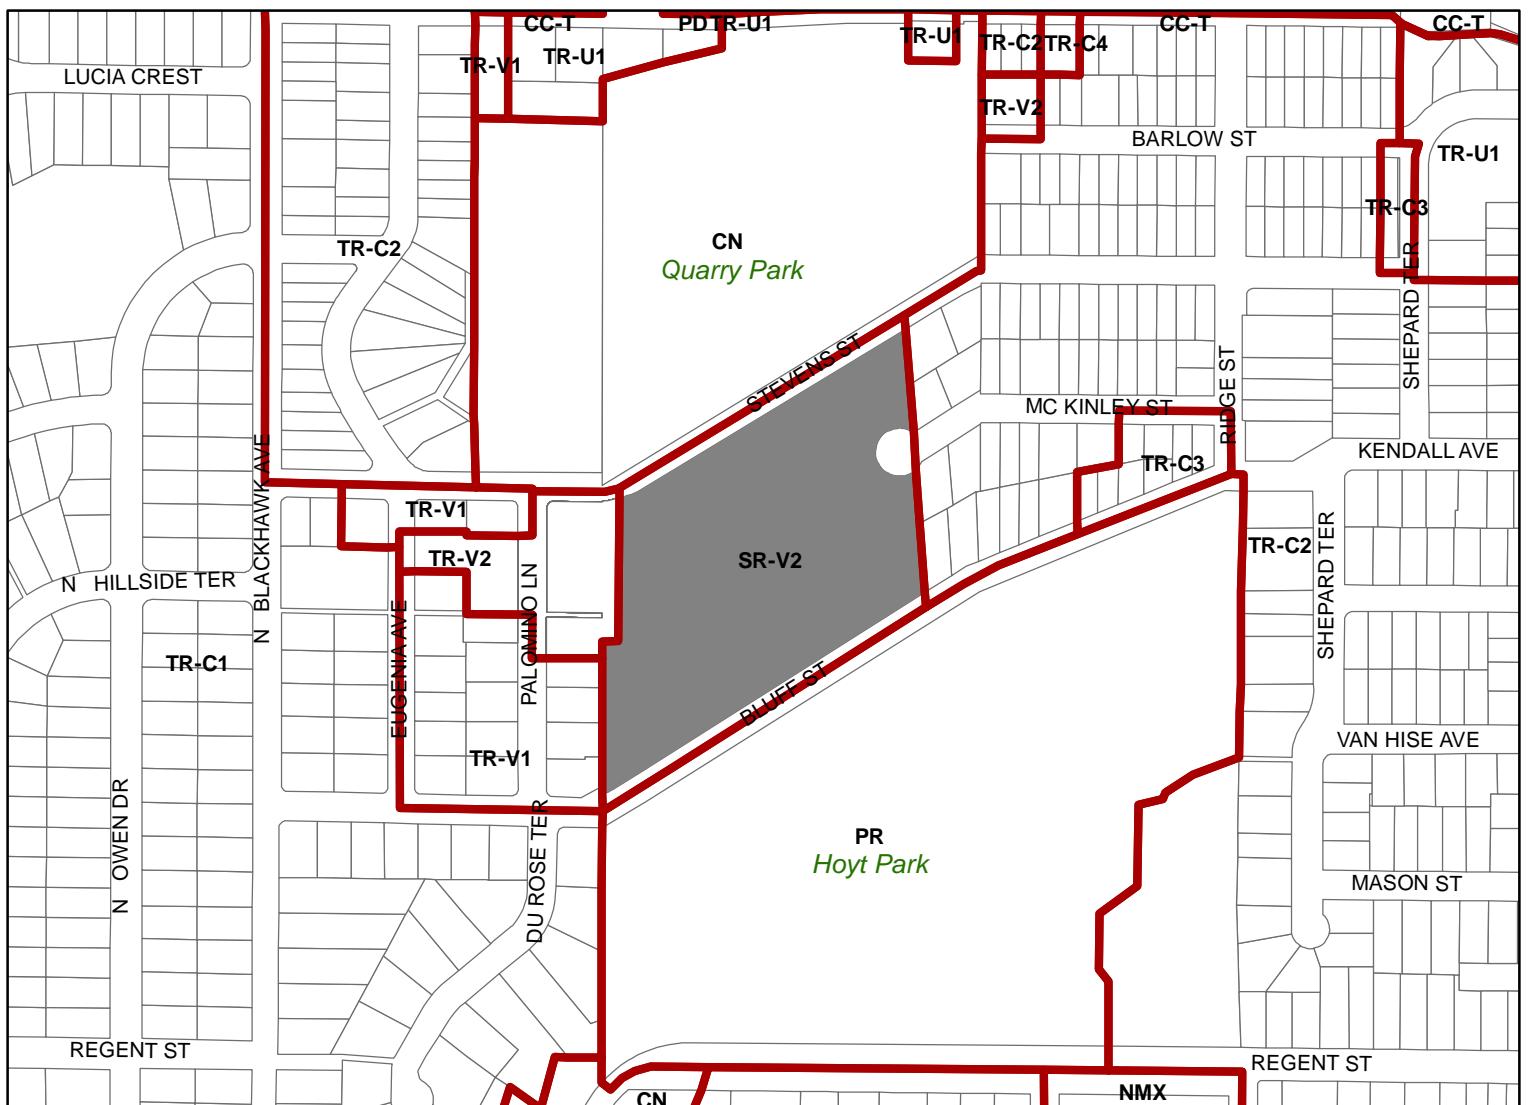



City of Madison

3205 Stevens Street



Date of Aerial Photography : Spring 2022