

Contract Name:
 Kroncke Dr. Lanett Cir. Tanager Trail Assessment District - 2021

Date	3/21/2022
Change Order No.	CO 1
Contract No.	8573
Project/MUNIS No.	13179
Change Order Project No.	13179
Ald District	10

Change Order Description:
 Replace copper water main and install fire hydrant on Lanett Cir

Account Numbers for this Change Order:
 13179-86-179

Contractor:
 PARISI CONSTRUCTION CO INC
 508 S NINE MOUND RD
 VERONA WI 53593

You are authorized and directed to make the following changes in this contract: *Mark if negotiated (N) or bid (B) unit price

Item No.	Description	Est. Qty	Unit	Unit Price	N/B*	Total
1	See Attached for Itemized List	1.00		64,885.00	N	64,885.00
						0.00
						0.00
						0.00
						0.00
						0.00
						0.00

	% of Original	
Net Change Order	4.46%	64,885.00
The Original Contract Total		1,454,915.75
Sum of previous Change Orders	0.00%	
The new Contract Sum including this Change Order will be	104.46%	1,519,800.75

This Contract is a:	Calendar Days
Original Contract Time/Completion Date	95
Net Change in Contract Time by previous change order	
Contract Time/Completion Date prior to this change order	
Additional day(s) as a result of this Change Order	7
Contract time/completion date as a result of this change order	102

Contractor's Acceptance
 By Jeremy Hillebrand
 Title Project Manager
 Date 03-21-2022

City's Approval (see reverse side for instructions)

Construction Inspector	<u>Jeff Belshaw</u>	Date	3/21/2022
Construction Supervisor	<u>Jeff Belshaw</u>		3/21/2022
Engineer	<u>[Signature]</u>		3-28-22
Board of Public Works			


Contract paid to date \$ 0 -

ROUTING:


EN Admin	LMP Mar 28, 2022
Greg Fries	GTF Mar 28, 2022
Chase O'Brien	CDO Mar 28, 2022

Item No.	Description	Est. Qty	Unit	Unit Price	N/B*	Total
70002	FURNISH AND INSTALL 6 INCH PIPE & FITTINGS	25.00	L.F.	\$170.00	N	\$4,250.00
70003	FURNISH AND INSTALL 8 INCH PIPE & FITTINGS	195.00	L.F.	\$170.00	N	\$33,150.00
70032	FURNISH AND INSTALL 8-INCH WATER VALVE	1.00	EACH	\$4,000.00	N	\$4,000.00
70031	FURNISH AND INSTALL 6-INCH WATER VALVE	1.00	EACH	\$3,400.00	N	\$3,400.00
70040	FURNISH, INSTALL AND SALVAGE HYDRANT	1.00	EACH	\$5,500.00	N	\$5,500.00
70053	REPLACE 1-INCH COPPER SERVICE	1.00	EACH	\$4,300.00	N	\$4,300.00
70056	RECONNECT 1-INCH SERVICE LATERAL	2.00	EACH	\$2,300.00	N	\$4,600.00
70080	CUT-IN OR CONNECT TO EXISTING WATER SYSTEM	1.00	EACH	\$2,500.00	N	\$2,500.00
70082	CUT OFF EXISTING WATER MAIN	1.00	EACH	\$2,500.00	N	\$2,500.00
70090	ABANDON WATER VALVE BOX	1.00	EACH	\$185.00	N	\$185.00
70111	FURNISH AND INSTALL ANODE	1.00	EACH	\$500.00	N	\$500.00

TOTAL	\$64,885.00
--------------	--------------------

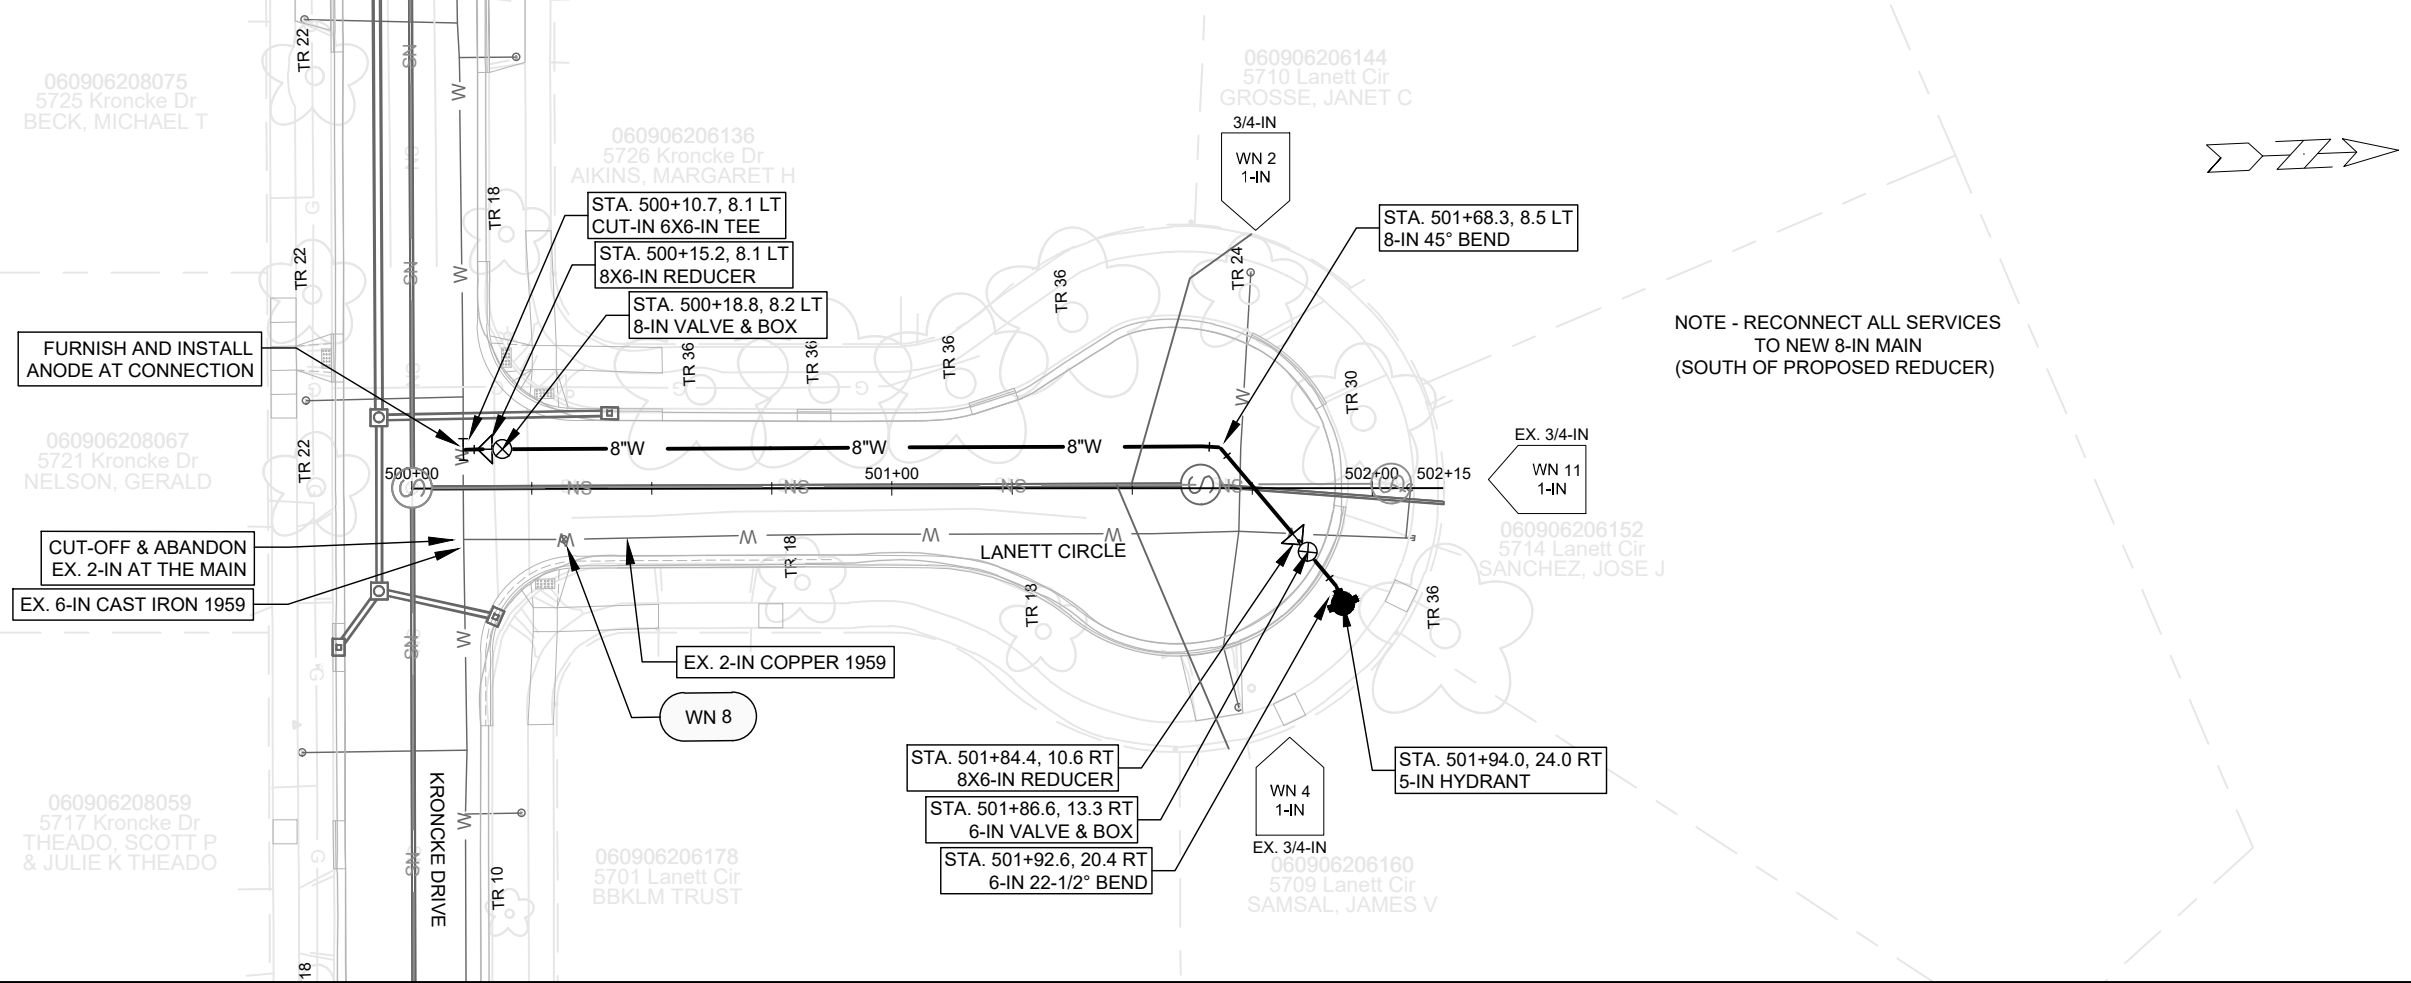

NOTE - RECONNECT ALL SERVICES TO NEW 8-IN MAIN (SOUTH OF PROPOSED REDUCER)

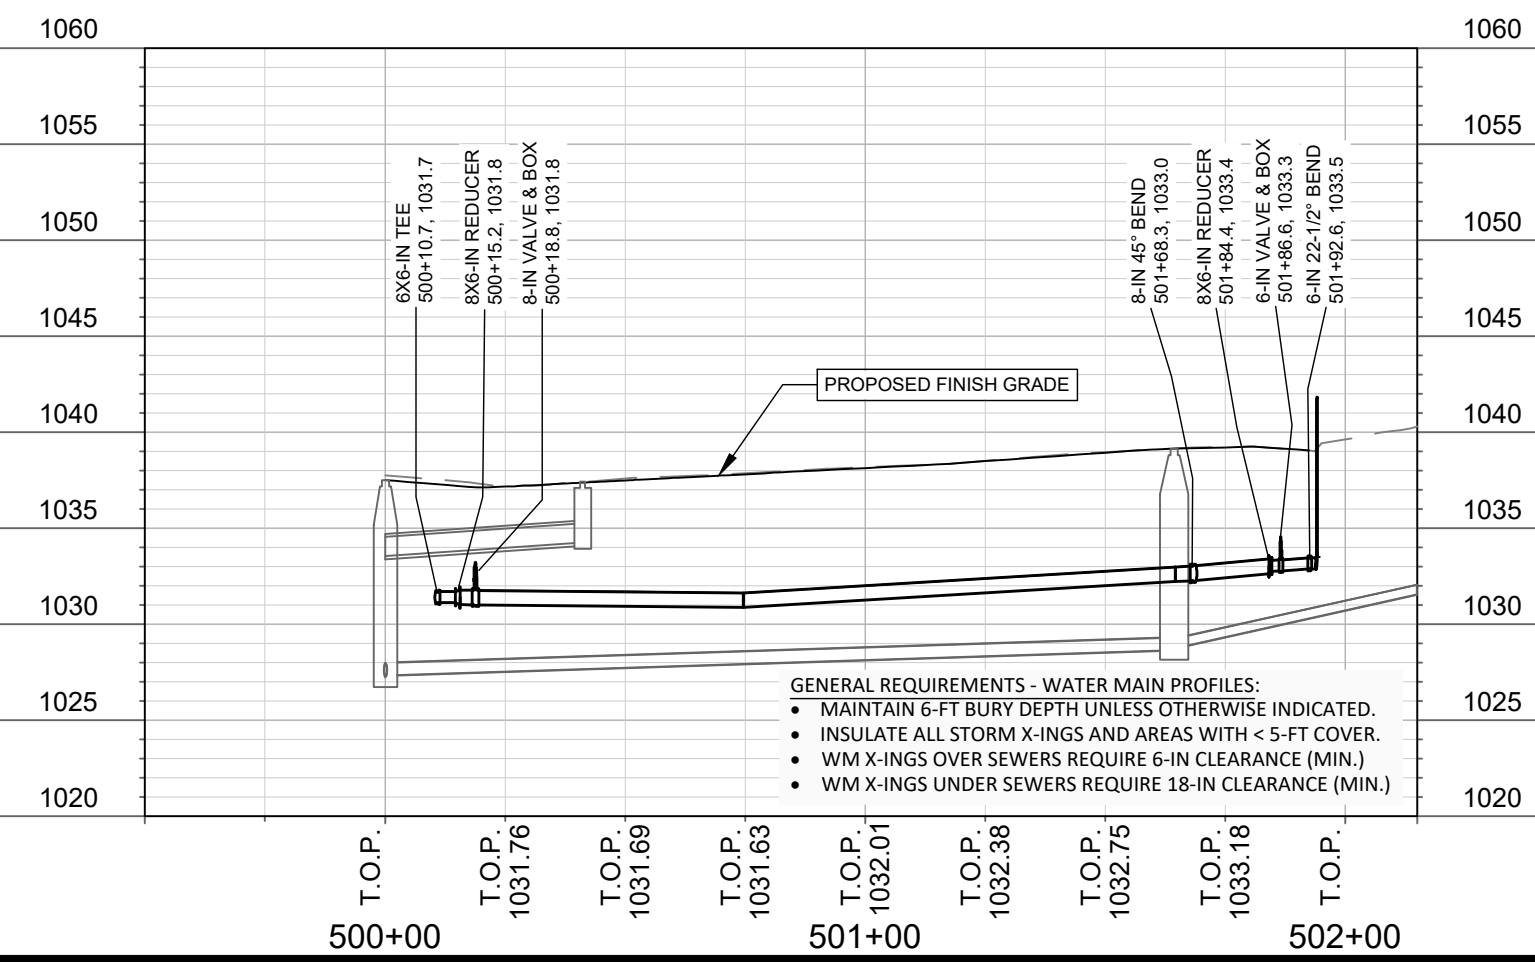

- GENERAL REQUIREMENTS - WATER MAIN PROFILES:
- MAINTAIN 6-FT BURY DEPTH UNLESS OTHERWISE INDICATED.
 - INSULATE ALL STORM X-INGS AND AREAS WITH < 5-FT COVER.
 - WM X-INGS OVER SEWERS REQUIRE 6-IN CLEARANCE (MIN.)
 - WM X-INGS UNDER SEWERS REQUIRE 18-IN CLEARANCE (MIN.)

SCALE: 1" = 40'
 DESIGNED BY: TDP
 MADISON WATER UTILITY
 119 E OLIN AVE, MADISON, WI 53713
 PRINTING DATE: 3/15/22

KRONCKE DR, LANETT CR, AND Tanager TR ASSESSMENT DISTRICT - 2021
 LANETT CIRCLE WATER PLAN & PROFILE
 CITY OF MADISON, WISCONSIN
 CONTRACT NO: 8573



13179
 W-1