





**JLA**  
ARCHITECTS


# 131 FAIR OAKS MIXED-USE REDEVELOPMENT

## SITE LOCATOR MAP

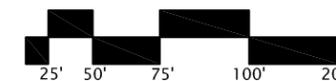

AUGUST 16, 2017  
1"=200' @ 11x17

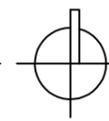

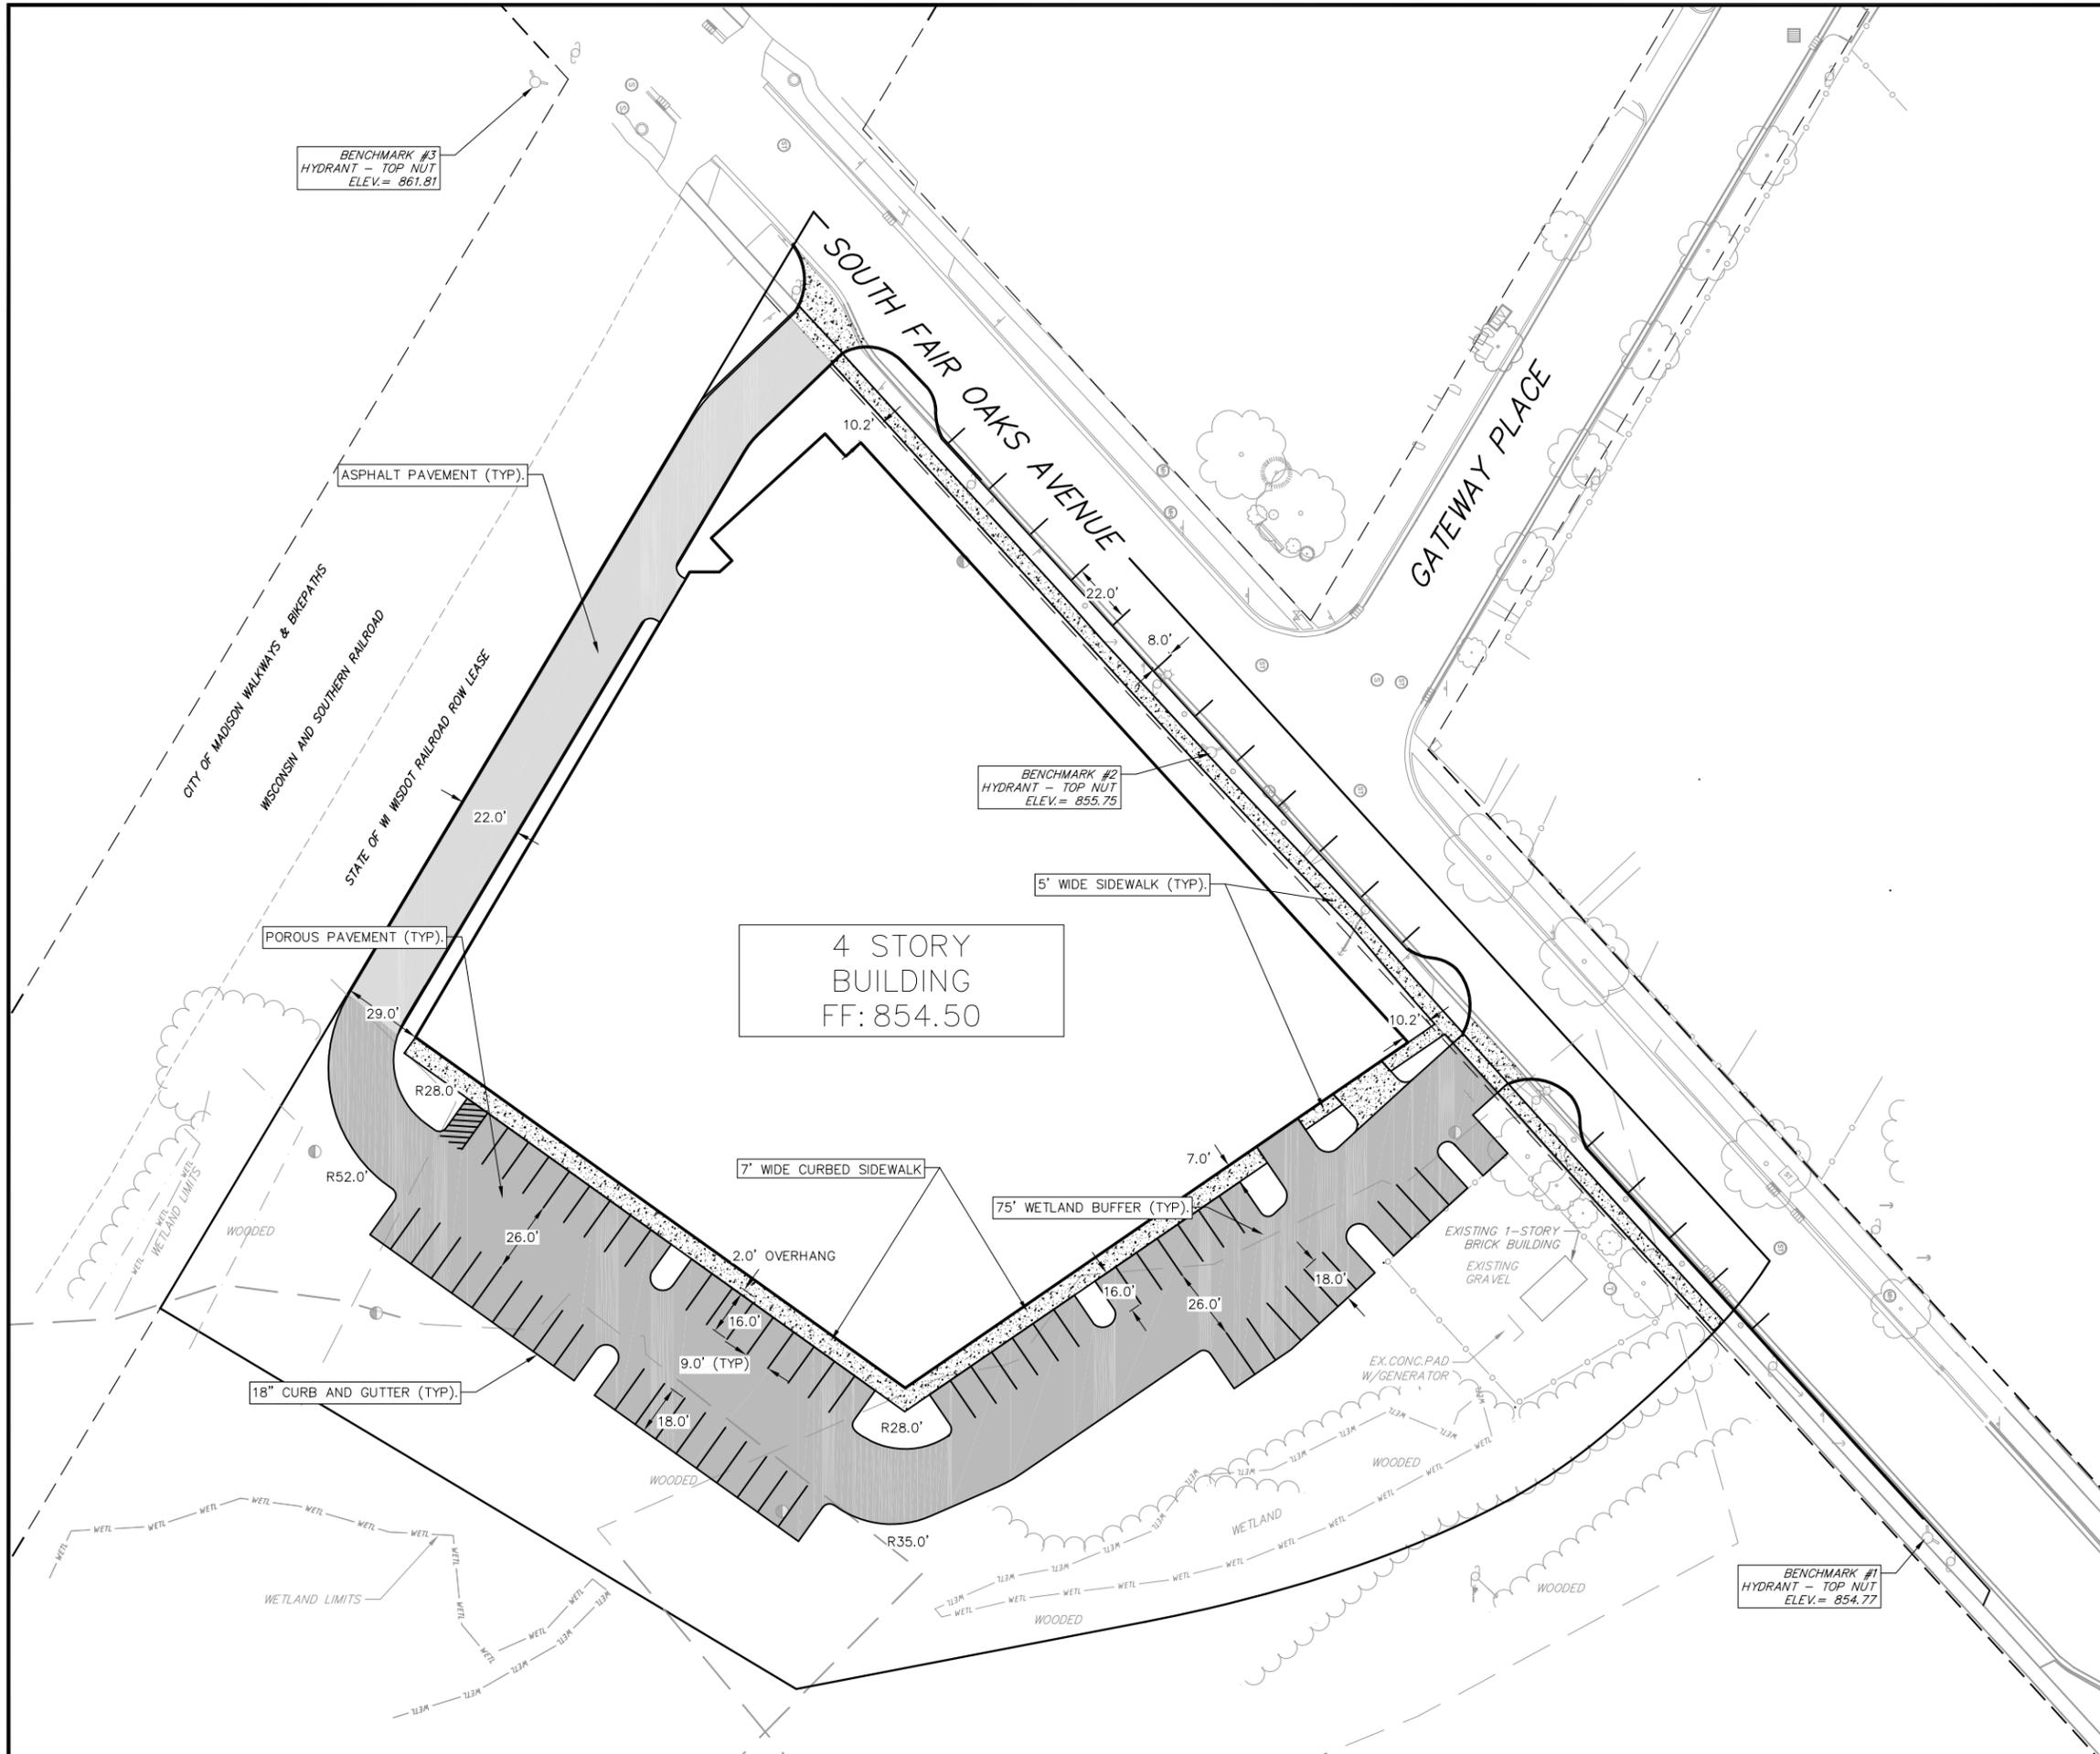

**SITE PLAN LEGEND**

	PROPERTY BOUNDARY
	CURB AND GUTTER (REVERSE CURB HATCHED)
	PROPOSED CHAIN LINK FENCE
	PROPOSED WOOD FENCE
	PROPOSED CONCRETE
	PROPOSED ASPHALT
	PROPOSED POROUS PAVEMENT
	PROPOSED SIGN
	PROPOSED LIGHT POLE
	PROPOSED BOLLARD
	PROPOSED ADA DETECTABLE WARNING FIELD
	PROPOSED HANDICAP PARKING

- NOTES:**
1. ALL DIMENSIONS GIVEN ARE TO FACE OF CURB
  2. CONSTRUCTION SHALL CONFORM TO CITY OF MADISON STANDARD SPECIFICATIONS, DETAILS ON THE PLANS, AND THE LATEST EDITION OF THE DOT SPECIFICATIONS.
  3. EXISTING CURB REMOVAL AND ASPHALT REPLACEMENT LIMITS ARE APPROXIMATE. ADDITIONAL REMOVAL AND REPLACEMENT MAY BE REQUIRED.
  4. ALL WORK IN THE PUBLIC RIGHT-OF-WAY AND ALL PUBLIC IMPROVEMENTS SHALL BE CONSTRUCTED PER THE CITY OF MADISON SPECIFICATIONS.

REVISIONS		REVISIONS	
NO.	DATE	NO.	DATE

SCALE: AS SHOWN  
DATE: 08/16/2017  
DRAFTER: SCHR  
CHECKED: MSCH  
PROJECT NO.: 170234

