




HISTORIAN HOTEL


MAD WIS

HOVDE PROPERTIES | HISTORIC HOTEL 750 – EXTERIOR

SIGNART
STUDIO

*Make Signs
Not War*
com

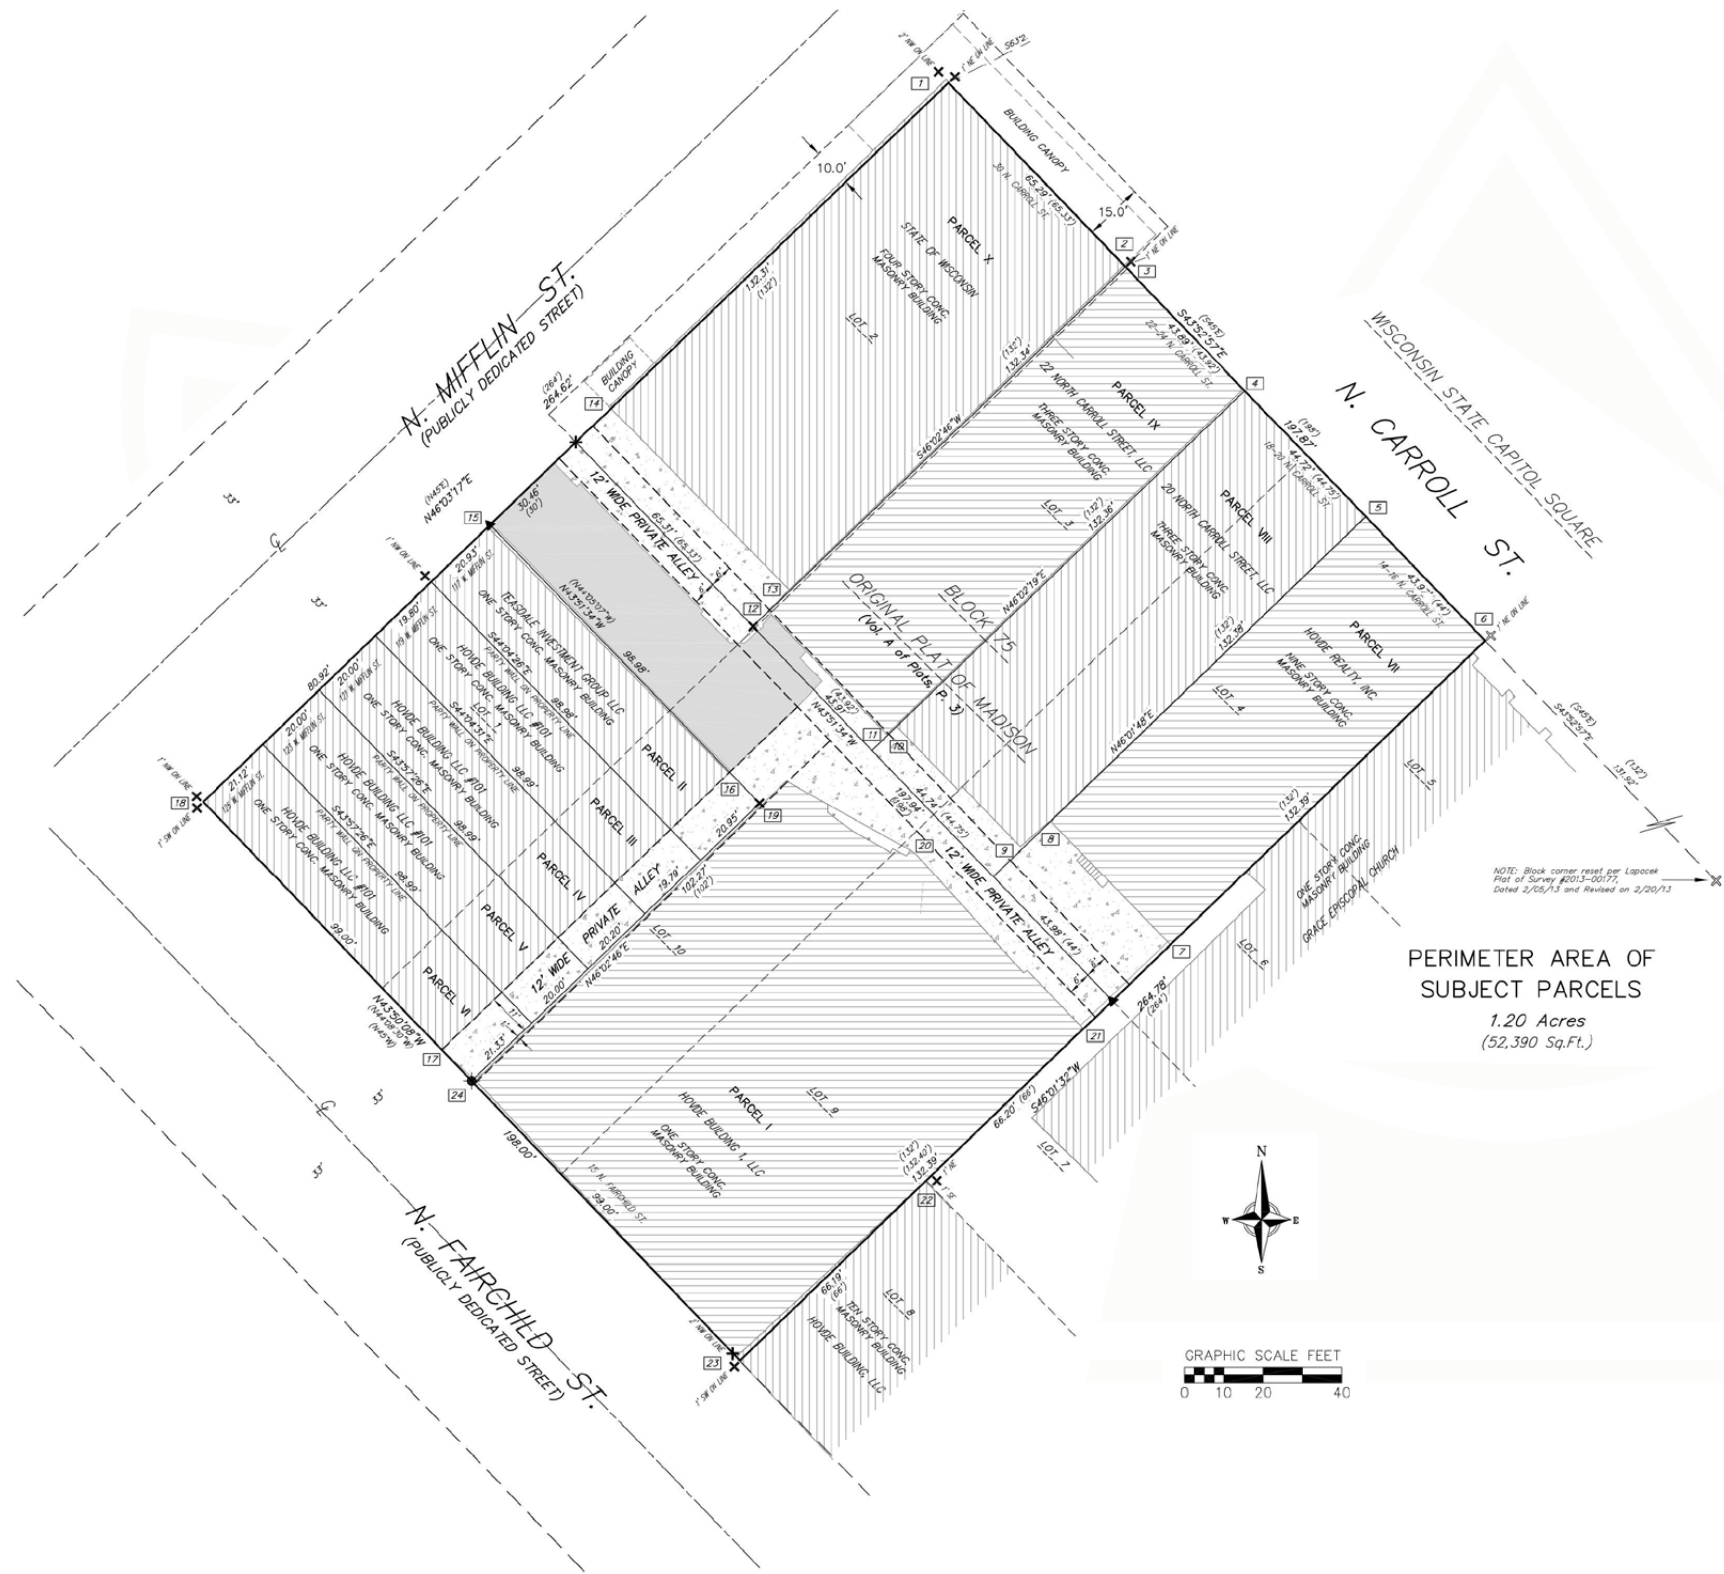

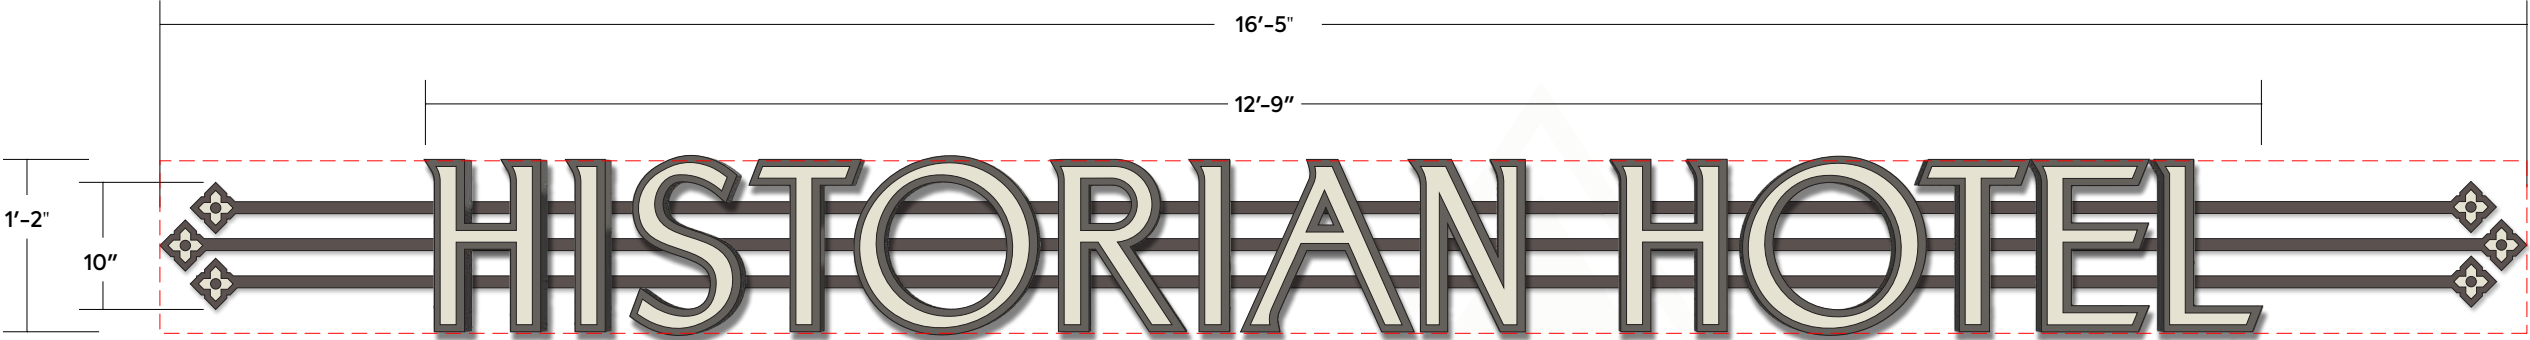

SCALE: 3/4"=1'-0"



SCALE: 1/4"=1'-0"



NIGHT/ILLUMINATED

OPAL GLASS EXAMPLES



KEY NOTES:

- ONE (1) SET OF FACE-LIT CHANNEL LETTERS
- CUSTOM FABRICATED ALUMINUM CHANNEL LETTERS WITH OPAL GLASS FACES.
 - INTERNAL ILLUMINATION TO BE 3000K LED.
 - LETTERS ATTACH TO CUSTOM ALUMINUM FRAME WITH ILLUMINATED DETAIL

FINISHES:

- BRONZE PAINT OR DARK OXIDIZED BRONZE
- OPAL GLASS

CALCULATIONS:

SIGNABLE AREA = 36.0 SQ FT
MAXIMUM SIGN ALLOWED = 20.0 SQ SFT


PROPOSED SIGN = 19.15 SQ FT

REV HISTORY:

REV	DATE	DESCRIPTION	DSGN
01	6.11.26	CDR	BSS
02	7.1.26	CORRECT CALCULATIONS	BSS

SHEET: 3 of 7

WLI

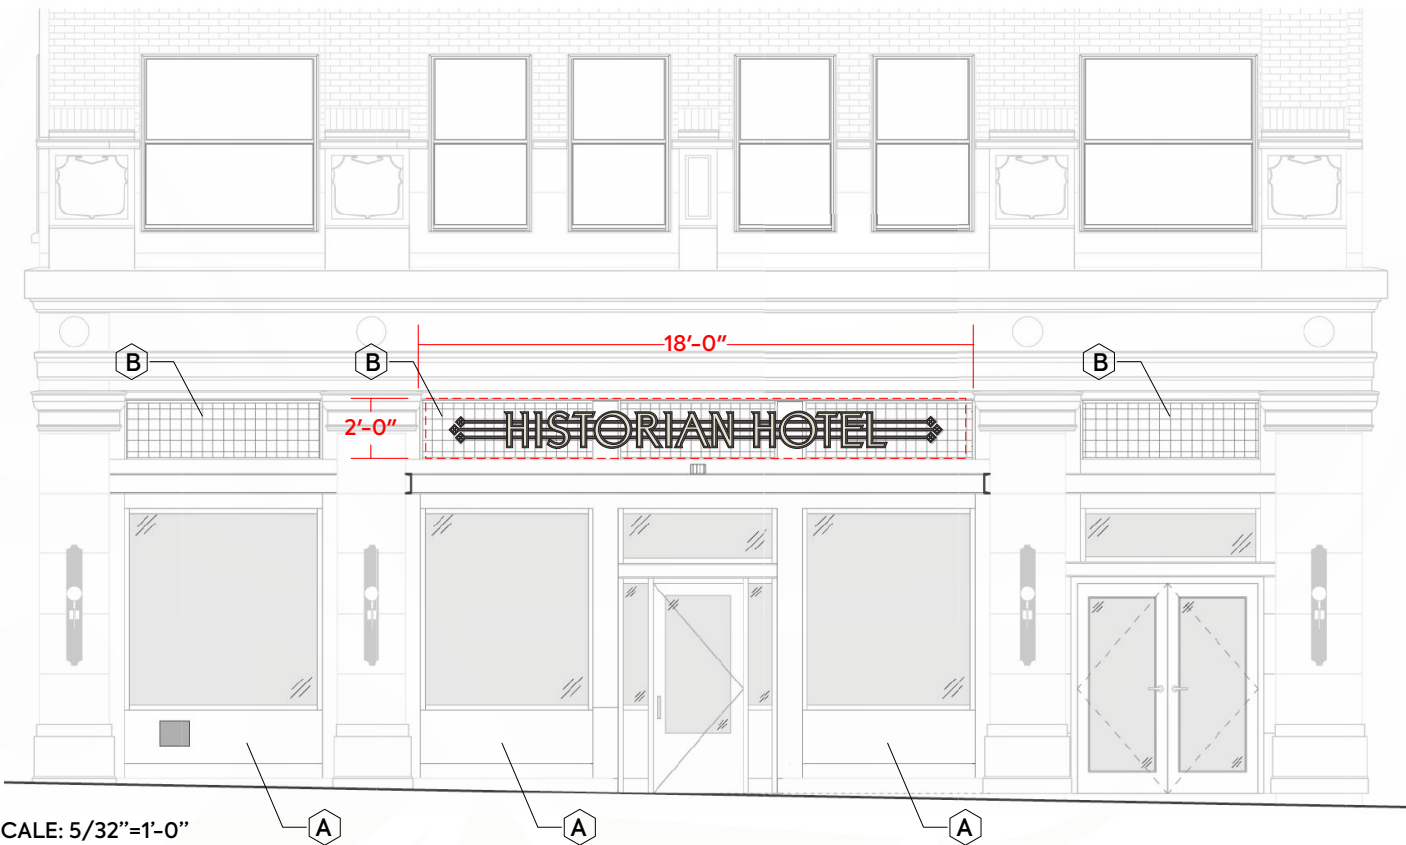

SCALE: 5/32"=1'-0"
SIGNABLE AREA = 36.0 SQ FT
PROPOSED SIGN = 19.15 SQ FT

EXTERIOR MATERIALS

KEY	IMAGE	LOCATION	PRODUCT
A		STOREFRONT, ALUMINUM WINDOW FRAMES, CANOPY METAL AND METAL PANEL	RAL7043 TRAFFIC GRAY B POWDER
B		LUXFER GLAZING	GREEN TINT
		INSULATED GLAZING	1" I.G. - TYPE LoE-272 BY CARDINAL CG
		HOTEL SIGNAGE	BRONZE, LIT CHANNEL LETTERING BY SIGNAGE CONTRACTOR
		WINDOW DECAL SIGNAGE	MACHINE TURNED BRONZE / GOLD VINYL LETTERING
		DOOR	OAK TO MATCH DESIGNER CONTROL SAMPLE
		DOOR HARDWARE	BRONZE
		EXTERIOR SCONCES	EXISTING TO REMAIN







325 W FRONT ST, MOUNT HOREB, WI 53572

CUSTOMER APPROVAL: _____ DATE: _____ LANDLORD APPROVAL: _____ DATE: _____
By approving this artwork, you authorize Sign Art Studio LLC to proceed as specified. Any changes may result in added customer charges. All designs © Sign Art Studio LLC. No reproduction or use without written consent.

SHEET: 7 of 7

SITE IMAGES