


LEGEND


- ① PAVEMENT MARKING, EPOXY, 8-INCH, CHANNELIZING WHITE
- ② PAVEMENT MARKING, ARROWS EPOXY, TYPE 1, WHITE
- ③ PAVEMENT MARKING, EPOXY, 6-INCH, WHITE
- ④ PAVEMENT MARKING, EPOXY, 4-INCH, SKIP WHITE (12.5' LINE, 37.5' GAP)
- ⑤ PAVEMENT MARKING, EPOXY, CROSSWALK, 6-INCH, WHITE
- ⑥ PAVEMENT MARKING, EPOXY, CROSSWALK, 12-INCH, WHITE
- ⑦ PAVEMENT MARKING, EPOXY, STOP LINE, 24-INCH, WHITE
- ⑧ PAVEMENT MARKING, WORDS EPOXY, WHITE
- ⑨ PAVEMENT MARKING, ARROWS EPOXY, TYPE 2, WHITE
- ⑩ PAVEMENT MARKING, SYMBOLS EPOXY, BIKE LANE, WHITE
- ⑪ PAVEMENT MARKING, ARROWS EPOXY, BIKE LANE, WHITE
- ⑫ PAVEMENT MARKING, EPOXY, 4-INCH SKIP, WHITE (3' LINE, 9' GAP)
- ⑬ PAVEMENT MARKING, EPOXY, 8-INCH SKIP, WHITE (3' LINE, 9' GAP)
- ⑭ PAVEMENT MARKING, EPOXY, 4-INCH SKIP, YELLOW (3' LINE, 9' GAP)
- ⑮ PAVEMENT MARKING, EPOXY, 4-INCH, DOUBLE YELLOW
- ⑯ PAVEMENT MARKING, CURB EPOXY, YELLOW
- ⑰ PAVEMENT MARKING, ISLAND NOSE EPOXY, YELLOW
- ⑱ PAVEMENT MARKING, EPOXY, 4-INCH, DOUBLE YELLOW
- ⑲ PAVEMENT MARKING, EPOXY, DIAGONAL, 12-INCH, YELLOW

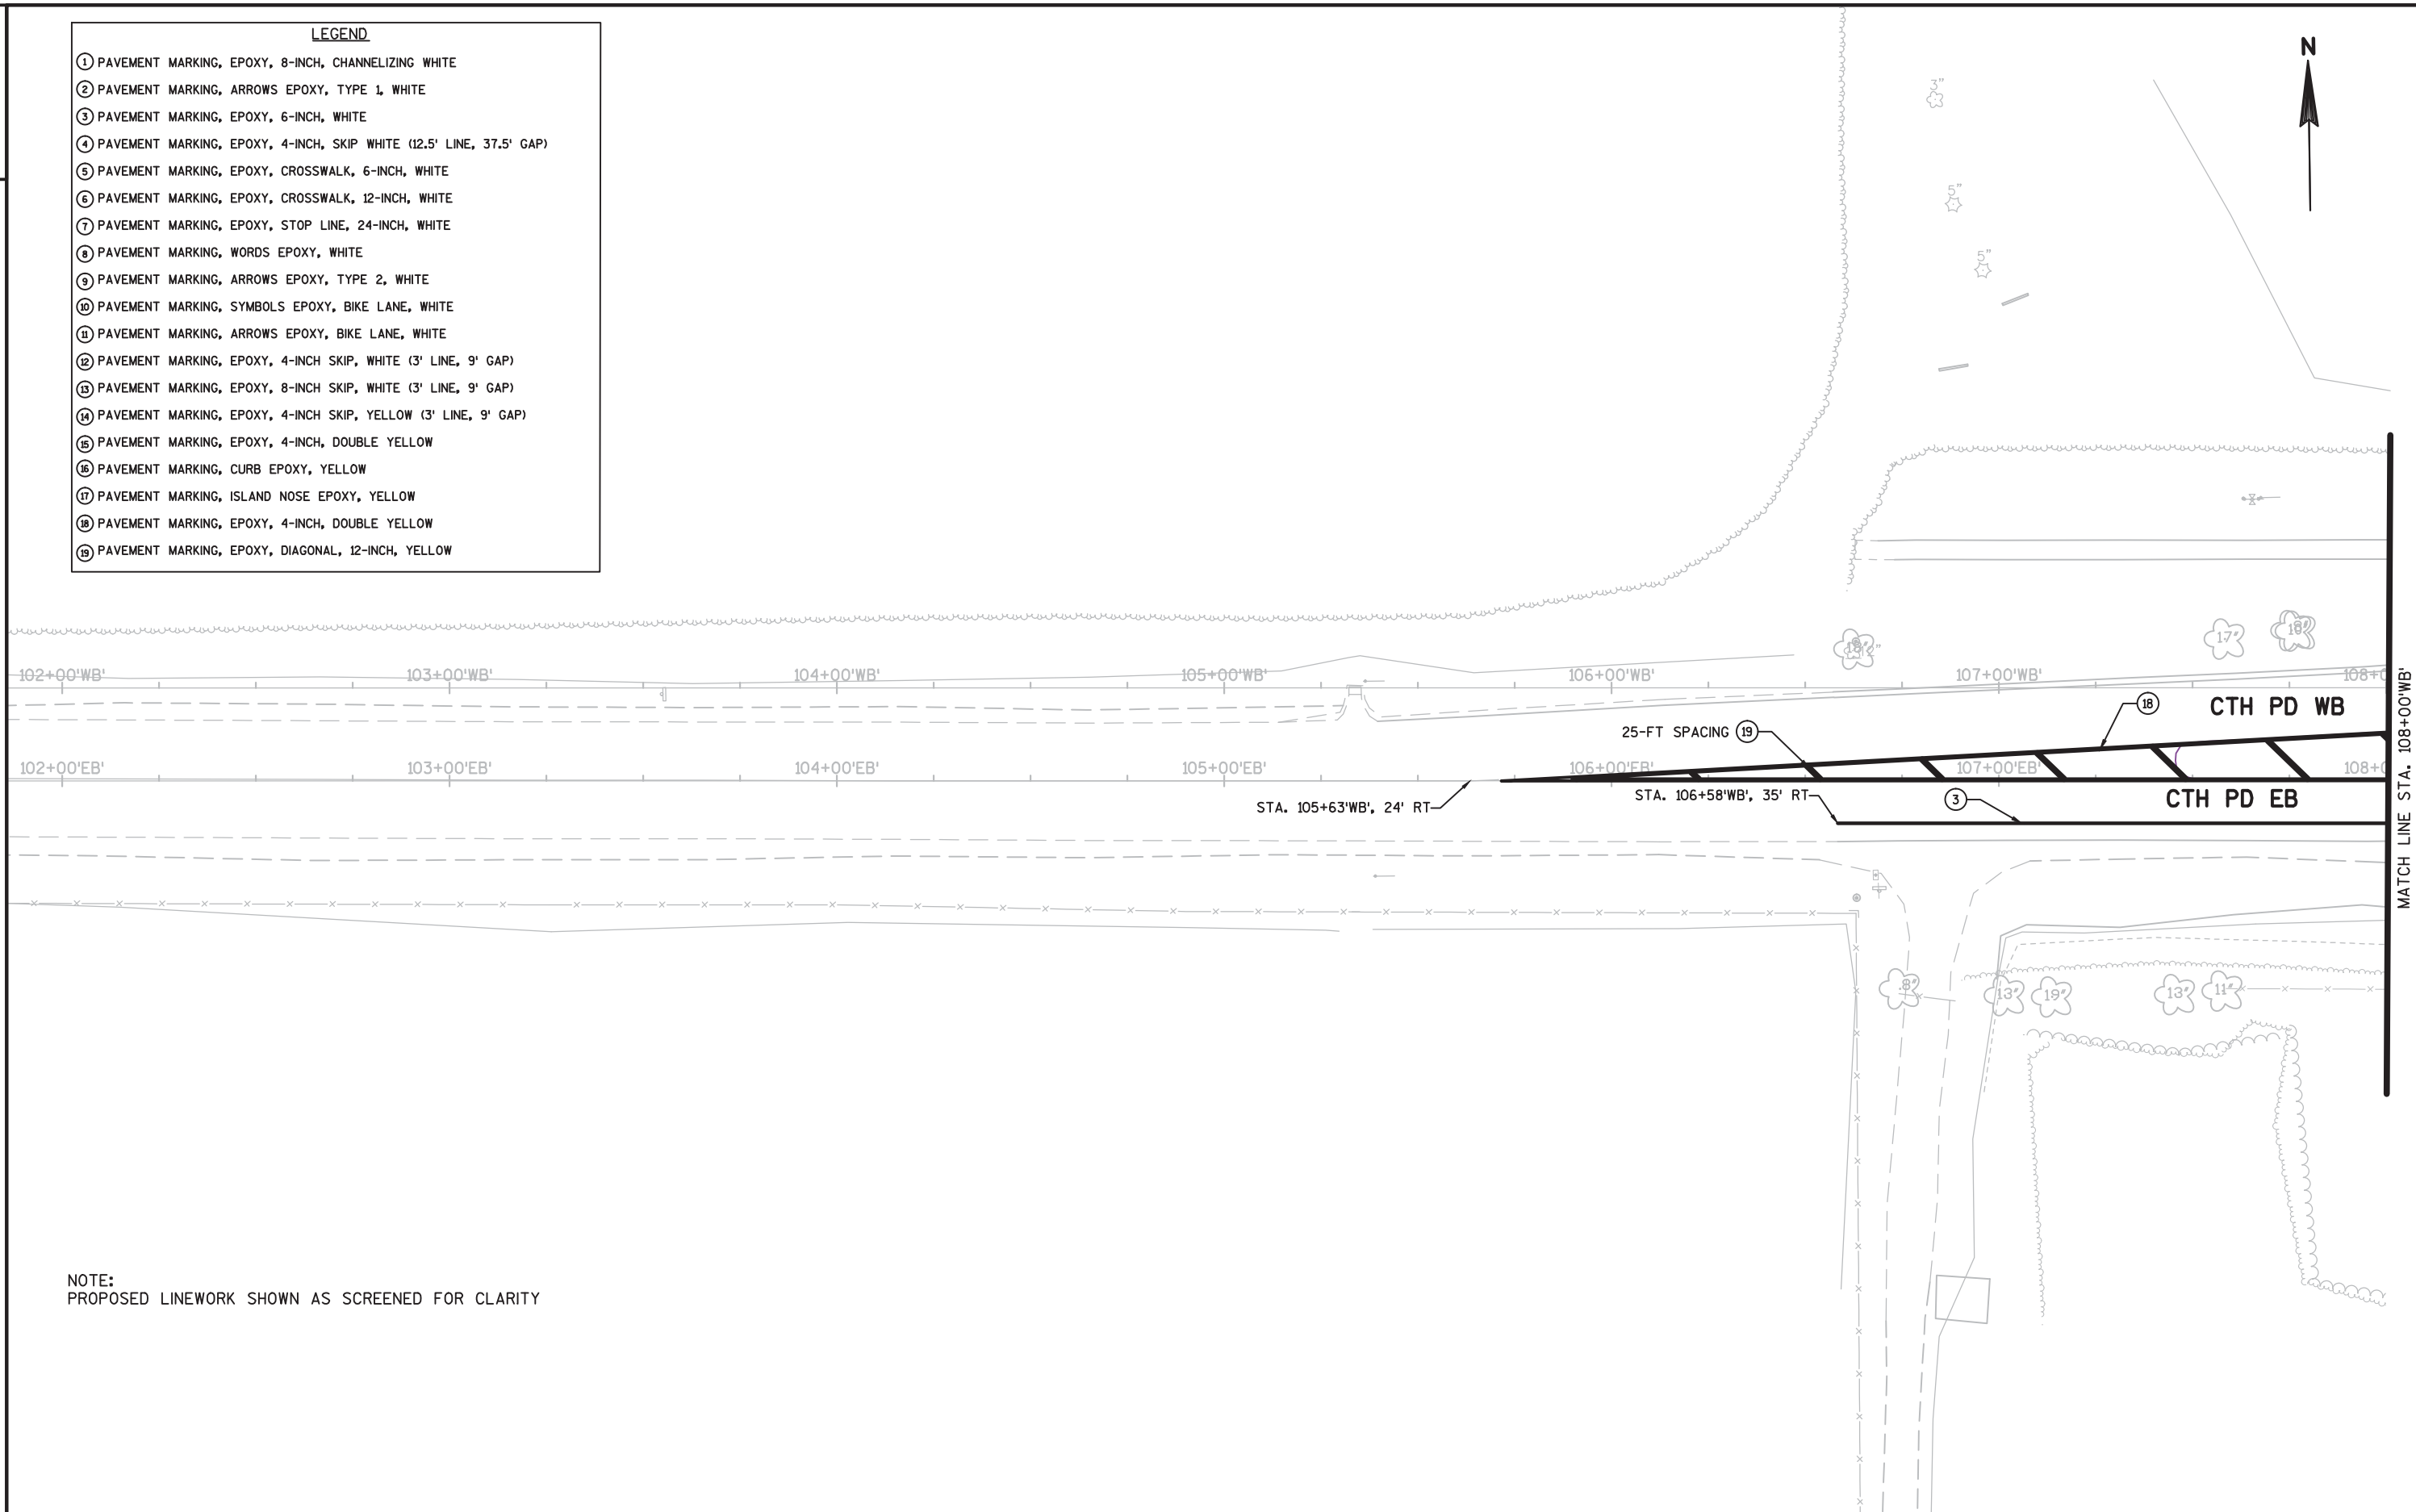

NOTE:
PROPOSED LINEWORK SHOWN AS SCREENED FOR CLARITY

2

- ① PAVEMENT MARKING, EPOXY, 8-INCH, CHANNELIZING WHITE
- ② PAVEMENT MARKING, ARROWS EPOXY, TYPE 1, WHITE
- ③ PAVEMENT MARKING, EPOXY, 6-INCH, WHITE
- ④ PAVEMENT MARKING, EPOXY, 4-INCH, SKIP WHITE (12.5' LINE, 37.5' GAP)
- ⑤ PAVEMENT MARKING, EPOXY, CROSSWALK, 6-INCH, WHITE
- ⑥ PAVEMENT MARKING, EPOXY, CROSSWALK, 12-INCH, WHITE
- ⑦ PAVEMENT MARKING, EPOXY, STOP LINE, 24-INCH, WHITE
- ⑧ PAVEMENT MARKING, WORDS EPOXY, WHITE
- ⑨ PAVEMENT MARKING, ARROWS EPOXY, TYPE 2, WHITE
- ⑩ PAVEMENT MARKING, SYMBOLS EPOXY, BIKE LANE, WHITE
- ⑪ PAVEMENT MARKING, ARROWS EPOXY, BIKE LANE, WHITE
- ⑫ PAVEMENT MARKING, EPOXY, 4-INCH SKIP, WHITE (3' LINE, 9' GAP)
- ⑬ PAVEMENT MARKING, EPOXY, 8-INCH SKIP, WHITE (3' LINE, 9' GAP)
- ⑭ PAVEMENT MARKING, EPOXY, 4-INCH SKIP, YELLOW (3' LINE, 9' GAP)
- ⑮ PAVEMENT MARKING, EPOXY, 4-INCH, DOUBLE YELLOW
- ⑯ PAVEMENT MARKING, CURB EPOXY, YELLOW
- ⑰ PAVEMENT MARKING, ISLAND NOSE EPOXY, YELLOW
- ⑱ PAVEMENT MARKING, EPOXY, 4-INCH, DOUBLE YELLOW
- ⑲ PAVEMENT MARKING, EPOXY, DIAGONAL, 12-INCH, YELLOW

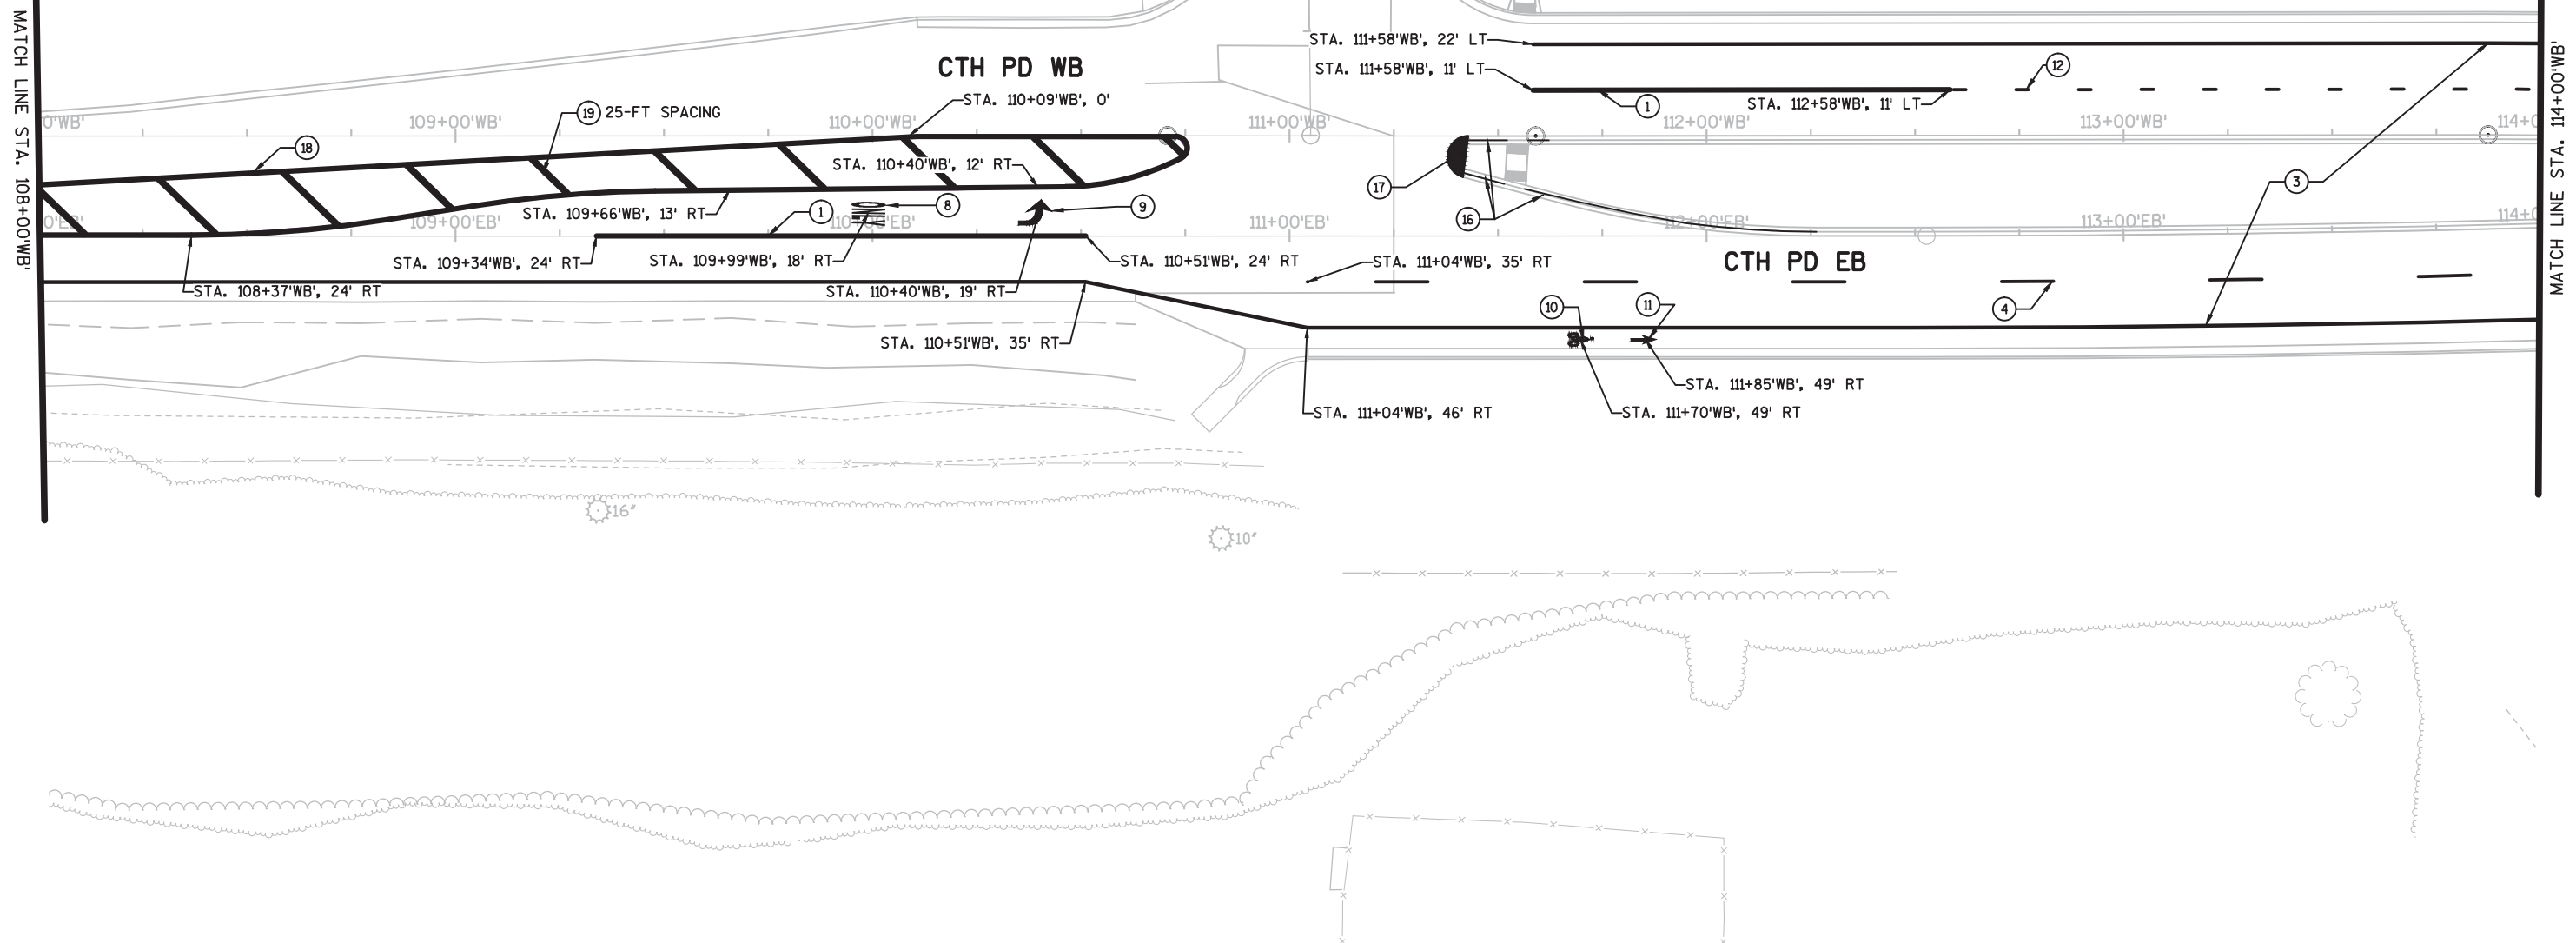


LEGEND


- ① PAVEMENT MARKING, EPOXY, 8-INCH, CHANNELIZING WHITE
- ② PAVEMENT MARKING, ARROWS EPOXY, TYPE 1, WHITE
- ③ PAVEMENT MARKING, EPOXY, 6-INCH, WHITE
- ④ PAVEMENT MARKING, EPOXY, 4-INCH, SKIP WHITE (12.5' LINE, 37.5' GAP)
- ⑤ PAVEMENT MARKING, EPOXY, CROSSWALK, 6-INCH, WHITE
- ⑥ PAVEMENT MARKING, EPOXY, CROSSWALK, 12-INCH, WHITE
- ⑦ PAVEMENT MARKING, EPOXY, STOP LINE, 24-INCH, WHITE
- ⑧ PAVEMENT MARKING, WORDS EPOXY, WHITE
- ⑨ PAVEMENT MARKING, ARROWS EPOXY, TYPE 2, WHITE
- ⑩ PAVEMENT MARKING, SYMBOLS EPOXY, BIKE LANE, WHITE
- ⑪ PAVEMENT MARKING, ARROWS EPOXY, BIKE LANE, WHITE
- ⑫ PAVEMENT MARKING, EPOXY, 4-INCH SKIP, WHITE (3' LINE, 9' GAP)
- ⑬ PAVEMENT MARKING, EPOXY, 8-INCH SKIP, WHITE (3' LINE, 9' GAP)
- ⑭ PAVEMENT MARKING, EPOXY, 4-INCH SKIP, YELLOW (3' LINE, 9' GAP)
- ⑮ PAVEMENT MARKING, EPOXY, 4-INCH, DOUBLE YELLOW
- ⑯ PAVEMENT MARKING, CURB EPOXY, YELLOW
- ⑰ PAVEMENT MARKING, ISLAND NOSE EPOXY, YELLOW
- ⑱ PAVEMENT MARKING, EPOXY, 4-INCH, DOUBLE YELLOW
- ⑲ PAVEMENT MARKING, EPOXY, DIAGONAL, 12-INCH, YELLOW





MATCH LINE STA. 114+00'WB'

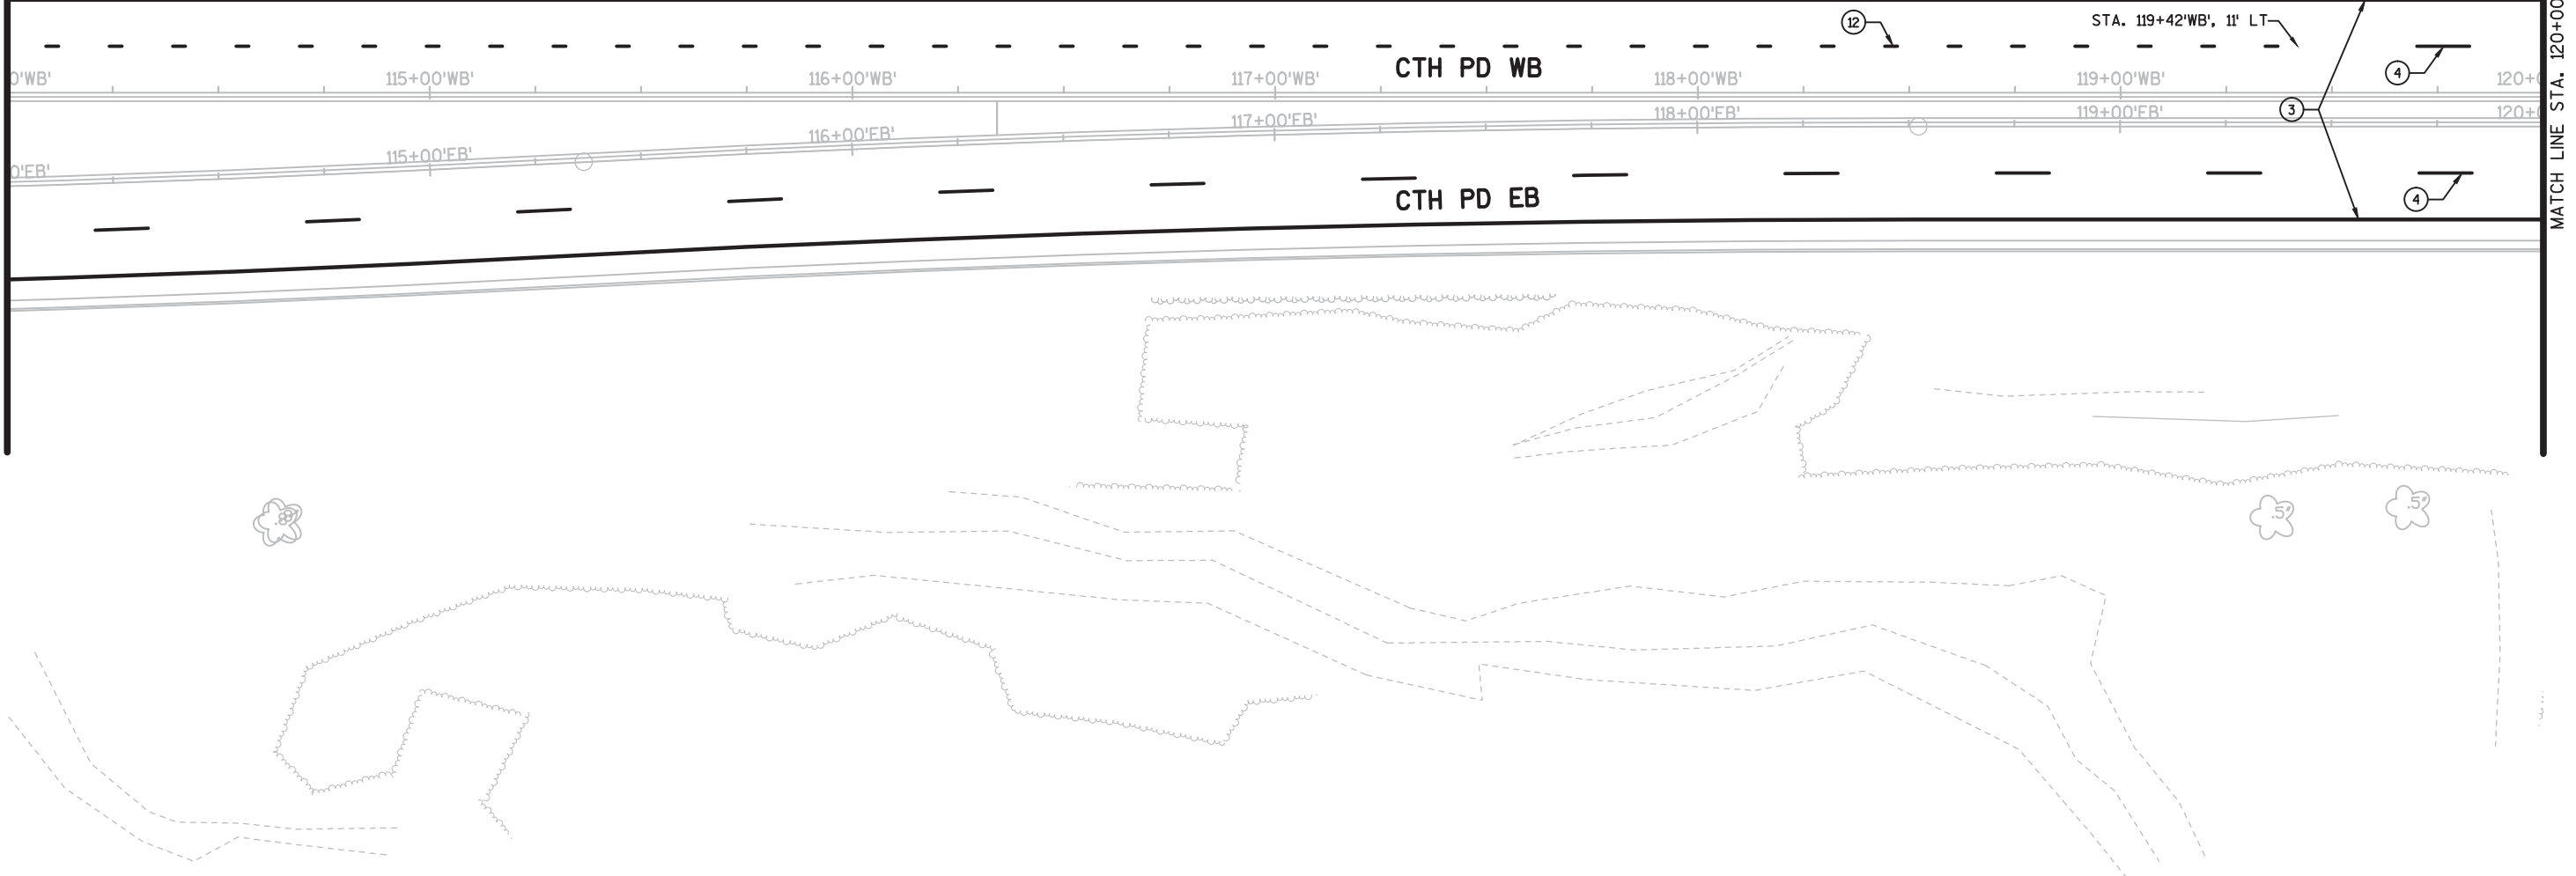

MATCH LINE STA. 120+00'WB'

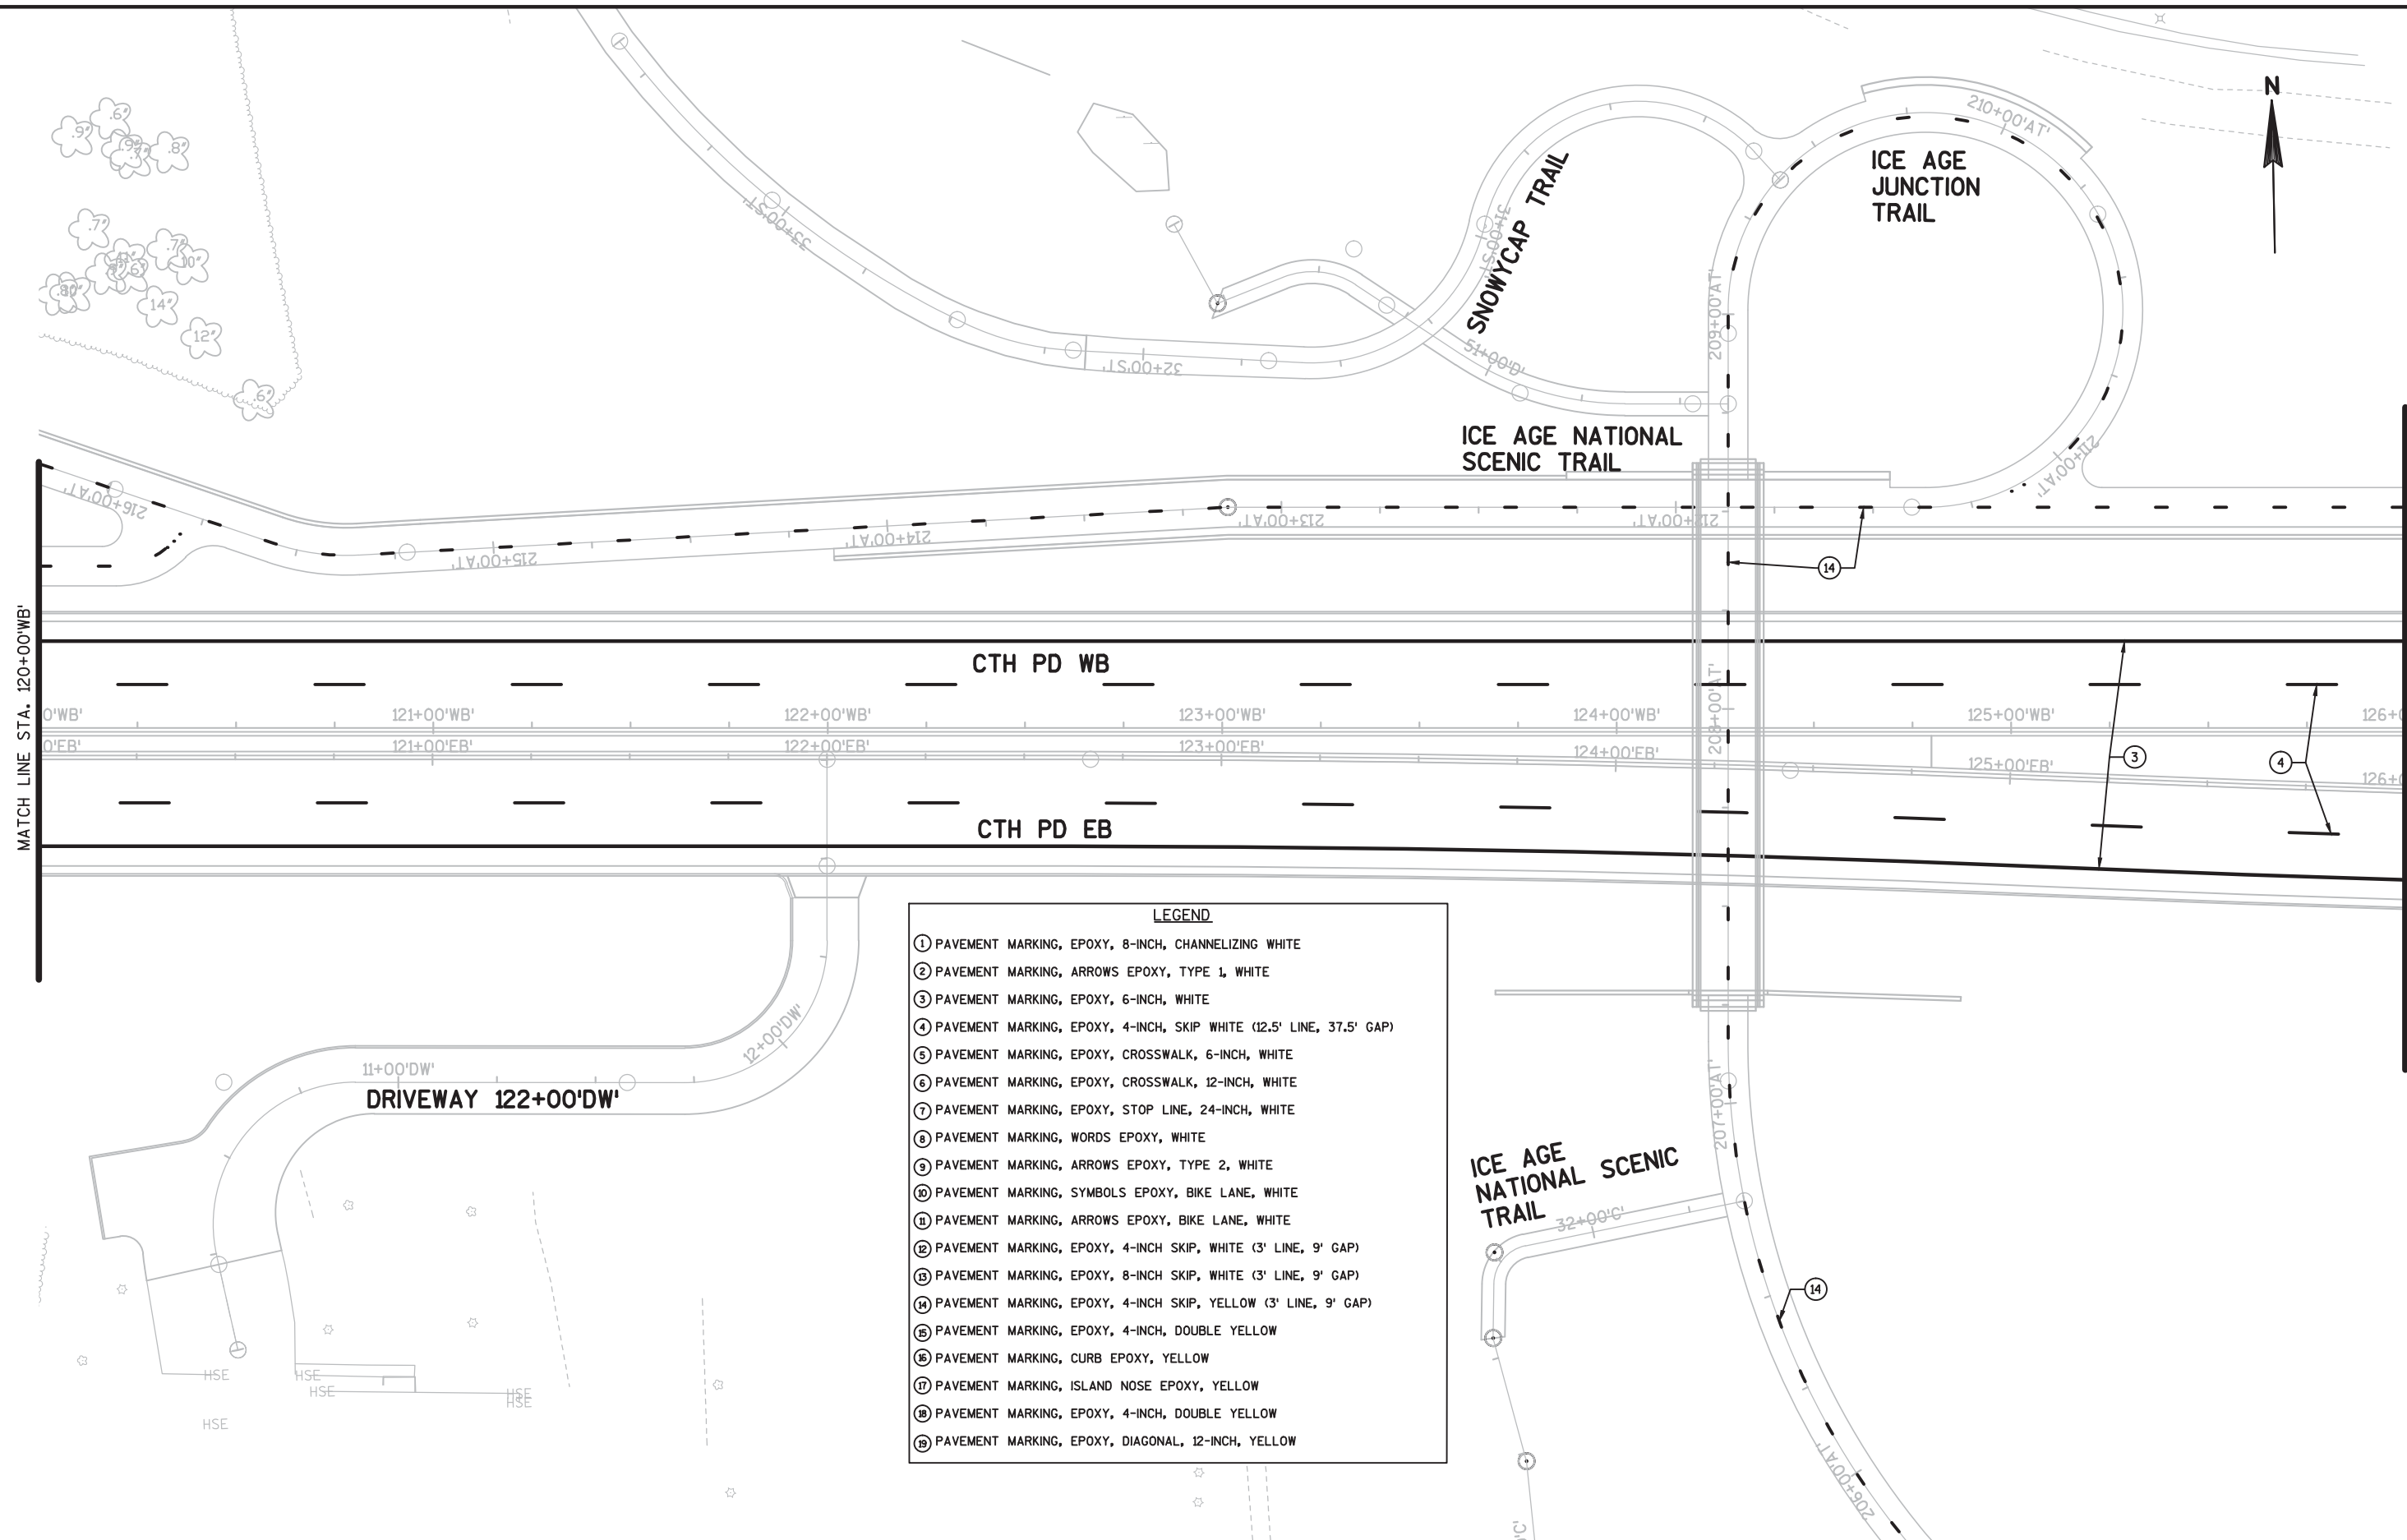

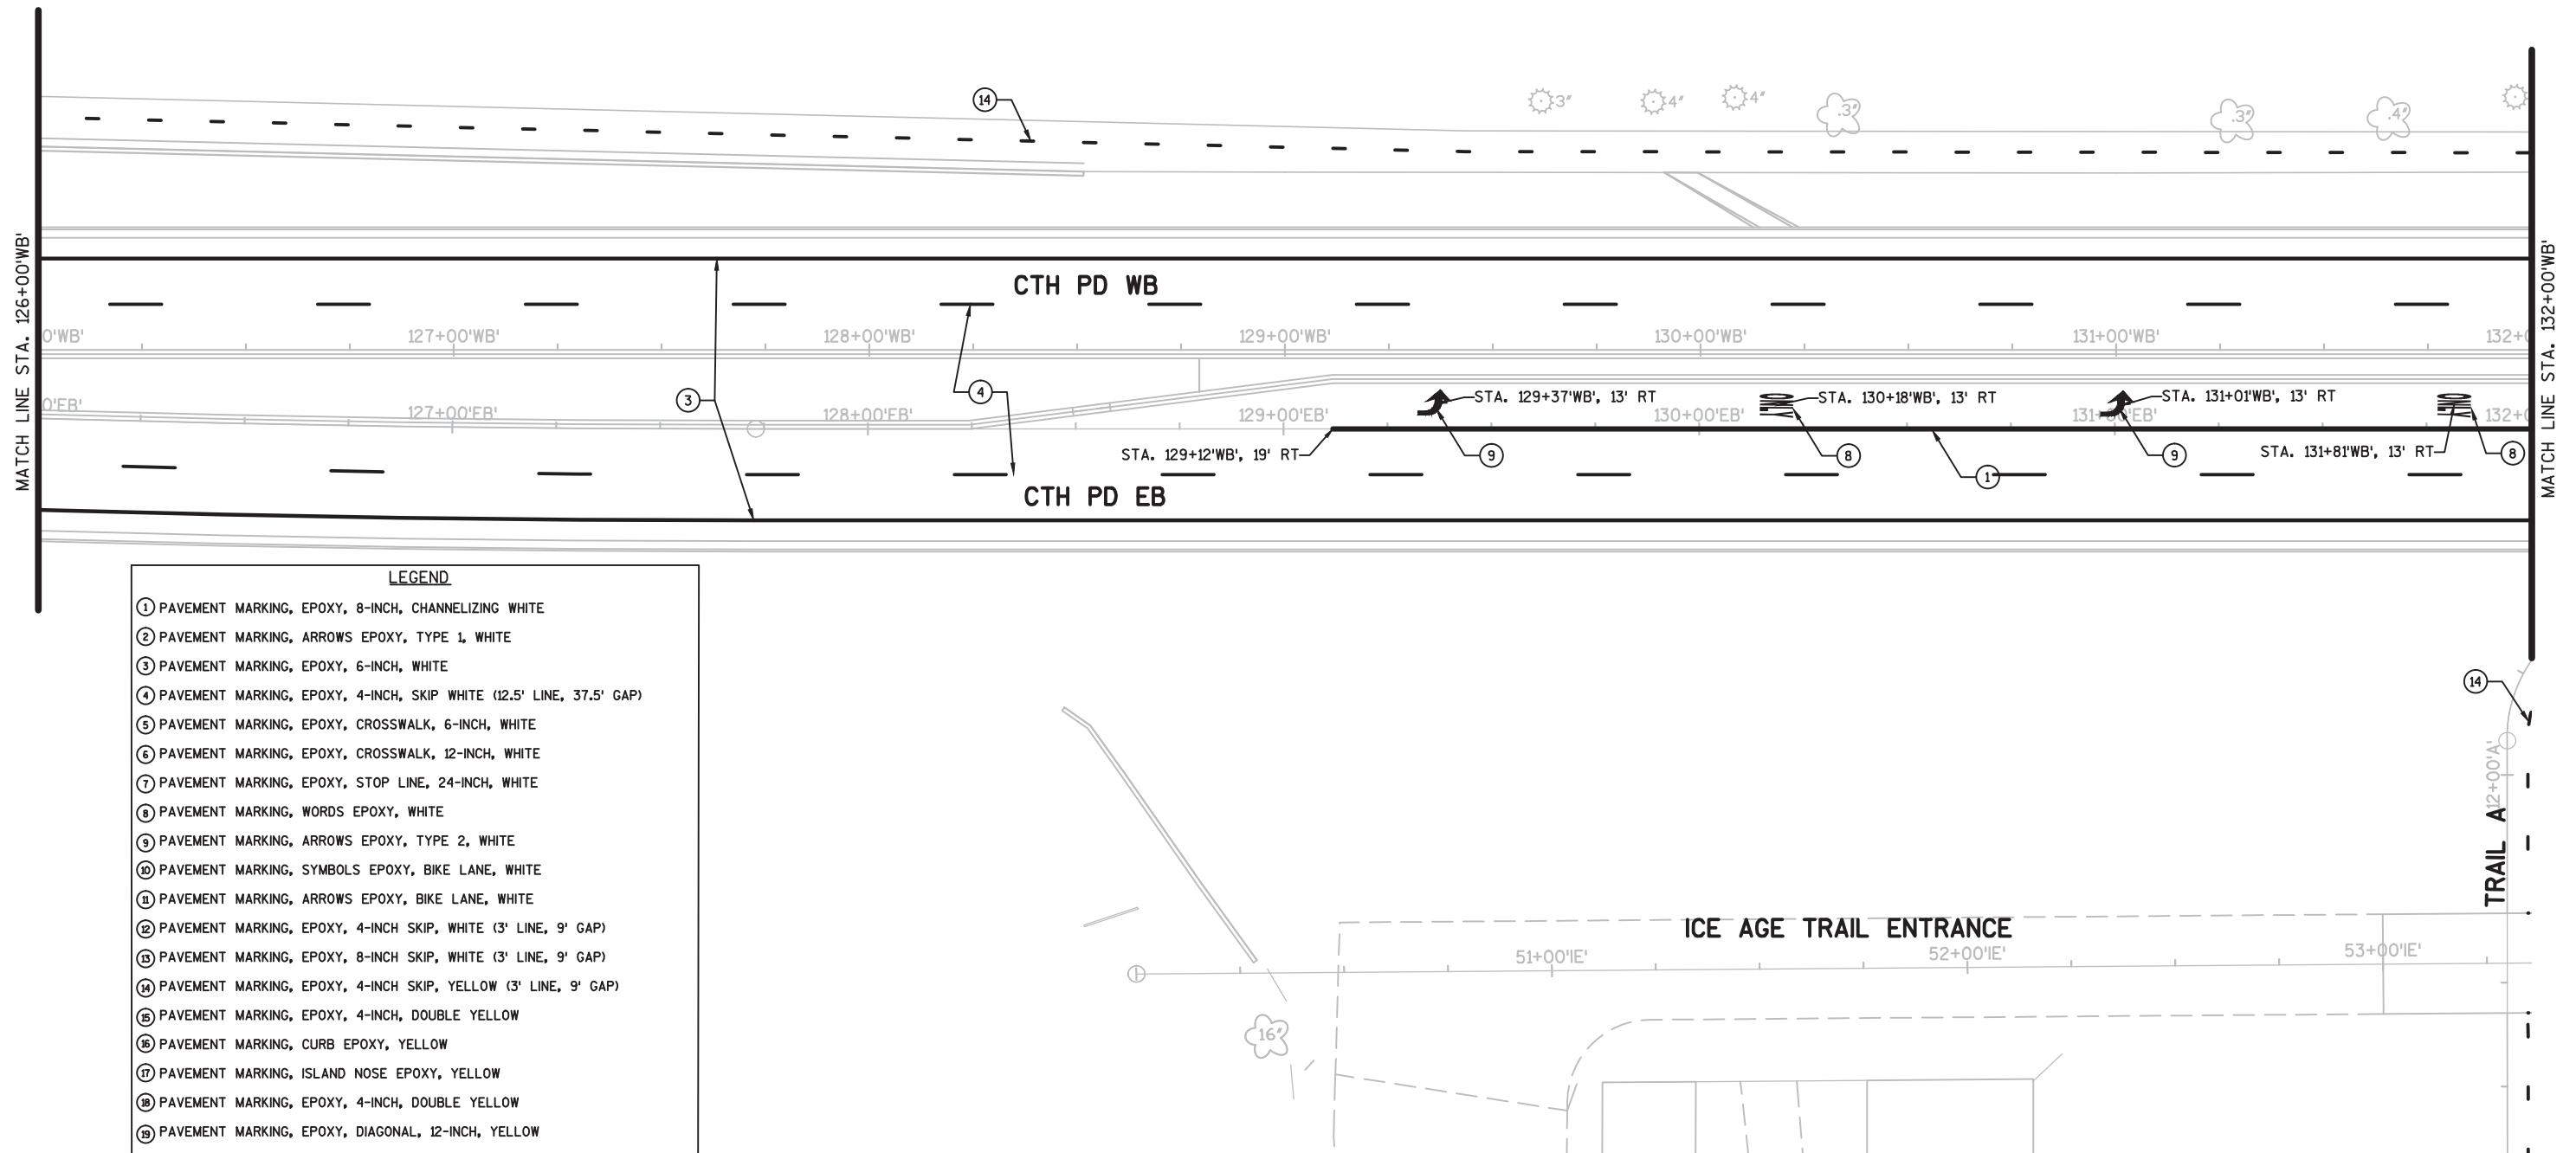


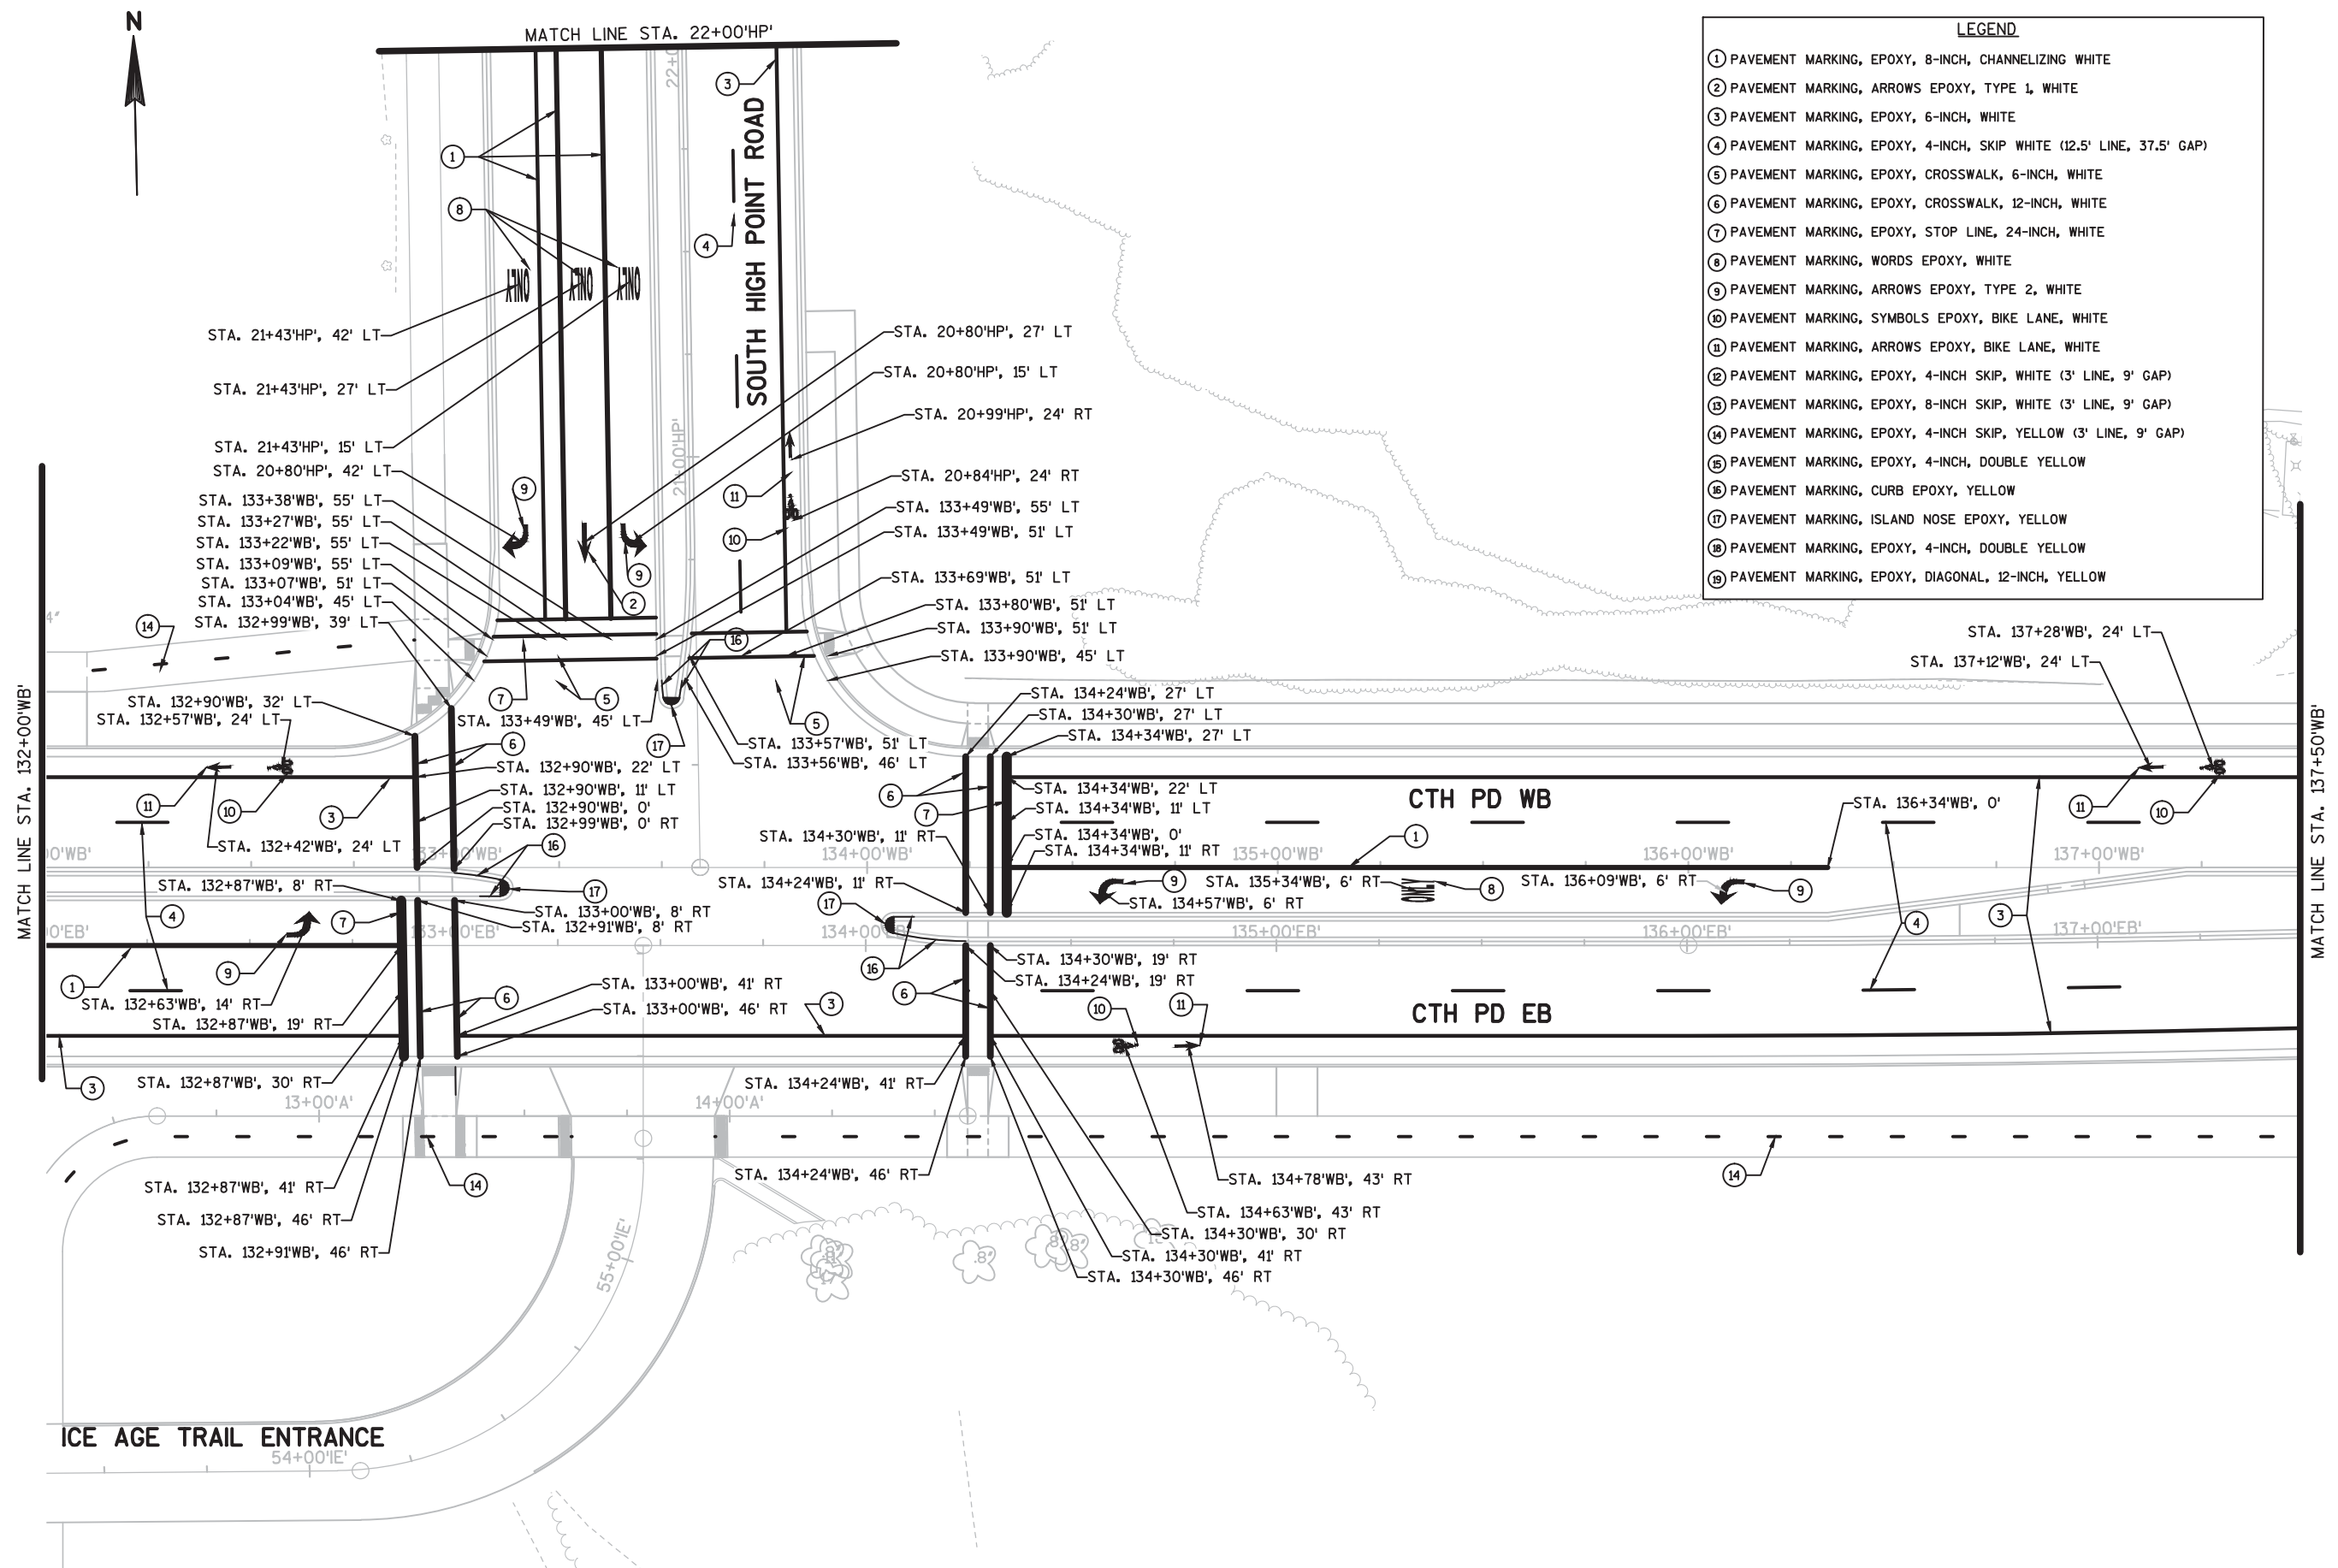




LEGEND

- ① PAVEMENT MARKING, EPOXY, 8-INCH, CHANNELIZING WHITE
- ② PAVEMENT MARKING, ARROWS EPOXY, TYPE 1, WHITE
- ③ PAVEMENT MARKING, EPOXY, 6-INCH, WHITE
- ④ PAVEMENT MARKING, EPOXY, 4-INCH, SKIP WHITE (12.5' LINE, 37.5' GAP)
- ⑤ PAVEMENT MARKING, EPOXY, CROSSWALK, 6-INCH, WHITE
- ⑥ PAVEMENT MARKING, EPOXY, CROSSWALK, 12-INCH, WHITE
- ⑦ PAVEMENT MARKING, EPOXY, STOP LINE, 24-INCH, WHITE
- ⑧ PAVEMENT MARKING, WORDS EPOXY, WHITE
- ⑨ PAVEMENT MARKING, ARROWS EPOXY, TYPE 2, WHITE
- ⑩ PAVEMENT MARKING, SYMBOLS EPOXY, BIKE LANE, WHITE
- ⑪ PAVEMENT MARKING, ARROWS EPOXY, BIKE LANE, WHITE
- ⑫ PAVEMENT MARKING, EPOXY, 4-INCH SKIP, WHITE (3' LINE, 9' GAP)
- ⑬ PAVEMENT MARKING, EPOXY, 8-INCH SKIP, WHITE (3' LINE, 9' GAP)
- ⑭ PAVEMENT MARKING, EPOXY, 4-INCH SKIP, YELLOW (3' LINE, 9' GAP)
- ⑮ PAVEMENT MARKING, EPOXY, 4-INCH, DOUBLE YELLOW
- ⑯ PAVEMENT MARKING, CURB EPOXY, YELLOW
- ⑰ PAVEMENT MARKING, ISLAND NOSE EPOXY, YELLOW
- ⑱ PAVEMENT MARKING, EPOXY, 4-INCH, DOUBLE YELLOW
- ⑲ PAVEMENT MARKING, EPOXY, DIAGONAL, 12-INCH, YELLOW

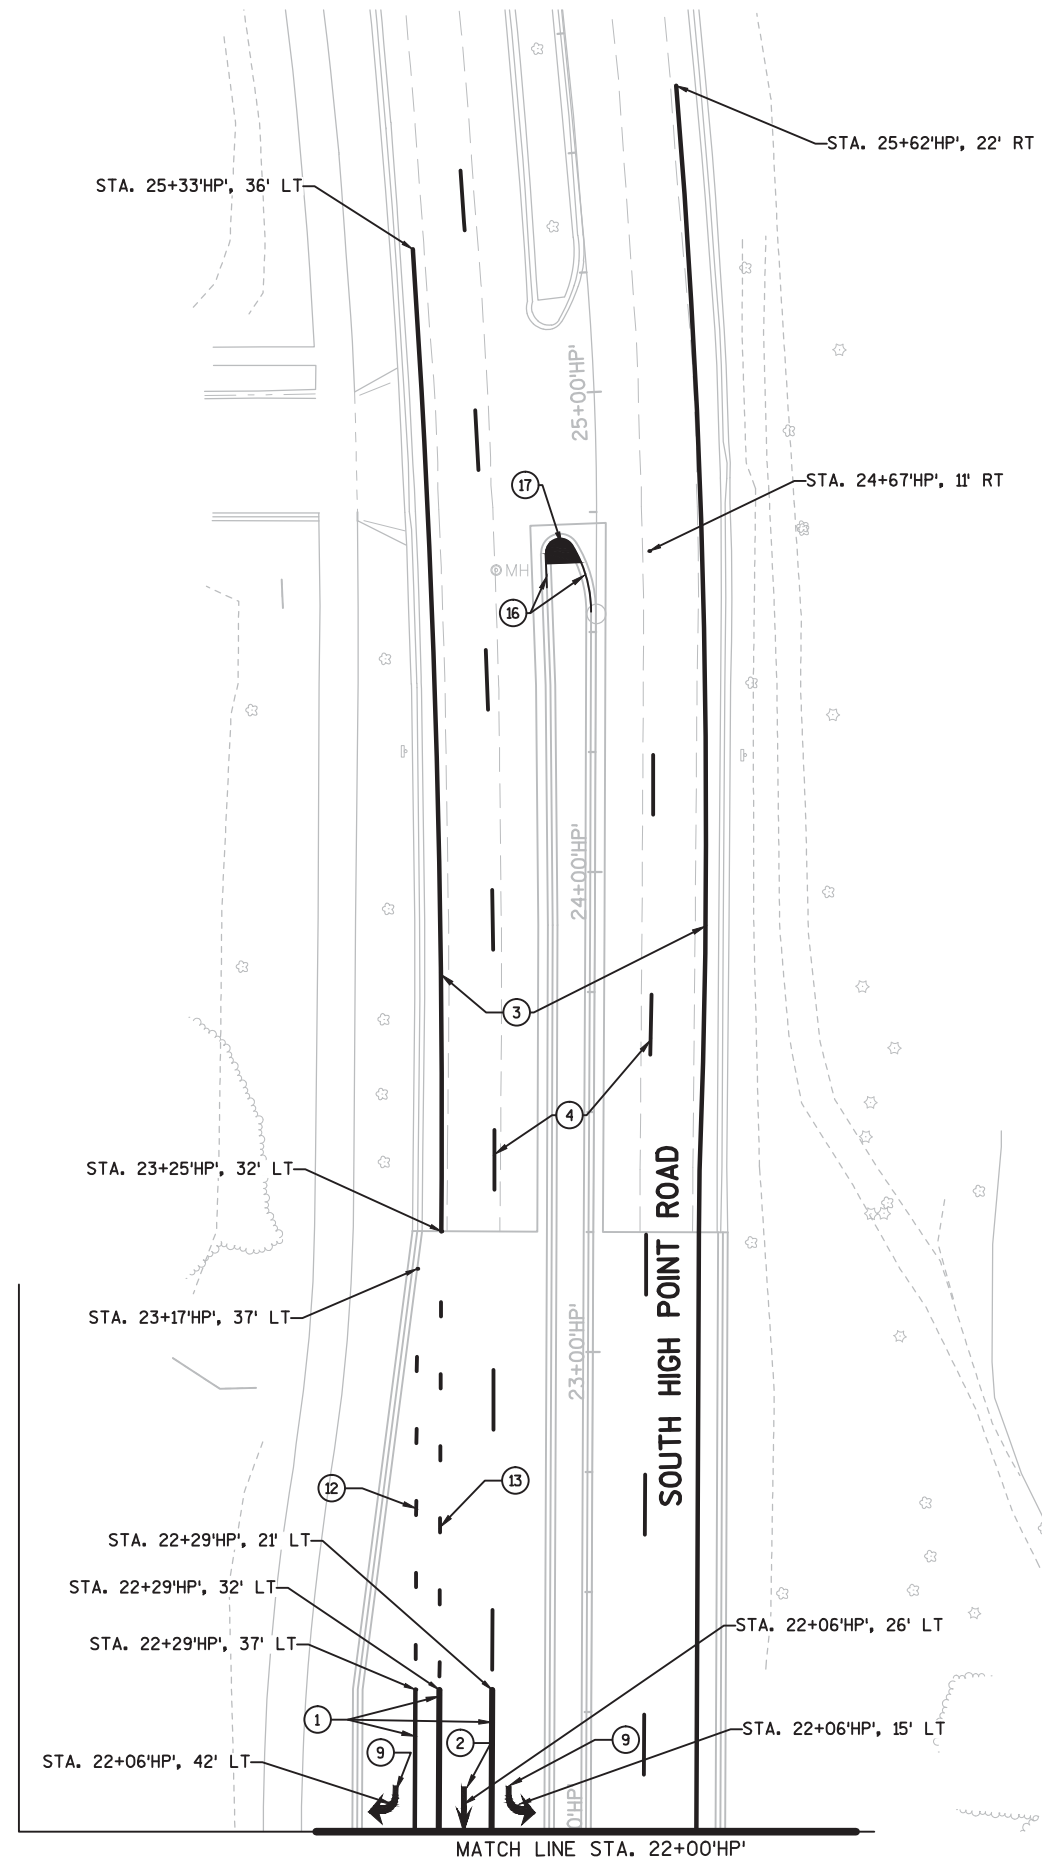

LEGEND

- ① PAVEMENT MARKING, EPOXY, 8-INCH, CHANNELIZING WHITE
- ② PAVEMENT MARKING, ARROWS EPOXY, TYPE 1, WHITE
- ③ PAVEMENT MARKING, EPOXY, 6-INCH, WHITE
- ④ PAVEMENT MARKING, EPOXY, 4-INCH, SKIP WHITE (12.5' LINE, 37.5' GAP)
- ⑤ PAVEMENT MARKING, EPOXY, CROSSWALK, 6-INCH, WHITE
- ⑥ PAVEMENT MARKING, EPOXY, CROSSWALK, 12-INCH, WHITE
- ⑦ PAVEMENT MARKING, EPOXY, STOP LINE, 24-INCH, WHITE
- ⑧ PAVEMENT MARKING, WORDS EPOXY, WHITE
- ⑨ PAVEMENT MARKING, ARROWS EPOXY, TYPE 2, WHITE
- ⑩ PAVEMENT MARKING, SYMBOLS EPOXY, BIKE LANE, WHITE
- ⑪ PAVEMENT MARKING, ARROWS EPOXY, BIKE LANE, WHITE
- ⑫ PAVEMENT MARKING, EPOXY, 4-INCH SKIP, WHITE (3' LINE, 9' GAP)
- ⑬ PAVEMENT MARKING, EPOXY, 8-INCH SKIP, WHITE (3' LINE, 9' GAP)
- ⑭ PAVEMENT MARKING, EPOXY, 4-INCH SKIP, YELLOW (3' LINE, 9' GAP)
- ⑮ PAVEMENT MARKING, EPOXY, 4-INCH, DOUBLE YELLOW
- ⑯ PAVEMENT MARKING, CURB EPOXY, YELLOW
- ⑰ PAVEMENT MARKING, ISLAND NOSE EPOXY, YELLOW
- ⑱ PAVEMENT MARKING, EPOXY, 4-INCH, DOUBLE YELLOW
- ⑲ PAVEMENT MARKING, EPOXY, DIAGONAL, 12-INCH, YELLOW

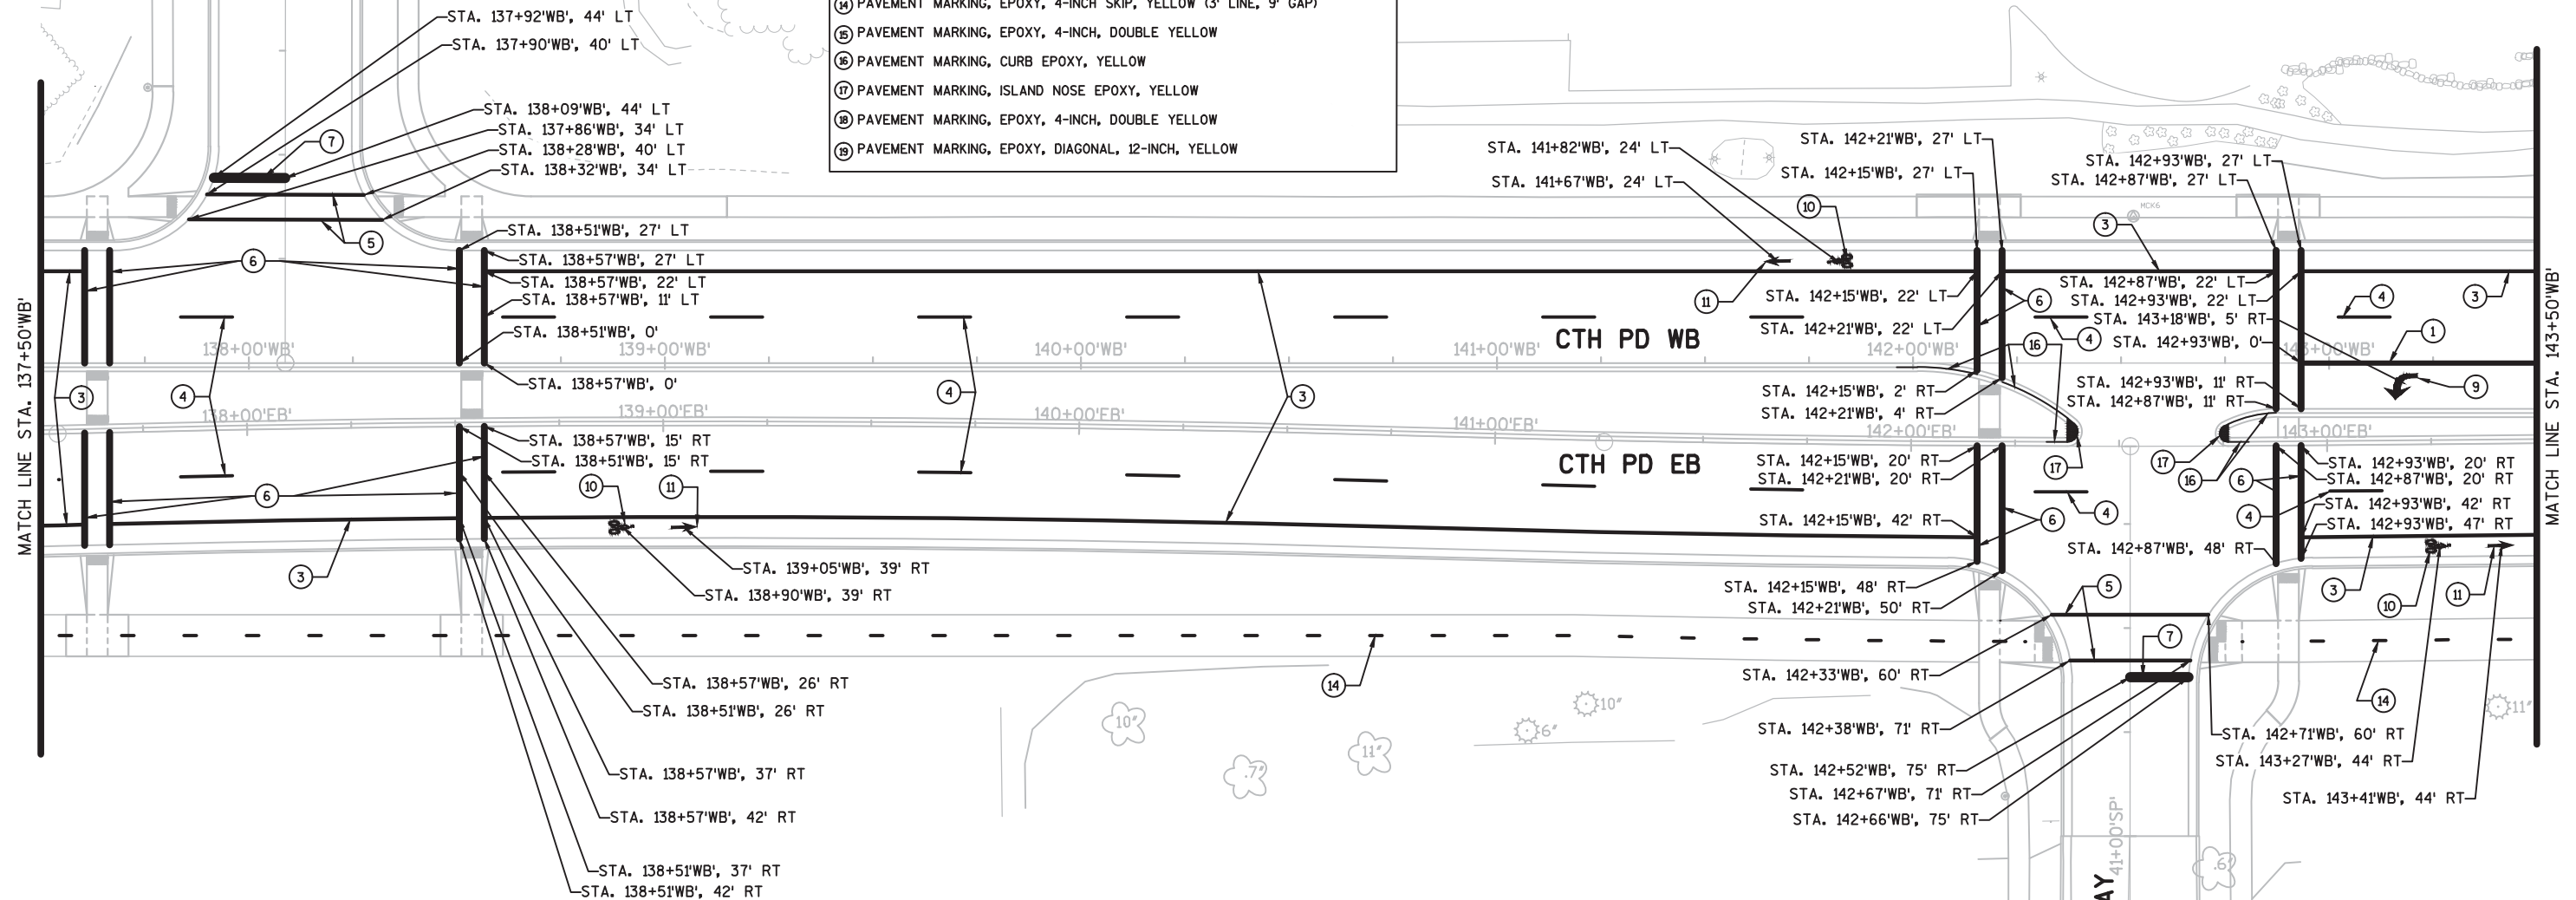


LEGEND

- ① PAVEMENT MARKING, EPOXY, 8-INCH, CHANNELIZING WHITE
- ② PAVEMENT MARKING, ARROWS EPOXY, TYPE 1, WHITE
- ③ PAVEMENT MARKING, EPOXY, 6-INCH, WHITE
- ④ PAVEMENT MARKING, EPOXY, 4-INCH, SKIP WHITE (12.5' LINE, 37.5' GAP)
- ⑤ PAVEMENT MARKING, EPOXY, CROSSWALK, 6-INCH, WHITE
- ⑥ PAVEMENT MARKING, EPOXY, CROSSWALK, 12-INCH, WHITE
- ⑦ PAVEMENT MARKING, EPOXY, STOP LINE, 24-INCH, WHITE
- ⑧ PAVEMENT MARKING, WORDS EPOXY, WHITE
- ⑨ PAVEMENT MARKING, ARROWS EPOXY, TYPE 2, WHITE
- ⑩ PAVEMENT MARKING, SYMBOLS EPOXY, BIKE LANE, WHITE
- ⑪ PAVEMENT MARKING, ARROWS EPOXY, BIKE LANE, WHITE
- ⑫ PAVEMENT MARKING, EPOXY, 4-INCH SKIP, WHITE (3' LINE, 9' GAP)
- ⑬ PAVEMENT MARKING, EPOXY, 8-INCH SKIP, WHITE (3' LINE, 9' GAP)
- ⑭ PAVEMENT MARKING, EPOXY, 4-INCH SKIP, YELLOW (3' LINE, 9' GAP)
- ⑮ PAVEMENT MARKING, EPOXY, 4-INCH, DOUBLE YELLOW
- ⑯ PAVEMENT MARKING, CURB EPOXY, YELLOW
- ⑰ PAVEMENT MARKING, ISLAND NOSE EPOXY, YELLOW
- ⑱ PAVEMENT MARKING, EPOXY, 4-INCH, DOUBLE YELLOW
- ⑲ PAVEMENT MARKING, EPOXY, DIAGONAL, 12-INCH, YELLOW



BADGER MILL CREEK

MATCH LINE STA. 143+50'WB'

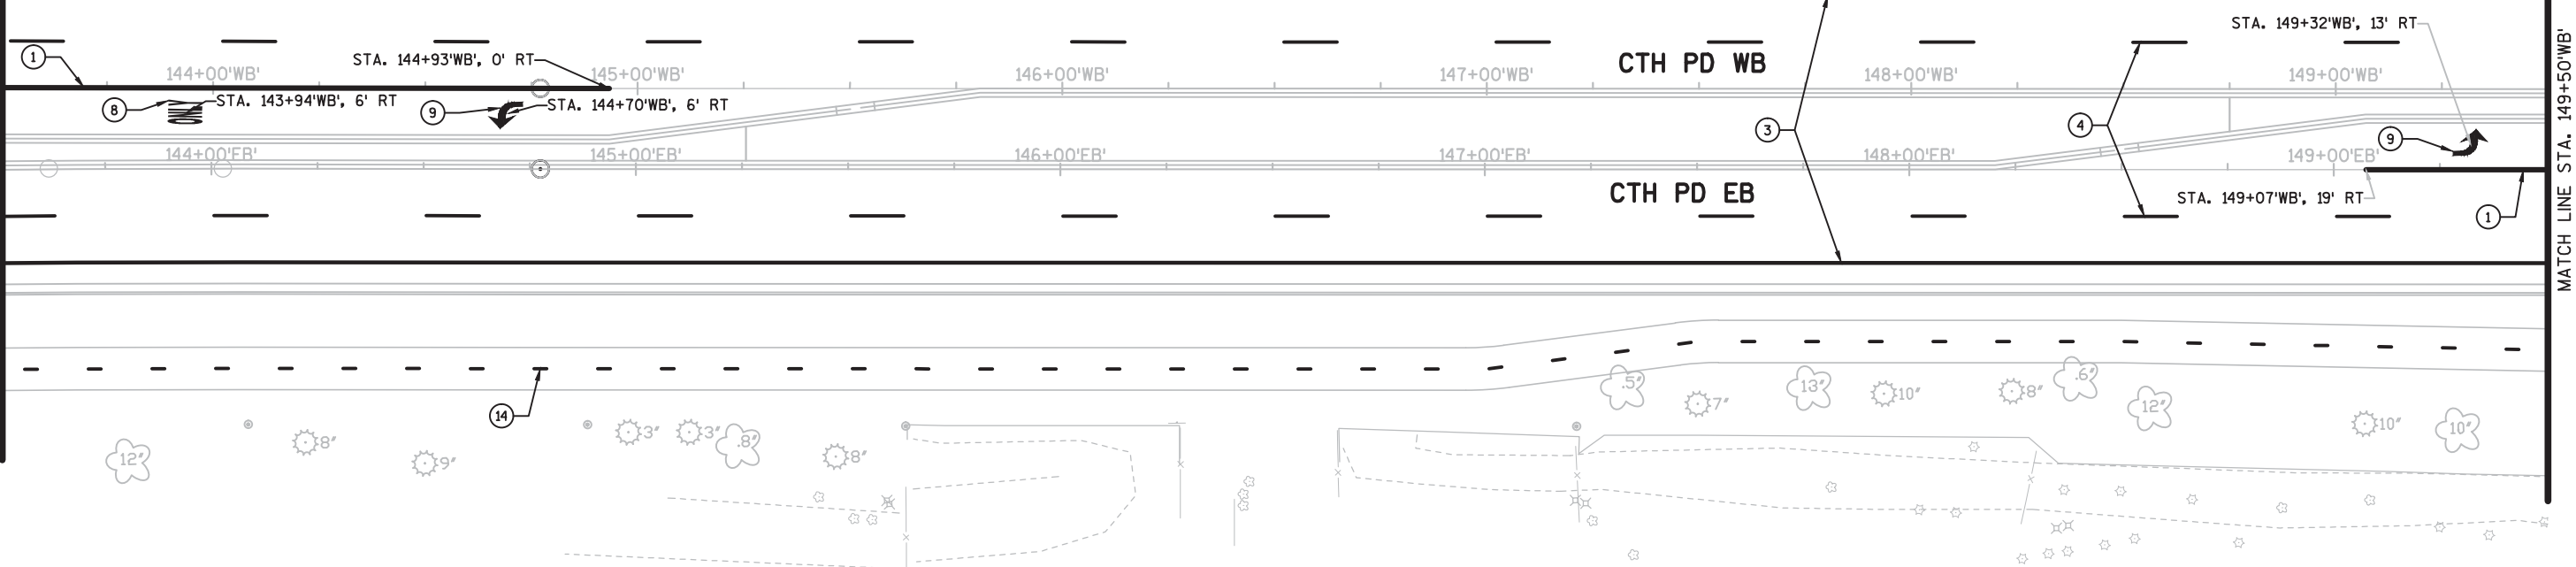

MATCH LINE STA. 149+50'WB'

LEGEND

- ① PAVEMENT MARKING, EPOXY, 8-INCH, CHANNELIZING WHITE
- ② PAVEMENT MARKING, ARROWS EPOXY, TYPE 1, WHITE
- ③ PAVEMENT MARKING, EPOXY, 6-INCH, WHITE
- ④ PAVEMENT MARKING, EPOXY, 4-INCH, SKIP WHITE (12.5' LINE, 37.5' GAP)
- ⑤ PAVEMENT MARKING, EPOXY, CROSSWALK, 6-INCH, WHITE
- ⑥ PAVEMENT MARKING, EPOXY, CROSSWALK, 12-INCH, WHITE
- ⑦ PAVEMENT MARKING, EPOXY, STOP LINE, 24-INCH, WHITE
- ⑧ PAVEMENT MARKING, WORDS EPOXY, WHITE
- ⑨ PAVEMENT MARKING, ARROWS EPOXY, TYPE 2, WHITE
- ⑩ PAVEMENT MARKING, SYMBOLS EPOXY, BIKE LANE, WHITE
- ⑪ PAVEMENT MARKING, ARROWS EPOXY, BIKE LANE, WHITE
- ⑫ PAVEMENT MARKING, EPOXY, 4-INCH SKIP, WHITE (3' LINE, 9' GAP)
- ⑬ PAVEMENT MARKING, EPOXY, 8-INCH SKIP, WHITE (3' LINE, 9' GAP)
- ⑭ PAVEMENT MARKING, EPOXY, 4-INCH SKIP, YELLOW (3' LINE, 9' GAP)
- ⑮ PAVEMENT MARKING, EPOXY, 4-INCH, DOUBLE YELLOW
- ⑯ PAVEMENT MARKING, CURB EPOXY, YELLOW
- ⑰ PAVEMENT MARKING, ISLAND NOSE EPOXY, YELLOW
- ⑱ PAVEMENT MARKING, EPOXY, 4-INCH, DOUBLE YELLOW
- ⑲ PAVEMENT MARKING, EPOXY, DIAGONAL, 12-INCH, YELLOW



MATCH LINE STA. 56+50'CM'

STA. 56+21'CM', 11' LT

STA. 55+75'CM', 5' LT

STA. 55+20'CM', 5' LT

STA. 152+18'WB', 45' LT

STA. 151+95'WB', 45' LT

STA. 151+92'WB', 41' LT

STA. 151+86'WB', 35' LT

STA. 151+61'WB', 27' LT

STA. 151+28'WB', 24' LT

STA. 151+13'WB', 24' LT

STA. 151+61'WB', 11' LT

STA. 151+67'WB', 27' LT

STA. 151+67'WB', 1' RT

STA. 151+61'WB', 0' RT

STA. 151+33'WB', 13' RT

STA. 151+57'WB', 19' RT

STA. 151+57'WB', 30' RT

STA. 151+57'WB', 41' RT

STA. 151+57'WB', 46' RT

STA. 151+61'WB', 46' RT

STA. 151+67'WB', 46' RT

STA. 152+09'WB', 60' RT

STA. 152+15'WB', 71' RT

STA. 152+33'WB', 75' RT

STA. 53+42'CM', 5' RT

STA. 53+08'CM', 5' RT

MATCH LINE STA. 53+00'CM'

MUIR FIELD ROAD

COUNTRY GROVE DRIVE

STA. 57+10'CM', 0'

MATCH LINE STA. 56+50'CM'

MUIR FIELD ROAD

MATCH LINE STA. 53+00'CM'

STA. 52+75'CM', 11' RT

COUNTRY GROVE DRIVE

CTH PD WB

CTH PD EB


STA. 155+33'WB', 6' RT

STA. 155+00'WB'

STA. 155+00'EB'

LEGEND

- ① PAVEMENT MARKING, EPOXY, 8-INCH, CHANNELIZING WHITE
- ② PAVEMENT MARKING, ARROWS EPOXY, TYPE 1, WHITE
- ③ PAVEMENT MARKING, EPOXY, 6-INCH, WHITE
- ④ PAVEMENT MARKING, EPOXY, 4-INCH, SKIP WHITE (12.5' LINE, 37.5' GAP)
- ⑤ PAVEMENT MARKING, EPOXY, CROSSWALK, 6-INCH, WHITE
- ⑥ PAVEMENT MARKING, EPOXY, CROSSWALK, 12-INCH, WHITE
- ⑦ PAVEMENT MARKING, EPOXY, STOP LINE, 24-INCH, WHITE
- ⑧ PAVEMENT MARKING, WORDS EPOXY, WHITE
- ⑨ PAVEMENT MARKING, ARROWS EPOXY, TYPE 2, WHITE
- ⑩ PAVEMENT MARKING, SYMBOLS EPOXY, BIKE LANE, WHITE
- ⑪ PAVEMENT MARKING, ARROWS EPOXY, BIKE LANE, WHITE
- ⑫ PAVEMENT MARKING, EPOXY, 4-INCH SKIP, WHITE (3' LINE, 9' GAP)
- ⑬ PAVEMENT MARKING, EPOXY, 8-INCH SKIP, WHITE (3' LINE, 9' GAP)
- ⑭ PAVEMENT MARKING, EPOXY, 4-INCH SKIP, YELLOW (3' LINE, 9' GAP)
- ⑮ PAVEMENT MARKING, EPOXY, 4-INCH, DOUBLE YELLOW
- ⑯ PAVEMENT MARKING, CURB EPOXY, YELLOW
- ⑰ PAVEMENT MARKING, ISLAND NOSE EPOXY, YELLOW
- ⑱ PAVEMENT MARKING, EPOXY, 4-INCH, DOUBLE YELLOW
- ⑲ PAVEMENT MARKING, EPOXY, DIAGONAL, 12-INCH, YELLOW

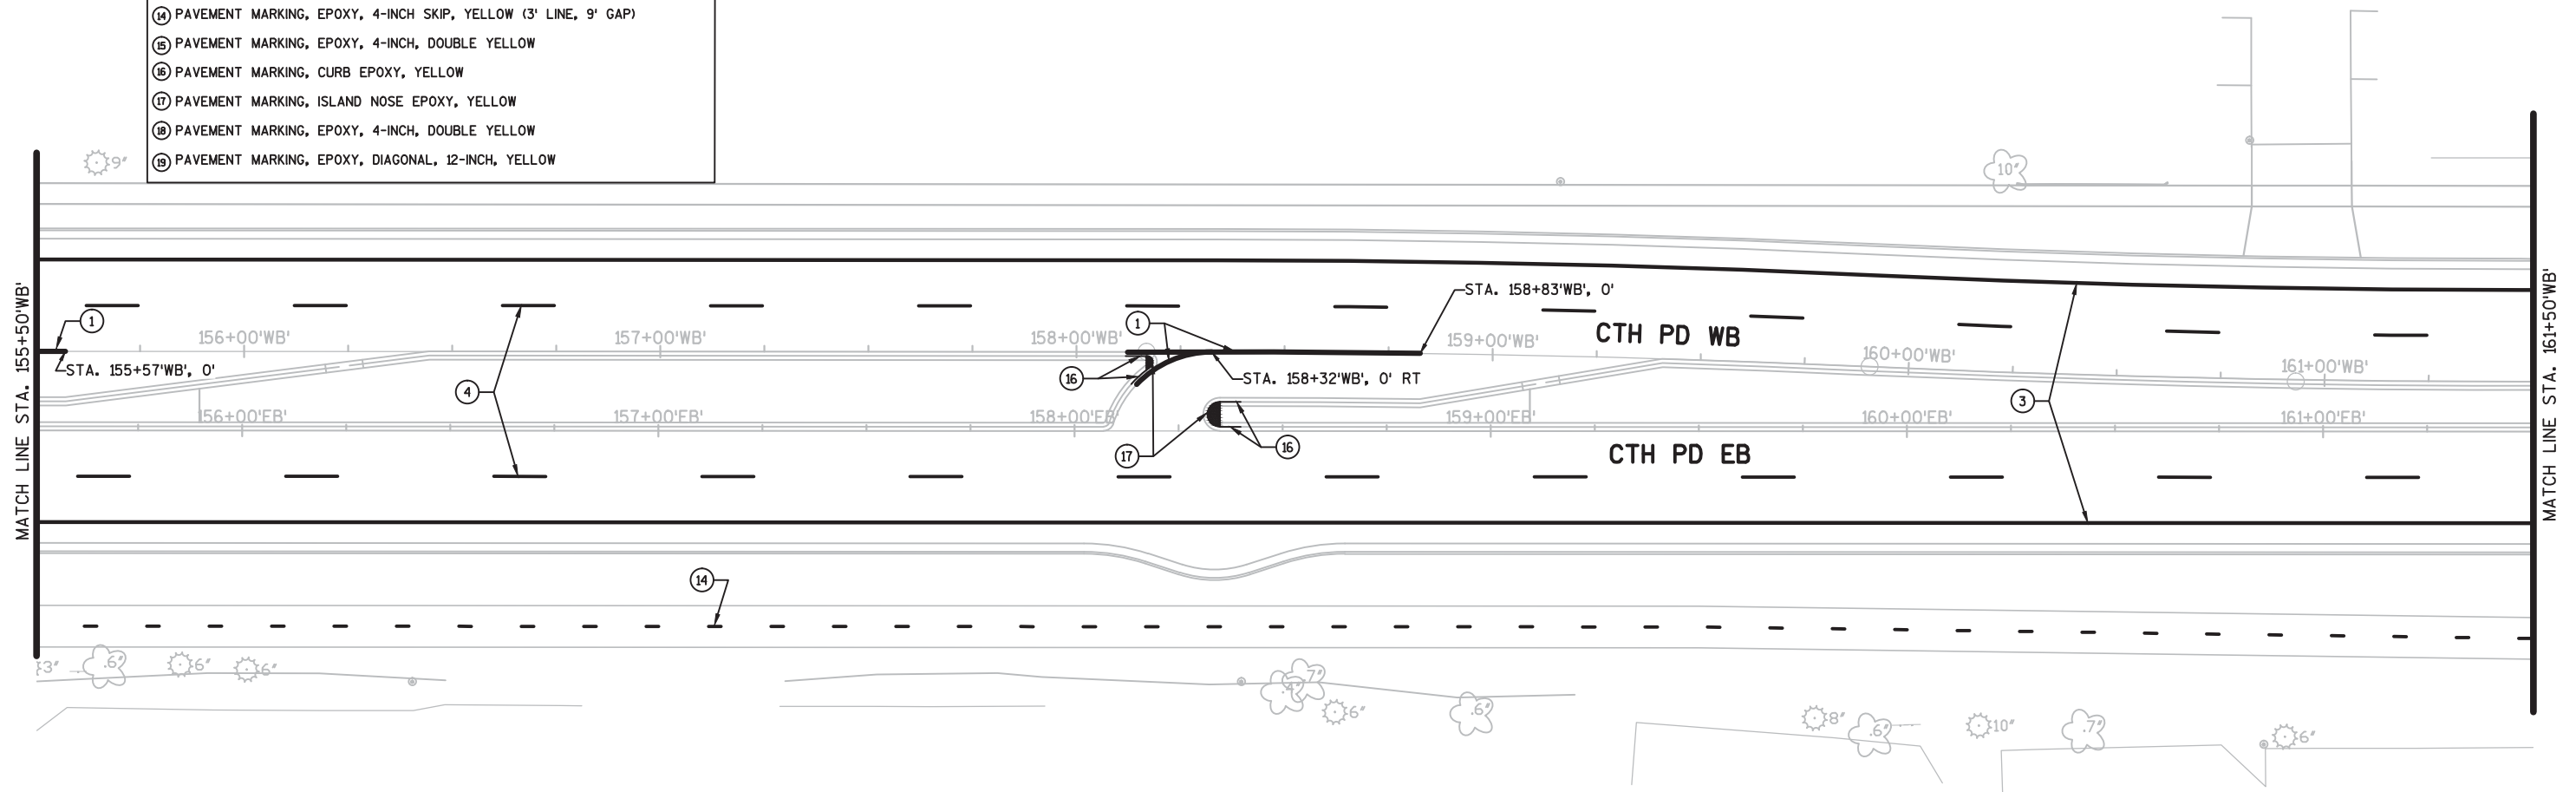


2

2 |

LEGEND

- ① PAVEMENT MARKING, MARKING, EPOXY, 8-INCH, CHANNELIZING WHITE
- ② PAVEMENT MARKING, ARROWS EPOXY, TYPE 1, WHITE
- ③ PAVEMENT MARKING, EPOXY, 6-INCH, WHITE
- ④ PAVEMENT MARKING, EPOXY, 4-INCH, SKIP WHITE (12.5' LINE, 37.5' GAP)
- ⑤ PAVEMENT MARKING, EPOXY, CROSSWALK, 6-INCH, WHITE
- ⑥ PAVEMENT MARKING, EPOXY, CROSSWALK, 12-INCH, WHITE
- ⑦ PAVEMENT MARKING, EPOXY, STOP LINE, 24-INCH, WHITE
- ⑧ PAVEMENT MARKING, WORDS EPOXY, WHITE
- ⑨ PAVEMENT MARKING, ARROWS EPOXY, TYPE 2, WHITE
- ⑩ PAVEMENT MARKING, SYMBOLS EPOXY, BIKE LANE, WHITE
- ⑪ PAVEMENT MARKING, ARROWS EPOXY, BIKE LANE, WHITE
- ⑫ PAVEMENT MARKING, EPOXY, 4-INCH SKIP, WHITE (3' LINE, 9' GAP)
- ⑬ PAVEMENT MARKING, EPOXY, 8-INCH SKIP, WHITE (3' LINE, 9' GAP)
- ⑭ PAVEMENT MARKING, EPOXY, 4-INCH SKIP, YELLOW (3' LINE, 9' GAP)
- ⑮ PAVEMENT MARKING, EPOXY, 4-INCH, DOUBLE YELLOW
- ⑯ PAVEMENT MARKING, CURB EPOXY, YELLOW
- ⑰ PAVEMENT MARKING, ISLAND NOSE EPOXY, YELLOW
- ⑱ PAVEMENT MARKING, EPOXY, 4-INCH, DOUBLE YELLOW
- ⑲ PAVEMENT MARKING, EPOXY, DIAGONAL, 12-INCH, YELLOW

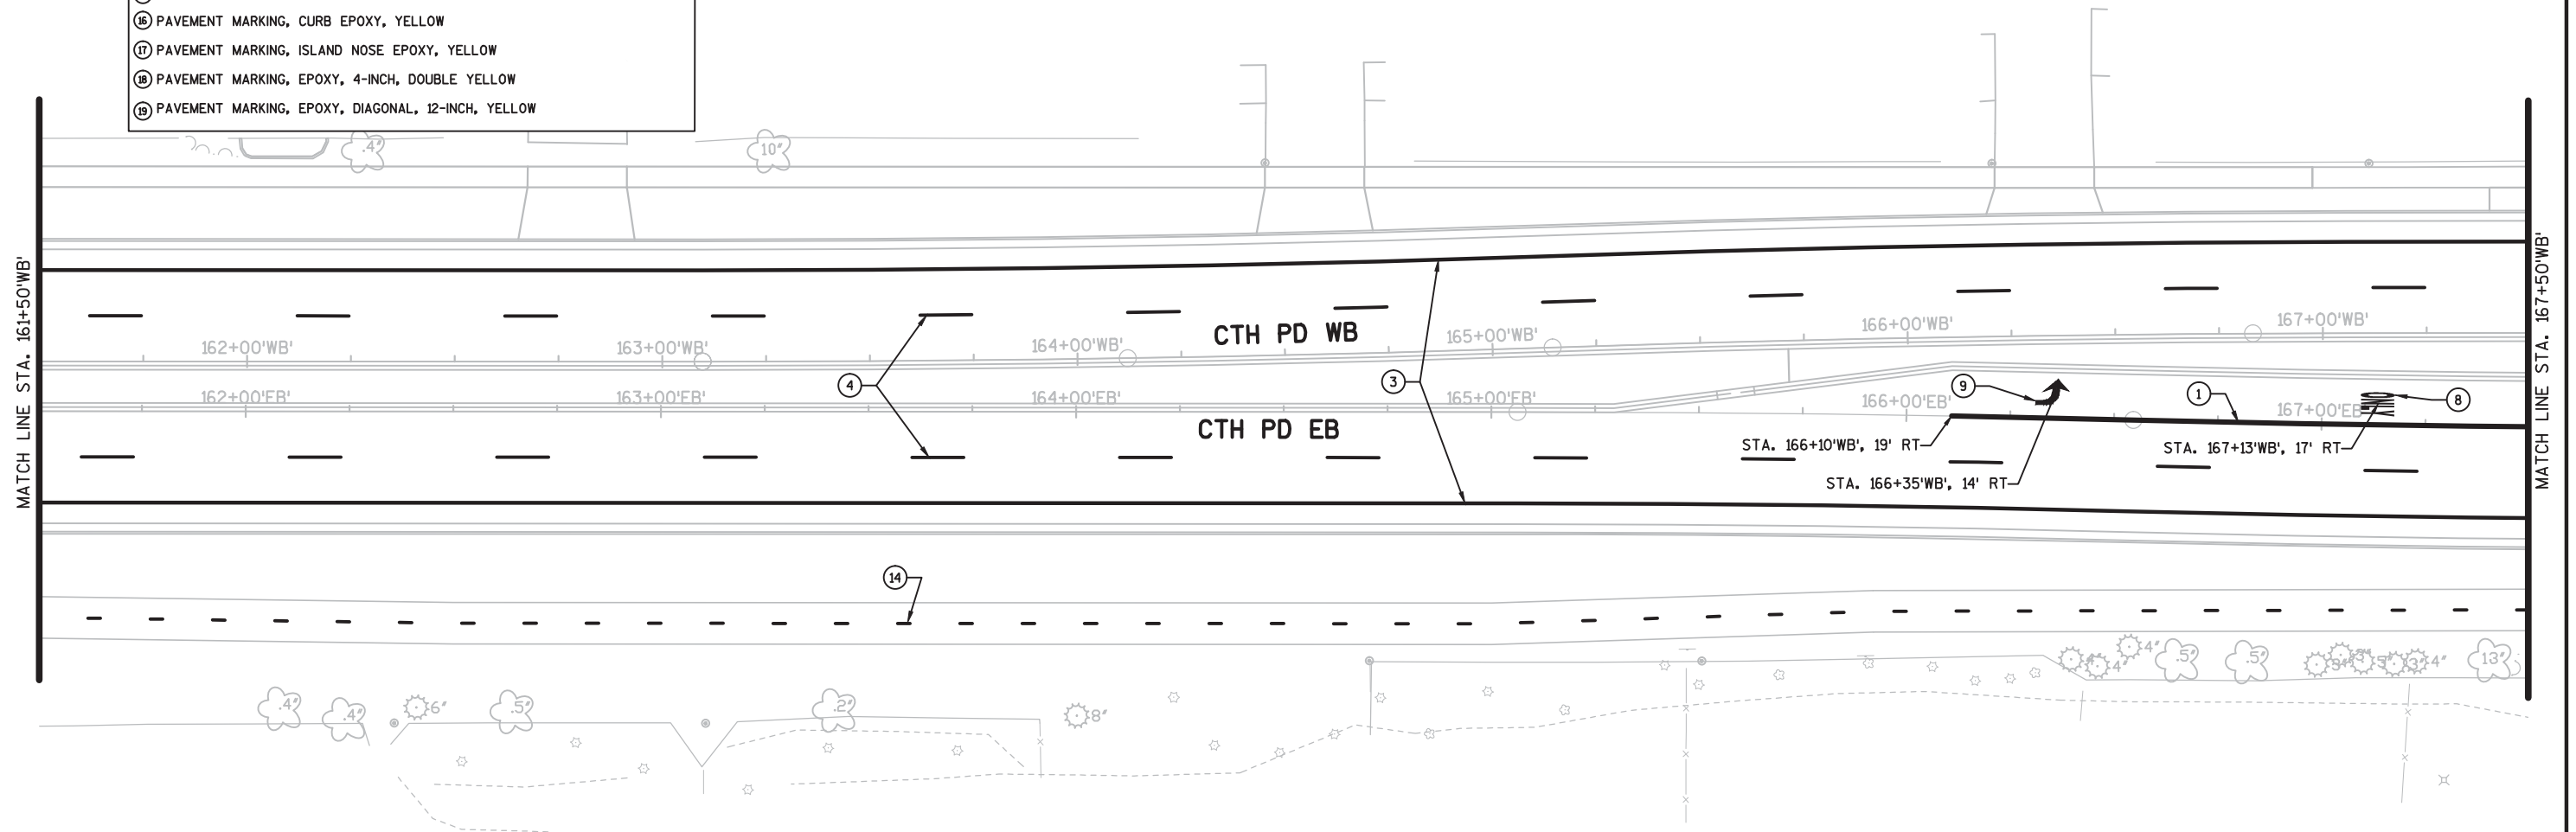

PROJECT NO:5992-09-31


HWY: CTH PD


COUNTY: DANE

PAVEMENT MARKING: CTH PD

SHEET


三

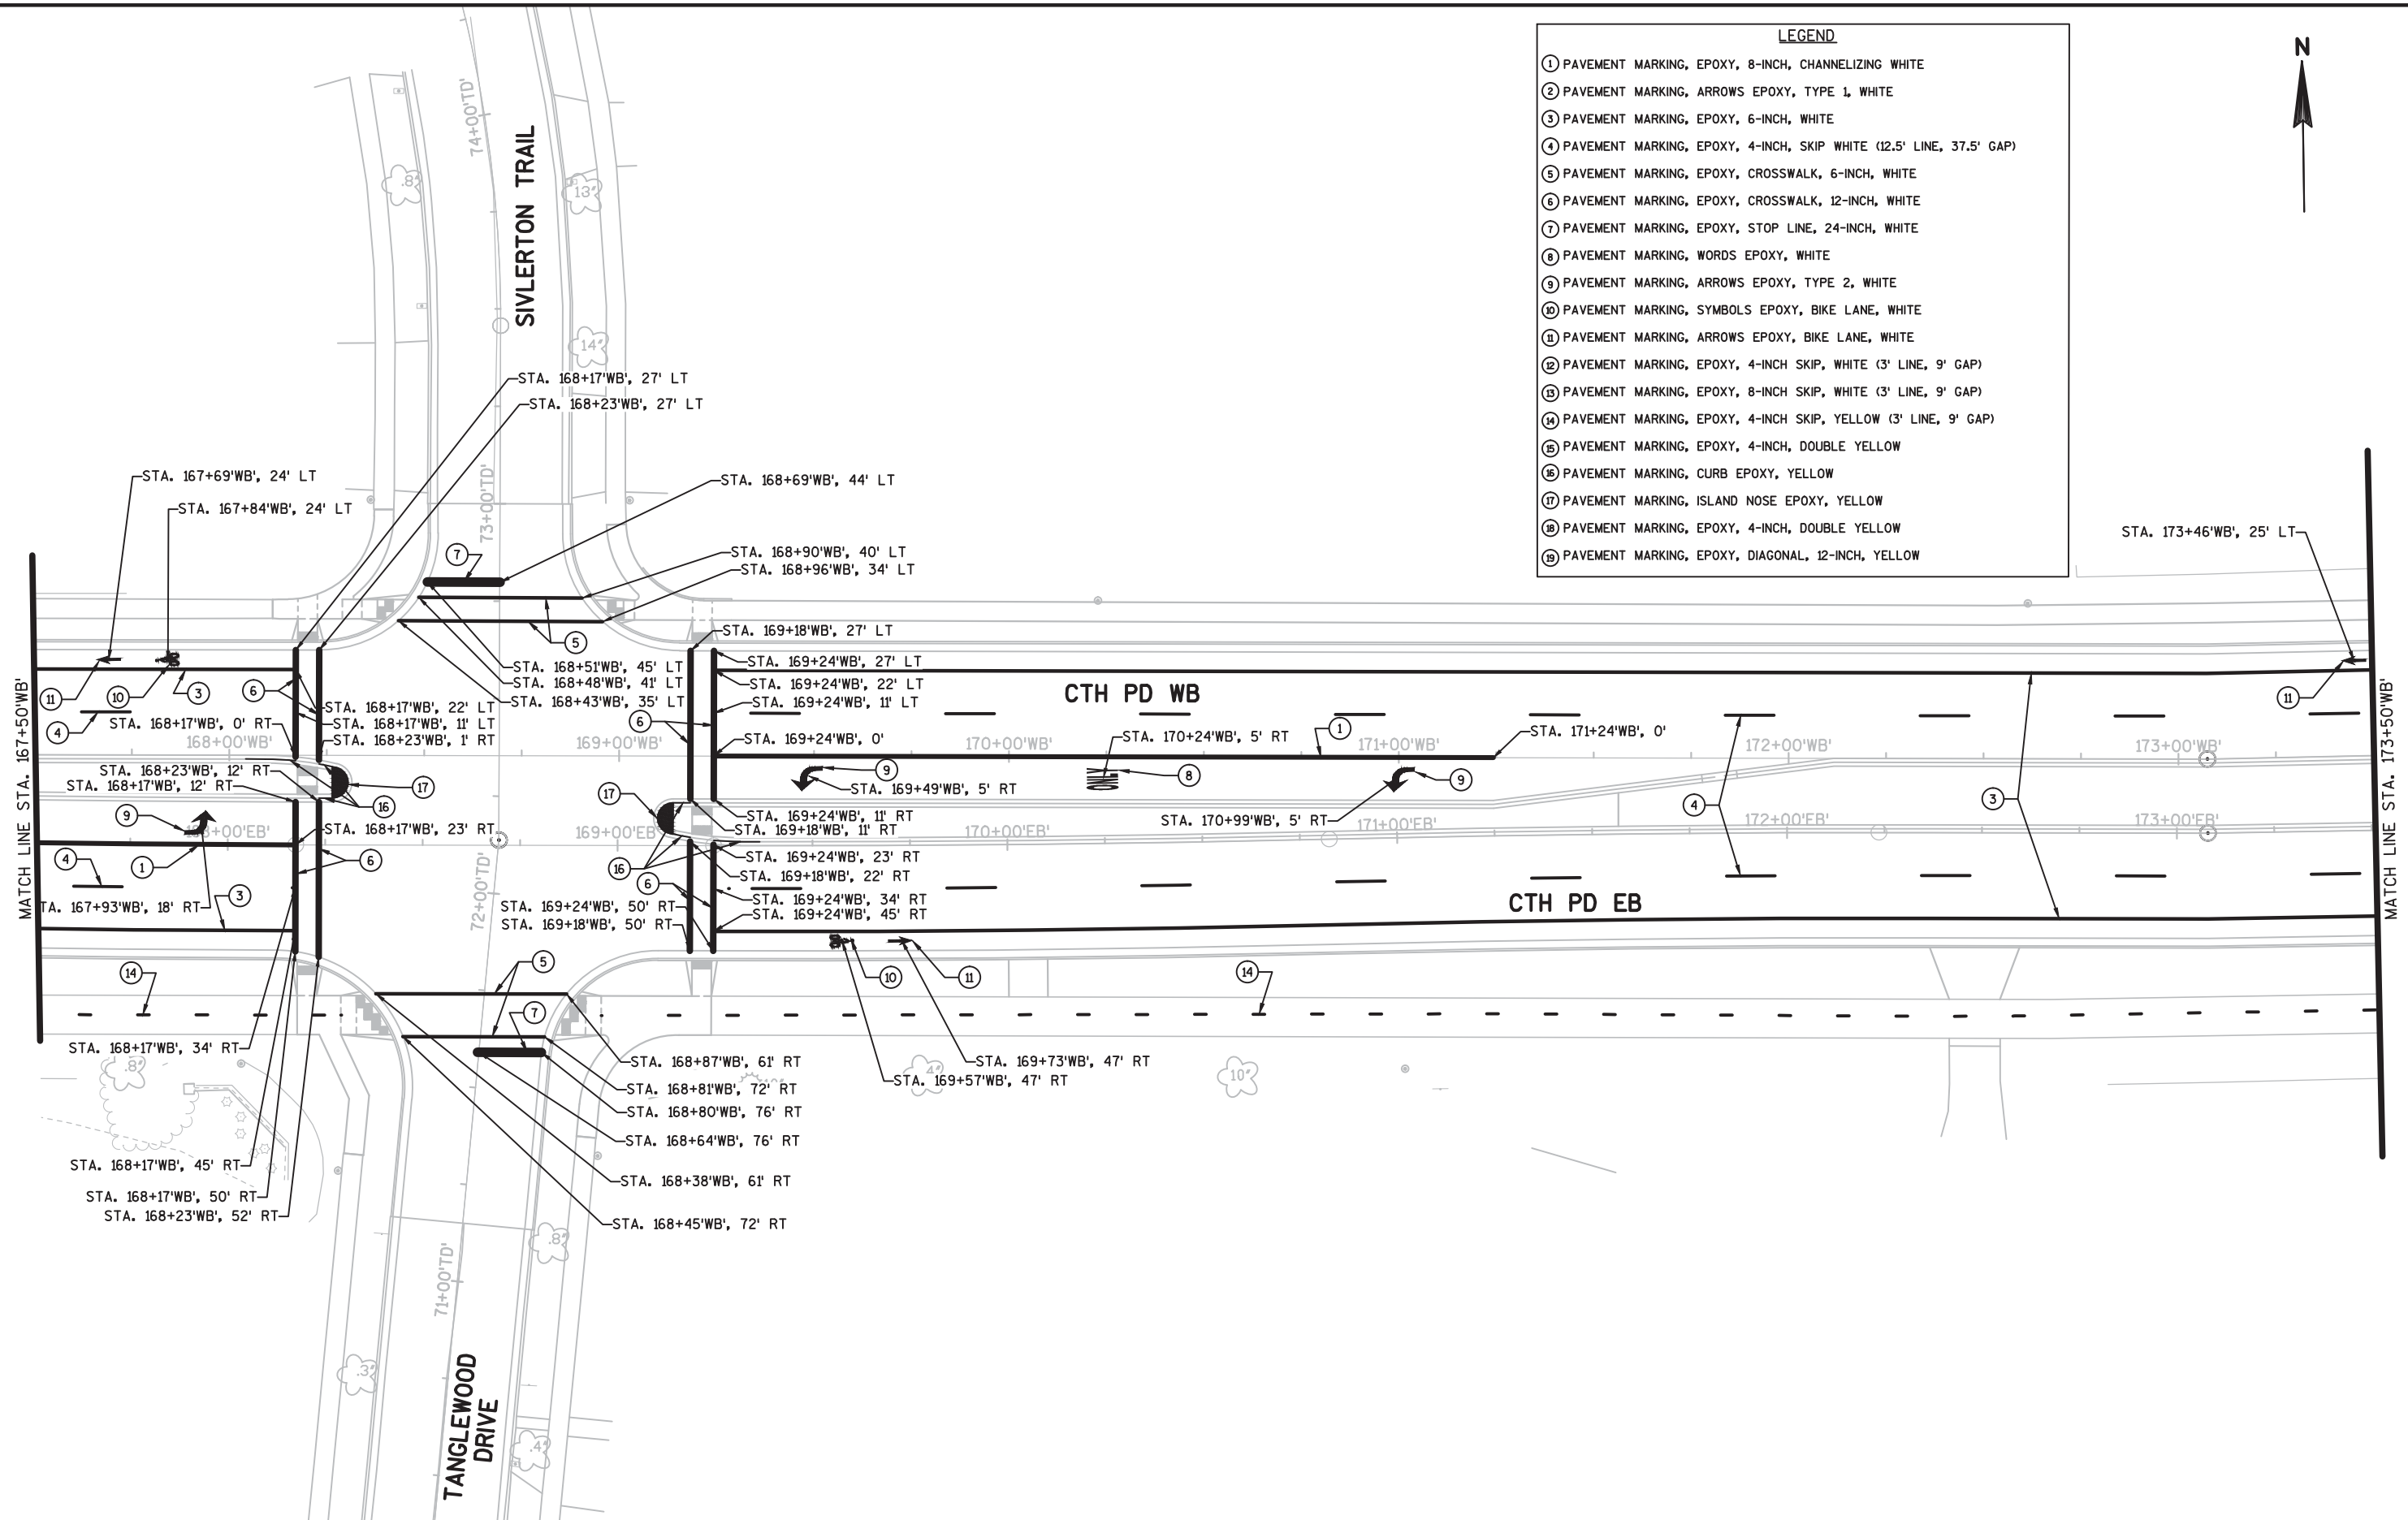


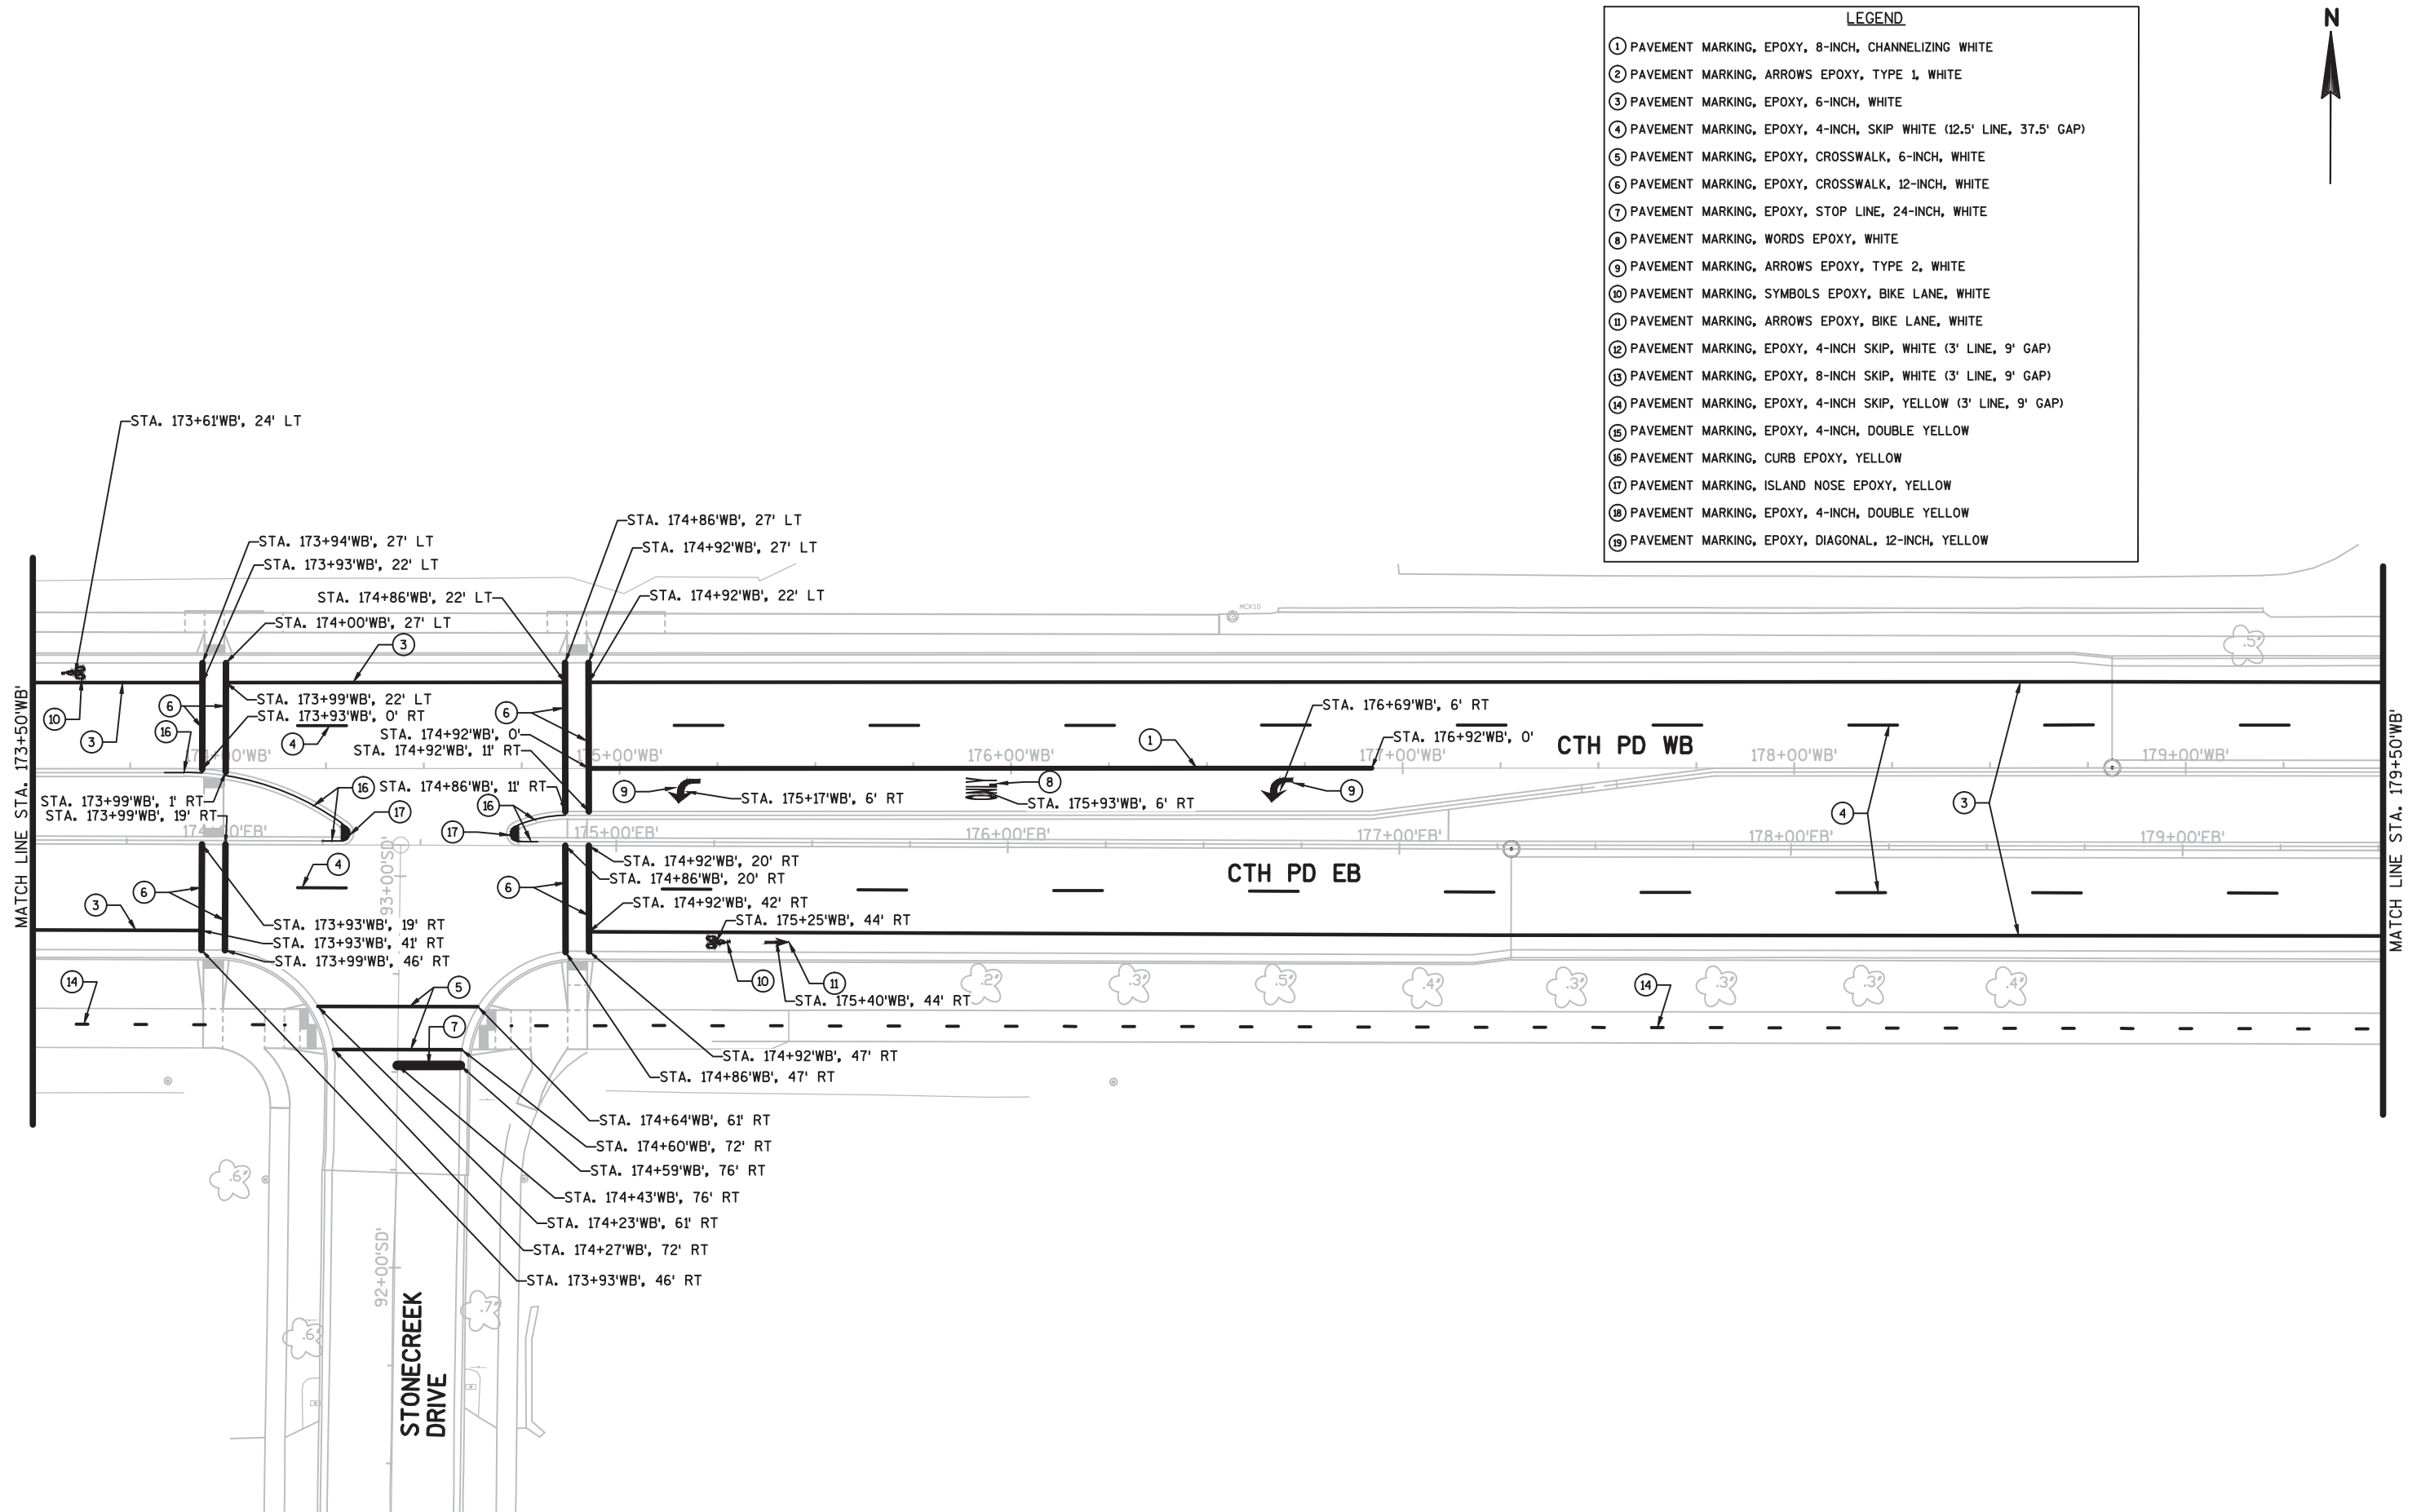

LEGEND

- ① PAVEMENT MARKING, EPOXY, 8-INCH, CHANNELIZING WHITE
- ② PAVEMENT MARKING, ARROWS EPOXY, TYPE 1, WHITE
- ③ PAVEMENT MARKING, EPOXY, 6-INCH, WHITE
- ④ PAVEMENT MARKING, EPOXY, 4-INCH, SKIP WHITE (12.5' LINE, 37.5' GAP)
- ⑤ PAVEMENT MARKING, EPOXY, CROSSWALK, 6-INCH, WHITE
- ⑥ PAVEMENT MARKING, EPOXY, CROSSWALK, 12-INCH, WHITE
- ⑦ PAVEMENT MARKING, EPOXY, STOP LINE, 24-INCH, WHITE
- ⑧ PAVEMENT MARKING, WORDS EPOXY, WHITE
- ⑨ PAVEMENT MARKING, ARROWS EPOXY, TYPE 2, WHITE
- ⑩ PAVEMENT MARKING, SYMBOLS EPOXY, BIKE LANE, WHITE
- ⑪ PAVEMENT MARKING, ARROWS EPOXY, BIKE LANE, WHITE
- ⑫ PAVEMENT MARKING, EPOXY, 4-INCH SKIP, WHITE (3' LINE, 9' GAP)
- ⑬ PAVEMENT MARKING, EPOXY, 8-INCH SKIP, WHITE (3' LINE, 9' GAP)
- ⑭ PAVEMENT MARKING, EPOXY, 4-INCH SKIP, YELLOW (3' LINE, 9' GAP)
- ⑮ PAVEMENT MARKING, EPOXY, 4-INCH, DOUBLE YELLOW
- ⑯ PAVEMENT MARKING, CURB EPOXY, YELLOW
- ⑰ PAVEMENT MARKING, ISLAND NOSE EPOXY, YELLOW
- ⑱ PAVEMENT MARKING, EPOXY, 4-INCH, DOUBLE YELLOW
- ⑲ PAVEMENT MARKING, EPOXY, DIAGONAL, 12-INCH, YELLOW

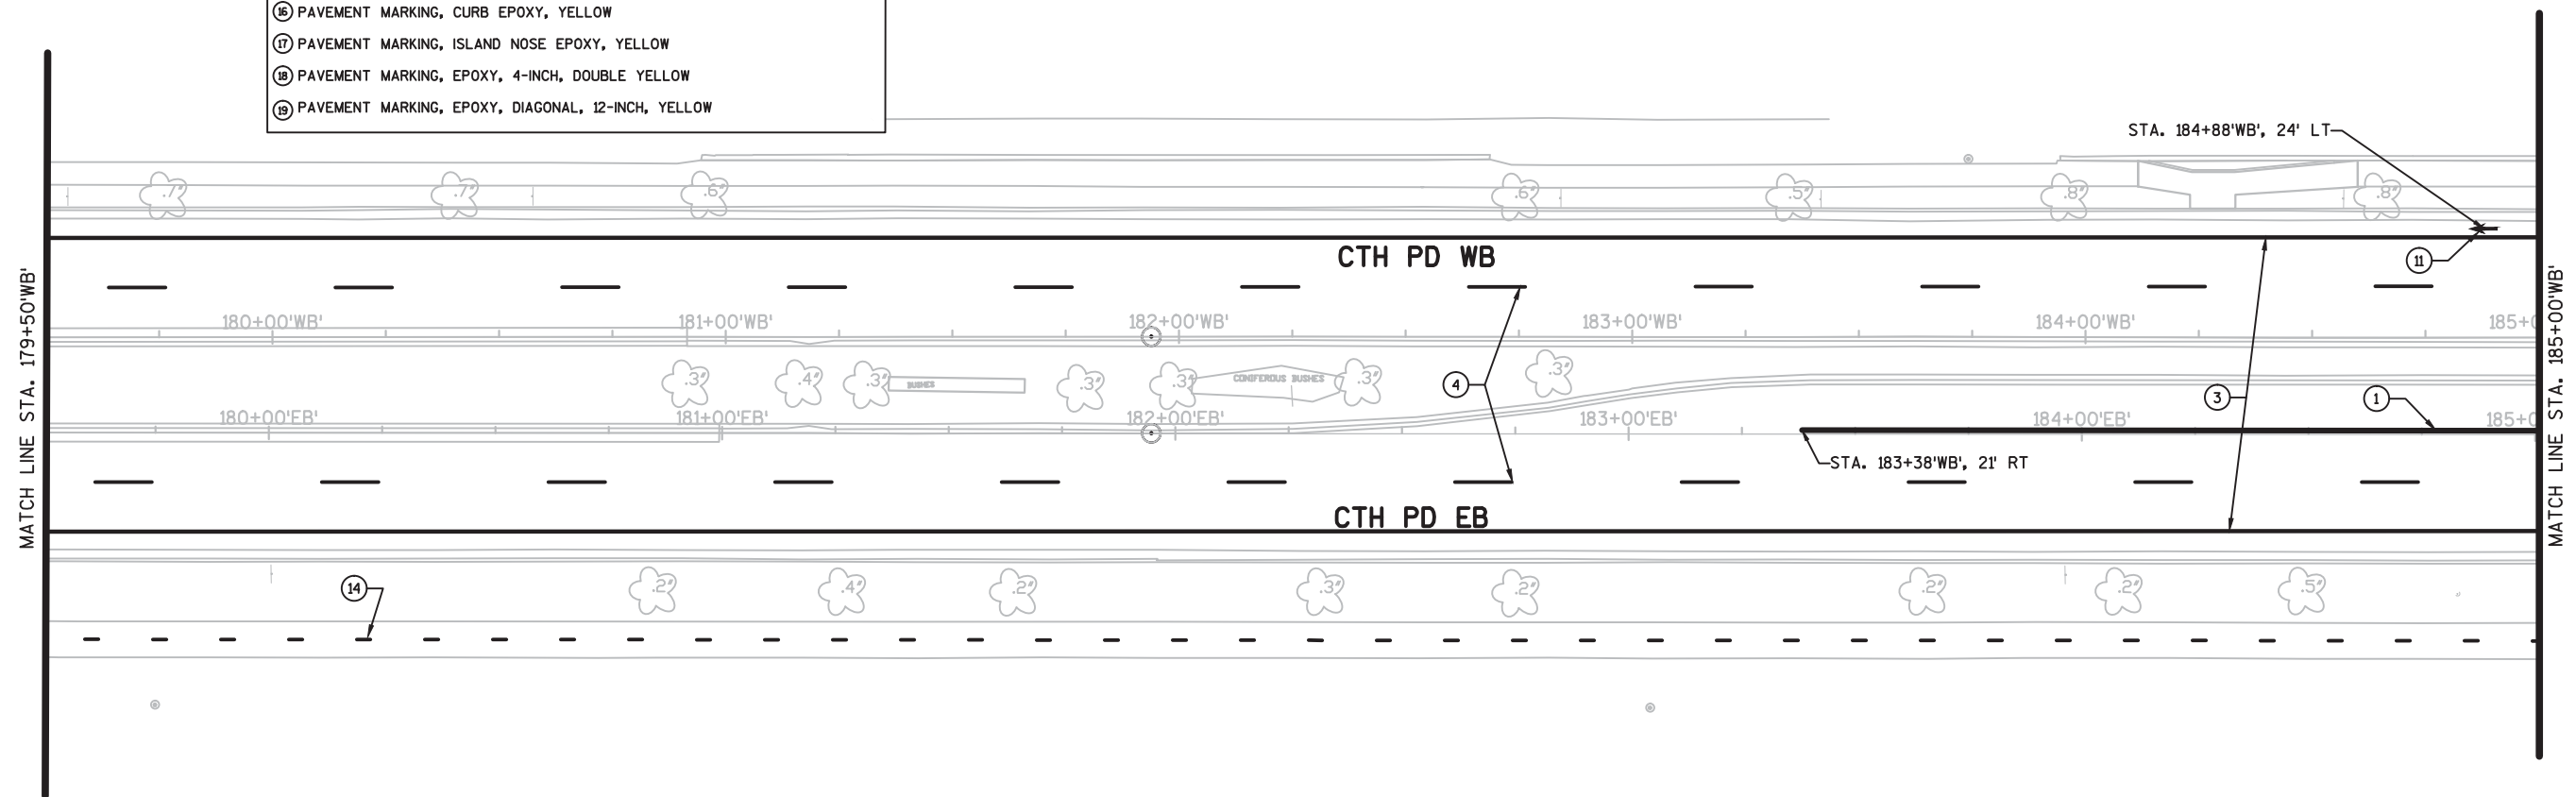

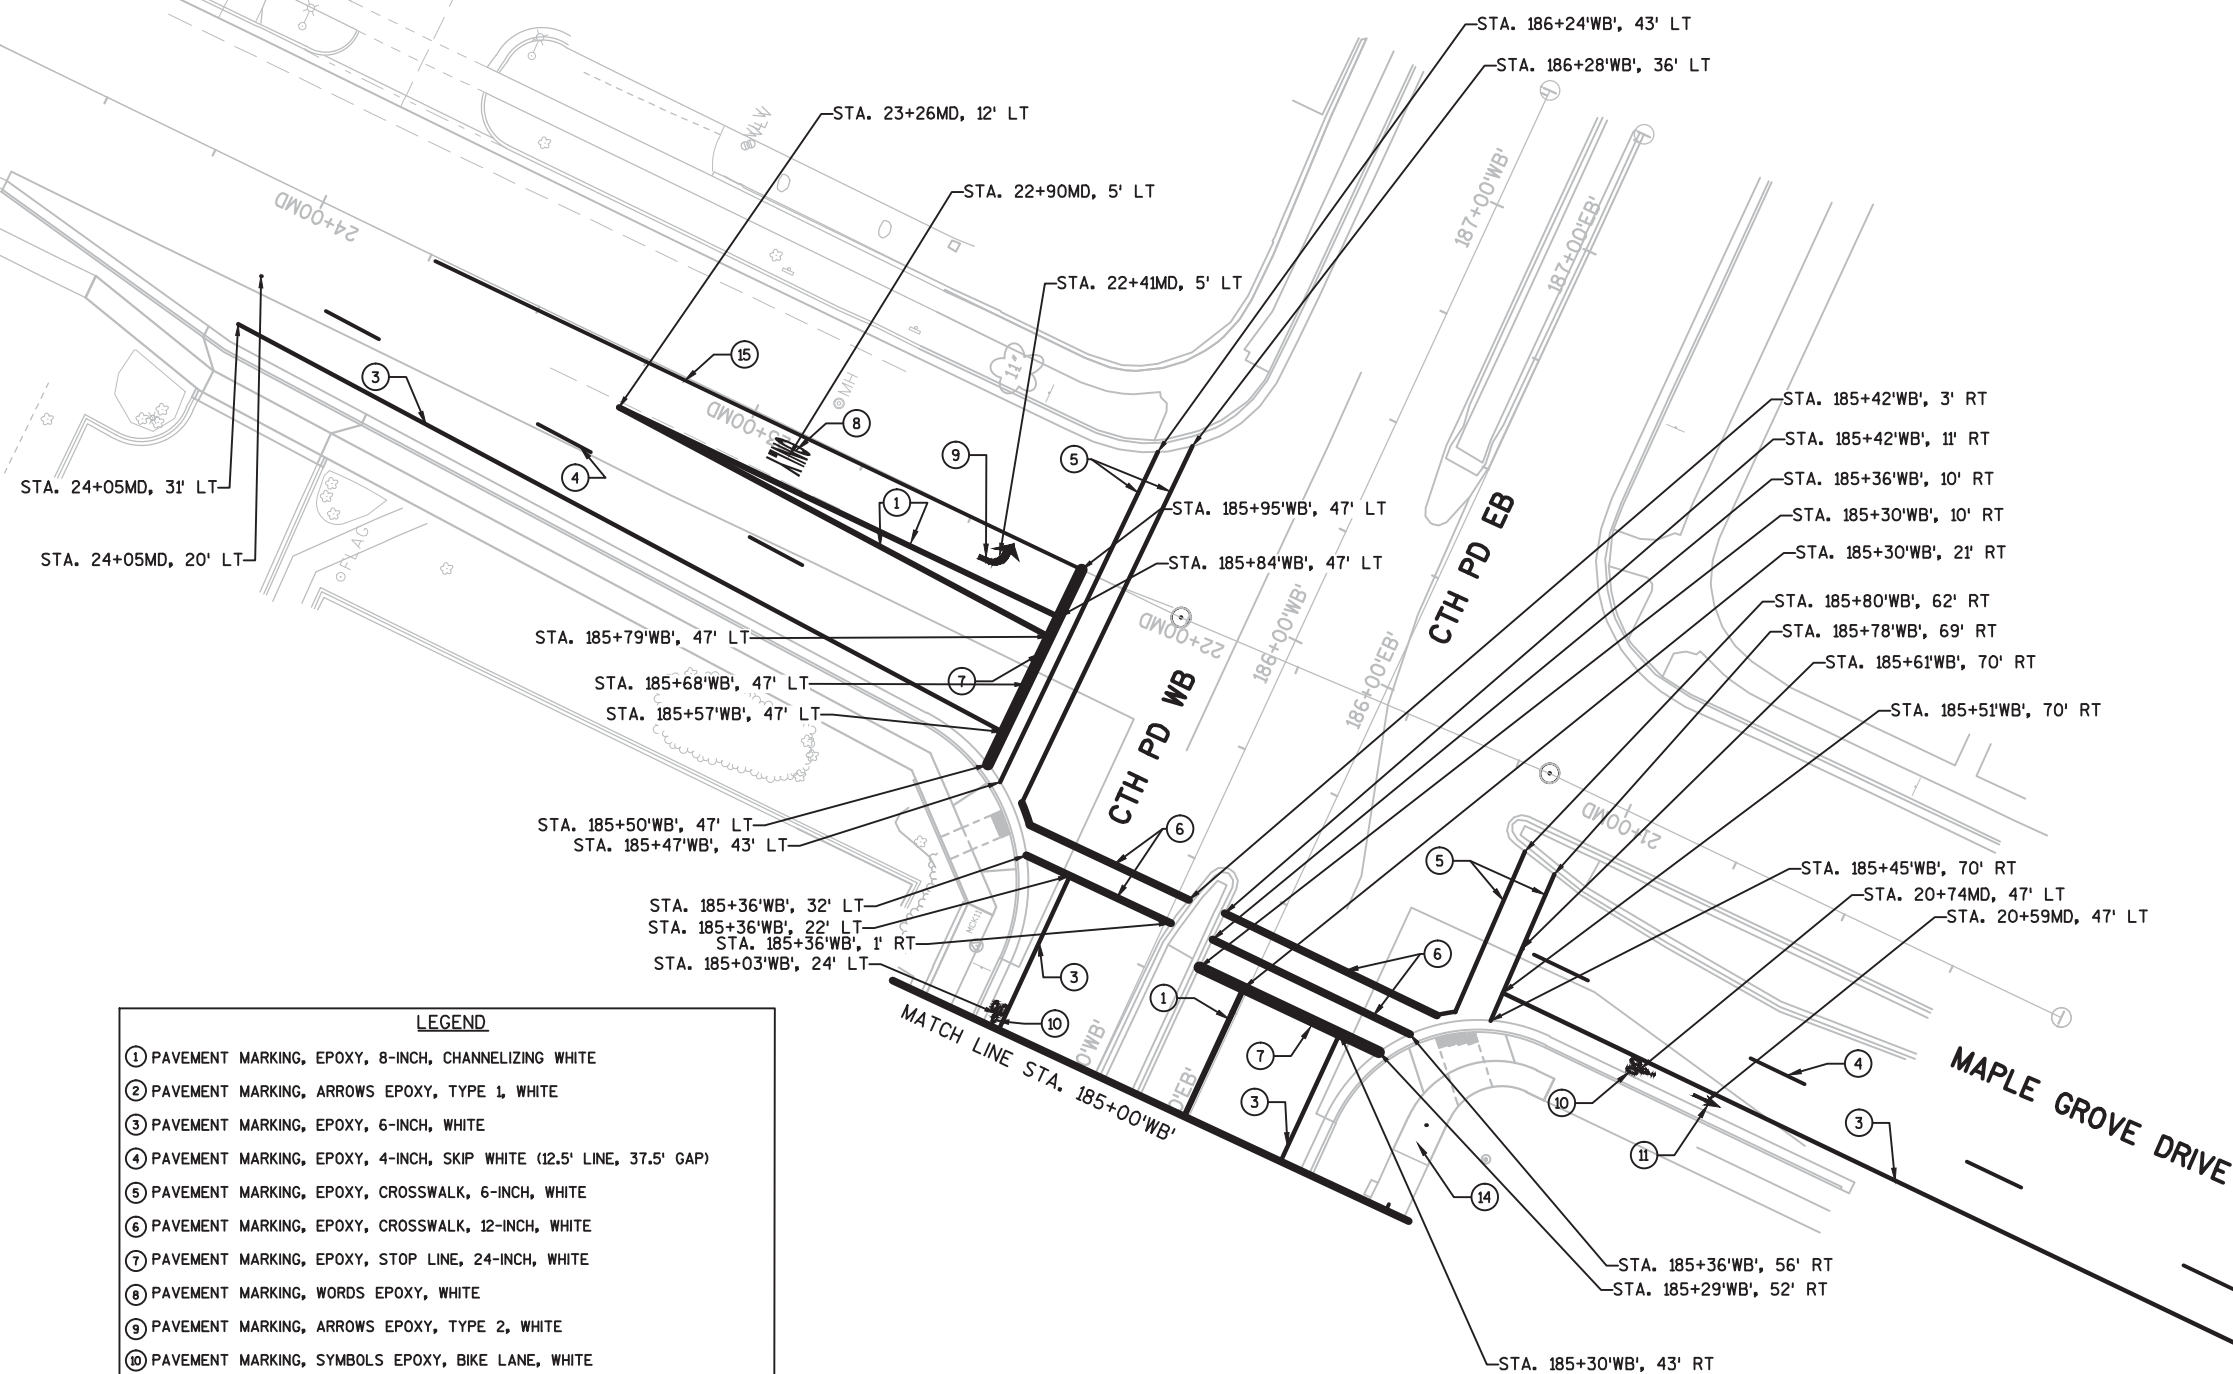

LEGEND

- ① PAVEMENT MARKING, EPOXY, 8-INCH, CHANNELIZING WHITE
- ② PAVEMENT MARKING, ARROWS EPOXY, TYPE 1, WHITE
- ③ PAVEMENT MARKING, EPOXY, 6-INCH, WHITE
- ④ PAVEMENT MARKING, EPOXY, 4-INCH, SKIP WHITE (12.5' LINE, 37.5' GAP)
- ⑤ PAVEMENT MARKING, EPOXY, CROSSWALK, 6-INCH, WHITE
- ⑥ PAVEMENT MARKING, EPOXY, CROSSWALK, 12-INCH, WHITE
- ⑦ PAVEMENT MARKING, EPOXY, STOP LINE, 24-INCH, WHITE
- ⑧ PAVEMENT MARKING, WORDS EPOXY, WHITE
- ⑨ PAVEMENT MARKING, ARROWS EPOXY, TYPE 2, WHITE
- ⑩ PAVEMENT MARKING, SYMBOLS EPOXY, BIKE LANE, WHITE
- ⑪ PAVEMENT MARKING, ARROWS EPOXY, BIKE LANE, WHITE
- ⑫ PAVEMENT MARKING, EPOXY, 4-INCH SKIP, WHITE (3' LINE, 9' GAP)
- ⑬ PAVEMENT MARKING, EPOXY, 8-INCH SKIP, WHITE (3' LINE, 9' GAP)
- ⑭ PAVEMENT MARKING, EPOXY, 4-INCH SKIP, YELLOW (3' LINE, 9' GAP)
- ⑮ PAVEMENT MARKING, EPOXY, 4-INCH, DOUBLE YELLOW
- ⑯ PAVEMENT MARKING, CURB EPOXY, YELLOW
- ⑰ PAVEMENT MARKING, ISLAND NOSE EPOXY, YELLOW
- ⑱ PAVEMENT MARKING, EPOXY, 4-INCH, DOUBLE YELLOW
- ⑲ PAVEMENT MARKING, EPOXY, DIAGONAL, 12-INCH, YELLOW