





MPD CENTRAL DISTRICT PAINT & FLOORING REPLACEMENT

CONTRACT # 8459

CITY COUNTY BUILDING
 FLOOR "GR" (GROUND FLOOR)
 211 SOUTH CARROLL STREET
 MADISON, WI 53703
 AUGUST 08, 2019



CITY OF MADISON
 DEPT OF PUBLIC WORKS
 ENGINEERING DIVISION
 210 MARTIN LUTHER KING JR BLVD
 MADISON, WI 53703
 PHONE: 608-265-4751

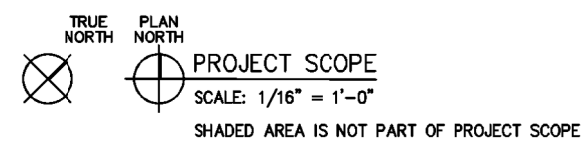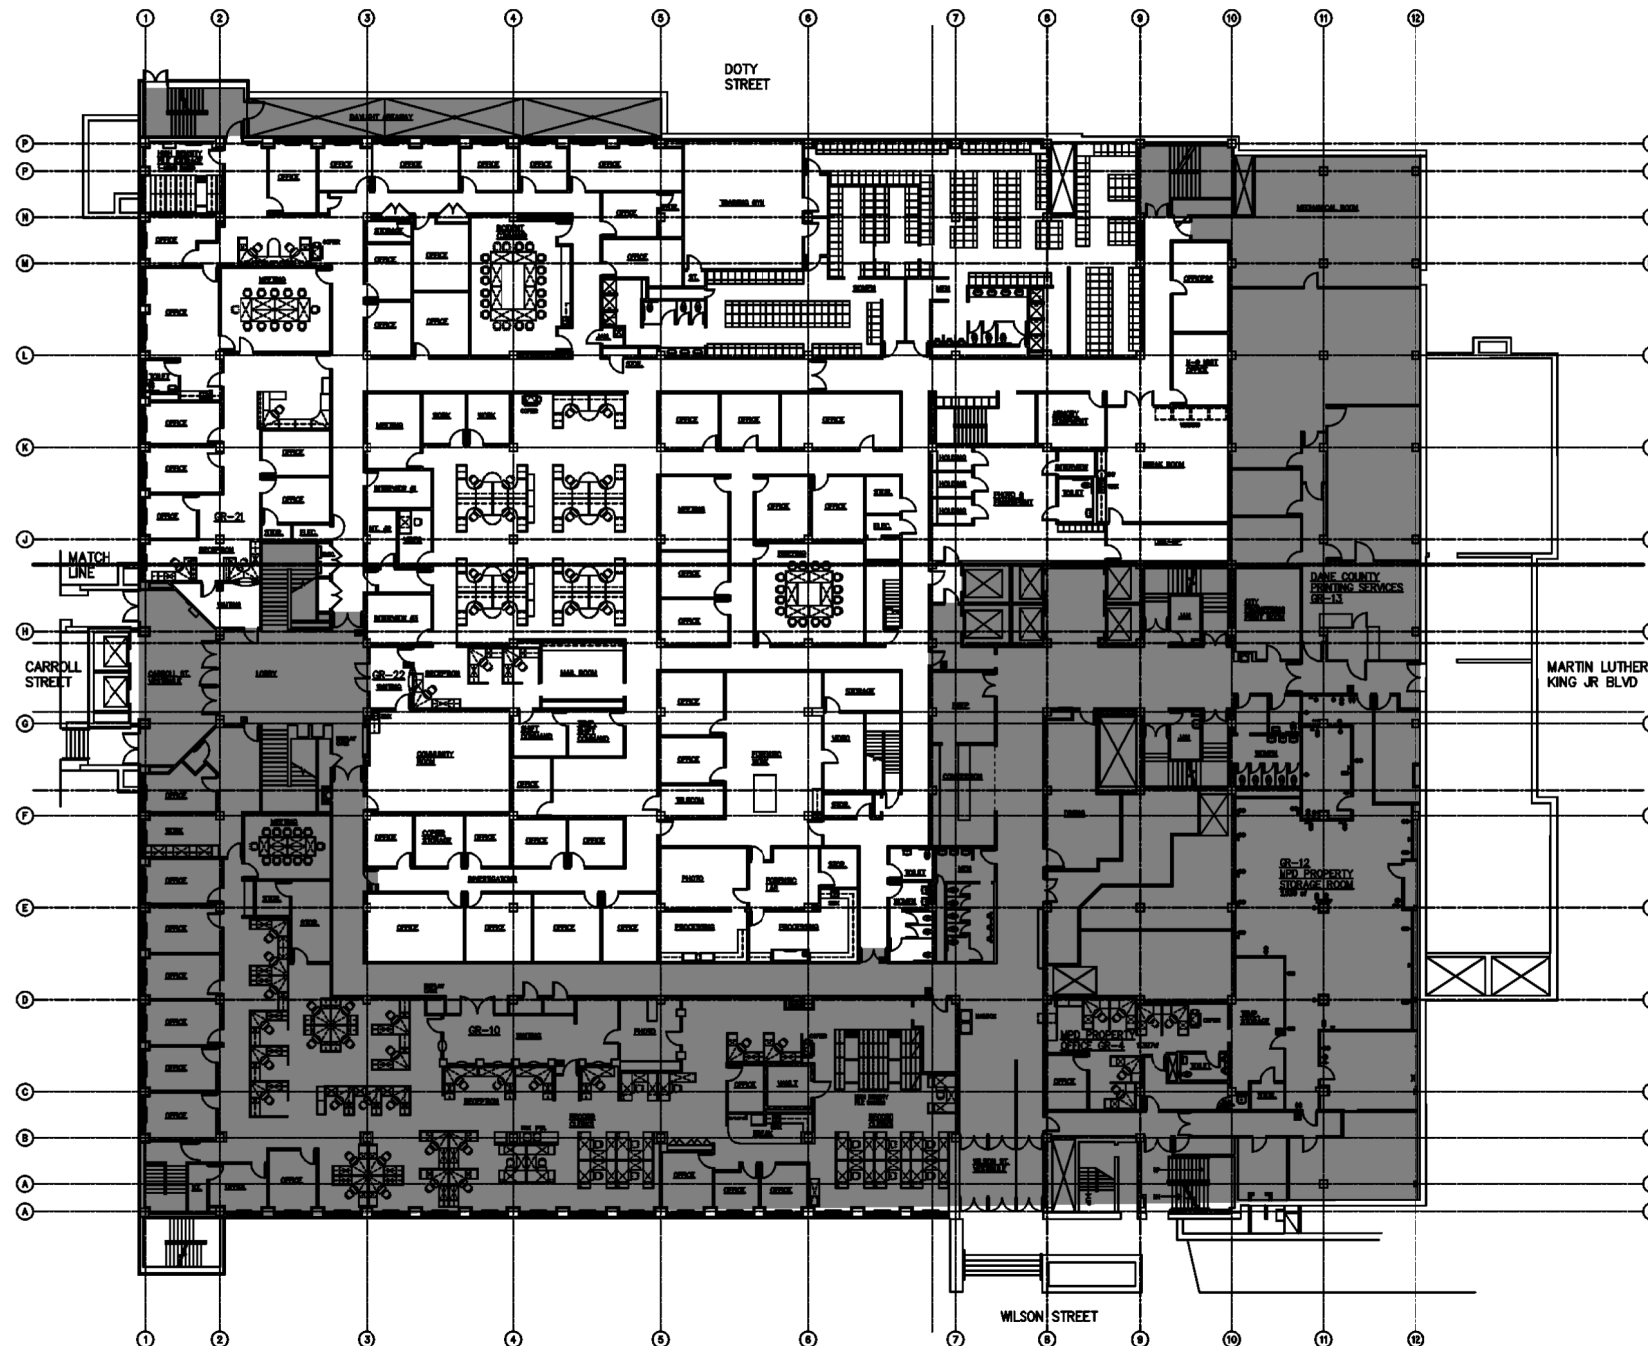

- SHEET INDEX:**
- TS1 TITLE SHEET
 - A1 PAINT PLAN - NORTH
 - A2 PAINT PLAN - SOUTH
 - A3 FLOORING REPLACEMENT - NORTH
 - A4 FLOORING REPLACEMENT - SOUTH

MPD CENTRAL DISTRICT PAINT & FLOORING REPLACEMENT
 211 SOUTH CARROLL STREET
 MADISON, WI

CONTRACT	#8459
MUNIS	#10955
DRWN BY:	LKA
DATE	08/08/19
REV:	XX/XX/XX

SHT
 TS1