


FILE NAME: G:\FITCHBURG\18013-000\DWG\18013-SHEETS\PLAN\A4 & PROFILE\FIR-P88-SB.DWG

DATE: 10/28/2019 1:16 PM

BY: K. ENGINEERING


APPROVED FOR CONSTRUCTION

12/16/2019

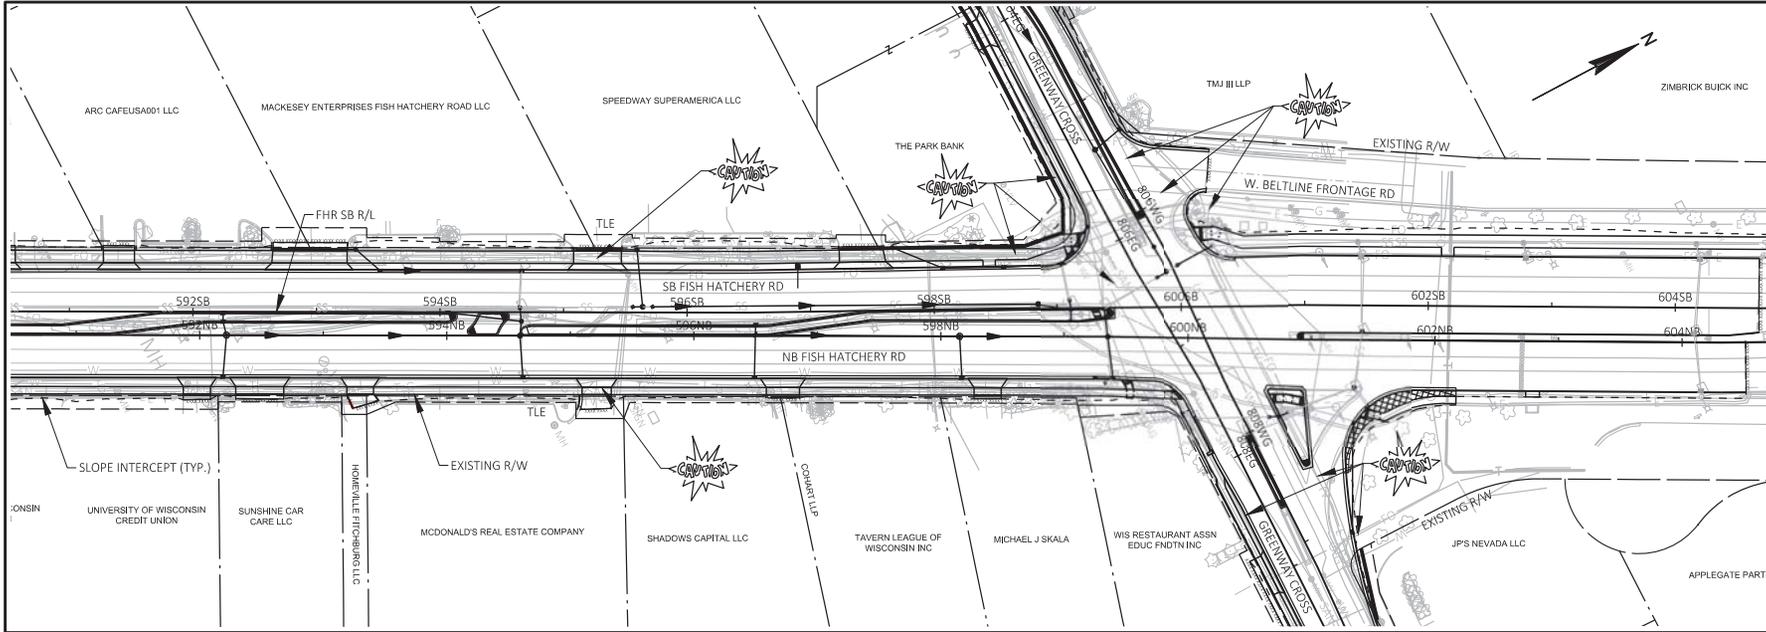

**KL Engineering**  
 [A] Better Experience  
 5400 King James Way  
 Suite 200  
 Madison, WI 53719  
 Phone: (608) 663-1218  
 Fax: (608) 810-4012  
 http://klengineering.com  
 email@klengineering.com

CITY OF FITCHBURG  
 PLAN & PROFILE SHEET  
 FISH HATCHERY RD - SOUTHBOUND

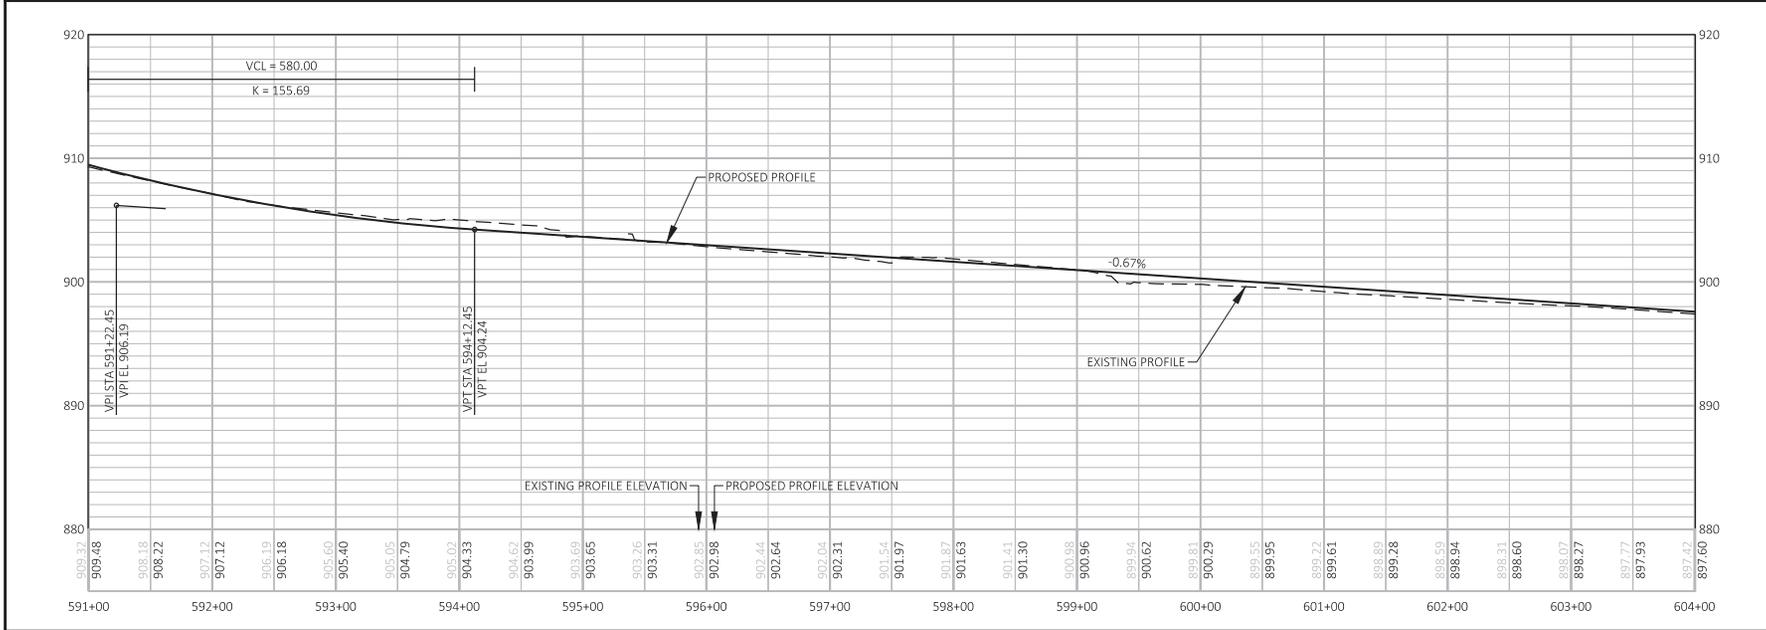

Project No: 15-3488  
 Date: OCTOBER 2019  
 Designed By: LMW  
 Drafted By: STD  
 Checked By: LMW

Revisions: XX-XX-XXXX

SHEET NO.

7 OF 8